

# TOPOGRAPHIC SURVEY OF LOT 1-A & LOT 3 THE INN AT LORETTO

CITY AND COUNTY OF SANTA FE, NEW MEXICO.

## LINE DATA

LINE	BEARING	DISTANCE
L1	S56°11'13"E	20.53'
L2	N67°41'34"E	38.58'
L3	S44°56'02"W	1721.79'
L4	N48°35'05"W	18.28'
L5	N36°11'20"E	24.64'
L6	N88°50'36"E	23.17'
L7	N69°53'47"E	33.07'
L8	N02°16'16"W	23.50'
L9	N73°38'15"W	33.14'
L10	N01°13'20"W	45.80'
L11	N88°46'40"E	40.22'


## FLOOD PLAIN NOTES

INDICATES FLOOD ZONE "AE" "AREAS OF 100-YEAR FLOOD; BASE FLOOD ELEVATIONS DETERMINED" AS PER FEMA PANEL No. 35049C0416E, DATED DEC. 4, 2012.

## SURVEYOR'S CERTIFICATE

I HEREBY CERTIFY THAT THE TOPOGRAPHY AND SLOPE ANALYSIS AS SHOWN HEREON IS AN ACCURATE REPRESENTATION OF AN ACTUAL TOPOGRAPHIC SURVEY PERFORMED BY ME OR UNDER MY DIRECTION IN THE FIELD ON 05/28/15 AND AS BLENDED WITH TOPOGRAPHIC SURVEY DATED 02/20/06 AND MODIFIED TO ELEVATIONS FROM BENCHMARK AS PER NOTE #2 AND IS TRUE AND CORRECT TO THE BEST OF MY KNOWLEDGE AND BELIEF, AND MEETS OR EXCEEDS NATIONAL MAP STANDARDS

MITCHEL K. NOONAN

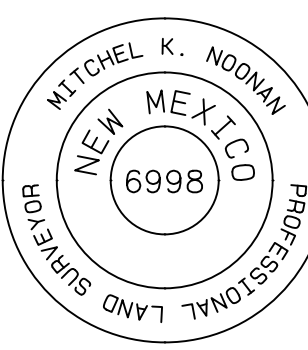


NMPLS NO 6998

## NOTES:


- THIS IS NOT A BOUNDARY SURVEY, APPARENT PROPERTY CORNERS ARE SHOWN FOR ORIENTATION ONLY. BOUNDARY DATA SHOWN IS FROM A PREVIOUS SURVEY, REFERENCED HEREON. (SEE NOTE 3)
- CONTOUR INTERVAL IS 1.00'. BASIS OF ELEVATION DATUM IS TAKEN FROM BENCHMARK PID #FNO348 "SANTA FE".
- BASIS OF BEARINGS IS TAKEN DIRECTLY FROM A PLAT OF SURVEY ENTITLED "ALTA/ACSM LAND TITLE SURVEY PREPARED FOR NOBLE HOUSE HOTELS & RESORTS OF LOT 1-A AND LOT 3," BY PAUL A. RODRIGUEZ, N.M.P.S. No. 13839.

- ## LEGEND
- INDICATES S&W AL. CAP FOUND AND USED UNLESS OTHERWISE NOTED.
  - ⊙ INDICATES BRASS CAP MONUMENT FOUND.
  - INDICATES REBAR WITH CAP, L.S. No. 13839.
  - INDICATES CALCULATED POINT NOT SET.
  - ⊙ INDICATES CITY OF SANTA FE SANITARY SEWER ACCESS MANHOLE.
  - ⊙ INDICATES PUBLIC SERVICE COMPANY OF NEW MEXICO ACCESS MANHOLE.
  - U— INDICATES UTILITY POLE, OVERHEAD UTILITY LINES, AND POLE GUY ANCHOR WHERE APPLICABLE.
  - △ INDICATES ELECTRIC METER.
  - △ INDICATES GAS METER.
  - ⊙ INDICATES WATER METER.
  - ⊙ INDICATES GAS VALVE.
  - ⊙ INDICATES WATER VALVE.
  - ⊙ INDICATES UTILITY RISER.
  - INDICATES 3'x3' UTILITY BOX.
  - ⊞ INDICATES ELECTRICAL OUTLET BOX.
  - x- INDICATES FENCE LINE.
  - ⊙ INDICATES LIGHT POLE.
  - ⊙ INDICATES FIRE HYDRANT.
  - ⊙ INDICATES WATER HYDRANT/SPIGOT.
  - ⊙ INDICATES CLEANOUT.
  - ⊙ INDICATES YARD LIGHT.
  - ⊙ INDICATES TRAFFIC SIGNAL LIGHT.
  - ⊙ INDICATES 1.5'x2.5' PUBLIC SERVICE ELECTRIC BOX.
  - ⊙ INDICATES 3.0'x6.5' PNM ELECTRICAL ACCESS COVER
  - ♿ INDICATES HANDICAP PARKING.
  - PLTR INDICATES "PLANTER" AREA.
  - B.O.C. INDICATES "BACK OF CURB."
  - A.C.A. INDICATES "ACCESS CONTROL ARM."
  - PTL INDICATES "PORTAL" AREA.

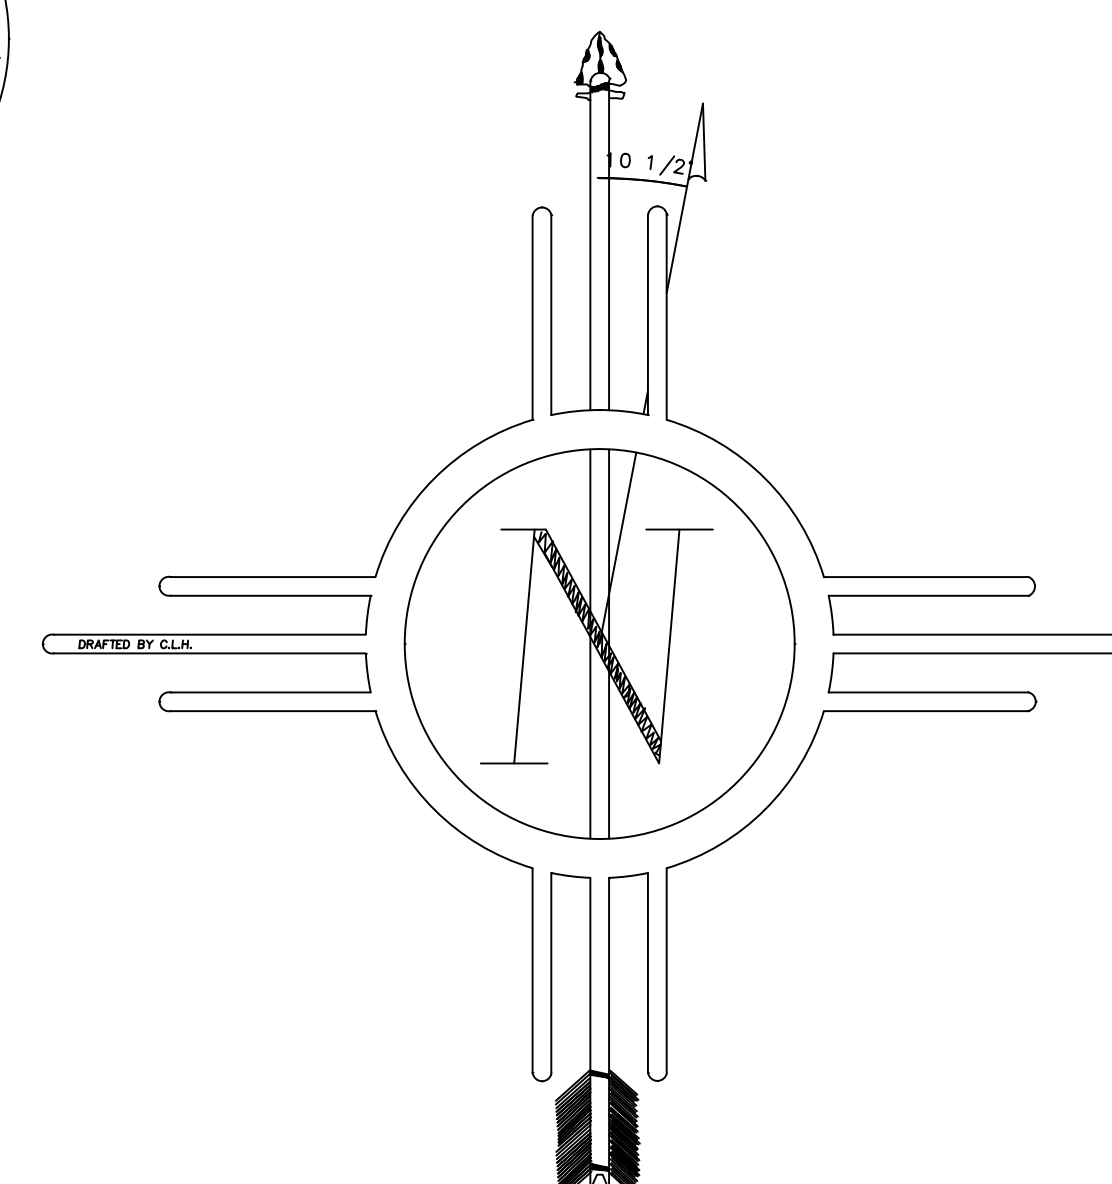

R101

SOUTHWEST MOUNTAIN SURVEYS  
 1114 HICKOX ST., SANTA FE, N.M. 87501  
 (505) 982-9429 FAX (505) 986-3413  
 DATE(S): 06/04/15 PROJECT No. C-62311

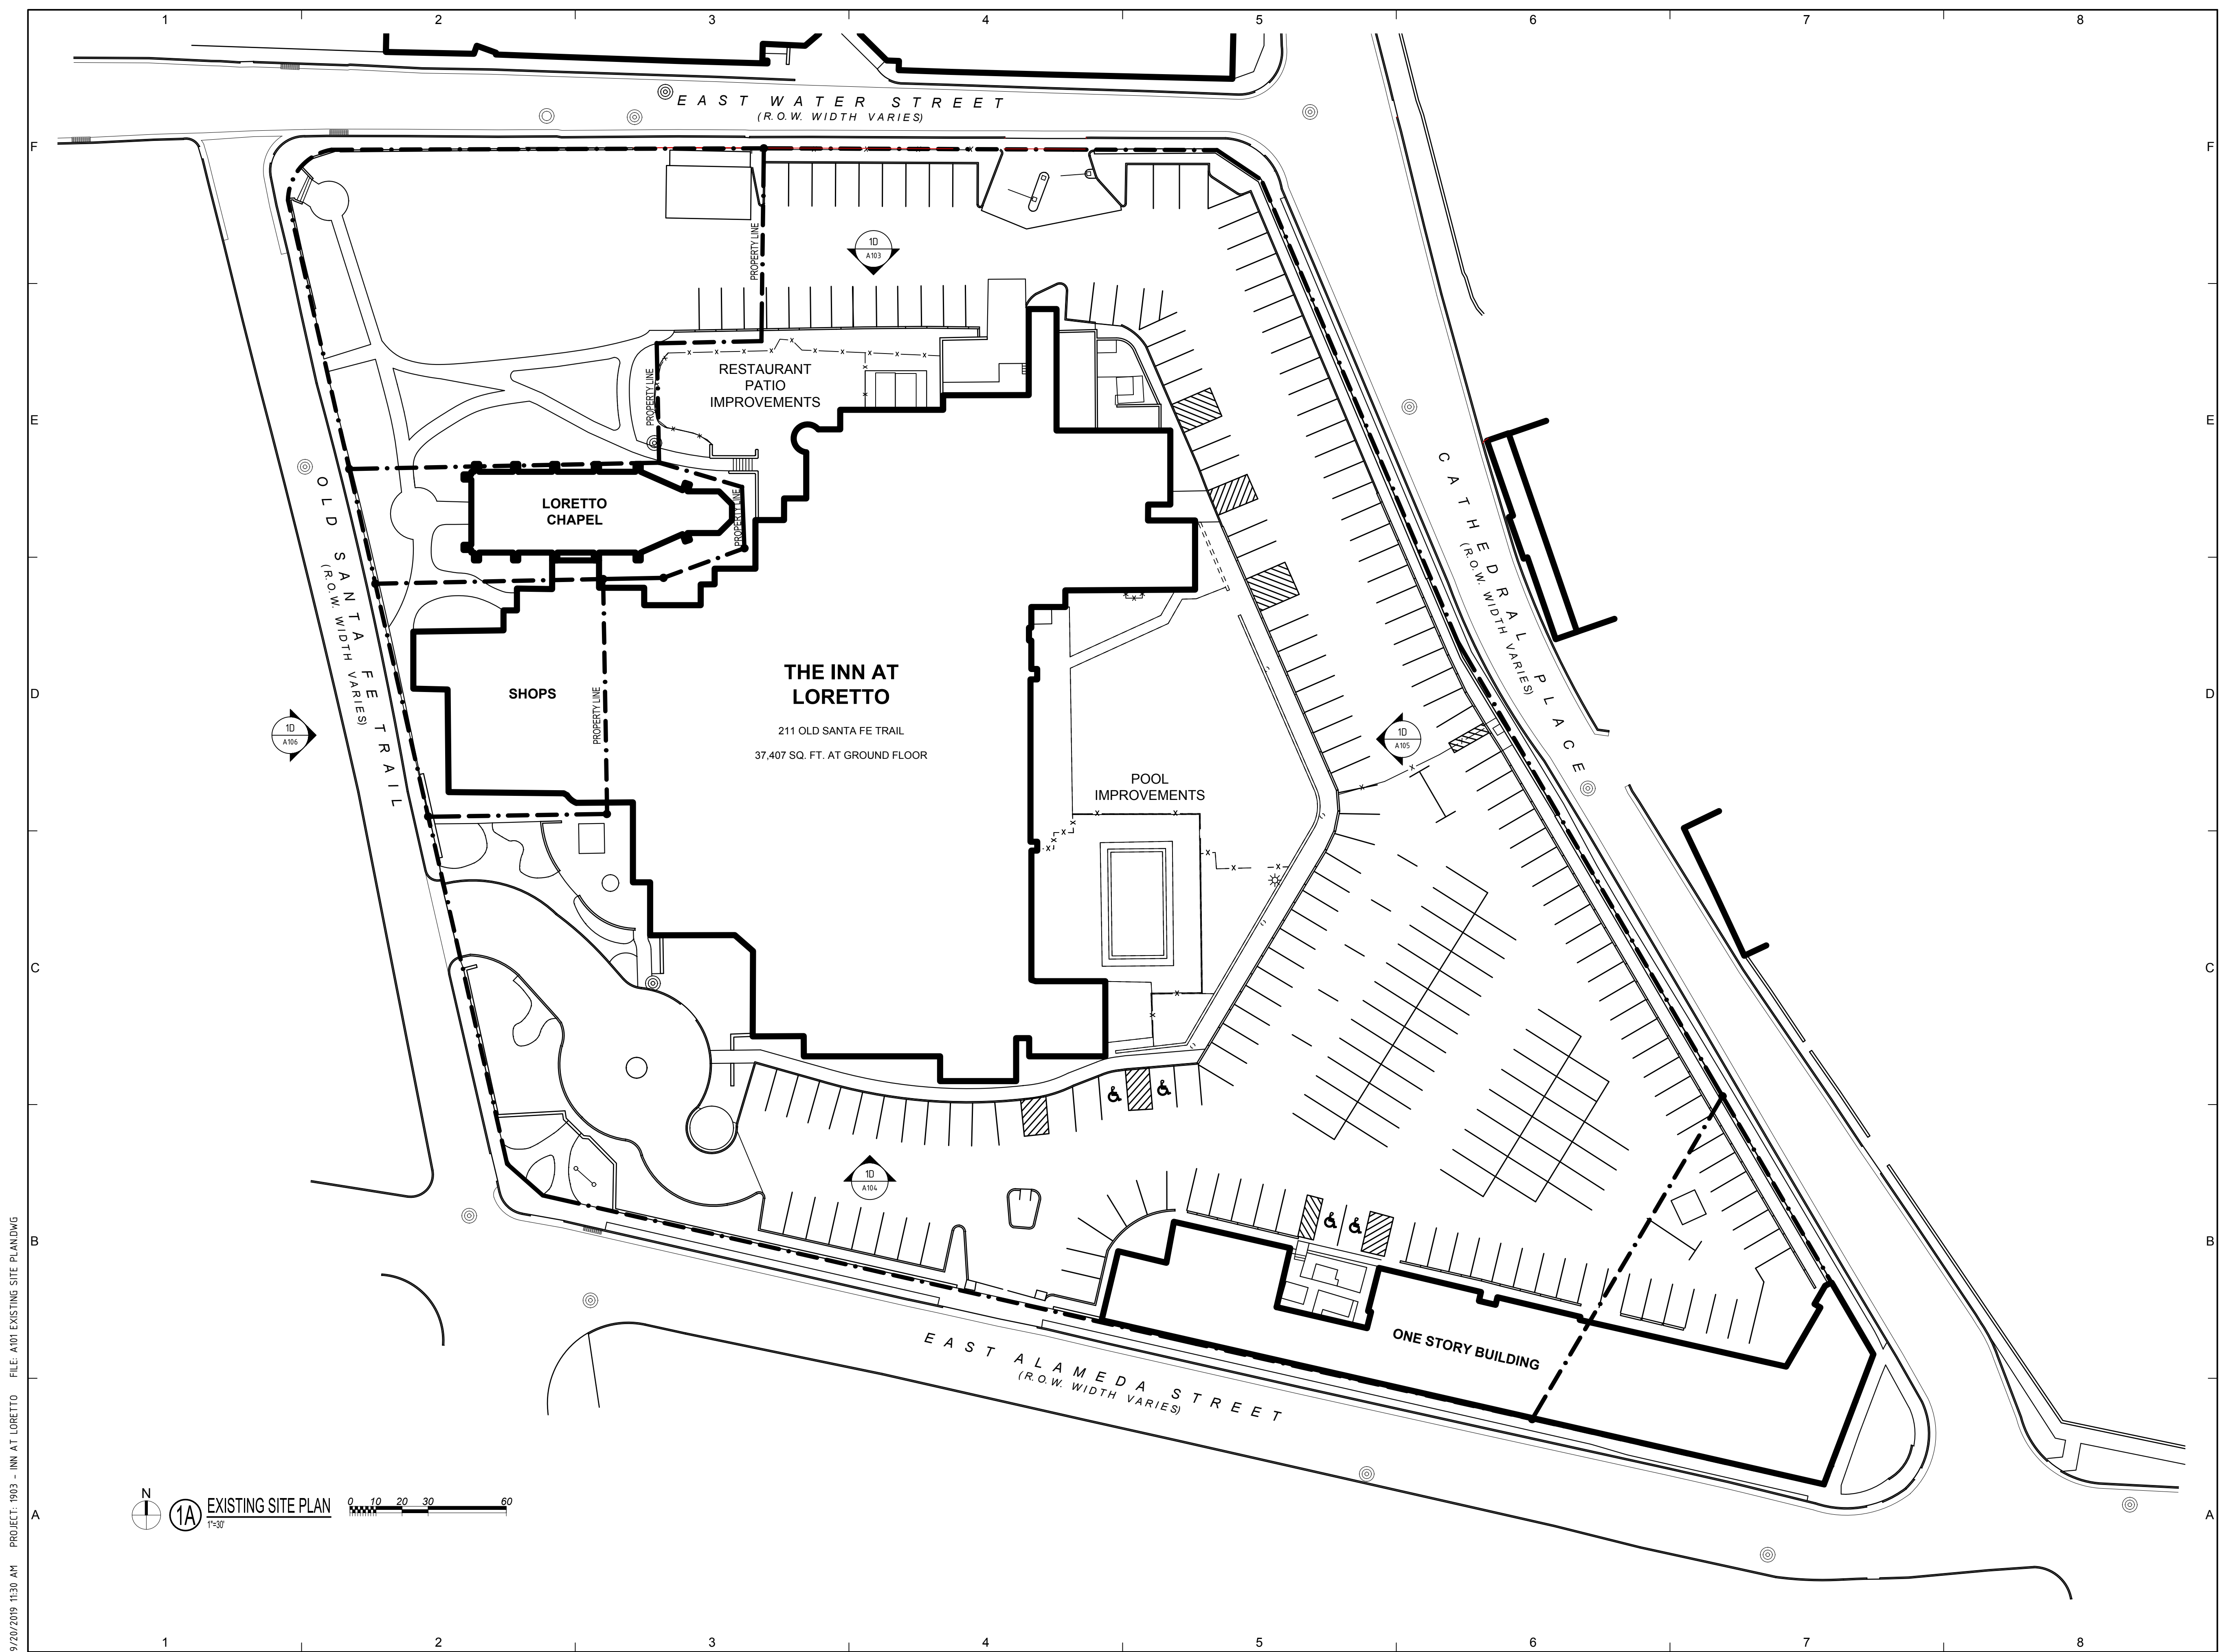

NOT FOR CONSTRUCTION

autotroph  
architecture.planning.sustainable design consulting

No.	Description	Date

**INN AT LORETTO**  
SITE IMPROVEMENTS

211 Old Santa Fe Trail, Santa Fe, NM 87501

**EXISTING SITE PLAN**


Project Number	1903
Date	25 SEPTEMBER 2016

**A101**

9/20/2019 11:30 AM PROJECT: 1903 - INN AT LORETTO FILE: A101 EXISTING SITE PLANDWG


N  
1A EXISTING SITE PLAN  
7-30  
0 10 20 30 60

9/24/2019 8:38 AM PROJECT: 1903 - INN AT LORETTO FILE: A102 PROPOSED SITE PLAN.DWG

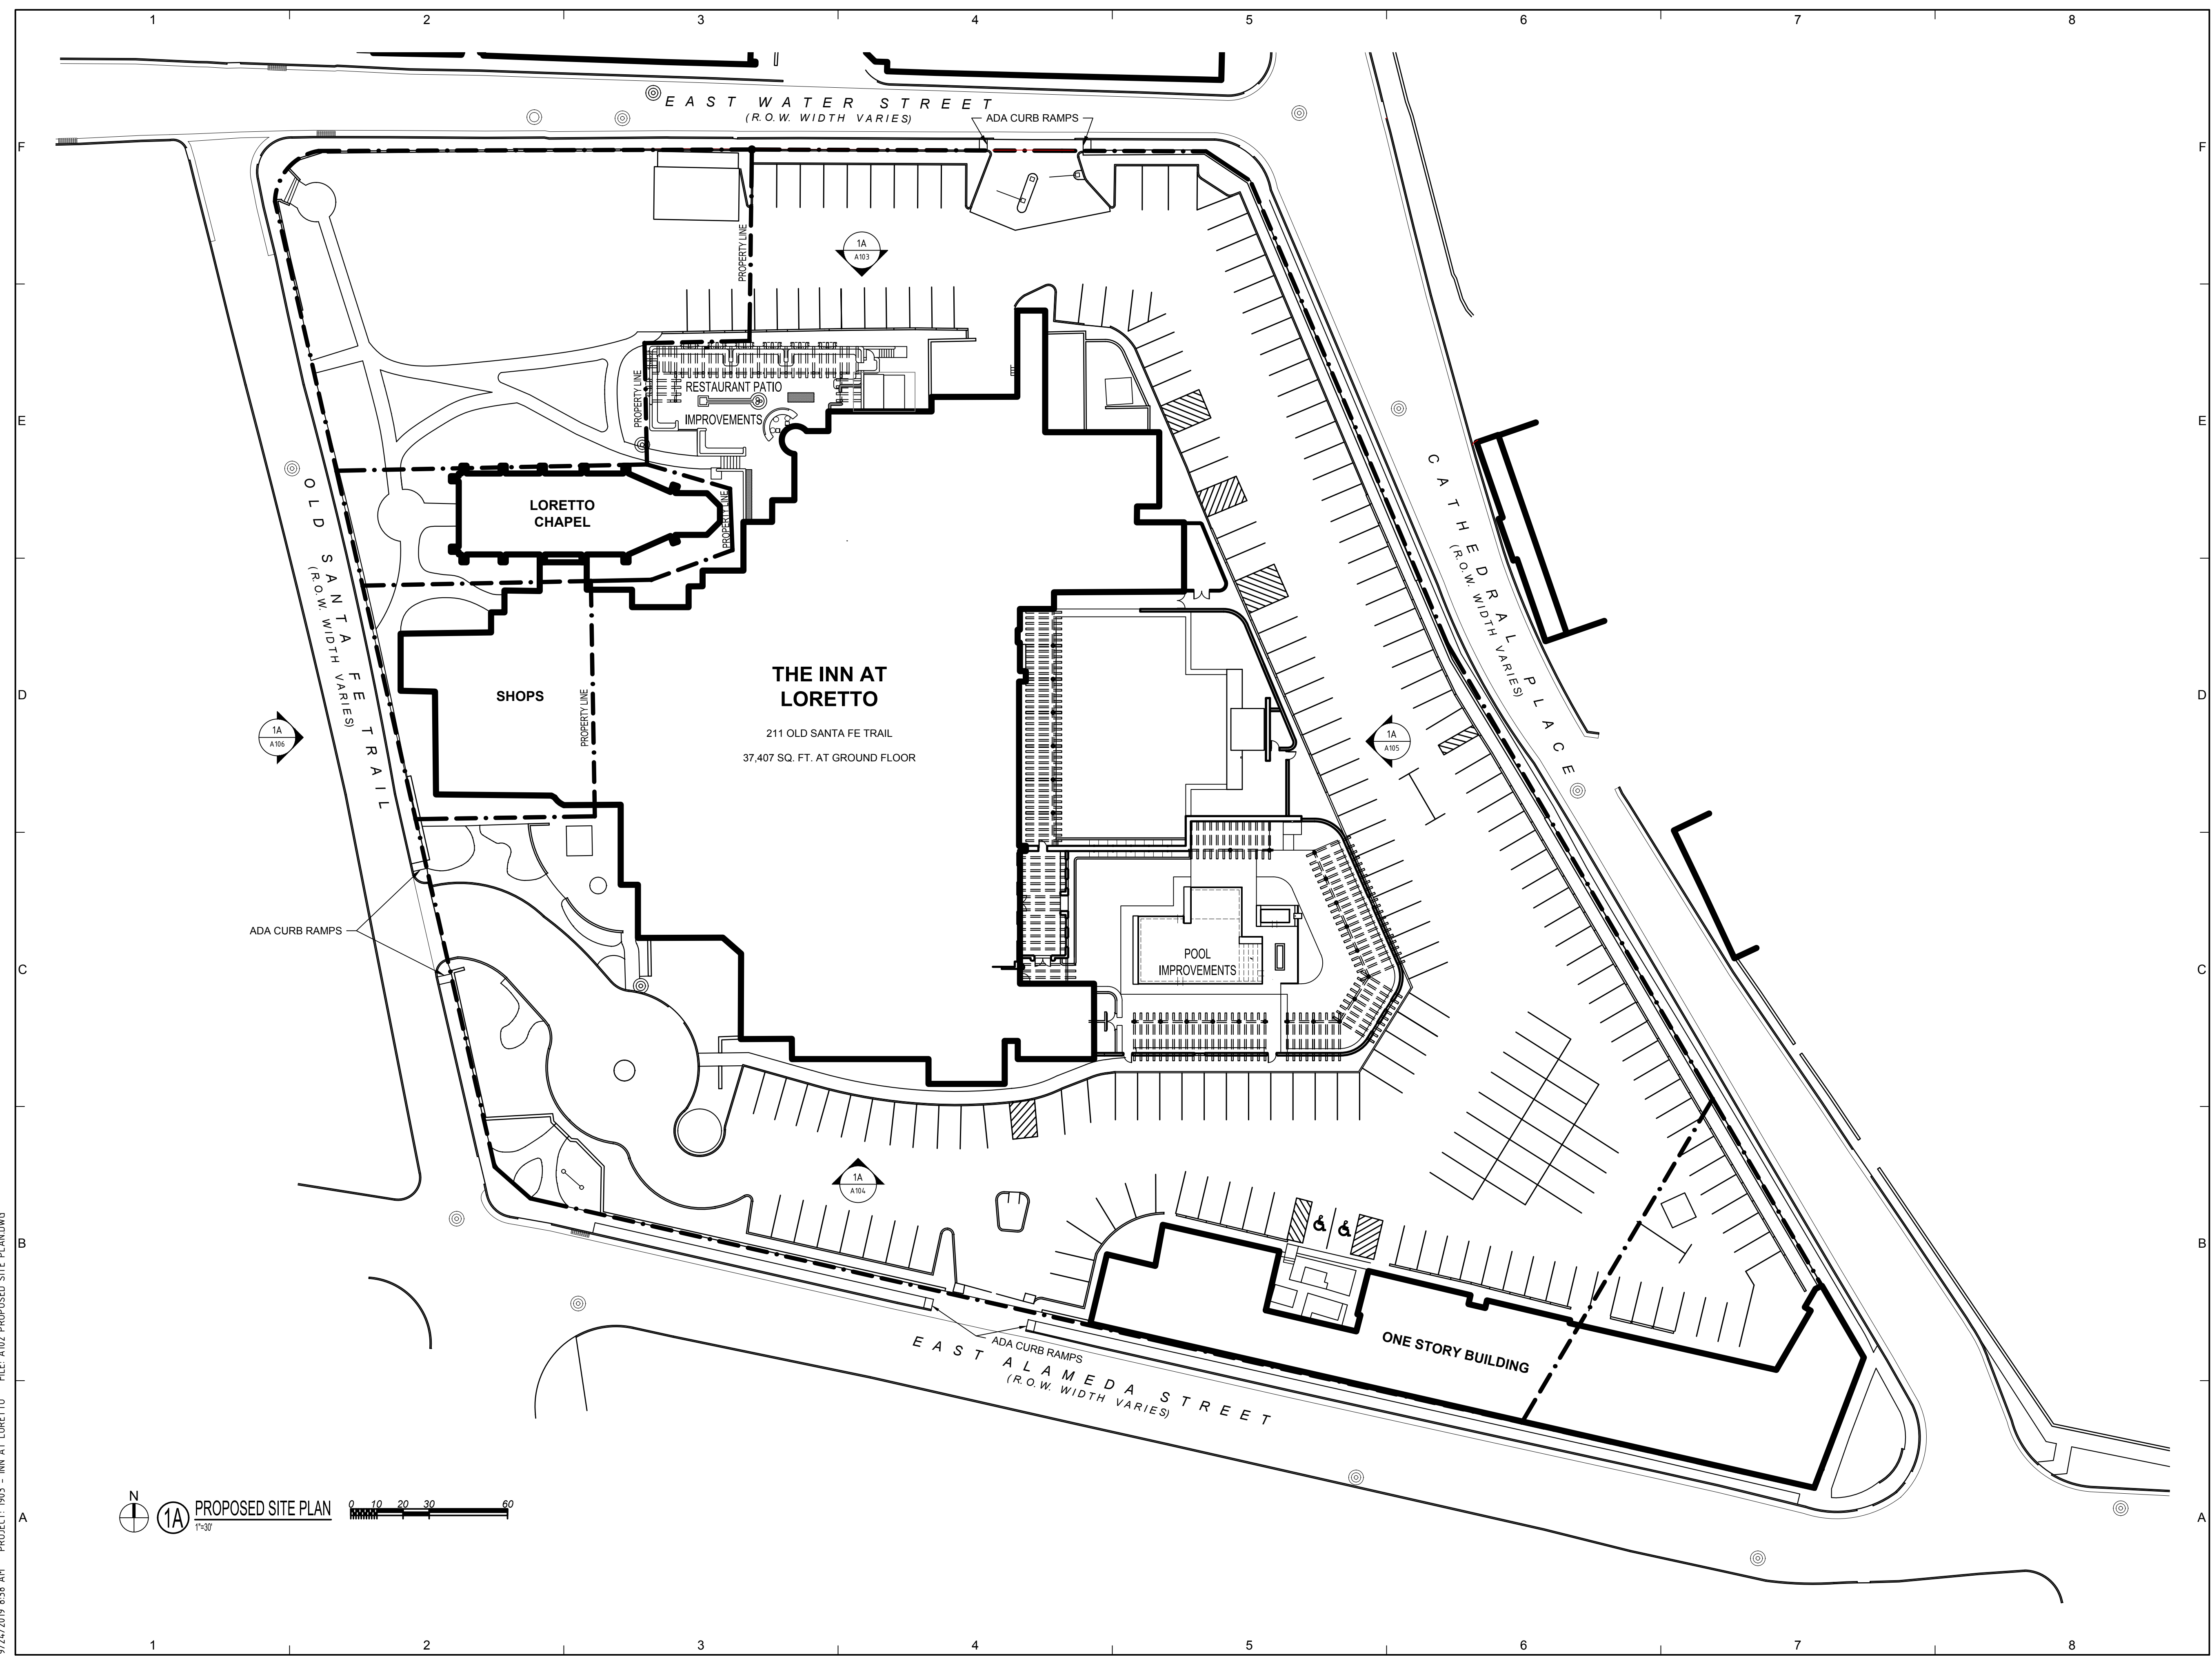


**1A** PROPOSED SITE PLAN  
 7-30  


NOT FOR CONSTRUCTION

  
architecture.planning.sustainable design consulting

No.	Description	Date

**INN AT LORETTO**  
SITE IMPROVEMENTS

211 Old Santa Fe Trail, Santa Fe, NM 87501

**PROPOSED SITE PLAN**

---



Project Number 1903  
Date 25 SEPTEMBER 2016

A102

9/24/2019 11:16 AM PROJECT: 1903 - INN AT LORETTO FILE: A103 EXISTING & PROPOSED NORTH ELEVATIONS.DWG



1D EXISTING NORTH ELEVATION  
3/32"=1'-0"

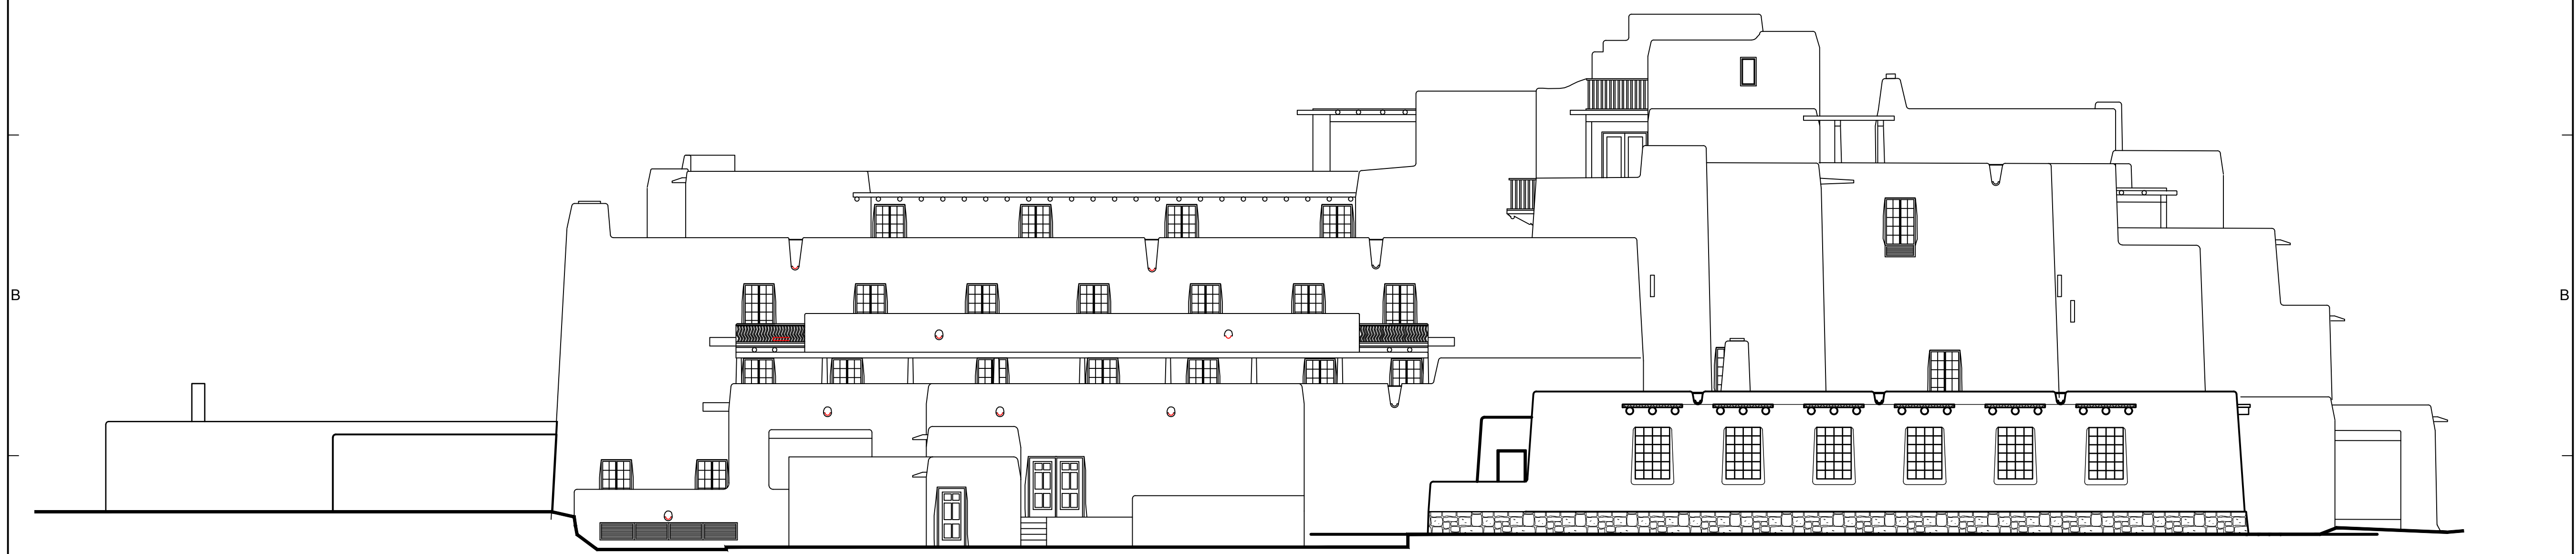 

POOL IMPROVEMENTS

RESTAURANT PATIO IMPROVEMENTS

1A PROPOSED NORTH ELEVATION  
3/32"=1'-0"



NOT FOR CONSTRUCTION

autotroph  
architecture.planning.sustainable design consulting

No.	Description	Date

INN AT LORETTO  
SITE IMPROVEMENTS


211 Old Santa Fe Trail, Santa Fe, NM 87501

EXISTING & PROPOSED NORTH  
ELEVATIONS



Project Number 1903  
Date 25 SEPTEMBER 2016

**A103**


9/24/2019 11:14 AM PROJECT: 1903 - INN AT LORETTO FILE: A104 EXISTING & PROPOSED SOUTH ELEVATIONS.DWG

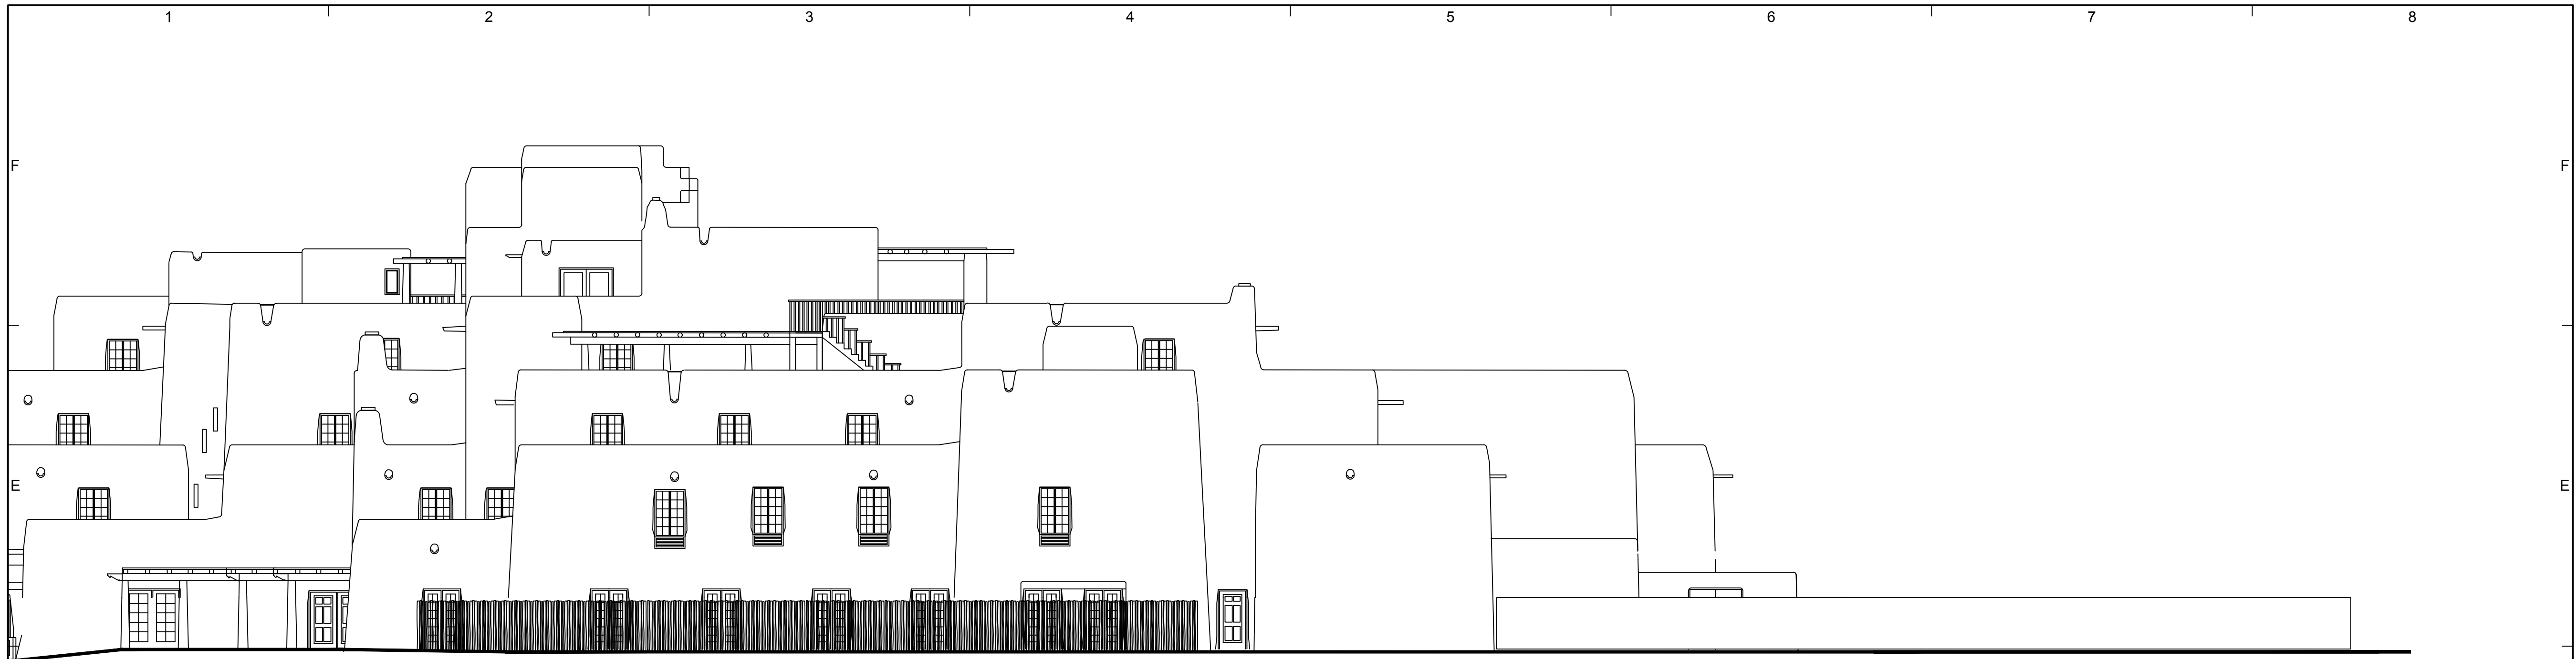

1D EXISTING SOUTH ELEVATION  
3/27'-1'-0"

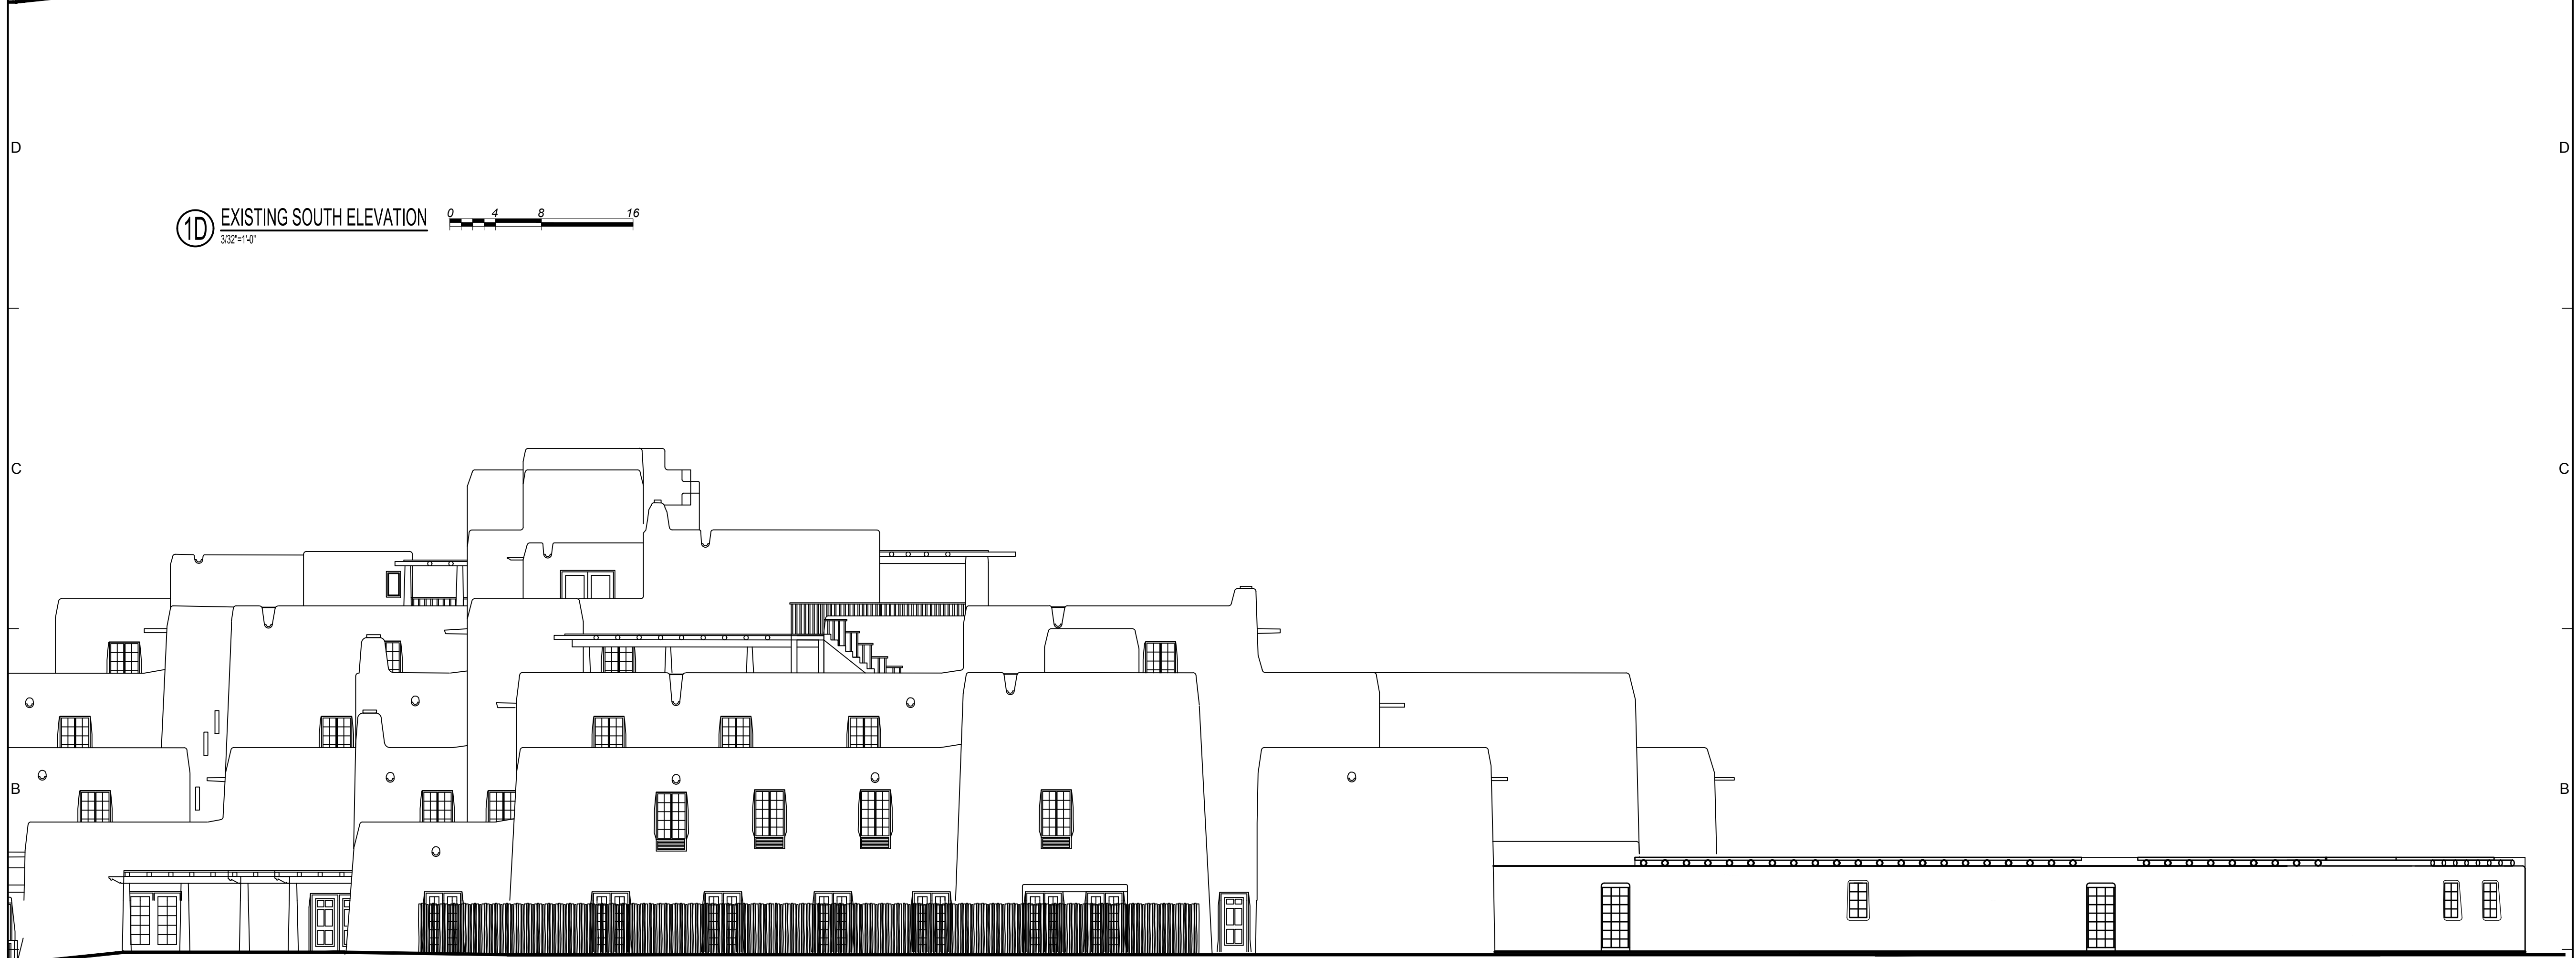 

1A PROPOSED SOUTH ELEVATION  
3/27'-1'-0"

 

POOL IMPROVEMENTS

NOT FOR CONSTRUCTION



No.	Description	Date

**INN AT LORETTO**  
SITE IMPROVEMENTS

211 Old Santa Fe Trail, Santa Fe, NM 87501

**EXISTING & PROPOSED SOUTH ELEVATIONS**


Project Number 1903  
Date 25 SEPTEMBER 2016

**A104**

9/24/2019 3:07 PM PROJECT: 1903 - INN AT LORETTO FILE: A105 EXISTING & PROPOSED EAST ELEVATIONS.DWG



1D EXISTING EAST ELEVATION 3/32"=1'-0"

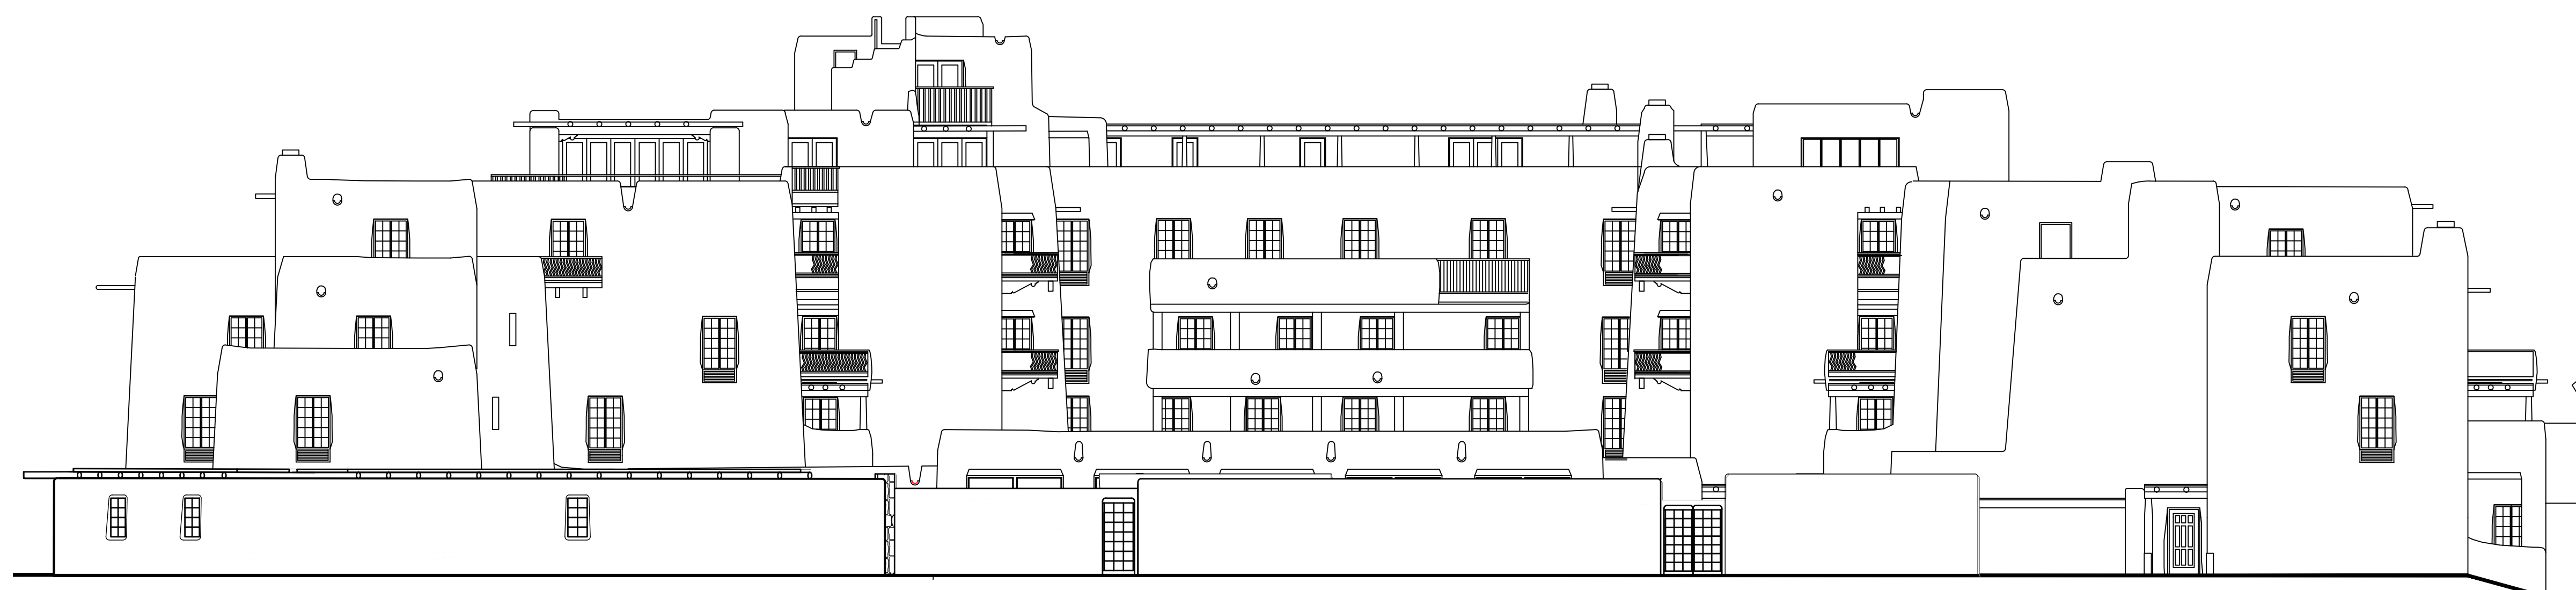

POOL IMPROVEMENTS

1A PROPOSED EAST ELEVATION 3/32"=1'-0"



NOT FOR CONSTRUCTION



No.	Description	Date

INN AT LORETTO  
SITE IMPROVEMENTS

211 Old Santa Fe Trail, Santa Fe, NM 87501

EXISTING & PROPOSED EAST  
ELEVATIONS


Project Number	1903
Date	25 SEPTEMBER 2016

**A105**

9/24/2019 10:21 AM PROJECT: 1903 - INN AT LORETTO FILE: A106 EXISTING & PROPOSED WEST ELEVATIONS.DWG



1D EXISTING WEST ELEVATION  
3/32"=1'-0"

 

RESTAURANT PATIO IMPROVEMENTS

1A PROPOSED WEST ELEVATION  
3/32"=1'-0"



NOT FOR CONSTRUCTION



No.	Description	Date

**INN AT LORETTO**  
SITE IMPROVEMENTS


211 Old Santa Fe Trail, Santa Fe, NM 87501

**EXISTING & PROPOSED WEST ELEVATIONS**

Project Number 1903  
Date 25 SEPTEMBER 2016

**A106**

9/23/2019 1:36 PM PROJECT: 1903 - INN AT LORETTO FILE: A107 EXISTING RESTAURANT PATIO PLANDING

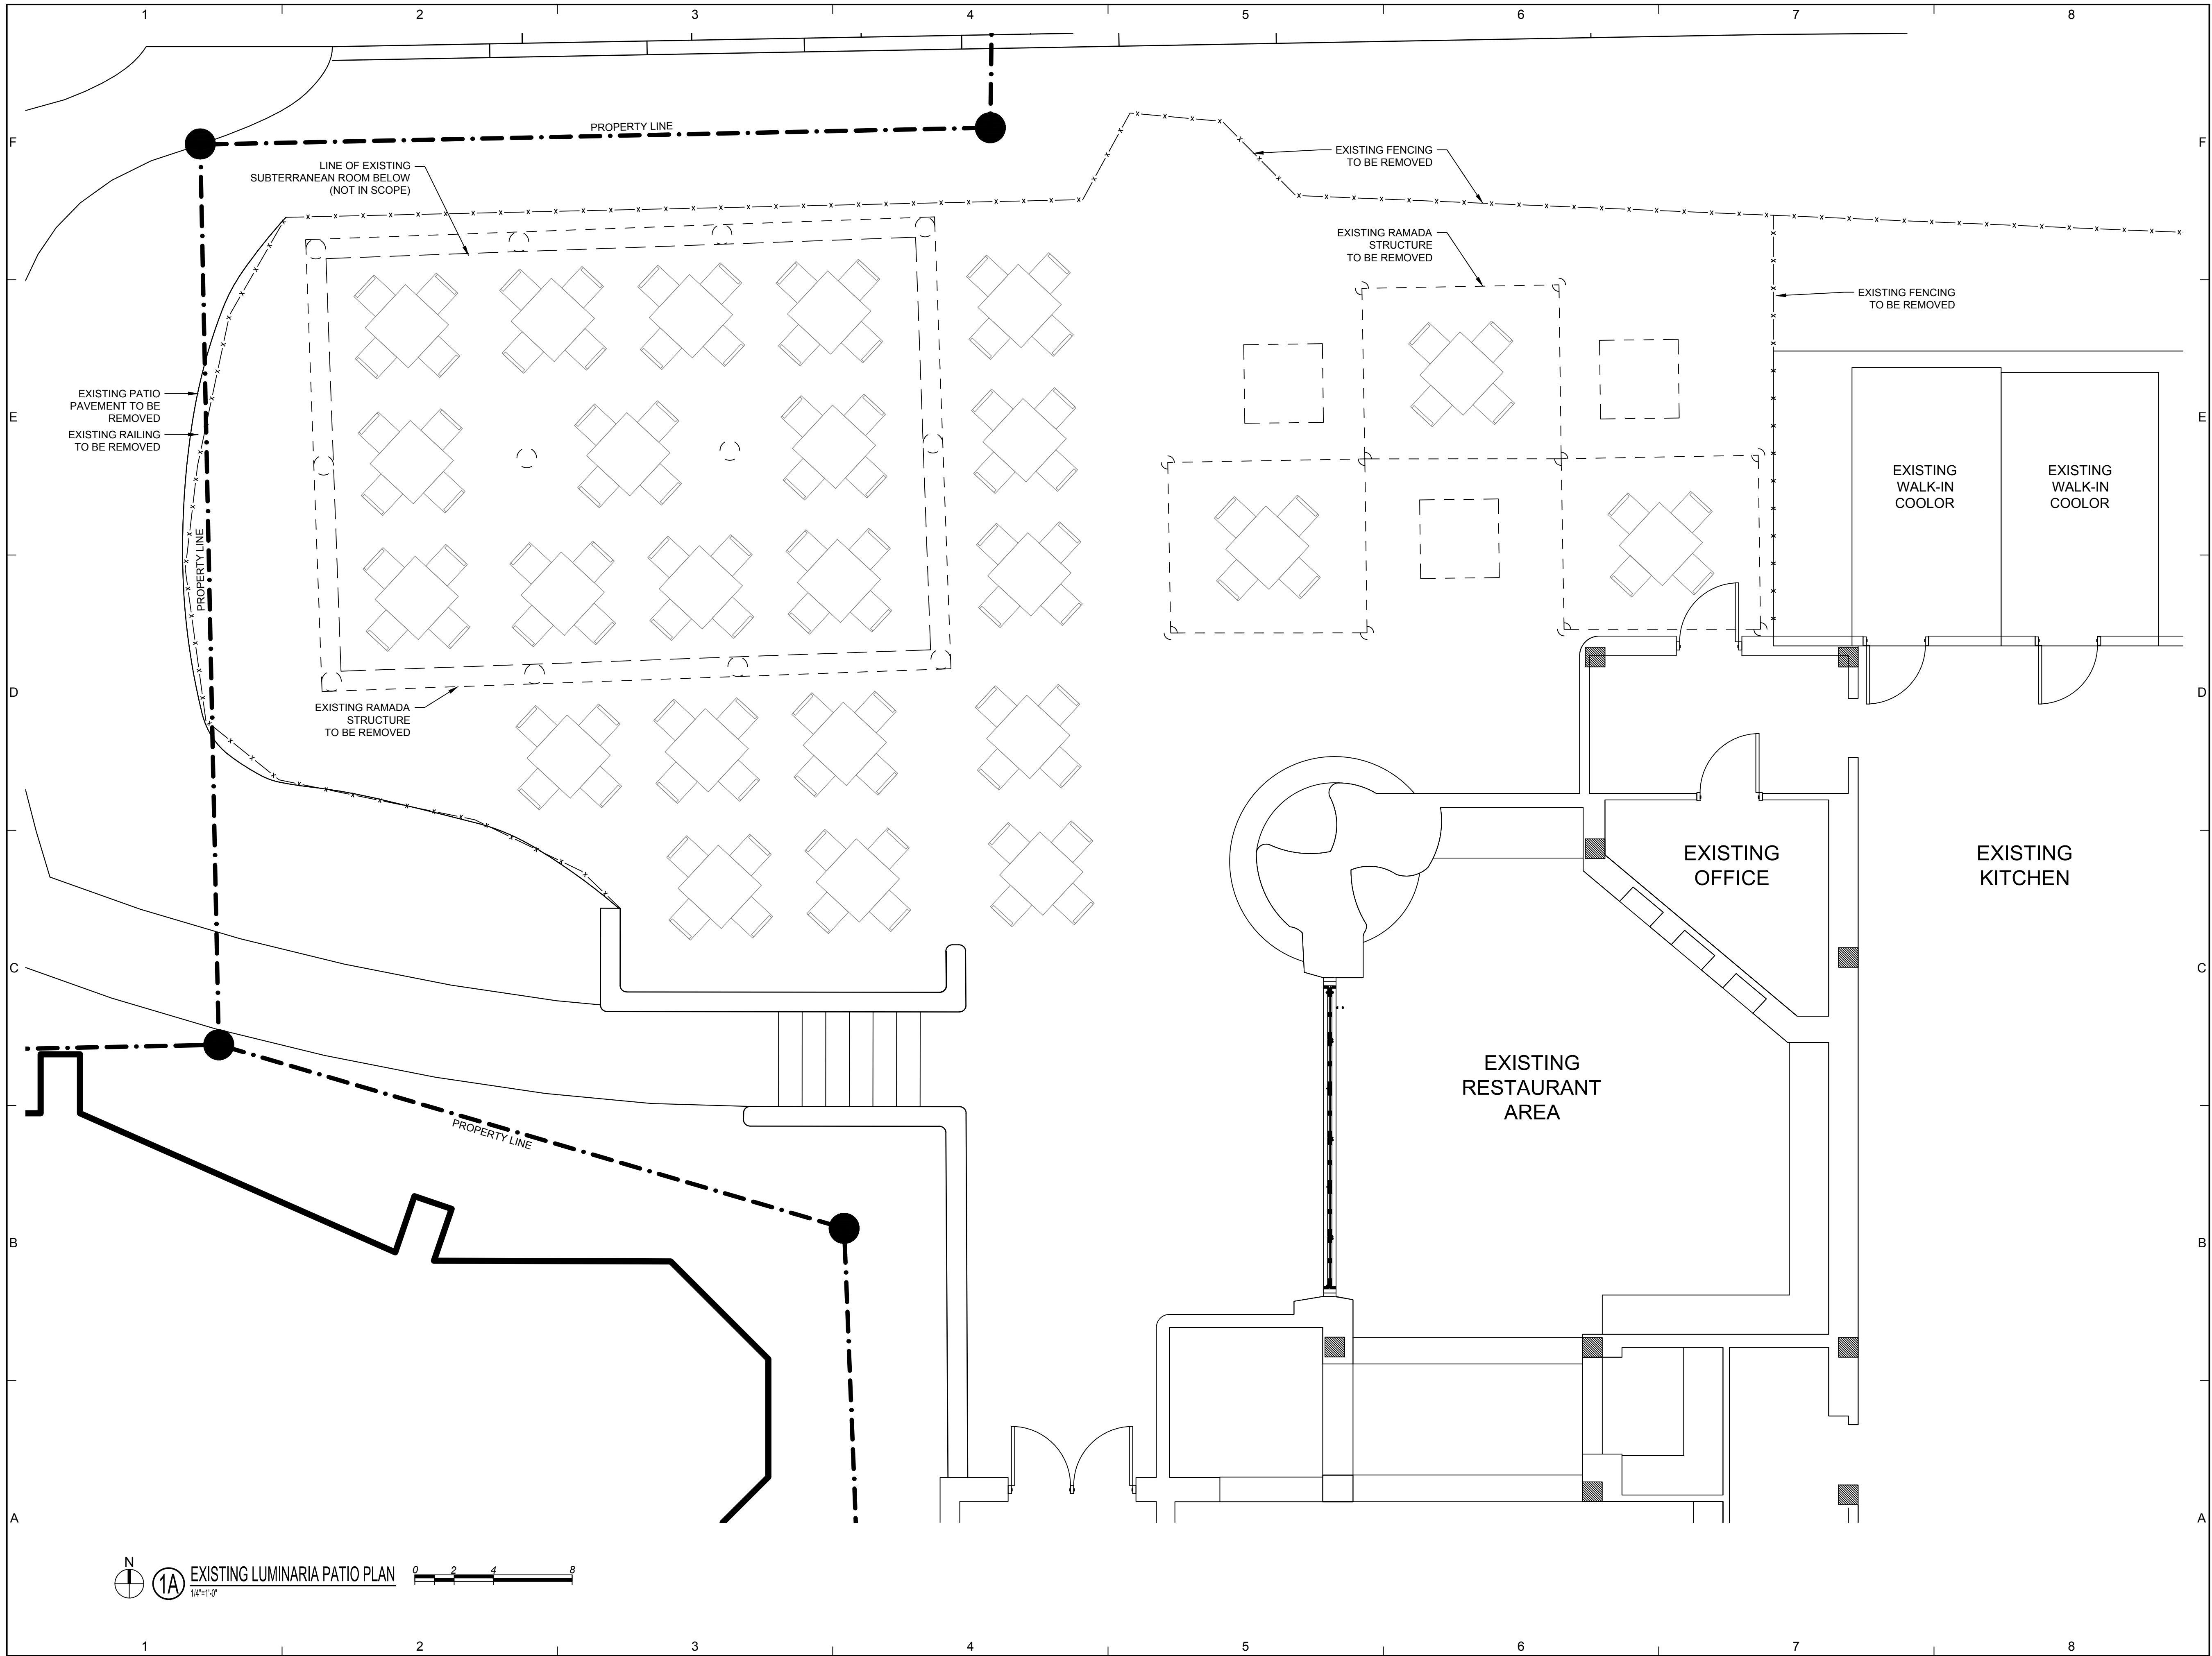


**1A** EXISTING LUMINARIA PATIO PLAN  
 1/4" = 1'-0"  


NOT FOR CONSTRUCTION

**autotroph**  
 architecture.planning.sustainable design consulting

No.	Description	Date

**INN AT LORETTO**  
 SITE IMPROVEMENTS

211 Old Santa Fe Trail, Santa Fe, NM 87501

**EXISTING RESTAURANT PATIO PLAN**

---


Project Number 1903  
 Date 25 SEPTEMBER 2016

---



**A107**



9/24/2019 3:18 PM PROJECT: 1903 - INN AT LORETTO FILE: A108 PROPOSED RESTAURANT PATIO IMPROVEMENTS PLANDWG

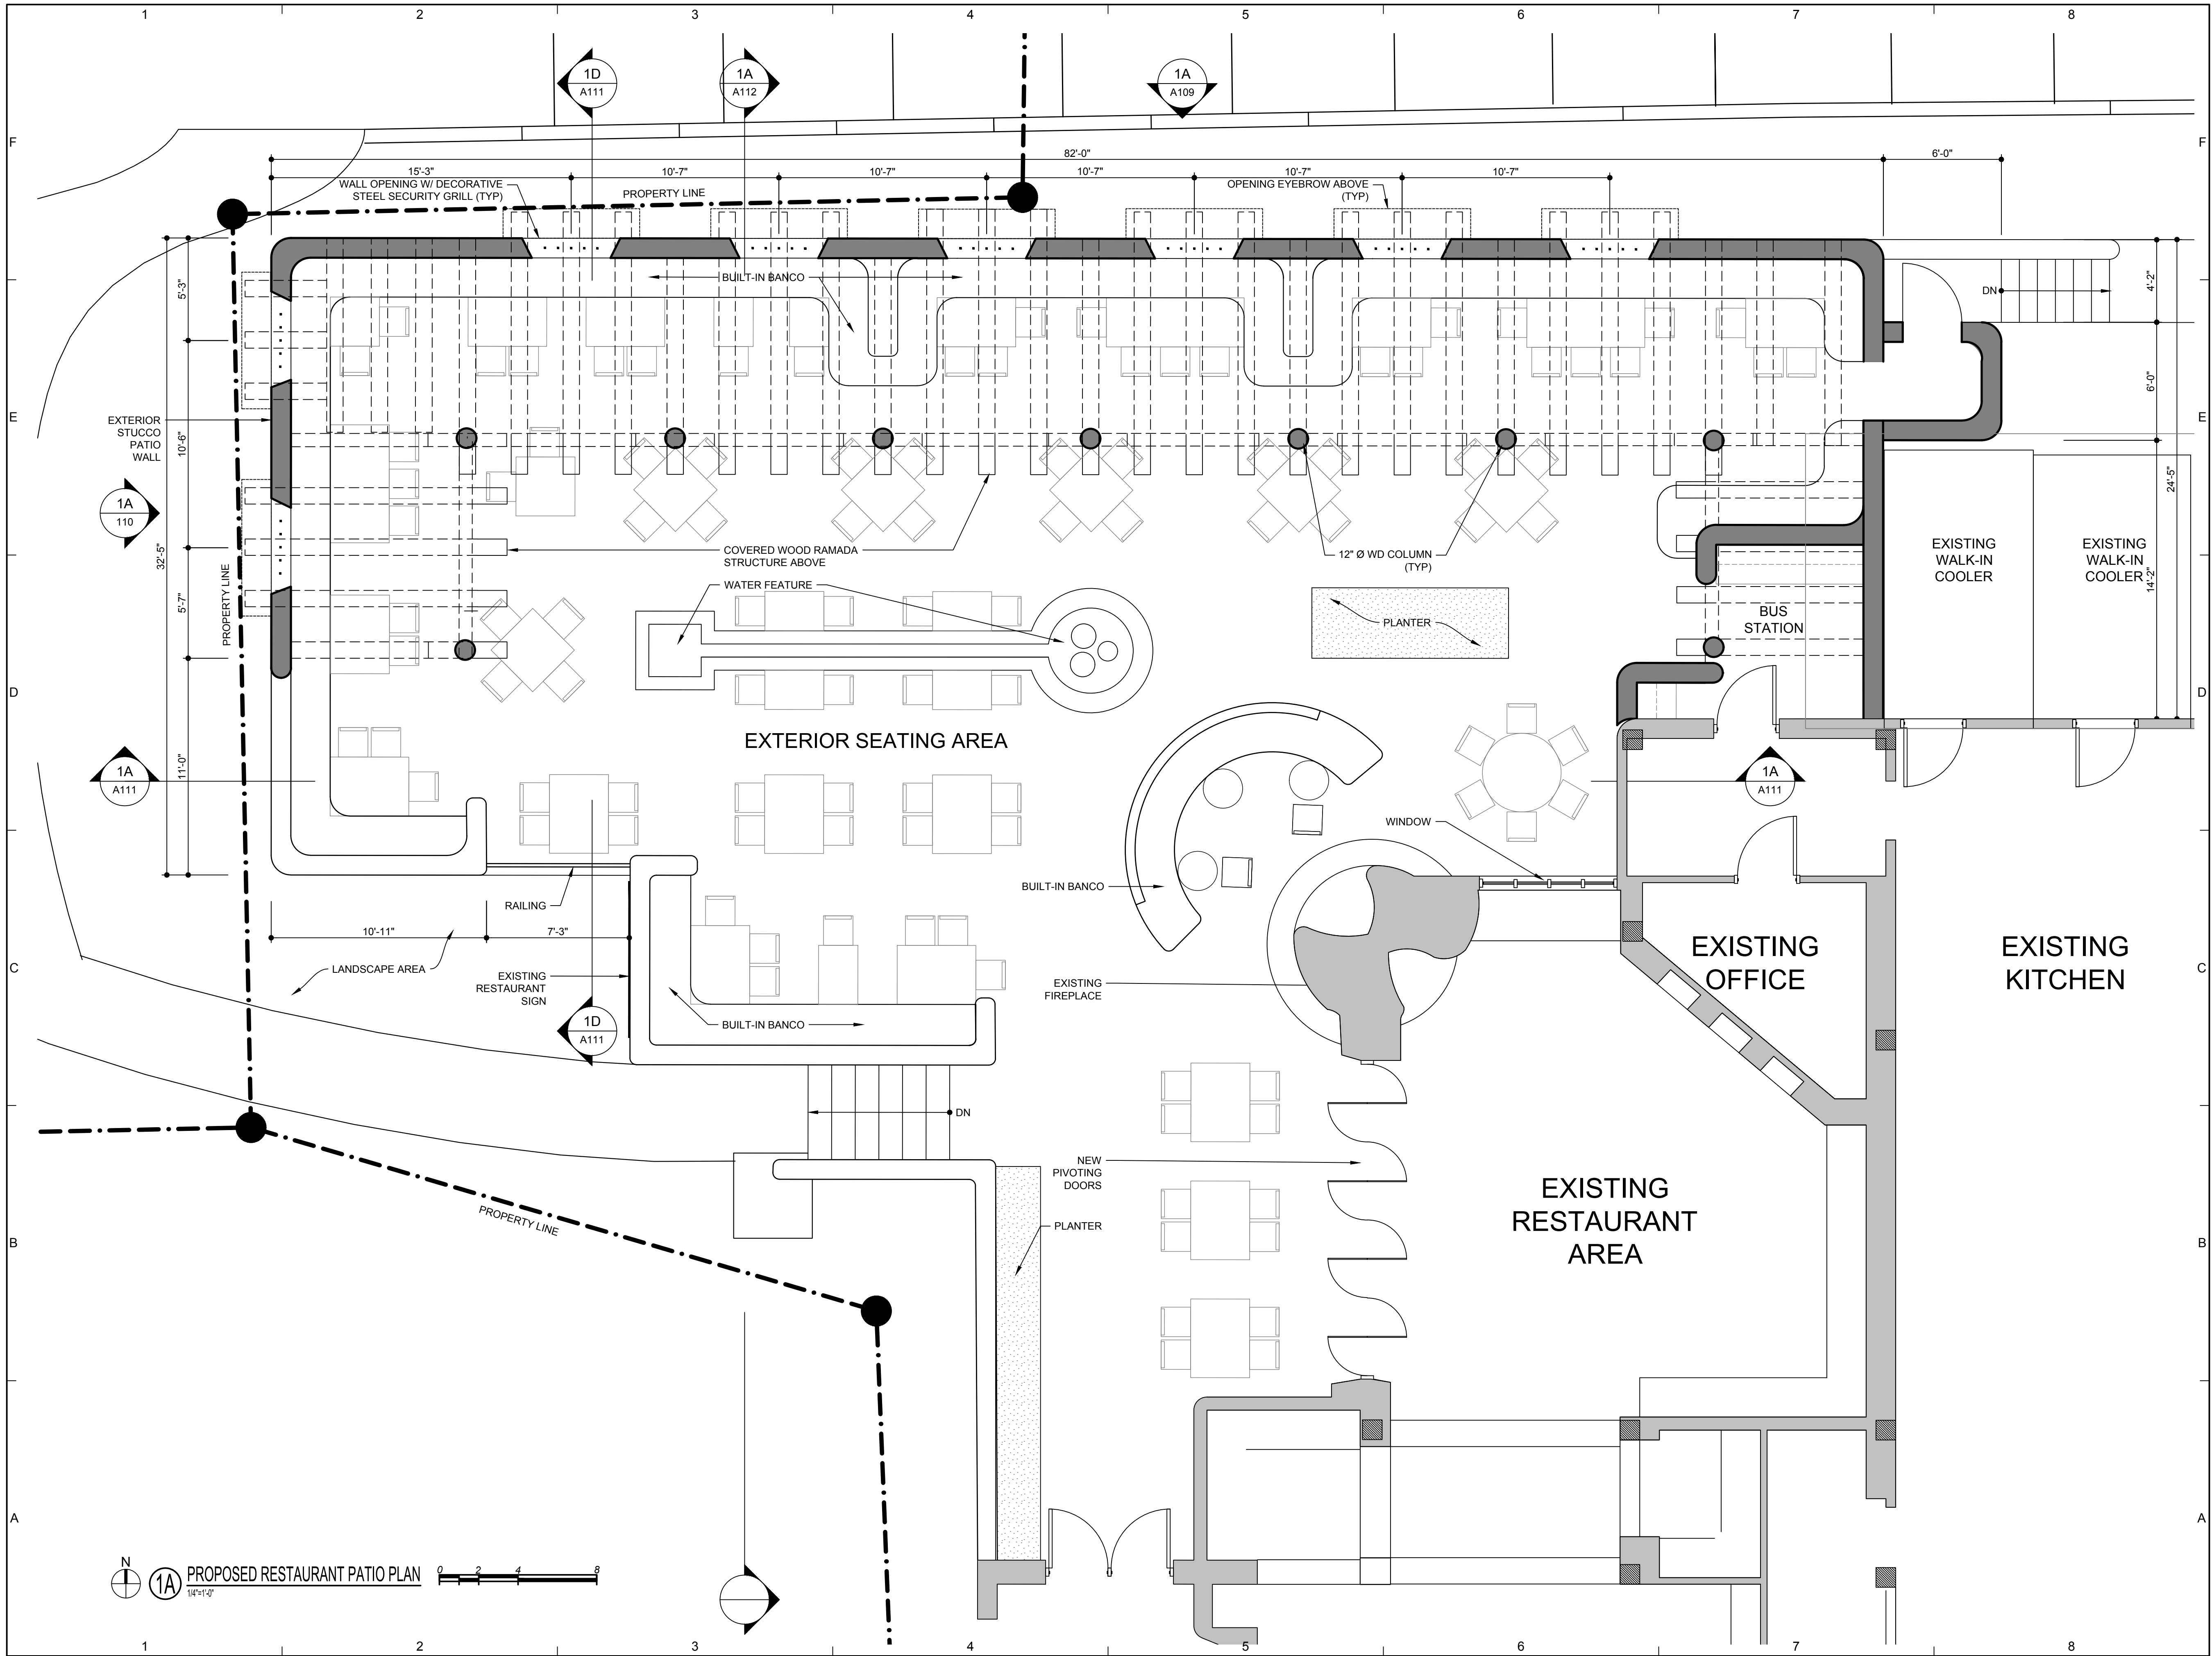

1A PROPOSED RESTAURANT PATIO PLAN  
1/8"=1'-0"

  

NOT FOR CONSTRUCTION

**autotroph**  
architecture.planning.sustainable design consulting

No.	Description	Date

**INN AT LORETTO**  
SITE IMPROVEMENTS

211 Old Santa Fe Trail, Santa Fe, NM 87501


**PROPOSED RESTAURANT PATIO IMPROVEMENTS PLAN**

Project Number	1903
Date	25 SEPTEMBER 2016

A108

**GENERAL NOTES**

1. SEE MATERIAL PACKET FOR DETAILED COLORS AND MATERIAL PALATTE
2. SEE LIGHTING PACKAGE FOR LIGHTING FIXTURE DETAILS

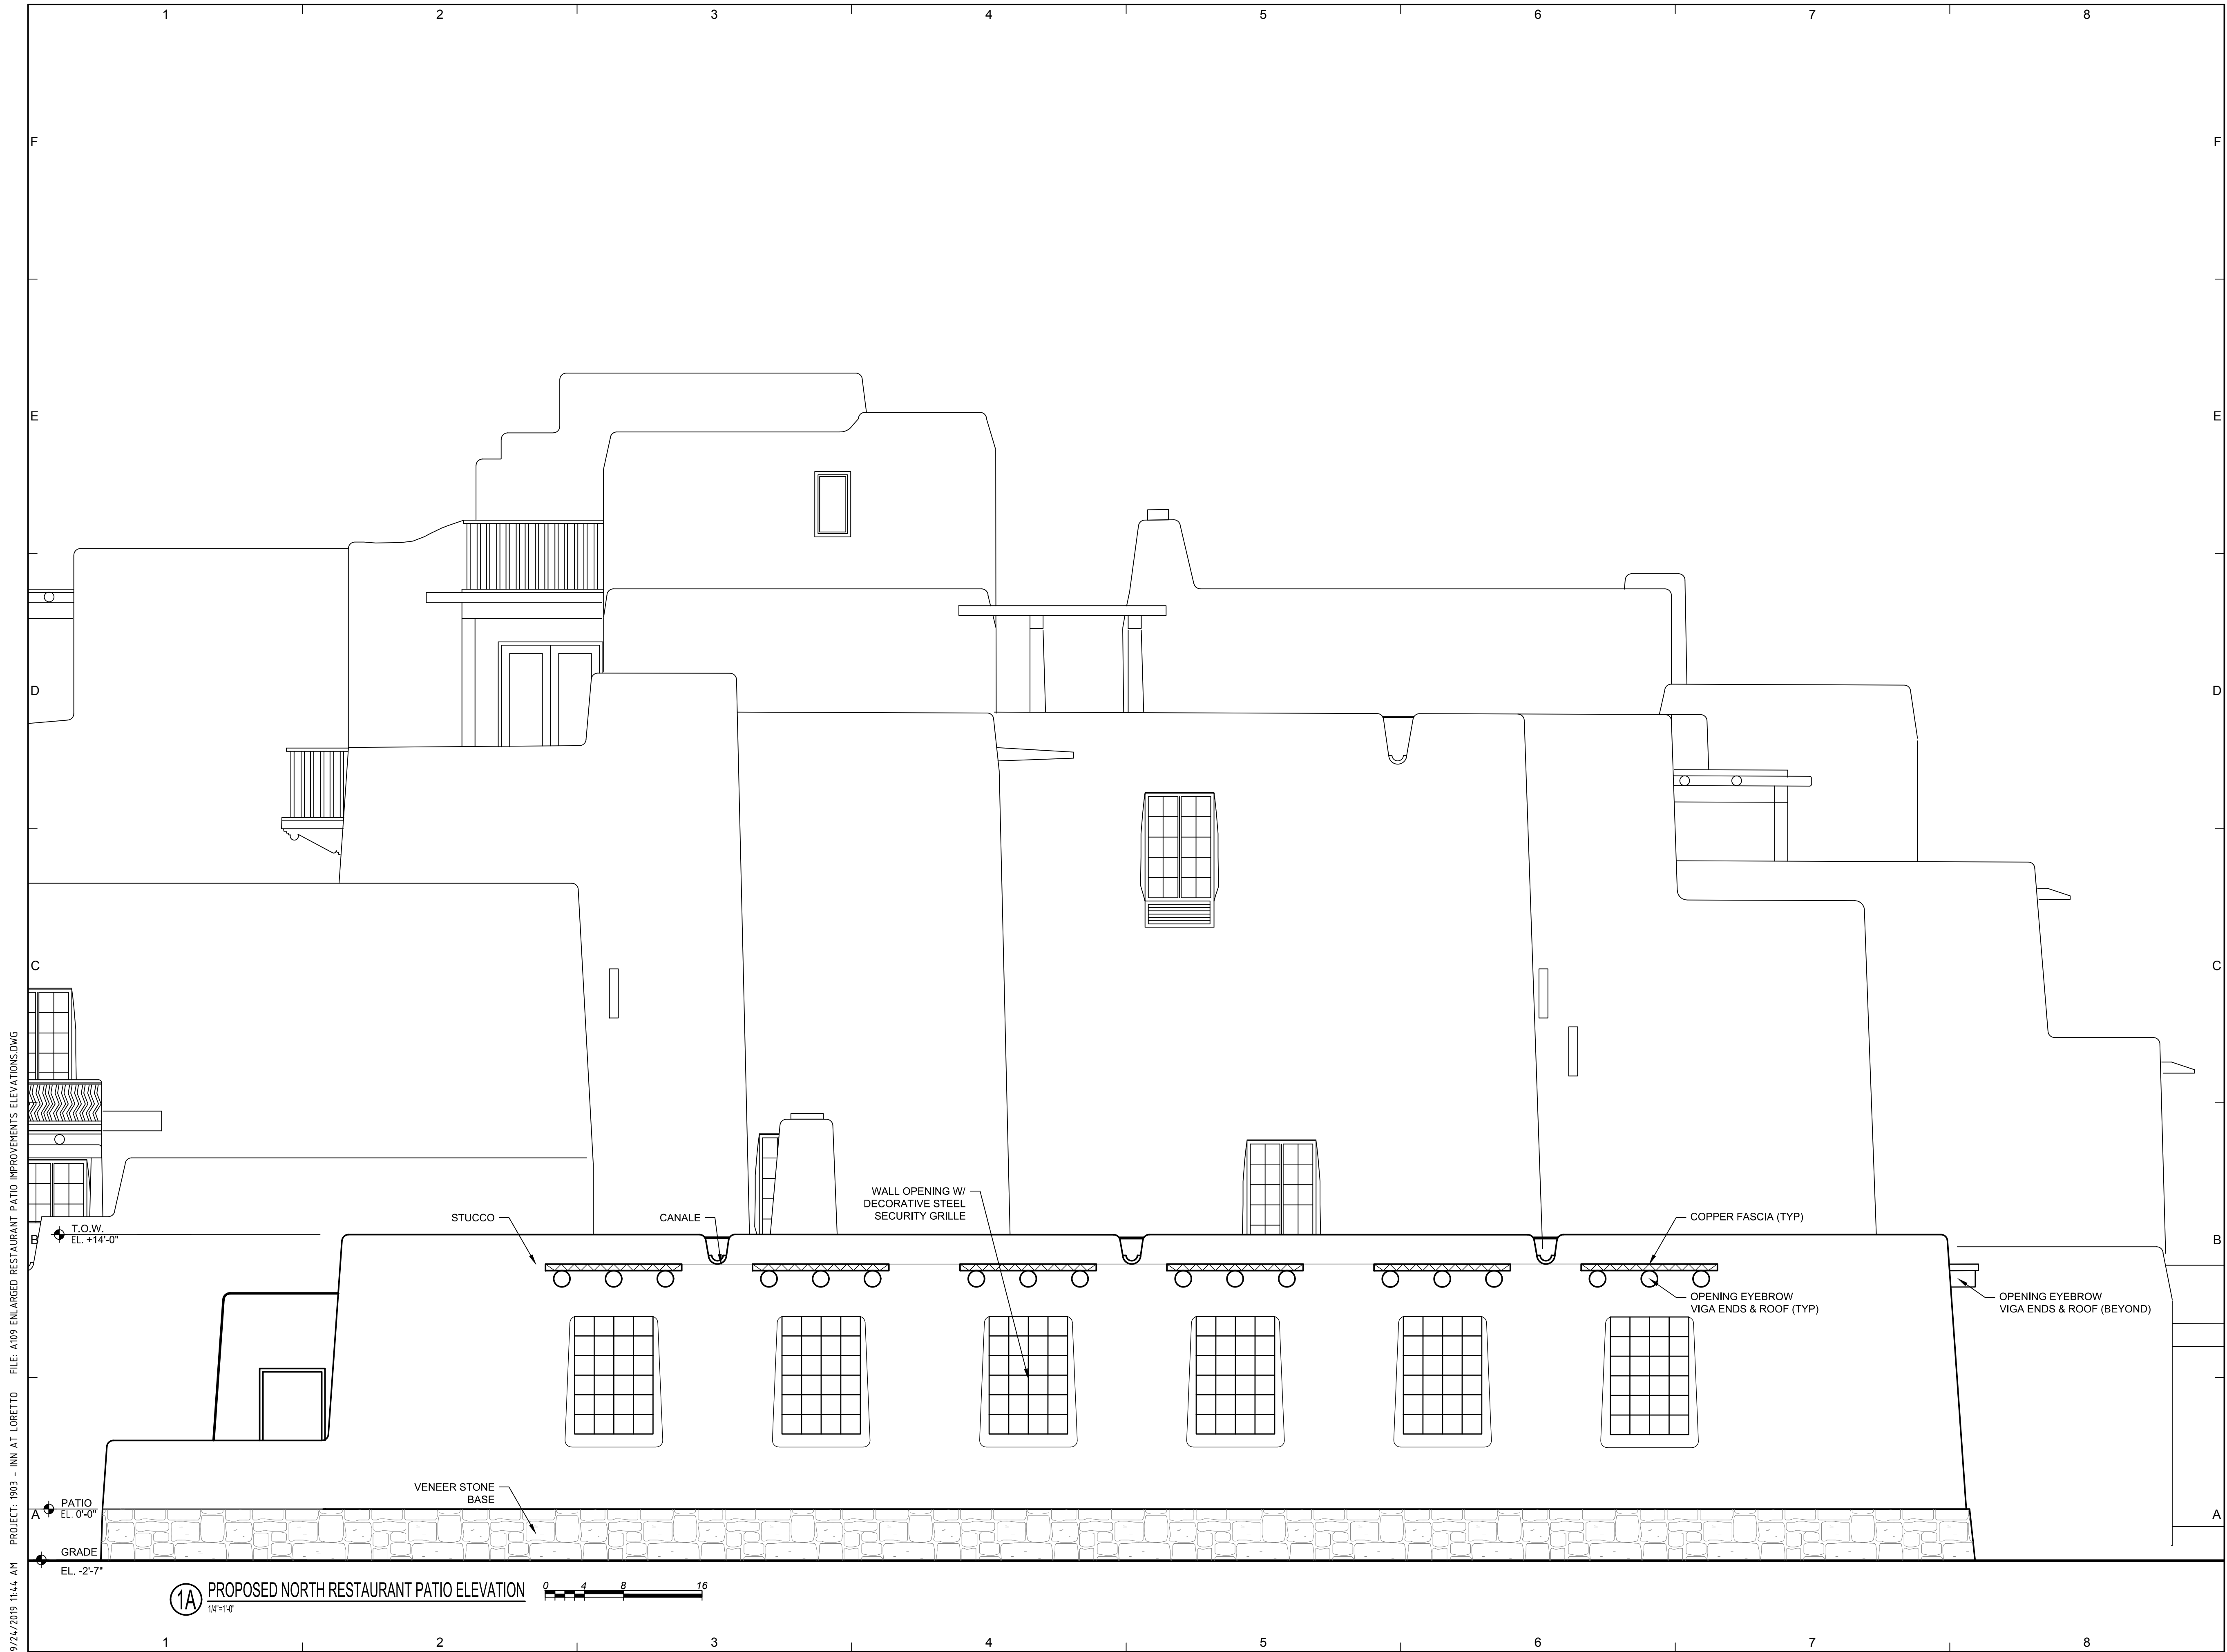

**NOT FOR CONSTRUCTION**

**autotroph**  
architecture.planning.sustainable design consulting

No.	Description	Date

**INN AT LORETTO**  
SITE IMPROVEMENTS

211 Old Santa Fe Trail, Santa Fe, NM 87501

**ENLARGED RESTAURANT PATIO IMPROVEMENTS ELEVATIONS**

Project Number	1903
Date	25 SEPTEMBER 2016


A109

9/24/2019 11:44 AM PROJECT: 1903 - INN AT LORETTO FILE: A109 ENLARGED RESTAURANT PATIO IMPROVEMENTS ELEVATIONS.DWG

**(1A) PROPOSED NORTH RESTAURANT PATIO ELEVATION** 1/4"=1'-0"

**GENERAL NOTES**

1. SEE MATERIAL PACKET FOR DETAILED COLORS AND MATERIAL PALATTE
2. SEE LIGHTING PACKAGE FOR LIGHTING FIXTURE DETAILS

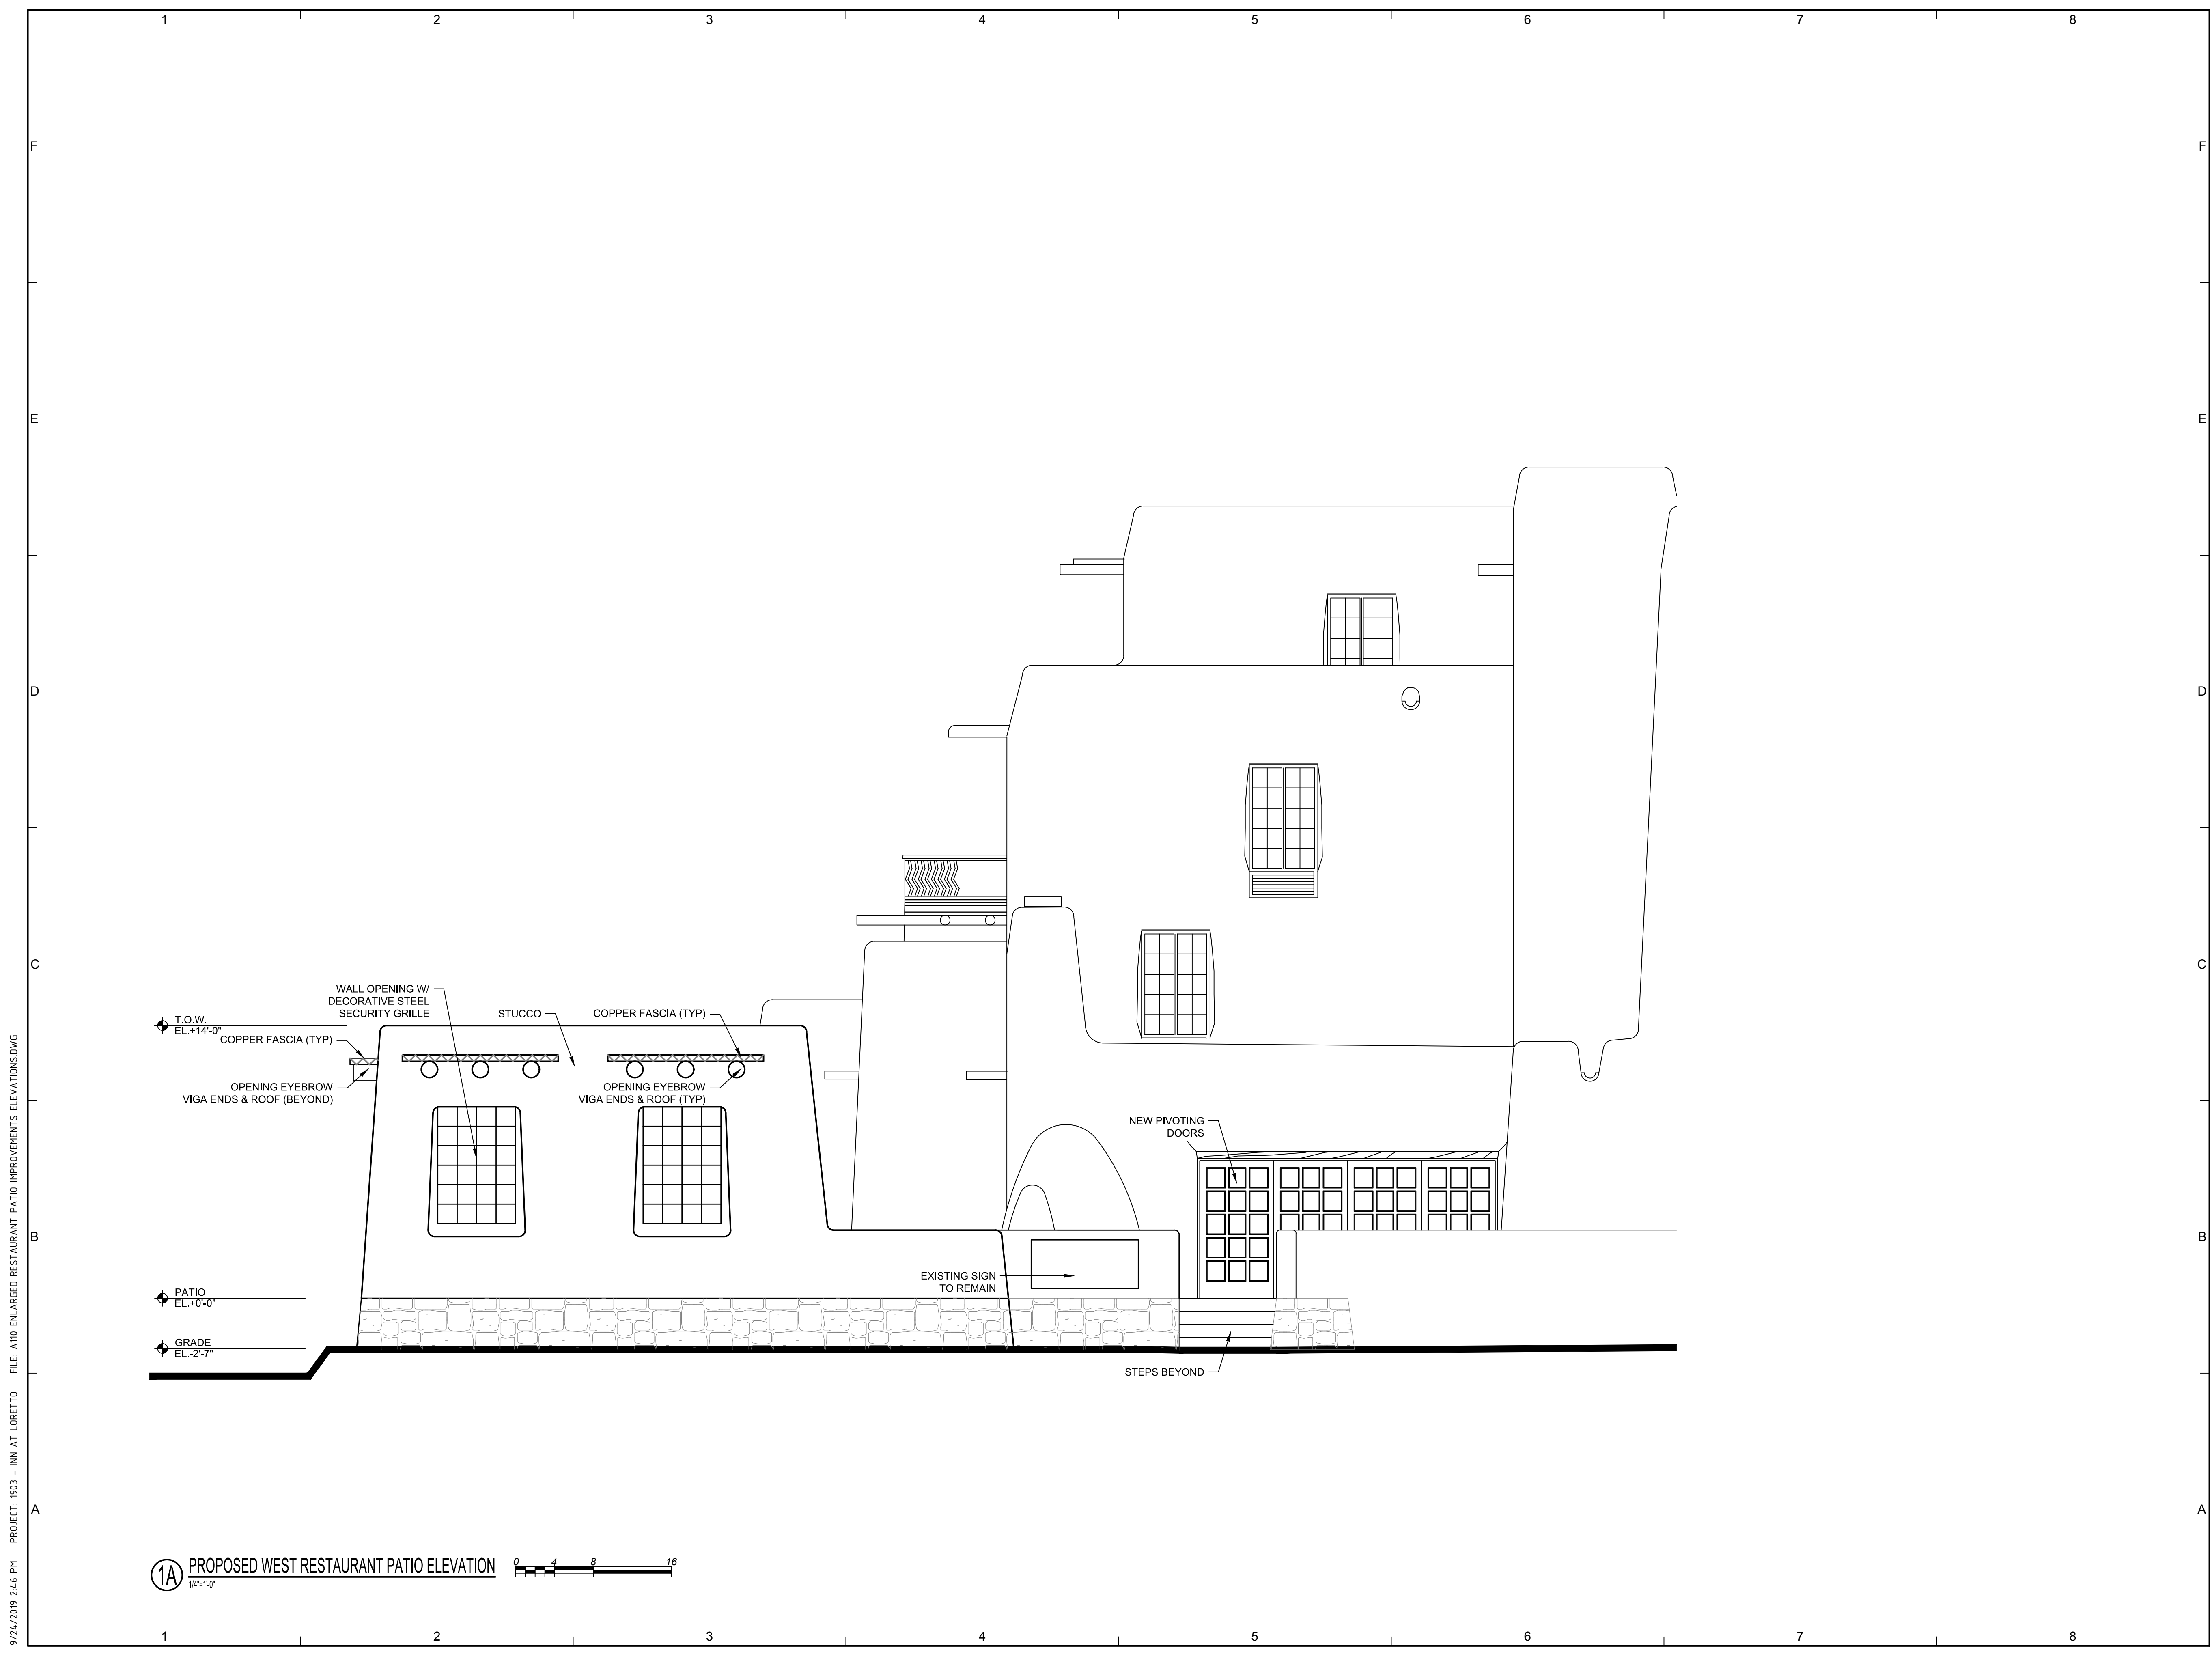

NOT FOR CONSTRUCTION



No.	Description	Date

**INN AT LORETTO**  
SITE IMPROVEMENTS


211 Old Santa Fe Trail, Santa Fe, NM 87501

**ENLARGED RESTAURANT PATIO**  
IMPROVEMENTS ELEVATIONS

Project Number	1903
Date	25 SEPTEMBER 2016

A110


**1A** PROPOSED WEST RESTAURANT PATIO ELEVATION  
1/8"=1'-0"

 


9/24/2019 2:46 PM PROJECT: 1903 - INN AT LORETTO FILE: A110 ENLARGED RESTAURANT PATIO IMPROVEMENTS ELEVATIONS.DWG

**GENERAL NOTES**

1. SEE MATERIAL PACKET FOR DETAILED COLORS AND MATERIAL PALATTE
2. SEE LIGHTING PACKAGE FOR LIGHTING FIXTURE DETAILS

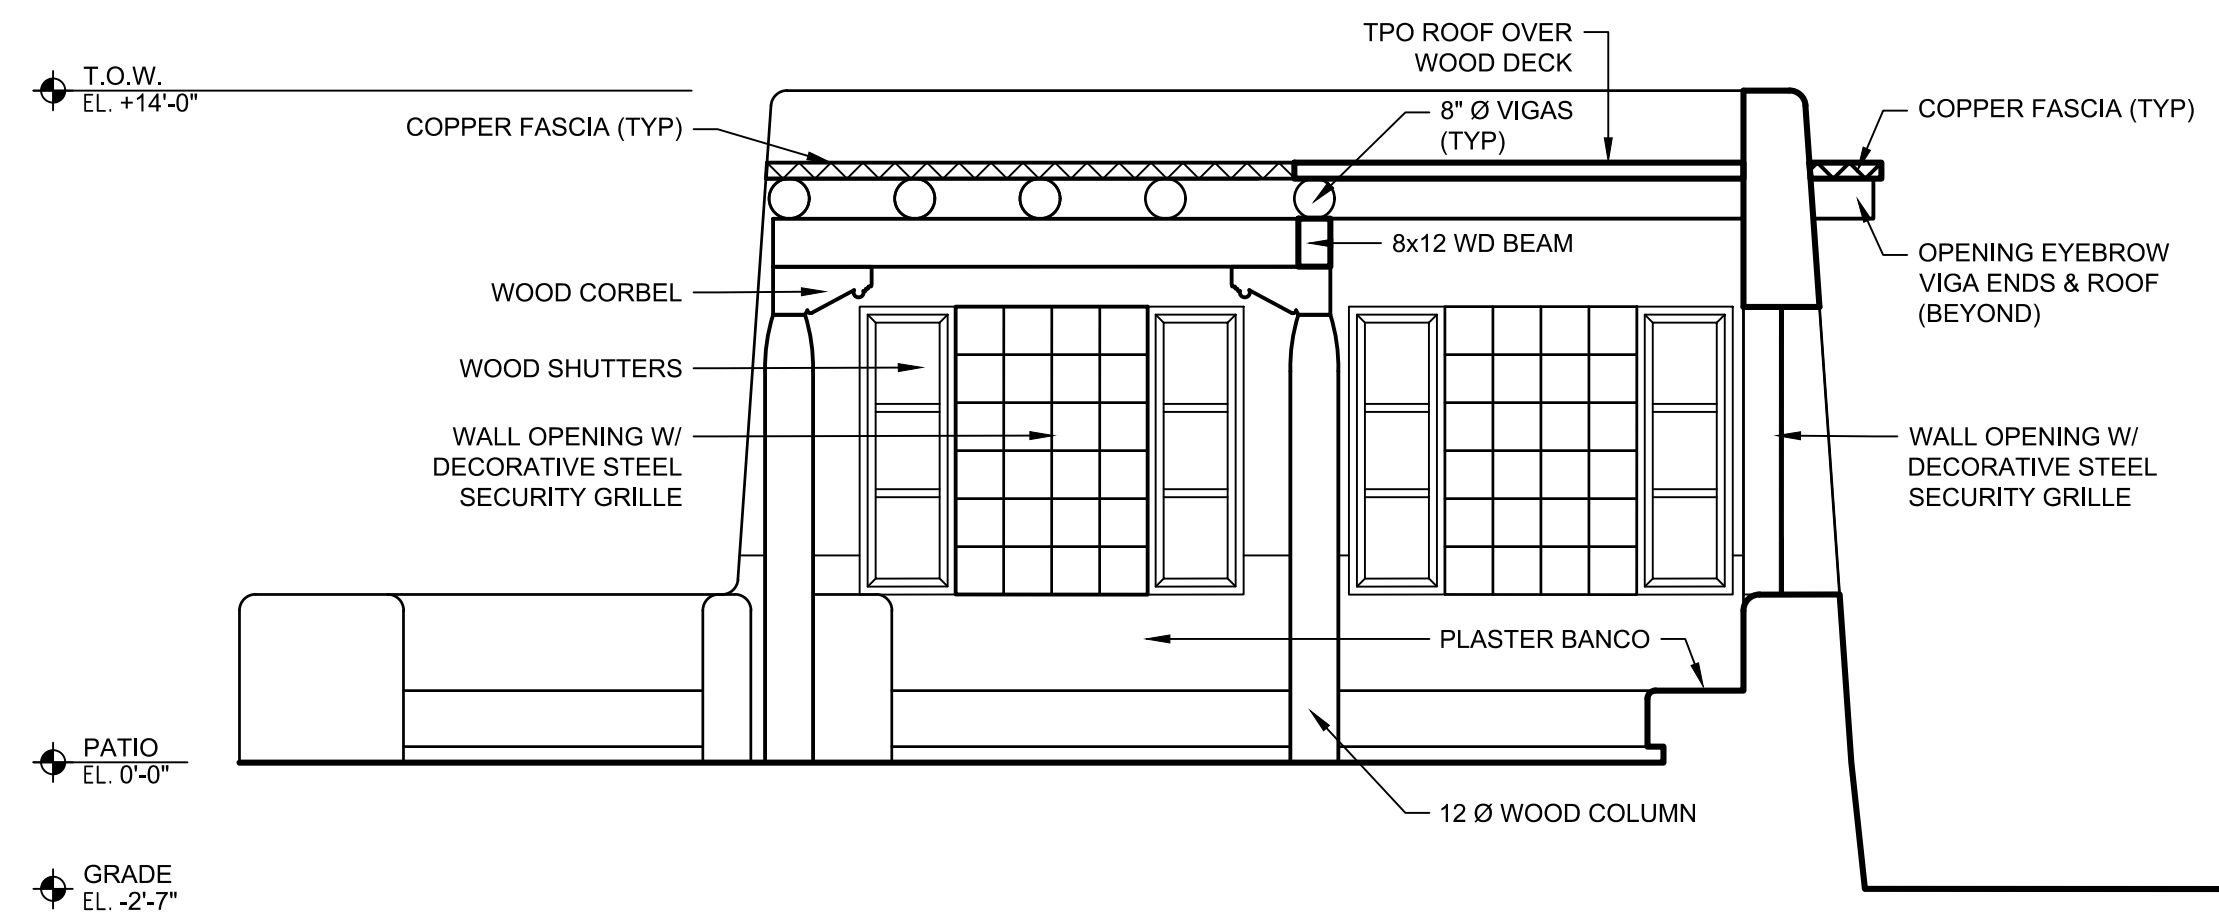

**1D** PROPOSED EAST RESTAURANT PATIO SECTION / ELEVATION  
1/4"=1'-0"

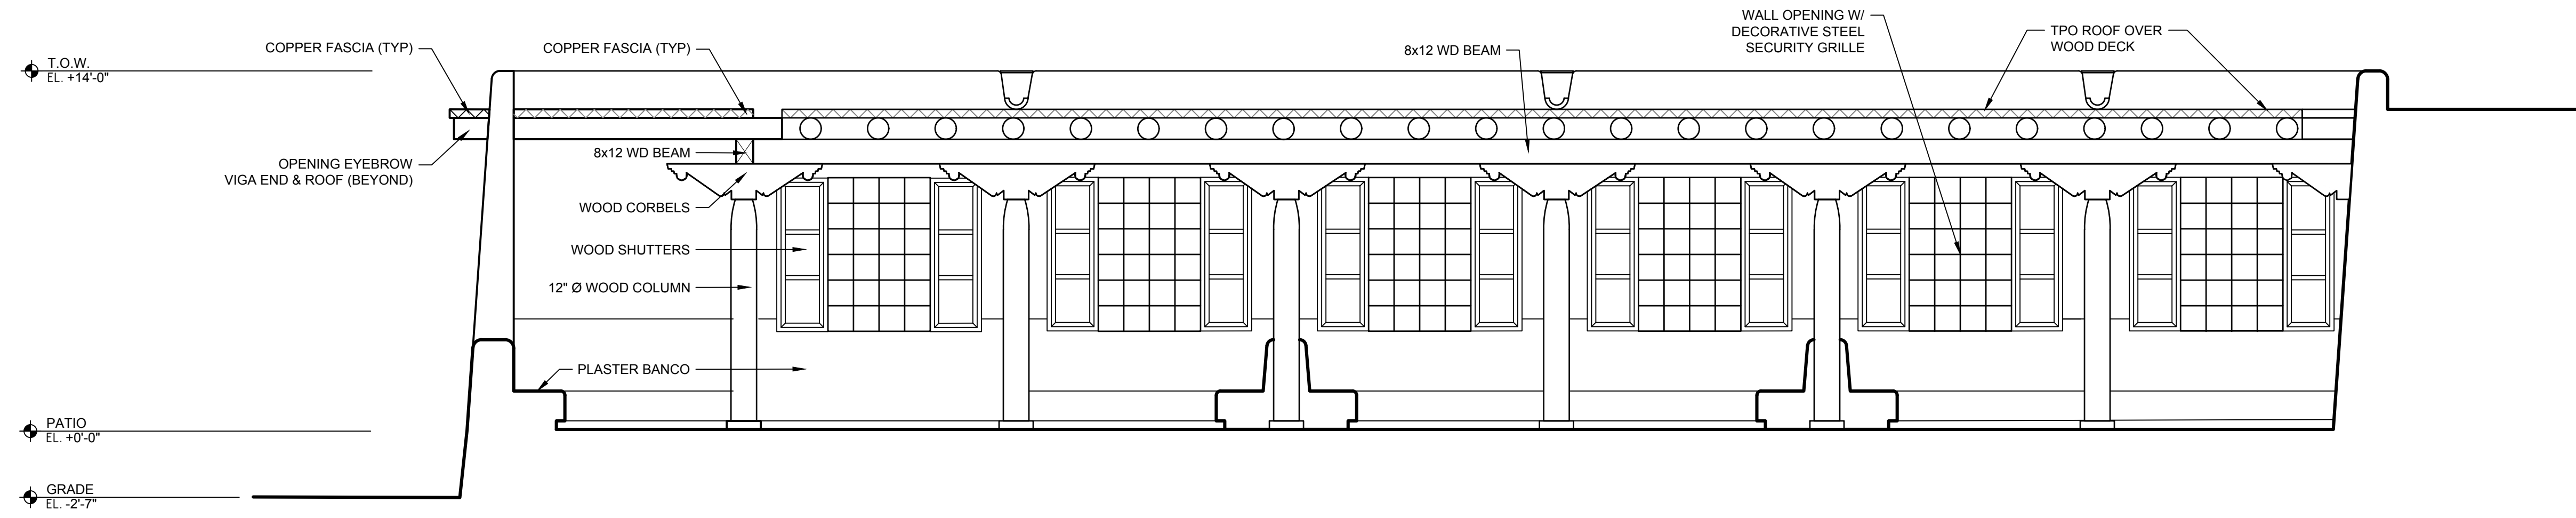

**1A** PROPOSED SOUTH RESTAURANT PATIO SECTION / ELEVATION  
1/4"=1'-0"

NOT FOR CONSTRUCTION



No.	Description	Date

**INN AT LORETTO**  
SITE IMPROVEMENTS

211 Old Santa Fe Trail, Santa Fe, NM 87501

**ENLARGED RESTAURANT PATIO**  
IMPROVEMENTS ELEVATIONS


Project Number	1903
Date	25 SEPTEMBER 2016

**A111**

**GENERAL NOTES**

1. SEE MATERIAL PACKET FOR DETAILED COLORS AND MATERIAL PALATTE
2. SEE LIGHTING PACKAGE FOR LIGHTING FIXTURE DETAILS

9/24/2019 12:42 PM PROJECT: 1903 - INN AT LORETTO FILE: A112 ENLARGED RESTAURANT PATIO IMPROVEMENTS ELEVATIONS.DWG

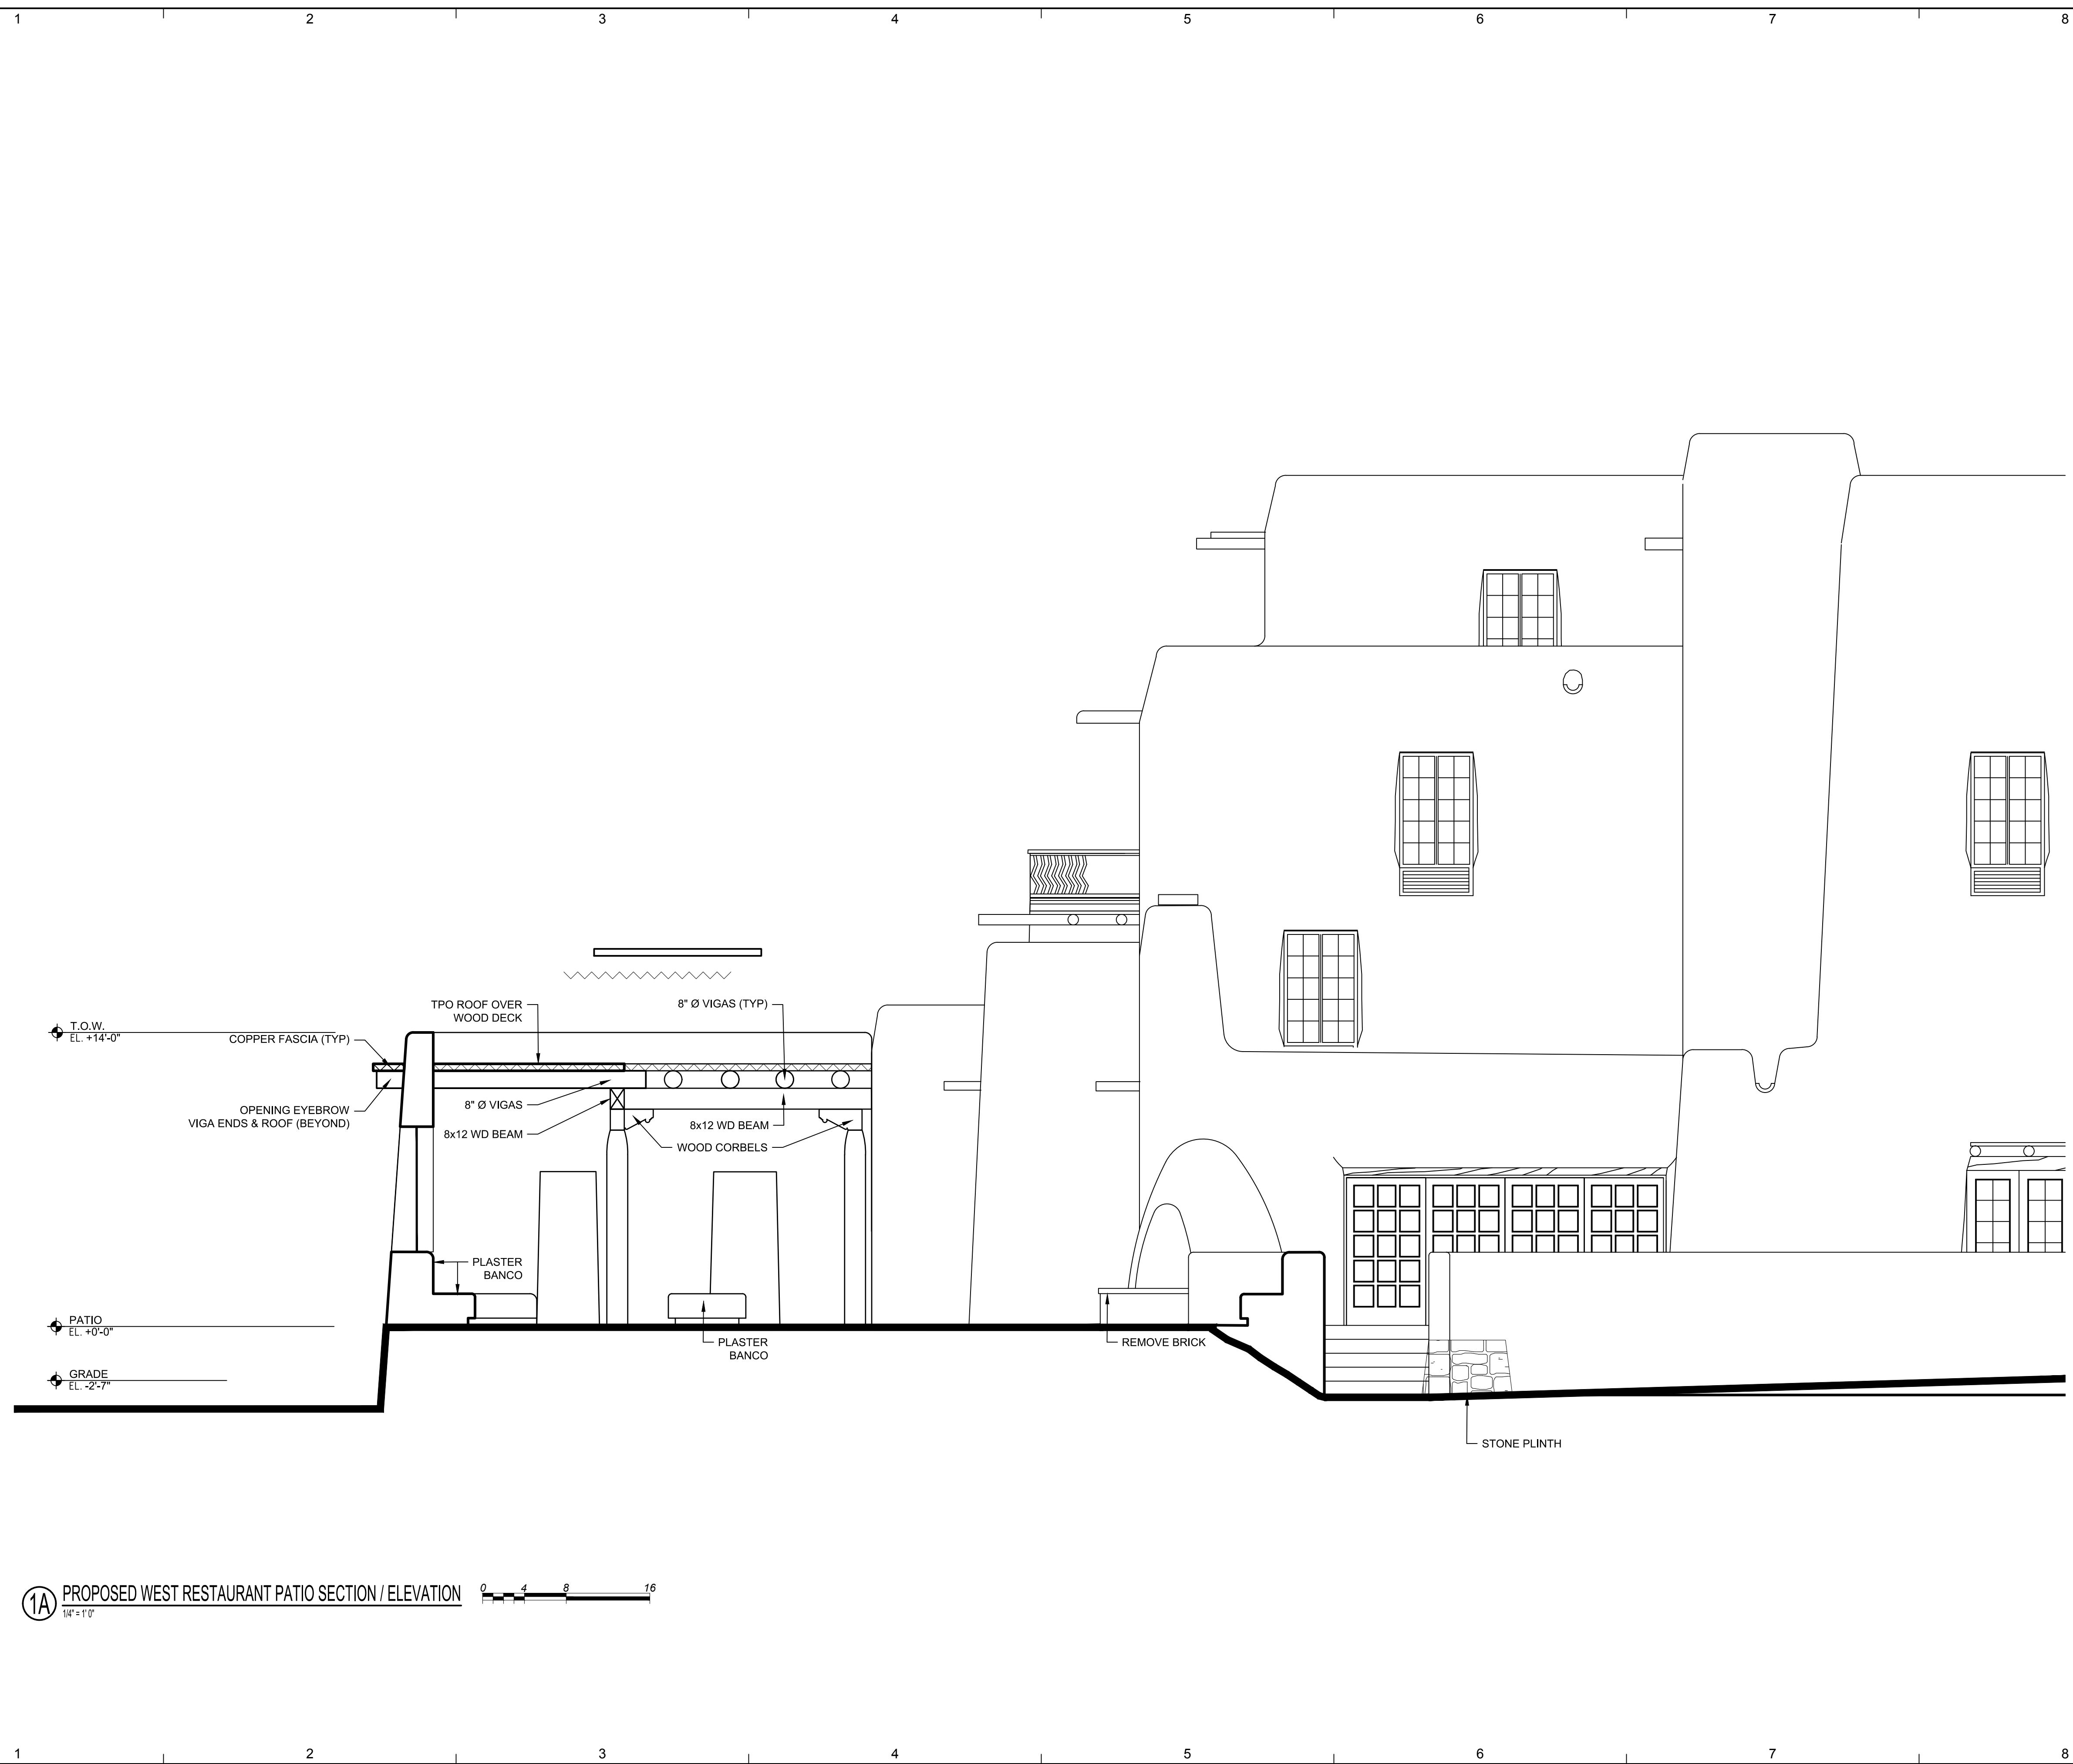

**1A** PROPOSED WEST RESTAURANT PATIO SECTION / ELEVATION  
1/4" = 1'-0"

NOT FOR CONSTRUCTION

**autotroph**  
architecture.planning.sustainable design consulting

No.	Description	Date


**INN AT LORETTO**  
SITE IMPROVEMENTS

211 Old Santa Fe Trail, Santa Fe, NM 87501

**ENLARGED RESTAURANT PATIO IMPROVEMENTS ELEVATIONS**

Project Number	1903
Date	25 SEPTEMBER 2016

A112

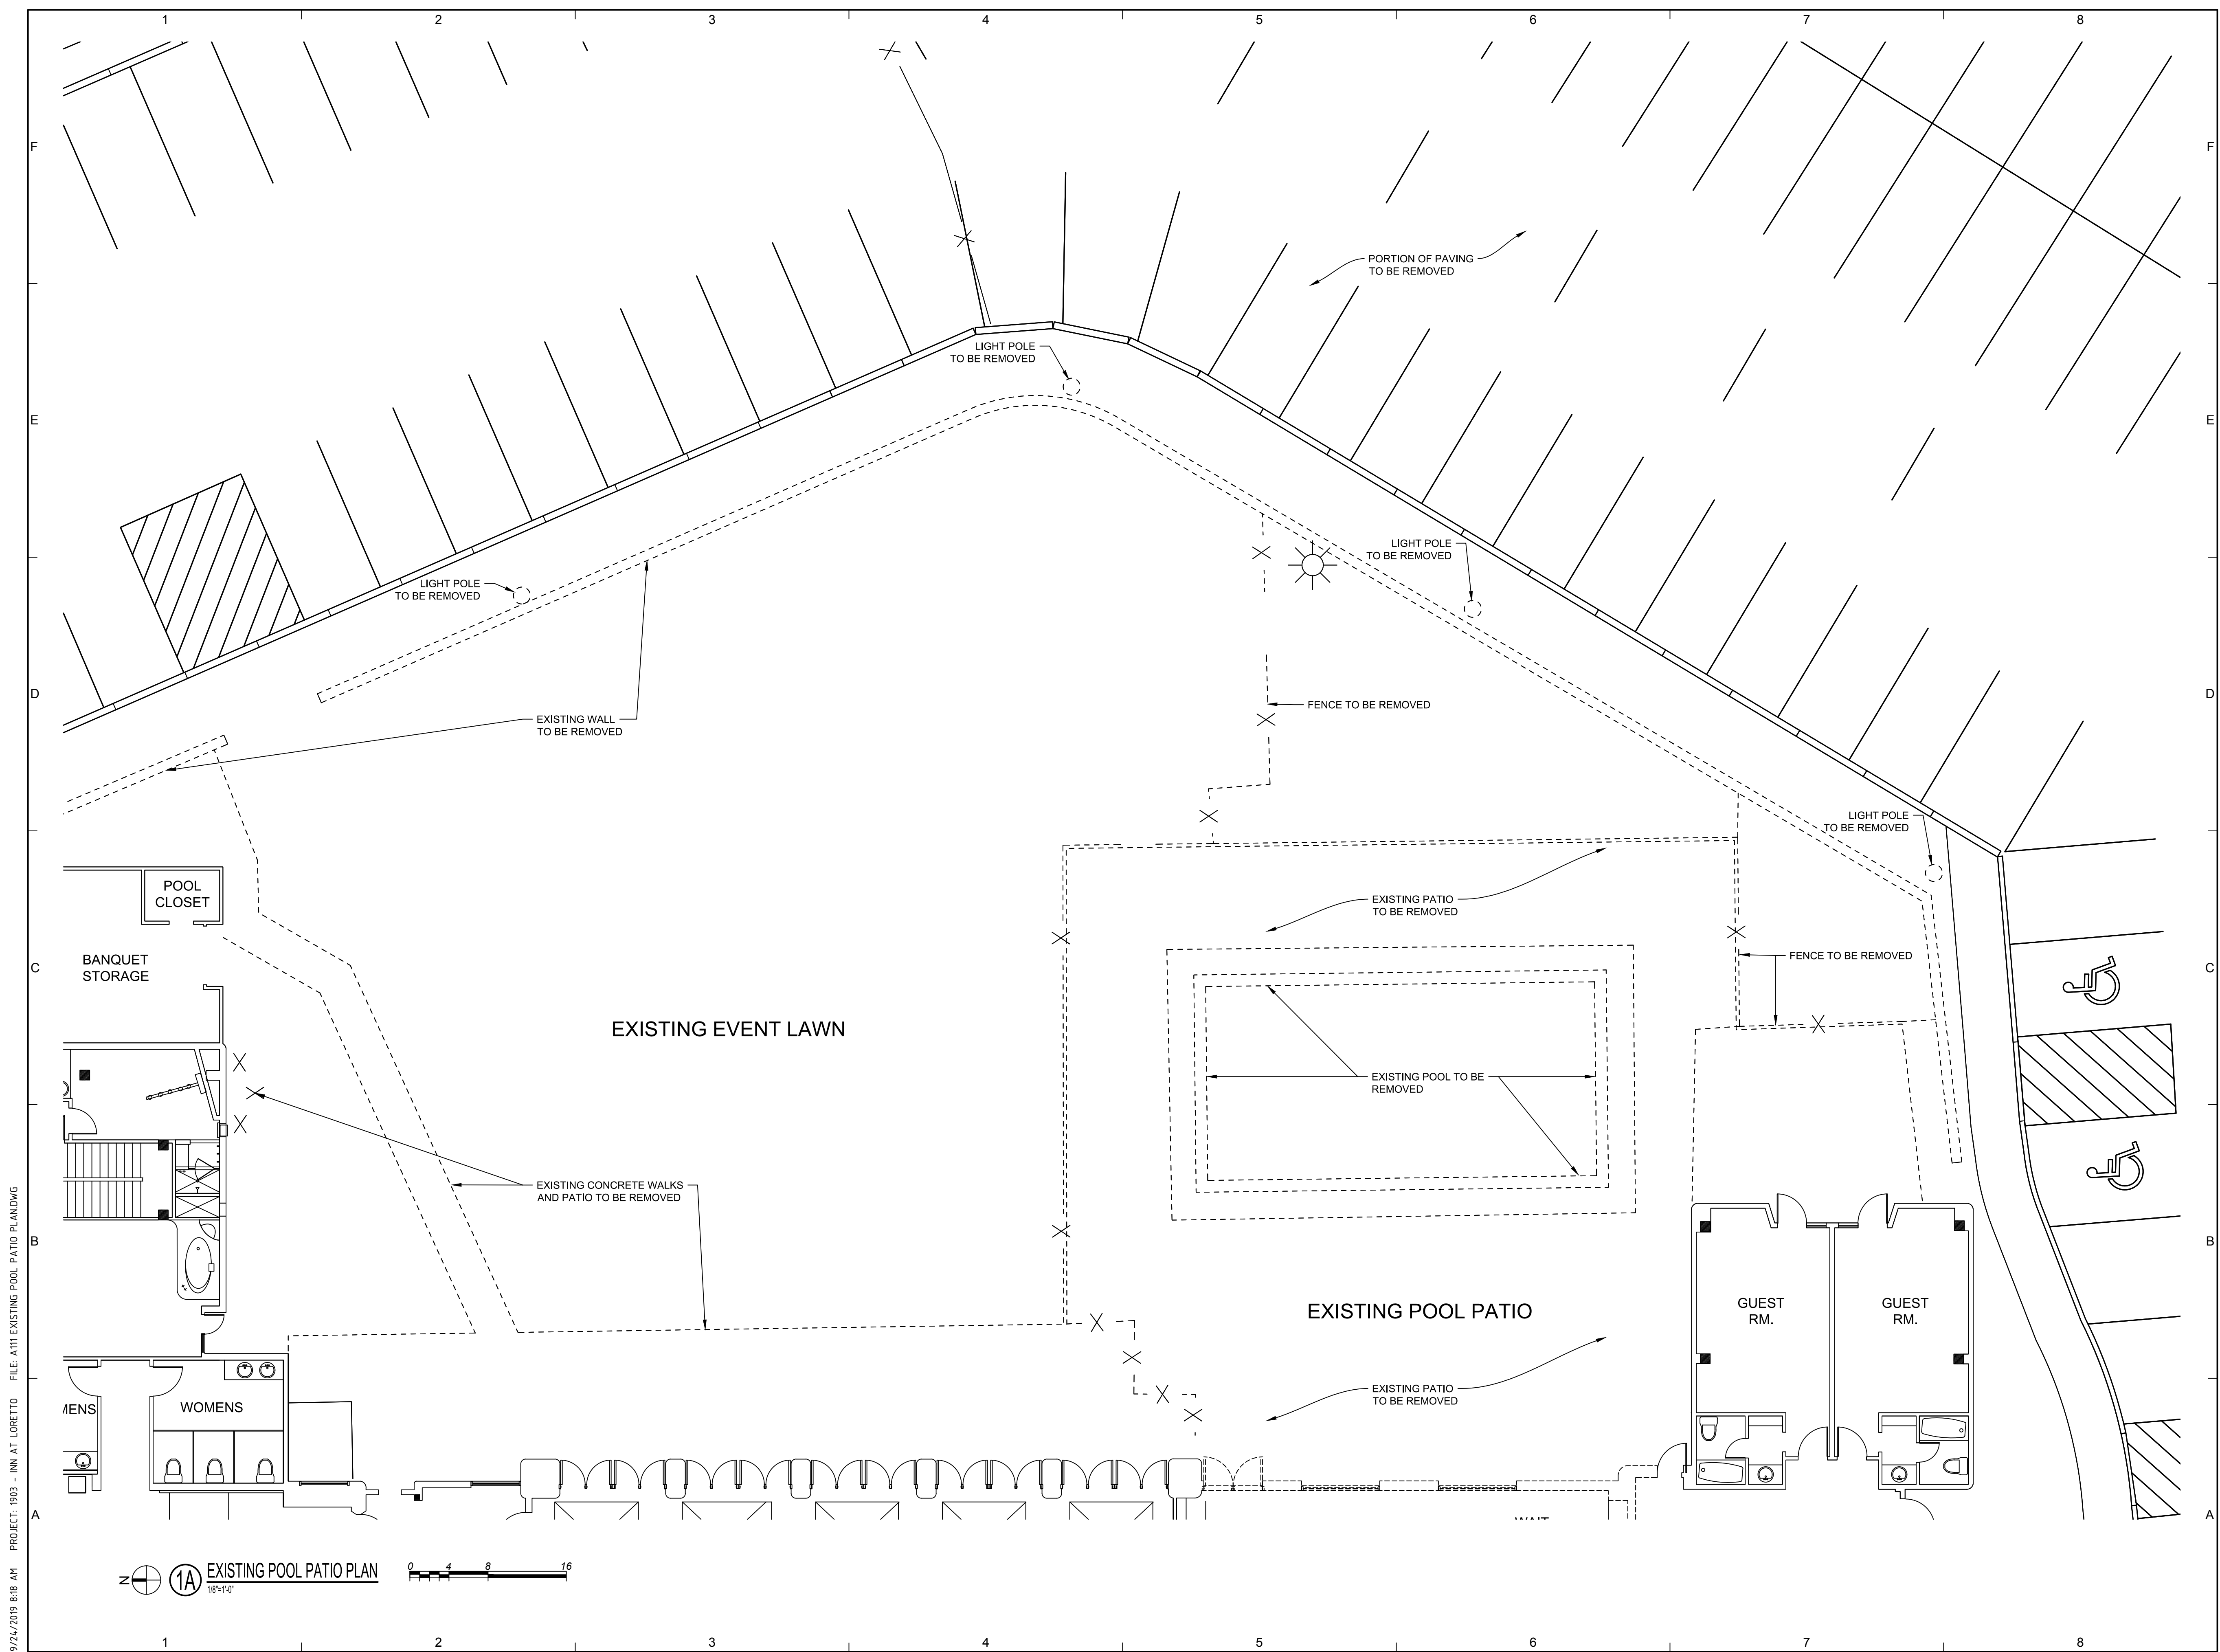

NOT FOR CONSTRUCTION

**autotroph**  
 architecture.planning.sustainable design consulting

No.	Description	Date

**INN AT LORETTO**  
 SITE IMPROVEMENTS

211 Old Santa Fe Trail, Santa Fe, NM 87501

**EXISTING POOL PATIO PLAN**

---

Project Number 1903  
 Date 25 SEPTEMBER 2016


**A113**

9/24/2019 8:18 AM PROJECT: 1903 - INN AT LORETTO FILE: A113 EXISTING POOL PATIO PLANDWG

1A EXISTING POOL PATIO PLAN  
 1/8"=1'-0"

GENERAL NOTES

- 1. ALL SITE CONCRETE SHALL BE COLORED

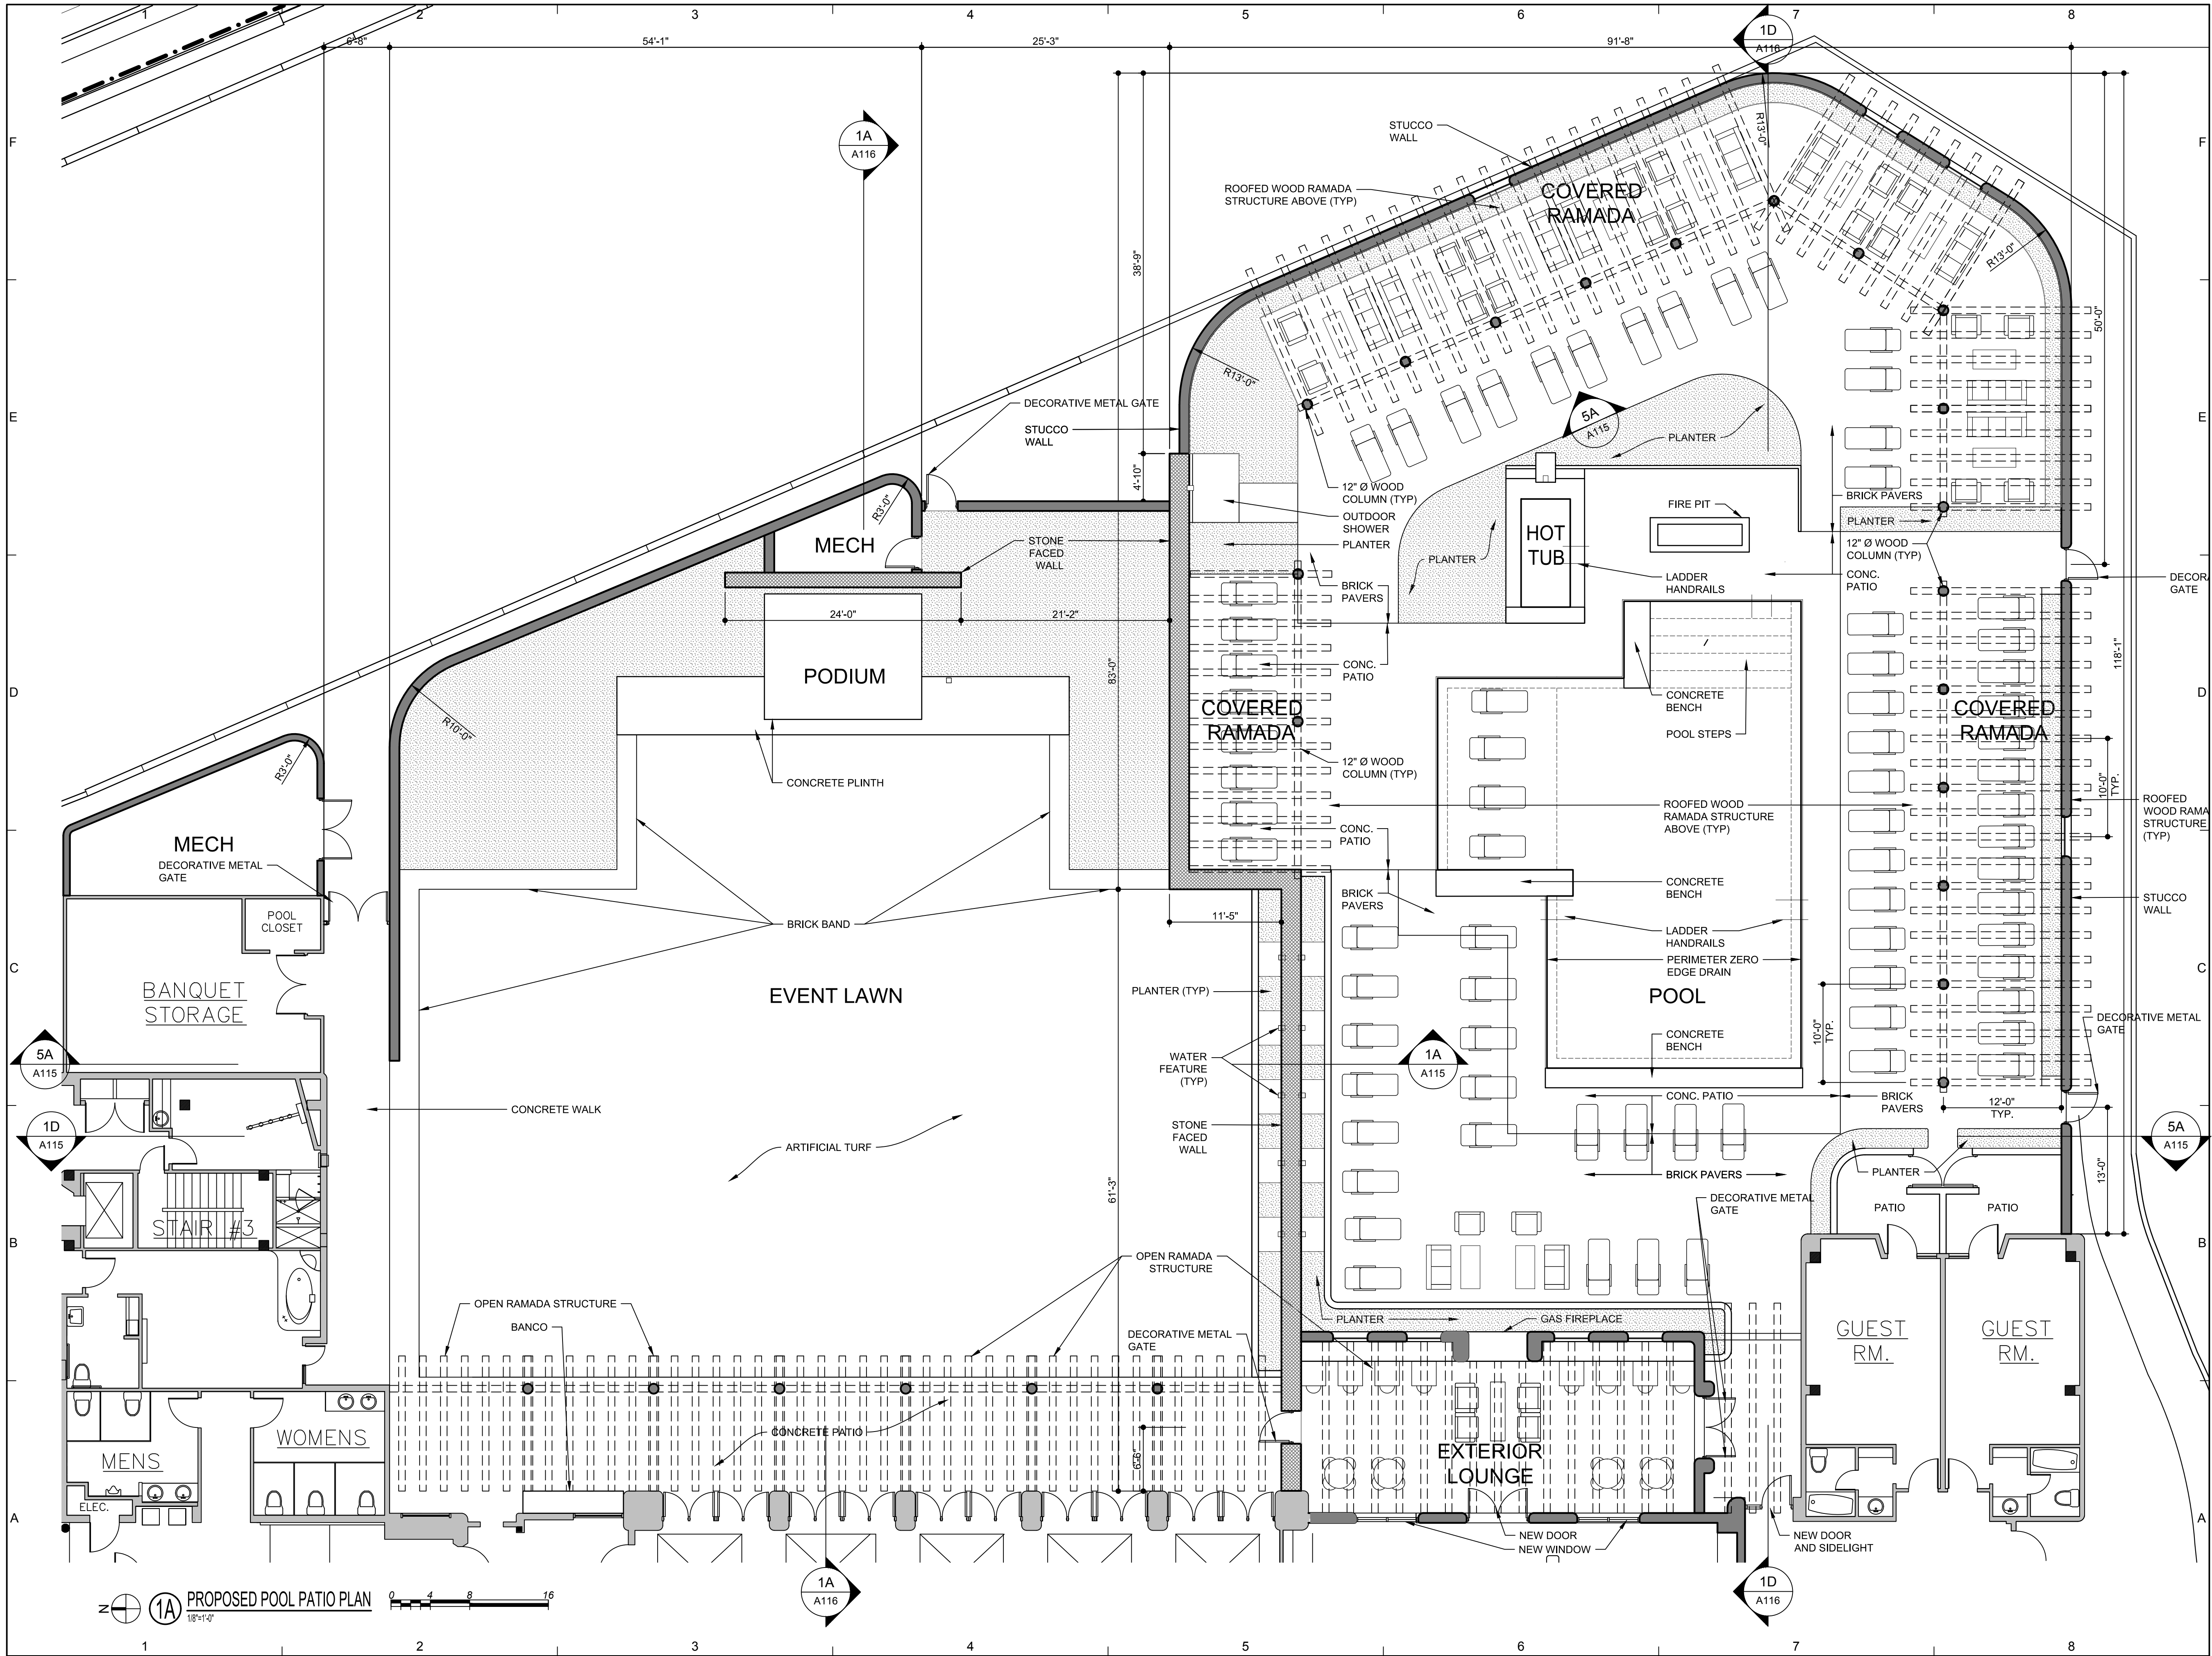

NOT FOR CONSTRUCTION

autotroph  
architecture.planning.sustainable design consulting

No.	Description	Date

**INN AT LORETTO**  
SITE IMPROVEMENTS

211 Old Santa Fe Trail, Santa Fe, NM 87501

**PROPOSED POOL IMPROVEMENTS PLAN**

---

Project Number 1903  
Date 25 SEPTEMBER 2016

---


**A114**

9/24/2016 3:00 PM PROJECT: 1903 - INN AT LORETTO FILE: A114 - PROPOSED POOL IMPROVEMENTS PLANDWG


PROPOSED POOL PATIO PLAN  
1/8" = 1'-0"

**GENERAL NOTES**

1. SEE MATERIAL PACKET FOR DETAILED COLORS AND MATERIAL PALATTE
2. SEE LIGHTING PACKAGE FOR LIGHTING FIXTURE DETAILS

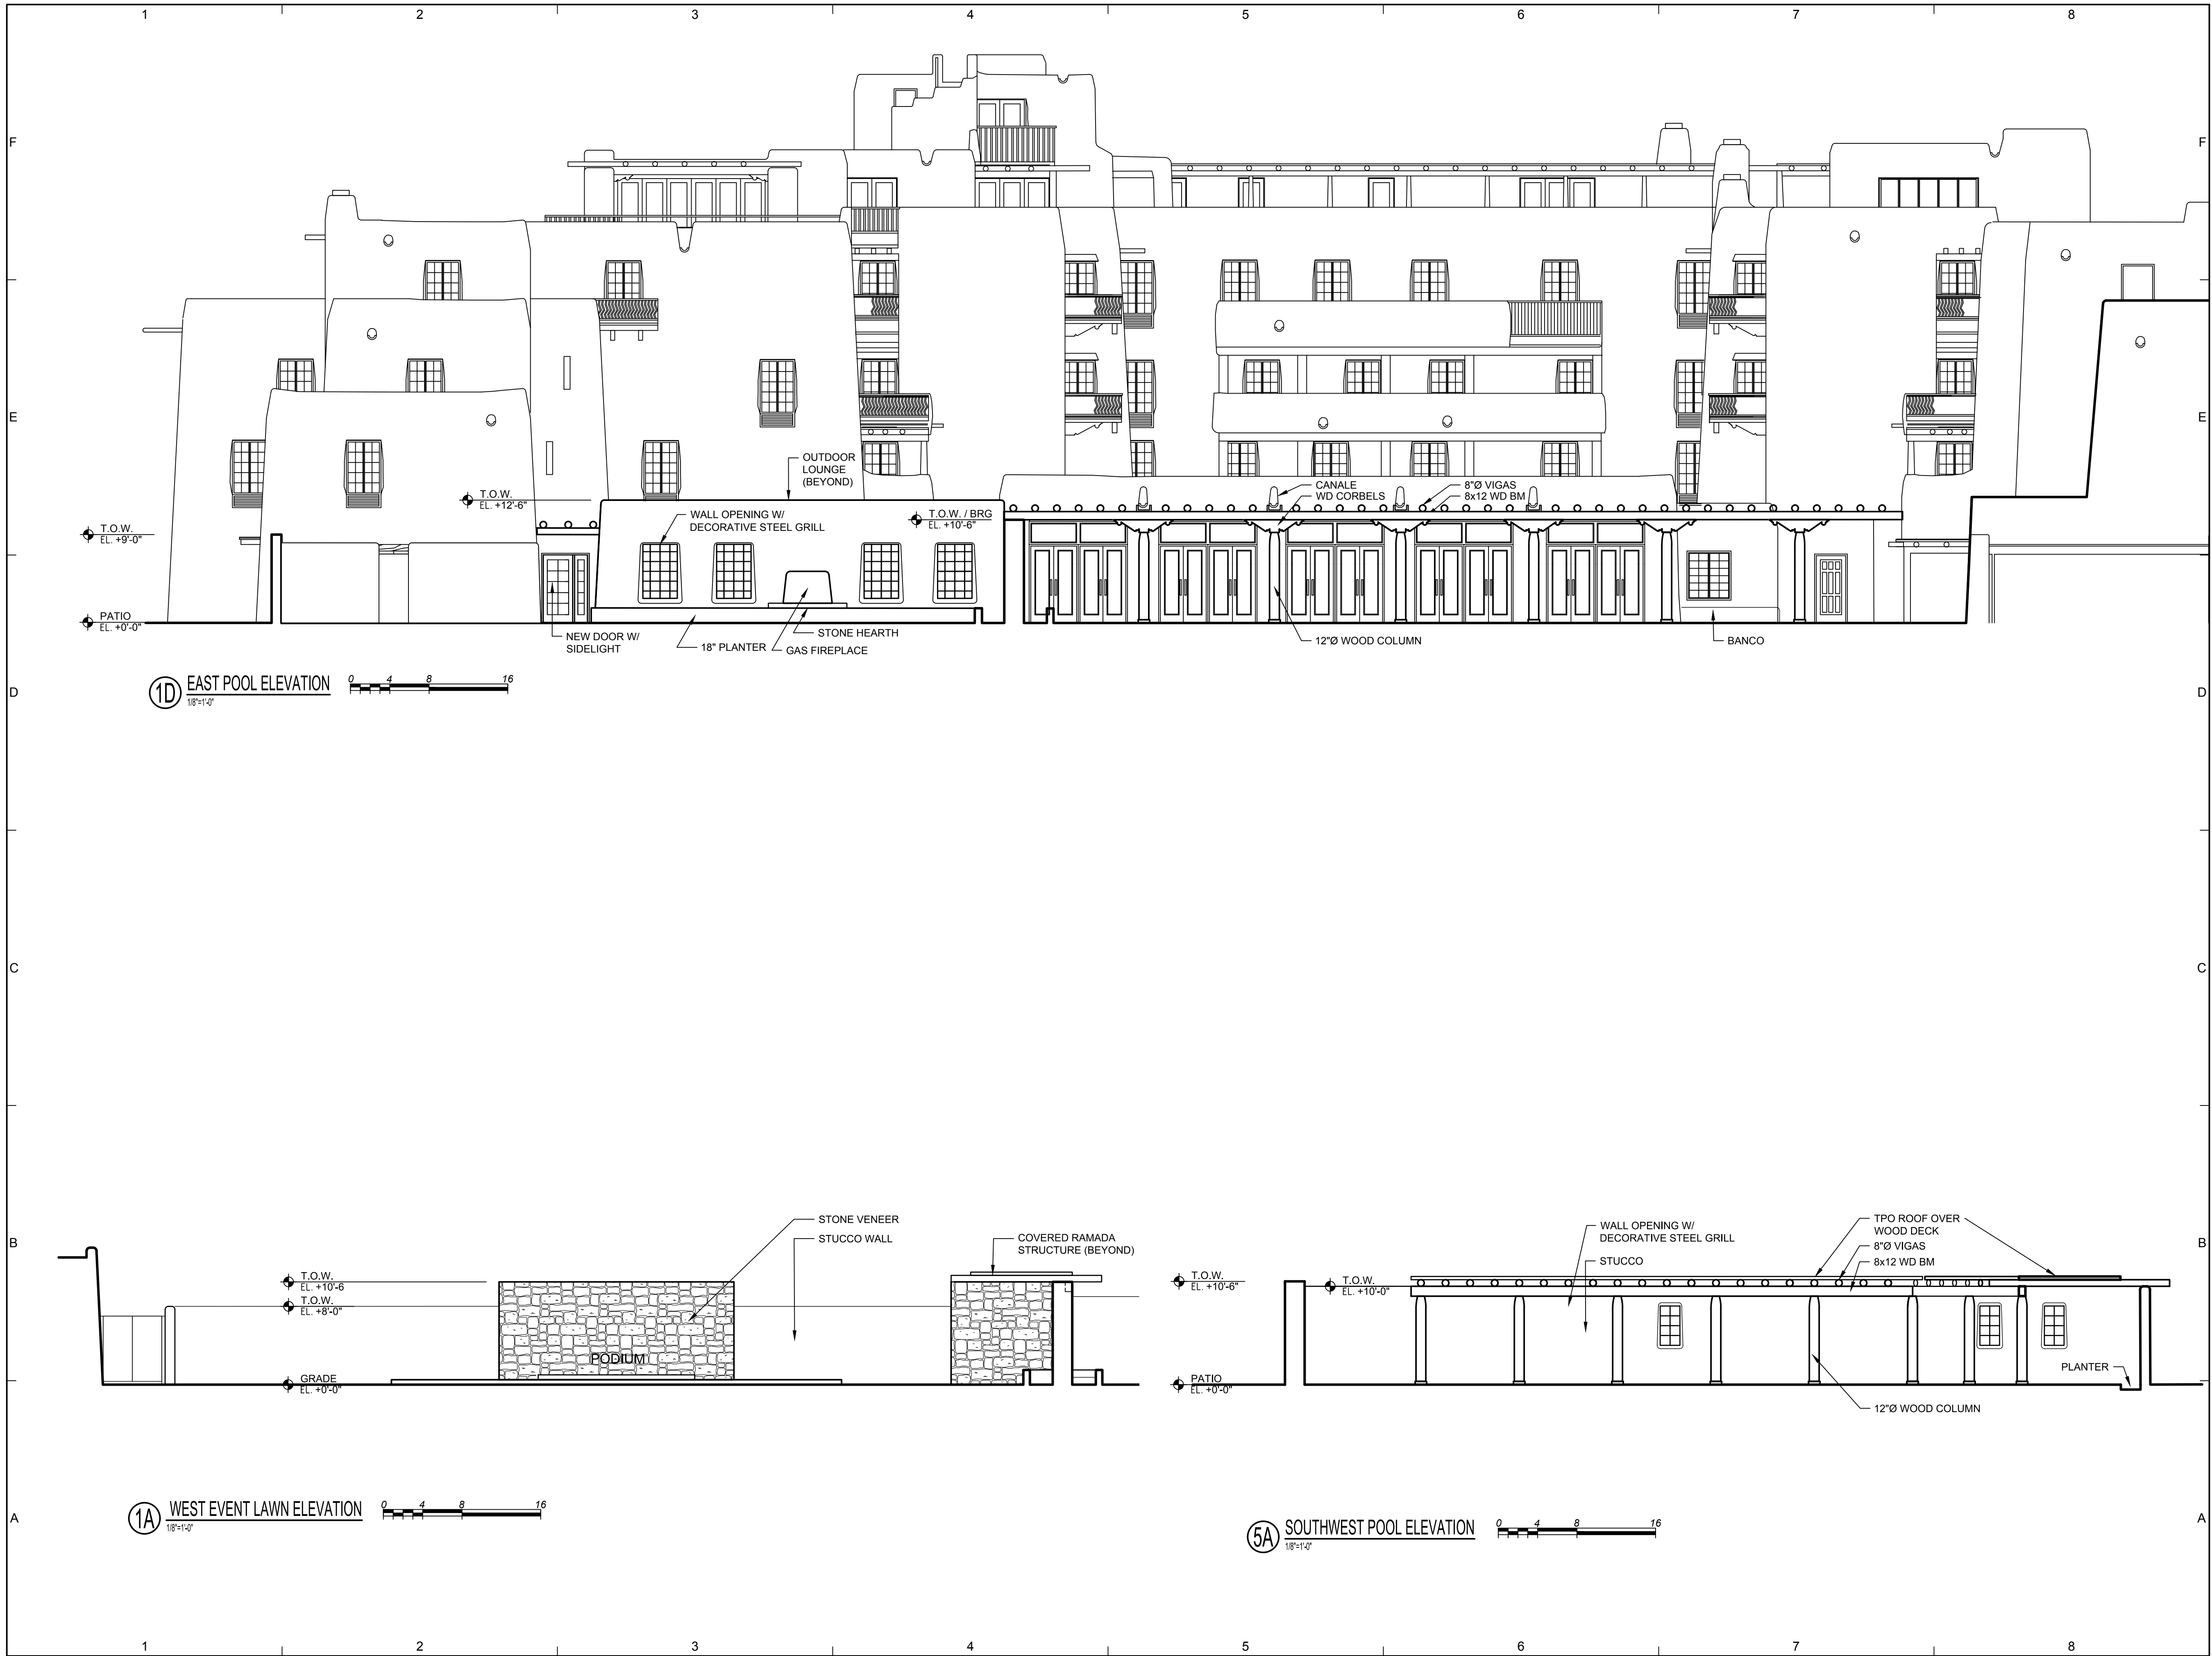

NOT FOR CONSTRUCTION

  
architecture.planning.sustainable design consulting

No.	Description	Date

**INN AT LORETTO**  
SITE IMPROVEMENTS

211 Old Santa Fe Trail, Santa Fe, NM 87501

**ENLARGED POOL IMPROVEMENTS ELEVATIONS**

---

Project Number: 1903  
Date: 25 SEPTEMBER 2016


---

A115


9/24/2019 3:15 PM PROJECT: 1903 - INN AT LORETTO FILE: A115 ENLARGED POOL IMPROVEMENTS ELEVATIONS.DWG




9/25/2019 9:08 AM PROJECT: 1903 - INN AT LORETTO FILE: A116 ENLARGED POOL IMPROVEMENTS ELEVATIONS.DWG

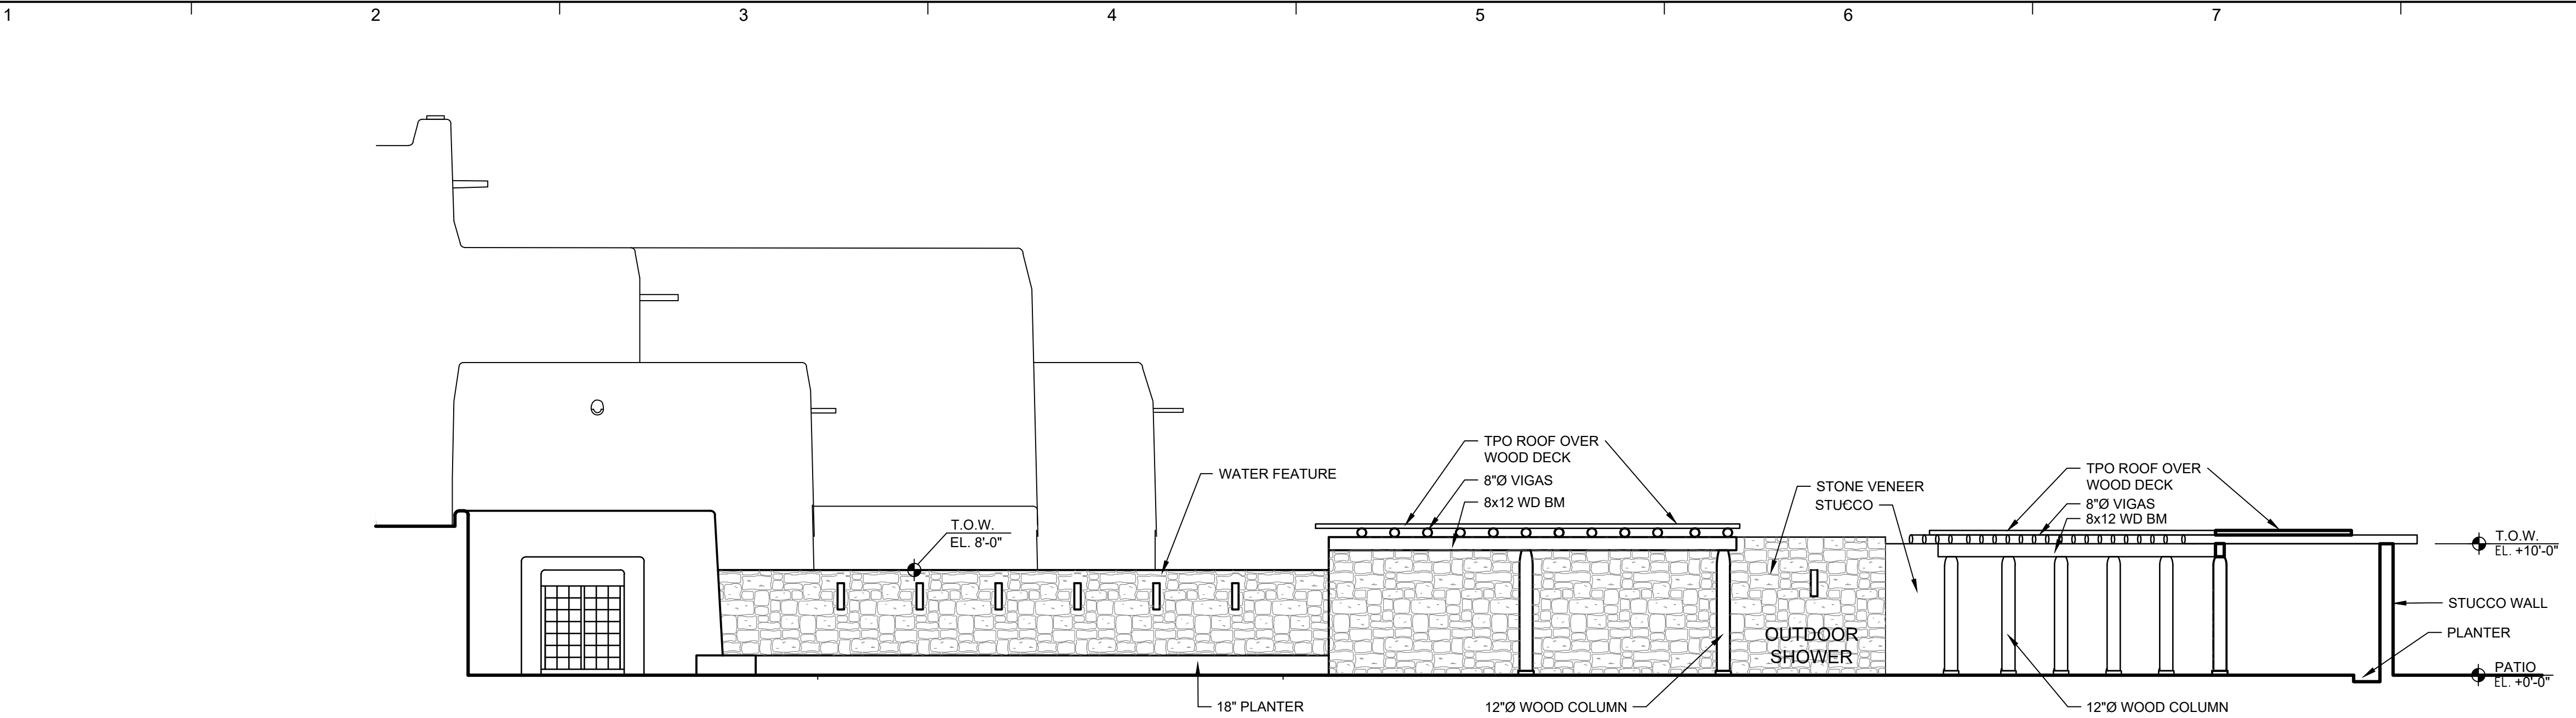

**1D SOUTH POOL ELEVATION**  
1/8"=1'-0"

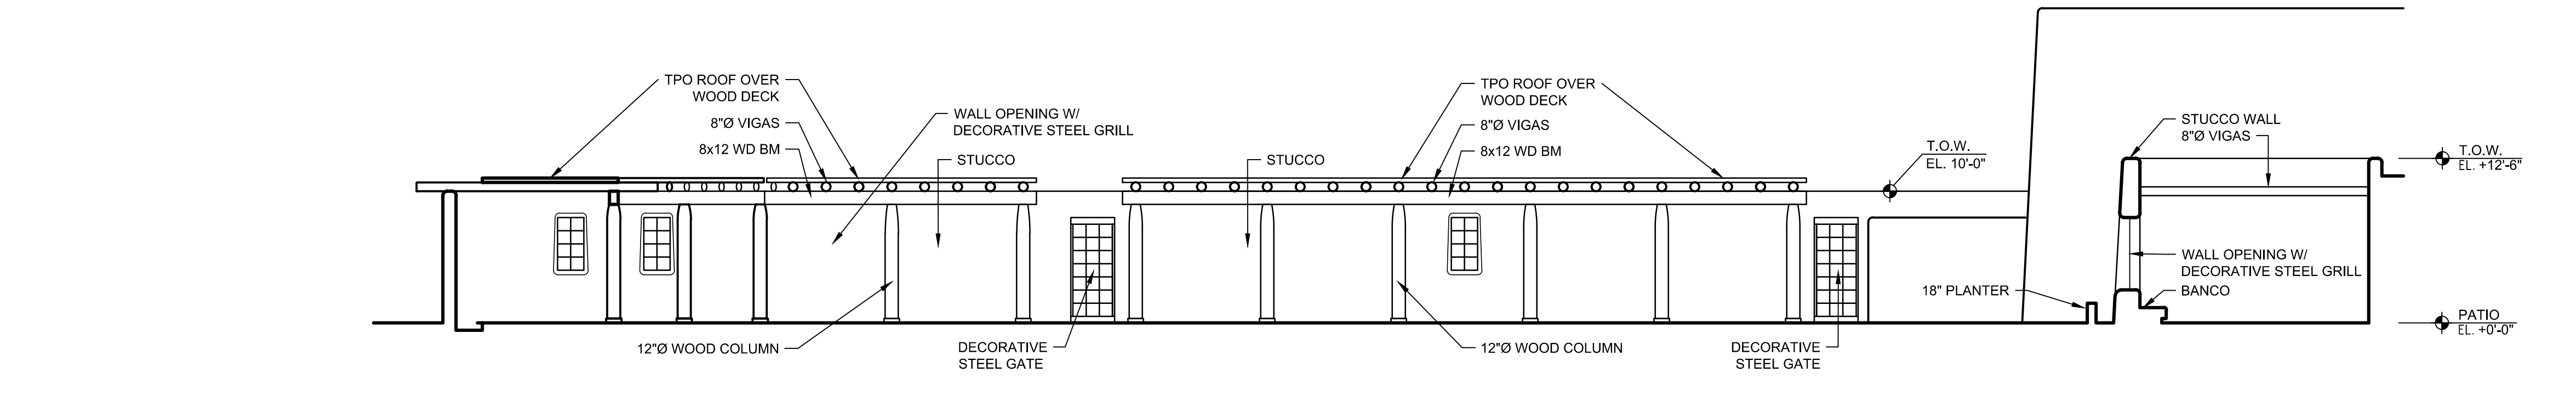

**1C NORTH POOL ELEVATION**  
1/8"=1'-0"

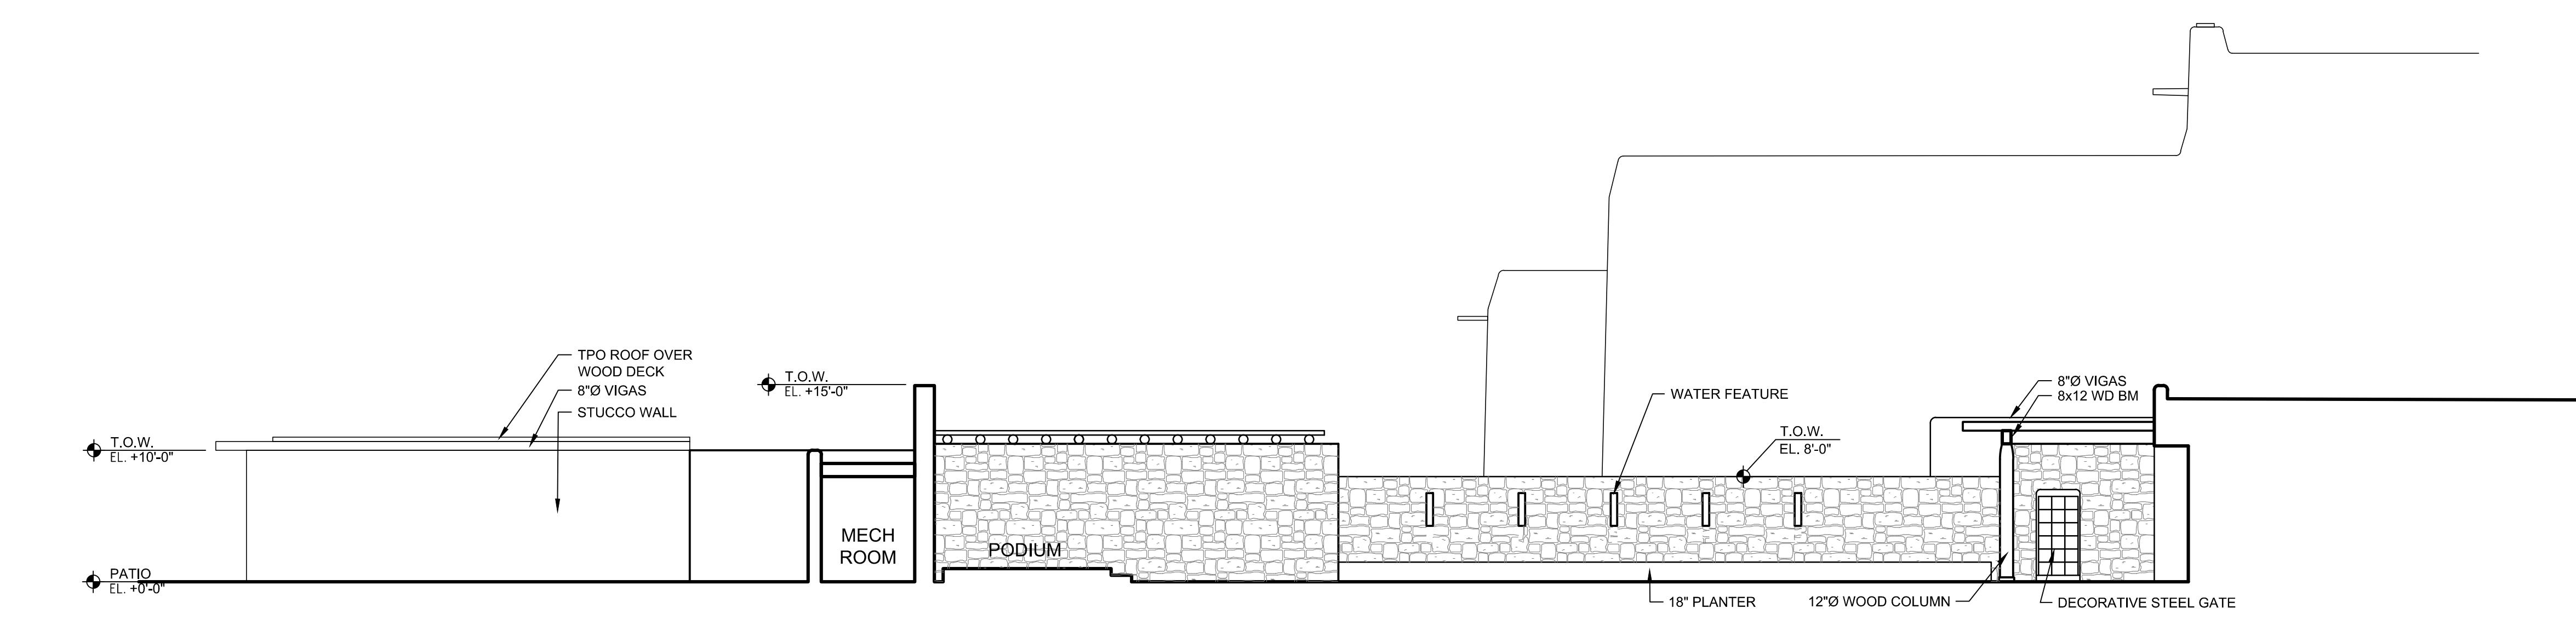

**1A NORTH EVENT SPACE ELEVATION**  
1/8"=1'-0"

NOT FOR CONSTRUCTION

**autotroph**  
architecture.planning.sustainable design consulting

No.	Description	Date

**INN AT LORETTO**  
SITE IMPROVEMENTS

211 Old Santa Fe Trail, Santa Fe, NM 87501

**ENLARGED POOL IMPROVEMENTS ELEVATIONS**

Project Number	1903
Date	25 SEPTEMBER 2016

**A116**