

ABBREVIATION LEGEND

- CT. = COUNTERTOP (MAIN)
- WT. = WORKTOP (RAISED)
- BS. = BACK SPLASH
- WF. = WATERFALL END
- FR. = FRAMING (INCLUDES SHEATHING)
- FF. = FINISHED FACE
- CS. = CLEAR SPACE
- DIM. = DIMENSION
- INT. = INTERIOR
- EXT. = EXTERIOR
- REQ. = REQUIRED
- ELEC. = ELECTRIC
- PWR. = POWER

COUNTERTOP SUMMARY

- EXTERIOR KITCHEN = 12MM LAURENT
- POWDER = 12MM JASPER
- PANTRY = 12MM LAURENT
- BAR = 12MM LAURENT
- MEDIA = 12MM JASPER
- LAUNDRY = 12MM JASPER
- MASTER VANITY = 12MM LAURENT
- KITCHEN = 12MM LAURENT
- MASTER CLOSET = 12MM LAURENT
- GUEST 1 VANITY = 12MM JASPER
- GUEST 2 & 3 VANITY = 12MM JASPER

WALL FIXING FOR FLOATING CABINETS

Floating floor units have a strong fixing-system for suspended installation. This consists of an upper suspension fixing for taking up the lifting and drag-force, plus a bottom support.

Floating cupboards have to be fixed directly to the wall. Wall spaces have to be padded.

Suitable fixing materials (dowels and screws) for wall suspension have to be determined and supplied on site.

The suspension fixing in the interior of the cupboard is made at the factory.

Installation is to be carried out by an authorized person and only according to these installation instructions or our direction.

It is essential to have sufficient load bearing capacity of the wall for a solid fixing.

Wall fixings are not part of the shipment. They have to be obtained on site.

We draw your attention at this stage to the fixing systems of the Manufacturers HILTI, FISCHER and WÜRTH

It is absolutely essential to have the bearing capacity of the wall and the exact type of fixing to the wall checked by a stress analyst or an appropriately authorized person!

We are not liable for property or personal damage which has been caused through incorrect installation or insufficient structure analysis.

Installation of BOSSA Wall Claddings

BOSSA wall coverings are mounted with the aluminum hanging profile set (WVAUFH). The WVAUFH 'cleat' is 5mm thick.

A minimum of two cleats are required for each panel. Multiple cleats will be needed for panels higher than 50cm. The vertical distance between two suspension cleats must not be greater than 60 cm.

A gap of 1.5 cm from the top of the cleat to the top of the panel is necessary for suspending. An installation gap of 0.5 cm between wall and panel must be anticipated when laying out the panels.


The panels will hang 0.5 cm forward of their supporting wall to accommodate the hanging cleat.

Corner panels will hang 0.5 cm forward of both supporting walls.


In order to maintain the front grid, the flat panels and corner profiles must be installed with vertical gaps of 0.5 cm.

The 0.5 cm gaps between the panels will reveal the wall behind.

To ensure the BOSSA effect is achieved all supporting walls must be painted with flat black or a color chosen to match the averaged color of the BOSSA panels.

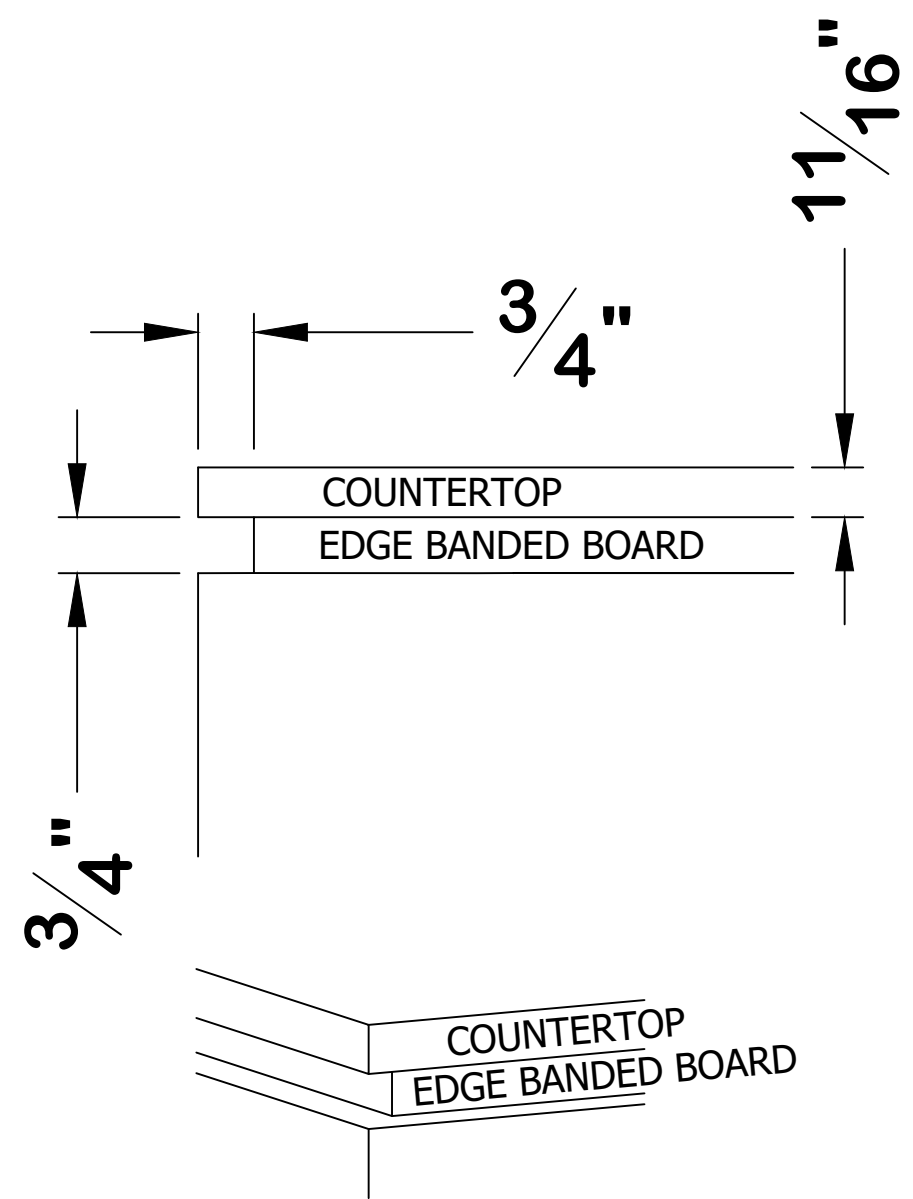

DRAWER INTERIORS				
Location	Specify Cab L to R	Specify Drawer	Insert Type	
Master Vanity (Hers)	1st (5 Drawer Unit)	Top Drawer	BFA 30 58	
		2nd Drawer	BFA 30 58	
		3rd Drawer	BFA 30 58	
		4th Drawer	BFA 30 58	
		2nd	Top Drawer	Containers
		Bottom Drawer	ZTNL	
Master Vanity* (His)	1st	Top Drawer	BFA 60 58	
		3rd	Top Drawer	BFA 60 58
Master Closet Island	1st	Top Drawer	ZTNL	
		2nd	Top Drawer	ZTNL
		3rd	Top Drawer	ZTNL
		4th	Top Drawer	ZTNL
Media Room	Dry Bar	Top Drawer	EBF 100 58	
		2nd Drawer	EBFL 58	
		3rd Drawer	EBG 100 58	
Guest 2/3 Bed/Bath	None			
Guest 1 Bath	None			
Laundry	Next to Entrance	Top Drawer	BFA 100 58	
		Left of Sink	Top Drawer	BFA 45 58
Office	Left Side of Knee Space	Top Drawer	BFA 45 58	
		Right Side of Knee Space	Top Drawer	BFA 45 58
Bar	1st	Top 2 Drawers	BFA 50 58	
Island	1st	Top Drawer	LBFS 30 58 1	
		2nd	Top Drawer	LBFS 90 58 1
		3rd	Top Drawer	LBFS 90 58 1
		4th	Top Drawer	LBFM 58 (2)
		5th	Top Drawer	LBFG 58 (2)
Kitchen	1st	Top Drawer	LBFS 45 58 1	
		2nd Drawer	LBFS 45 58 1	
		Sink	CMXTT	
Coffee	1st	Top Drawer	LBFS 60 58 1	
		2nd	Top Drawer	LBFS 30 58 1
Butler	1st	Top Drawer	LBFS 60 58 1	

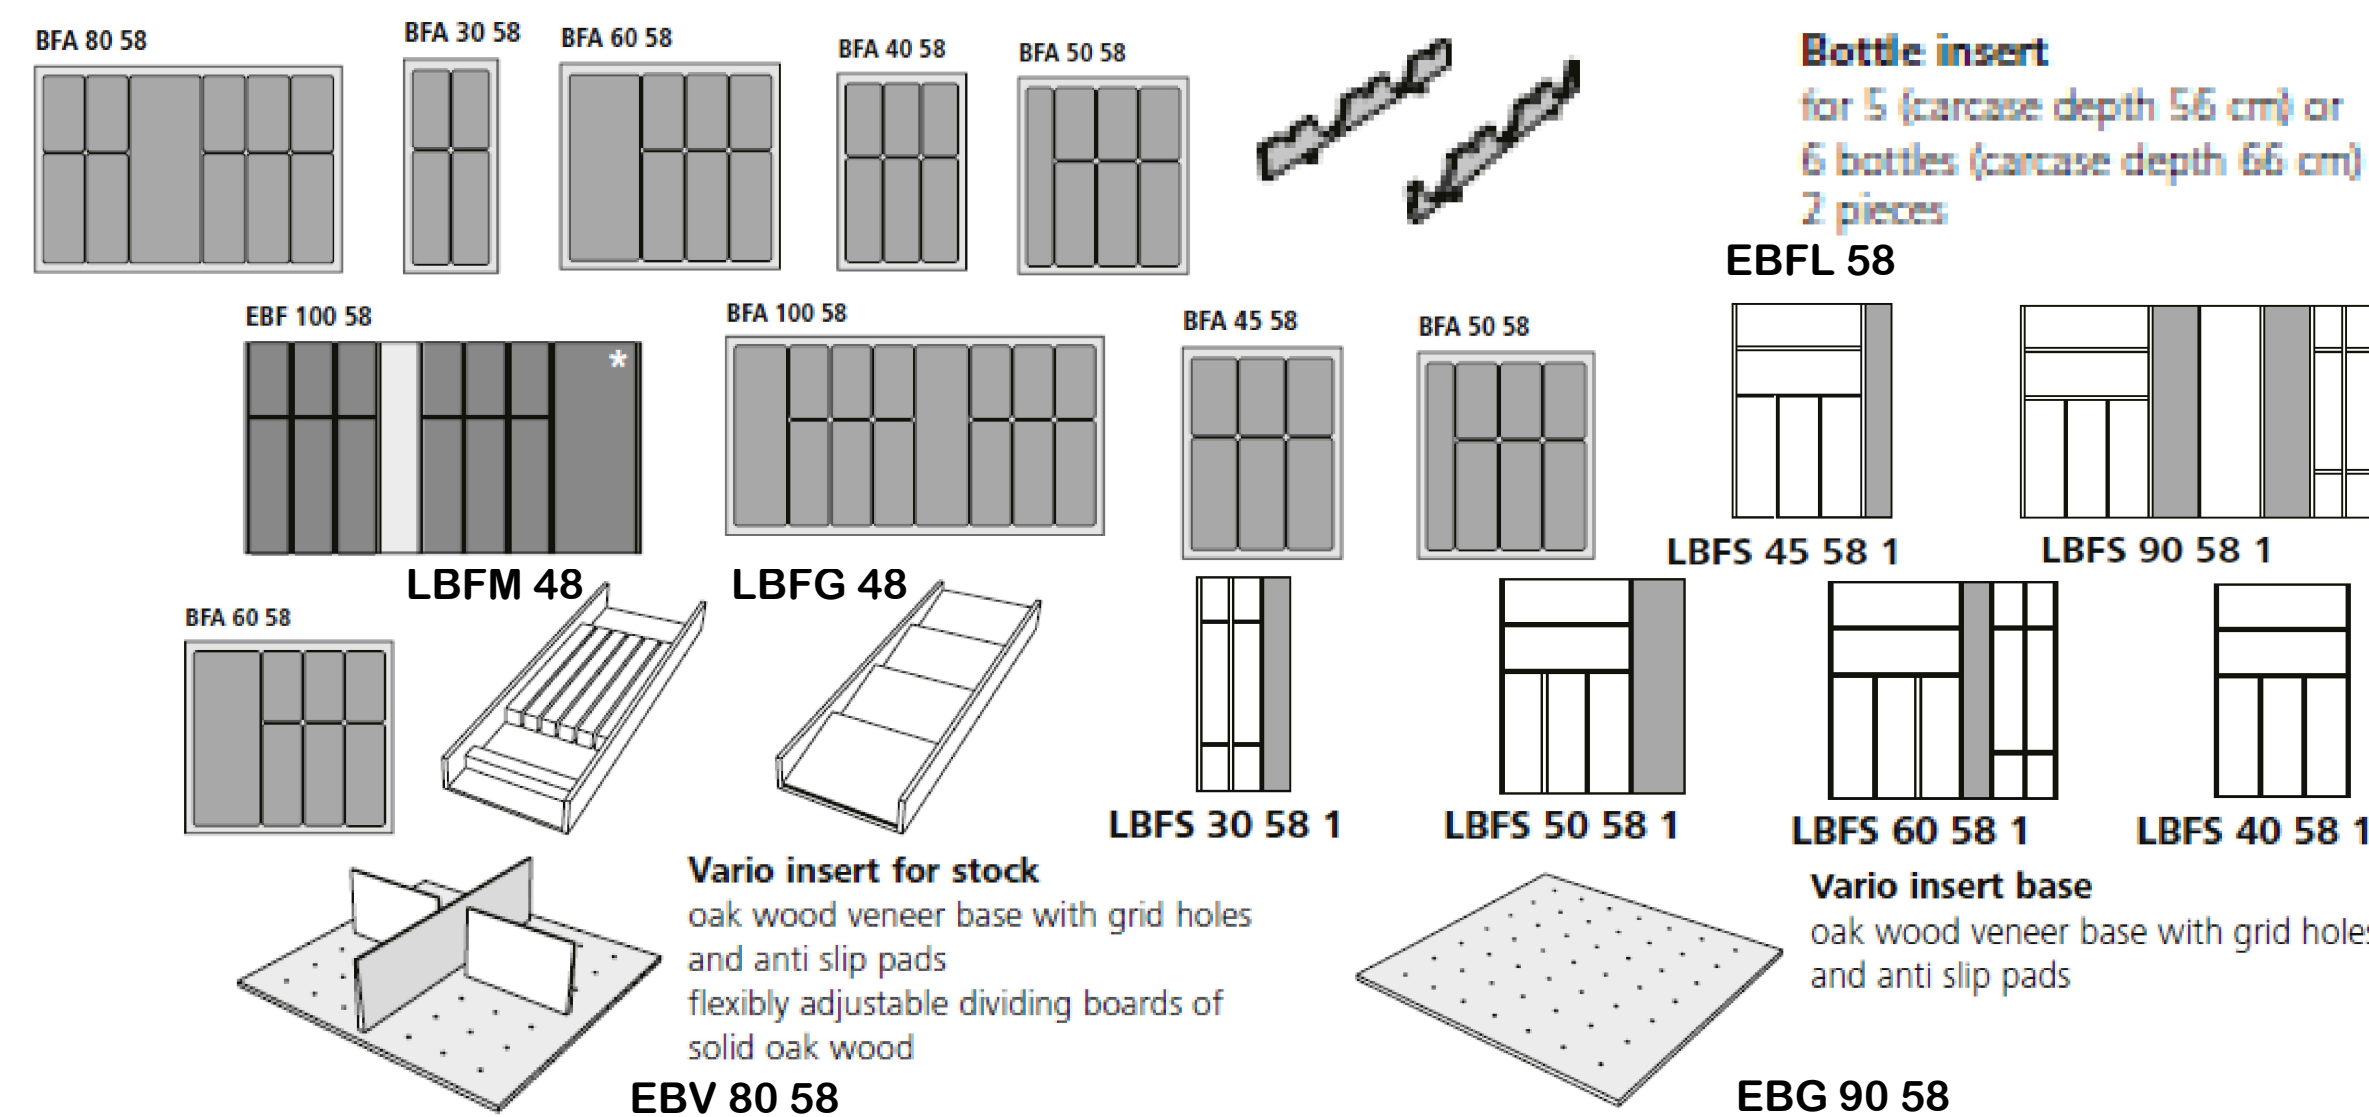


BOSSA | BOSSA-E

Planning tips:

Width alterations

In principle, alterations of front or cupboard heights are also possible with the BOSSA programme, however only in increments of 2.5 cm. The same applies for side panels in front style, but these can only be ordered in increments of 2.5 cm, based on the planning front width.

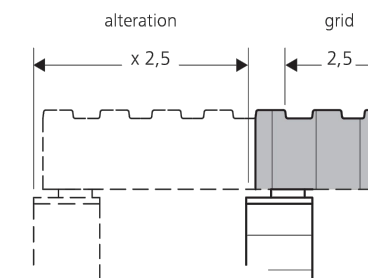

Island end panels

Island end panels TW 5 from the BOSSA programmes can only be ordered with a grid width of 2.5 cm due to their lined embossing. When planning, please note the total width of the carcass according to the following table.


Deep carcasses (cm)	Panel depth (cm)
K	W
90.7	94.9
93.2	97.4
95.7	99.9
94.2	102.4
100.7	104.9
103.2	107.4
105.7	109.9
108.2	112.4
110.7	114.9
113.2	117.4
115.7	119.9 (max)

However, end panels TW 6, at the end of a cupboard run, can be ordered to millimetre depth, as usual.

Niche- and panel wall coverings

Wall claddings with BOSSA-front panels can be ordered via its own niche panel type WVFS W... L for corner wall cladding, the WVFS WAE... L corner element with a 15 x 15 cm leg length is available. BOSSA wall coverings can be mounted with the new panel wall fixing WV AUFH. Please note, when determining the size of the panels, the installation gap of 0.5 cm between wall and panel must be observed.

Please note the maximum niche panel width of 110.5 cm. In order to maintain the front grid, the panels should preferably be installed in front width and with vertical joints of 0.5 cm width.

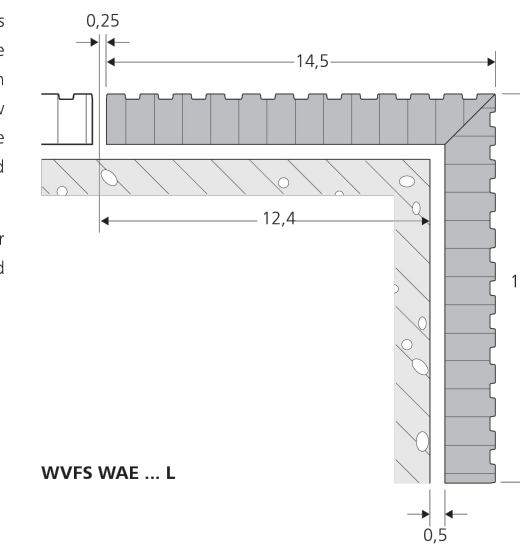

SHEET LIST


1. KITCHEN ISLAND PLAN
2. KITCHEN ISLAND SOUTH ELEV.
3. KITCHEN ISLAND NORTH ELEV.
4. KITCHEN WALL PLAN
5. KITCHEN WALL SOUTH ELEV.
6. KITCHEN WALL SECTIONS
7. KITCHEN WALL HORIZONTAL SECTIONS
8. KITCHEN COFFEE WALL EAST ELEV.
9. BUTLER PANTRY PLAN
10. BUTLER PANTRY NORTH & WEST ELEV.
11. BUTLER PANTRY SOUTH ELEV.
12. BUTLER PANTRY EAST ELEV.
13. BAR PLAN
14. BAR PERSP.
15. BAR SOUTH ELEV.
16. BAR NORTH ELEV.
17. BAR DISPLAY EAST ELEV.
18. OFFICE PLAN
19. OFFICE NORTH ELEV.
20. MEDIA ROOM PLAN
21. MEDIA ROOM NORTH ELEV.
22. MEDIA ROOM WEST ELEV.
23. POWDER ROOM PLAN & NORTH ELEV.
24. LAUNDRY PLAN
25. LAUNDRY NORTH ELEV.
26. LAUNDRY SOUTH ELEV.
27. MASTER BATH VANITY PLAN
28. MASTER BATH VANITY EAST ELEV.
29. MASTER BATH VANITY WEST ELEV.
30. LINEN CLOSET PLAN & WEST ELEV.
31. MASTER CLOSET PLAN
32. MASTER CLOSET NORTH ELEV.
33. MASTER CLOSET EAST & WEST ELEV.
34. MASTER CLOSET ISLAND NORTH ELEV.
35. MASTER CLOSET ISLAND SOUTH ELEV.
36. MASTER CLOSET ISLAND EAST ELEV.
37. MASTER CLOSET ISLAND WEST ELEV.
38. GUEST SUITE 1 CASEWORK PLAN
39. GUEST SUITE 1 CASEWORK WEST ELEV.
40. GUEST SUITE 1 VANITY PLAN, SOUTH ELEV. & SEC.
41. GUEST SUITE 2&3 VANITY PLAN
42. GUEST SUITE 2 VANITY ELEV. & SEC.
43. GUEST SUITE 2&3 CASEWORK PLAN
44. GUEST SUITE 2&3 CASEWORK EAST ELEV.
45. MASTER BEDROOM PLAN & ELEV.
46. MASTER BEDROOM PLAN
47. MASTER BEDROOM WEST ELEV.

PLAZA de COMERCIO
1570 PACHECO C-1
SANTA FE, NM 87505
505-992-8382



9/25/2023

SHEET
NOTES

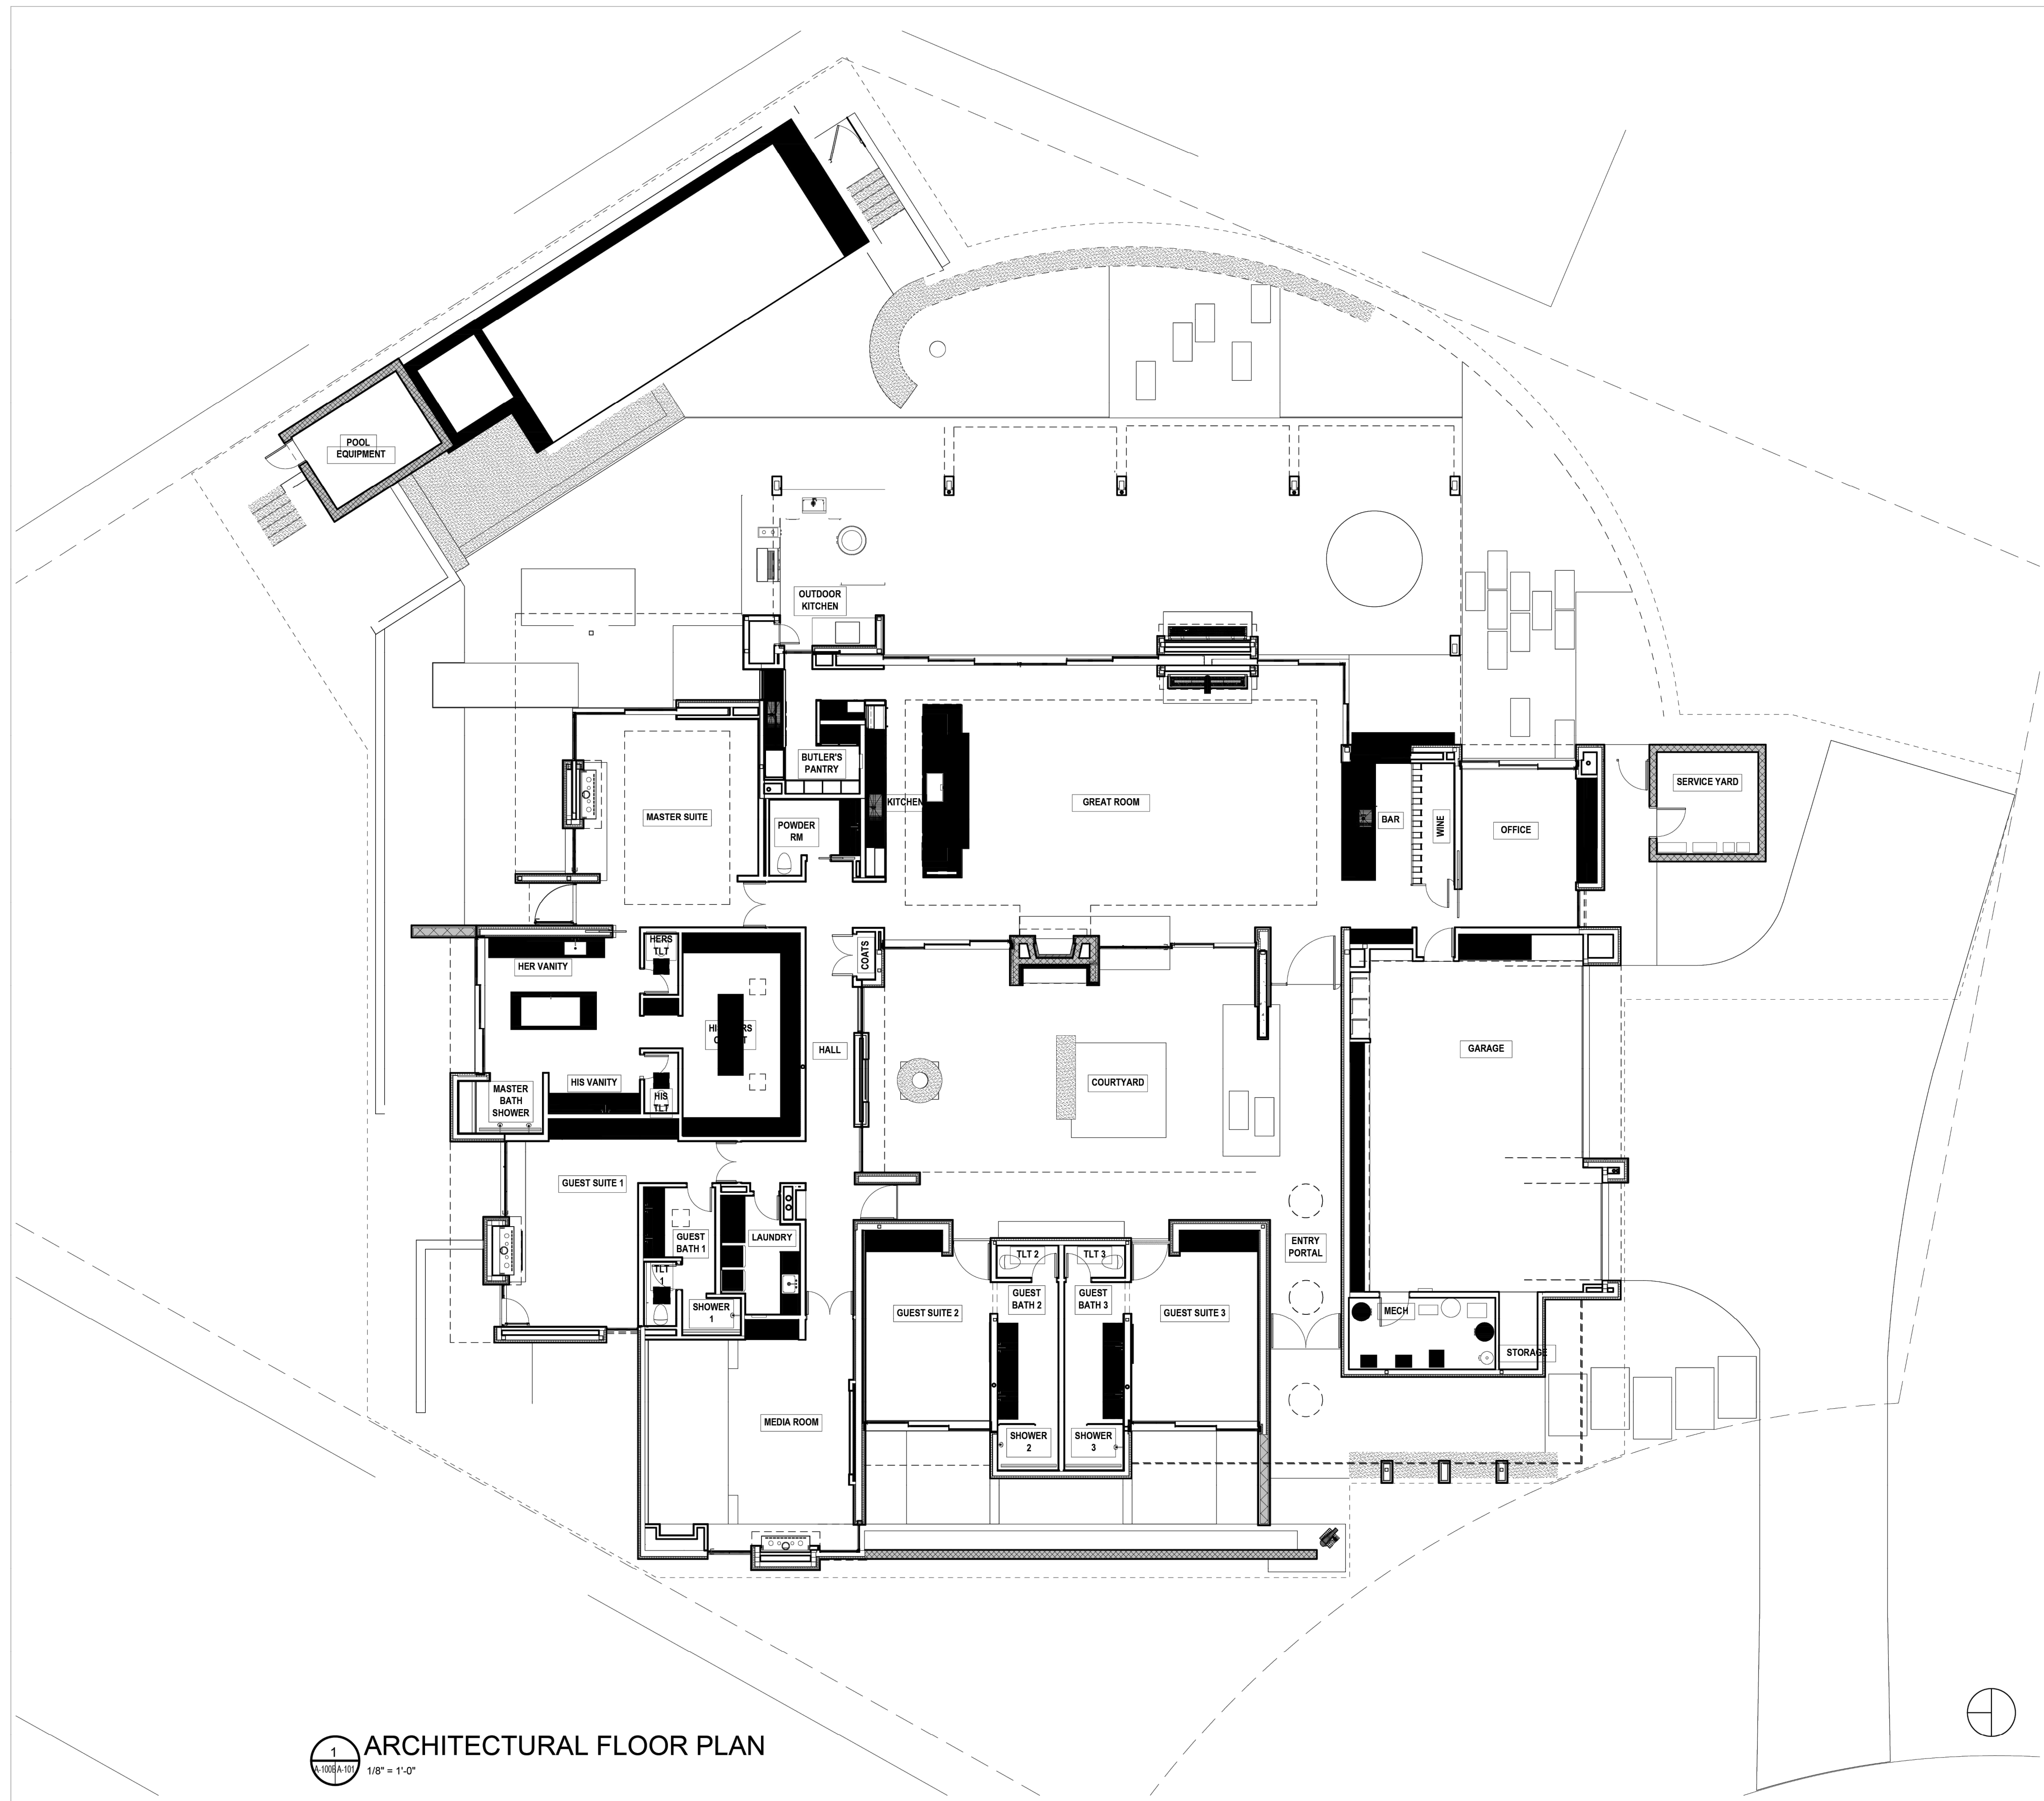

1 ARCHITECTURAL FLOOR PLAN
 1/8" = 1'-0"

PROJECT
 RANDY + MARGARET TALBOT
TALBOT RESIDENCE

SCALE
 As indicated

RMKM PROJECT NO.
 2008

PROJECT MANAGER
 MILDRED ORTIZ

MODELED BY
 RMKM

90 W GOLDEN EAGLE
 LAS CAMPANAS
 SANTA FE, NM 87506

SHEET TITLE
 FLOOR PLAN

DESIGN PHASE
 CONSTRUCTION










APRIL 12, 2022

SHEET NUMBER
A-101

STATE OF NEW MEXICO
 MARK RONDE
 NO. 1465
 4.14.22
 REGISTERED ARCHITECT

Copyright © RMKM Architecture, P.C. 2019






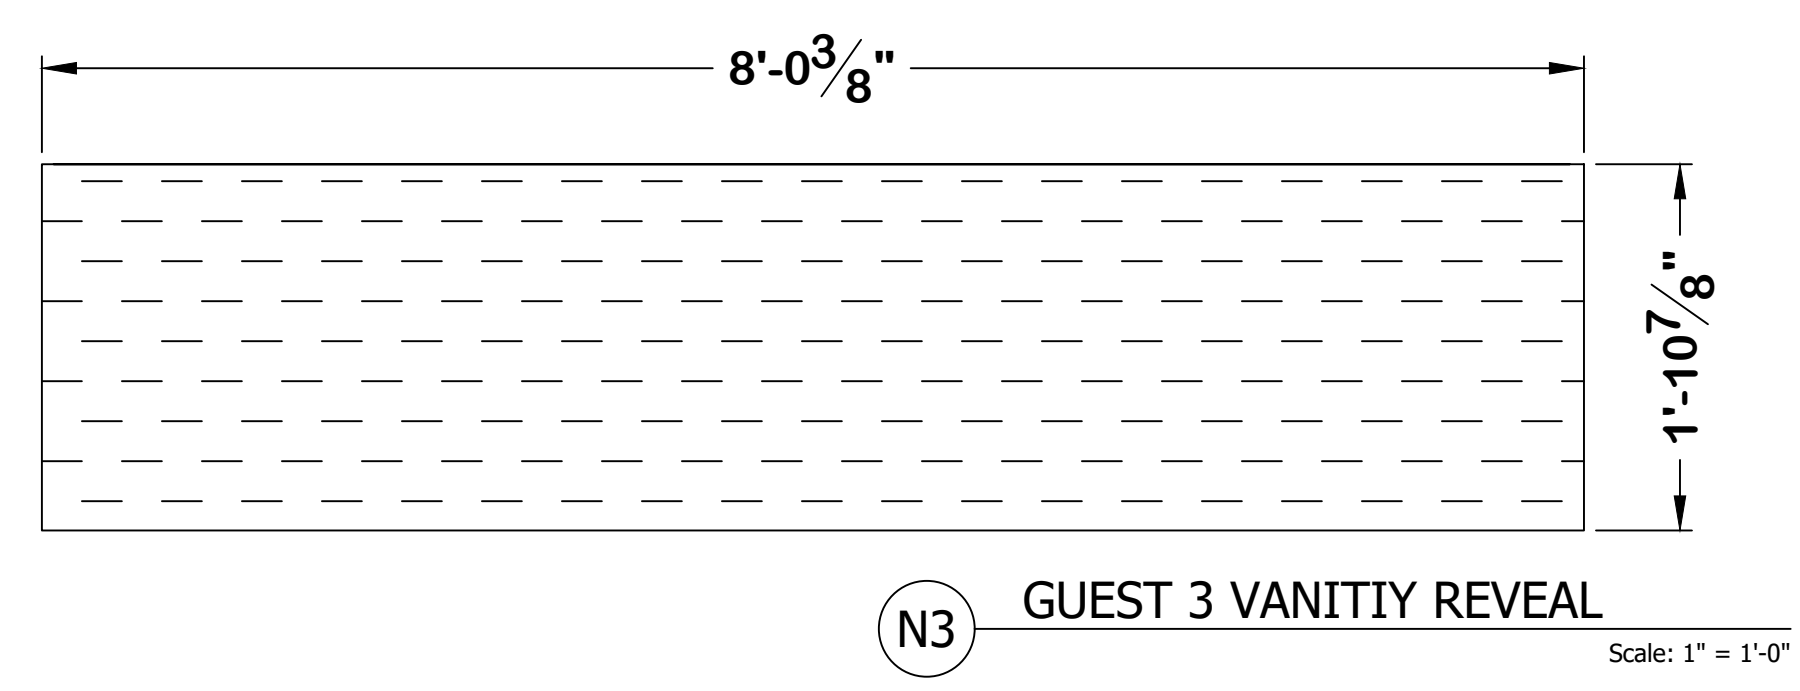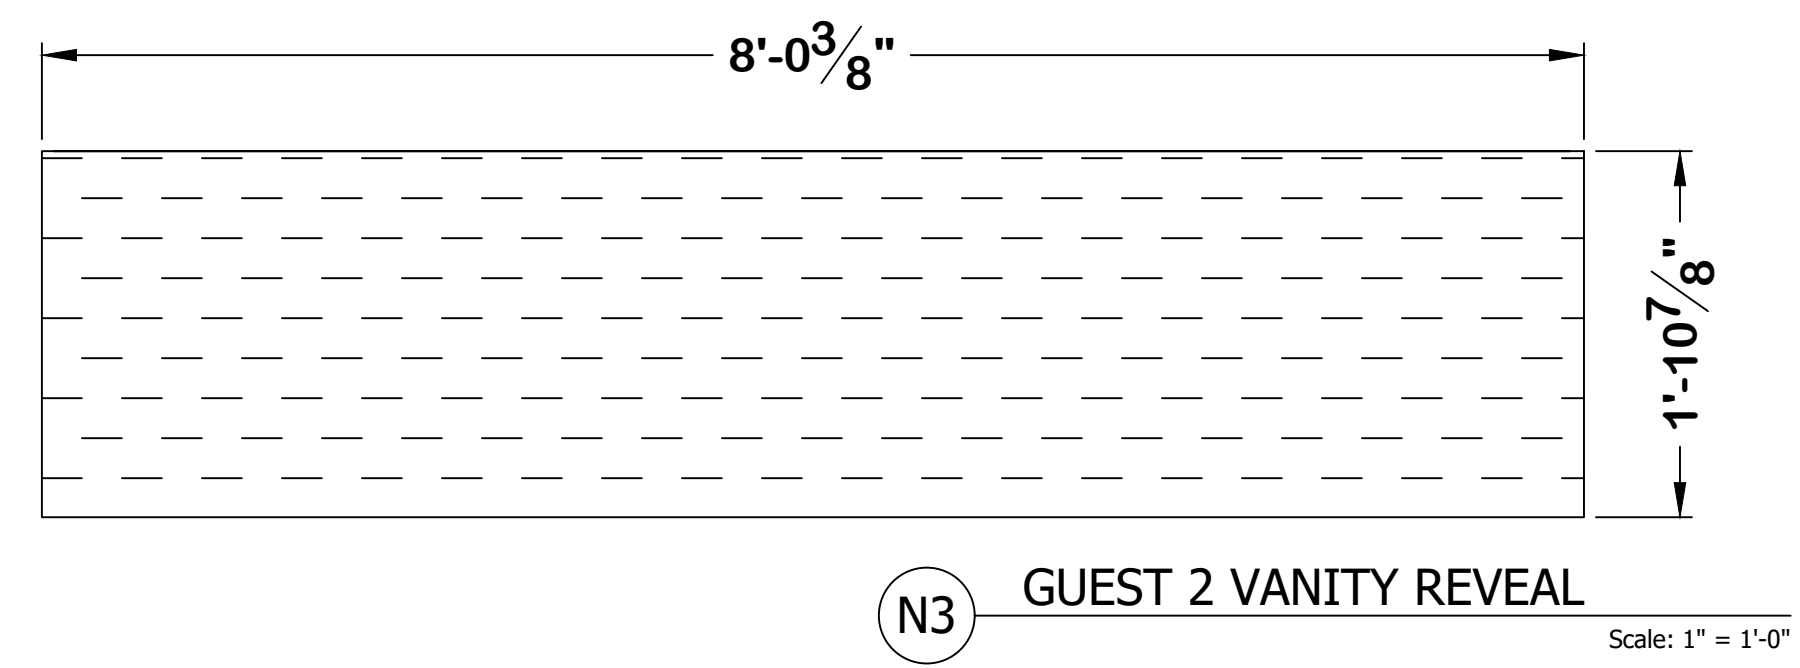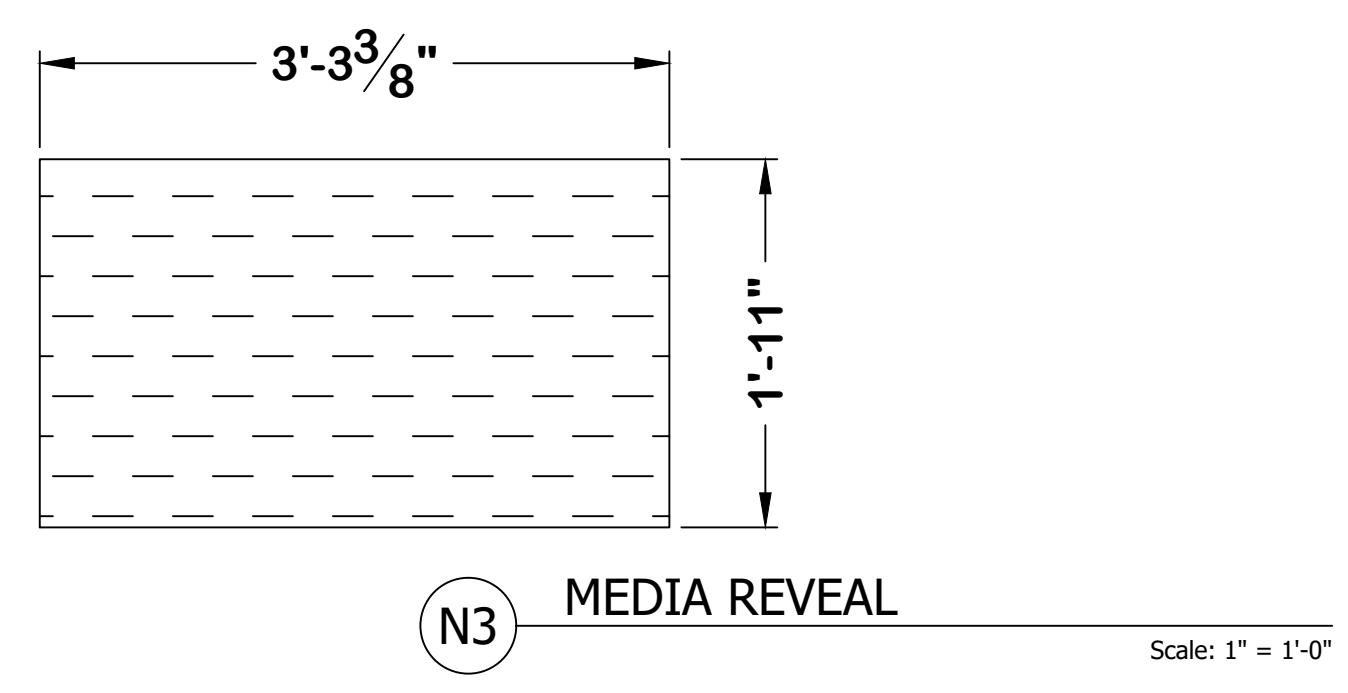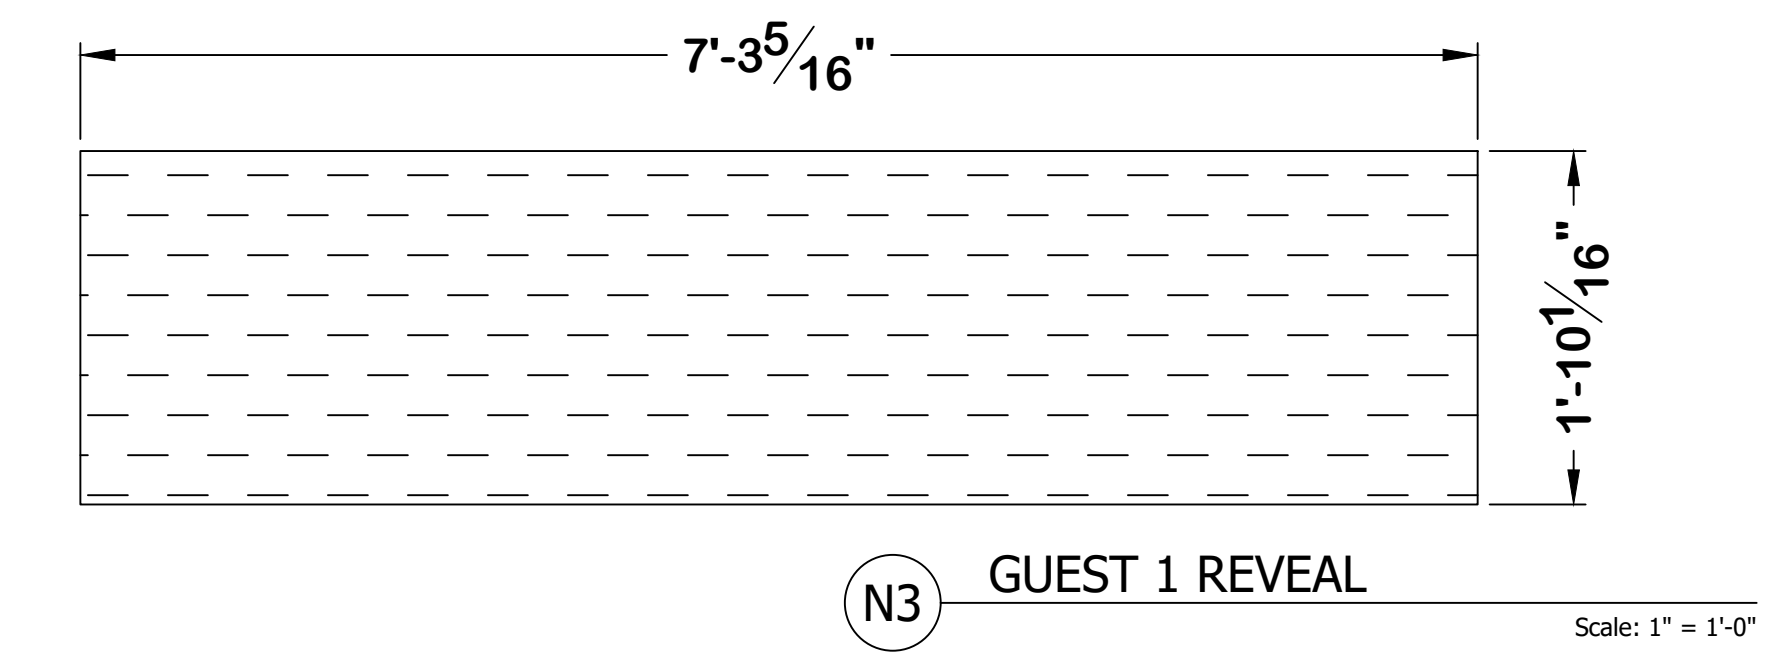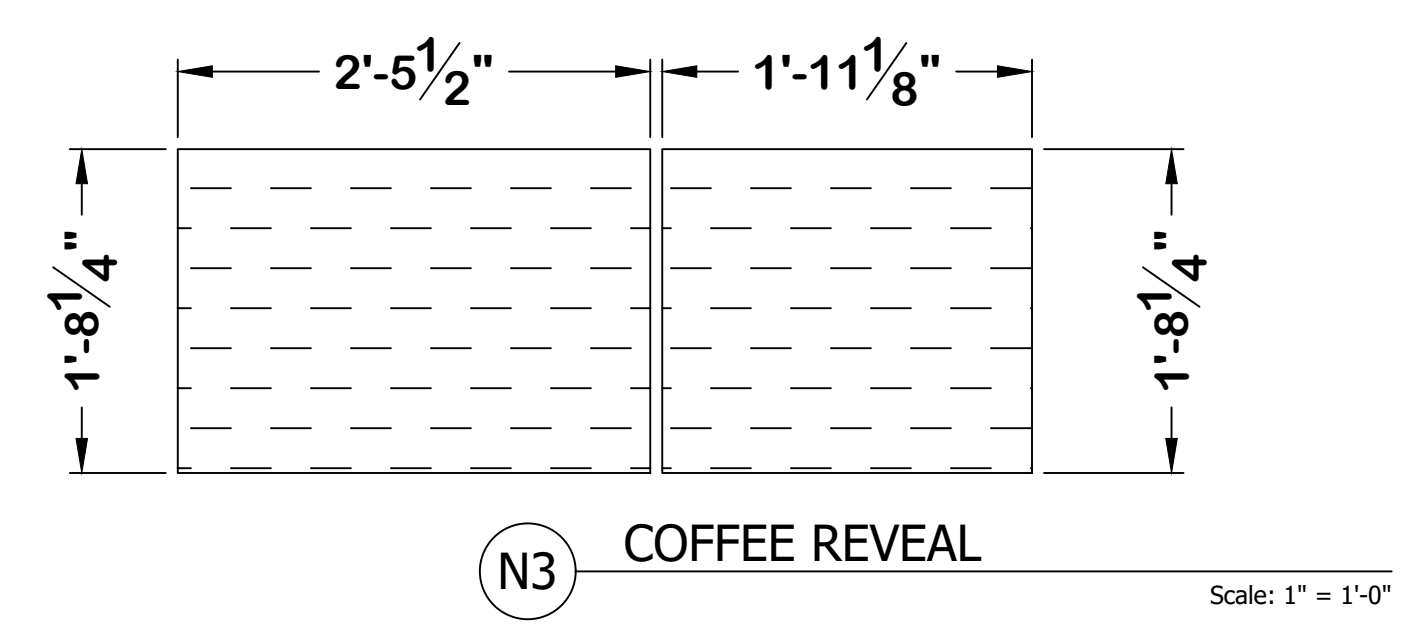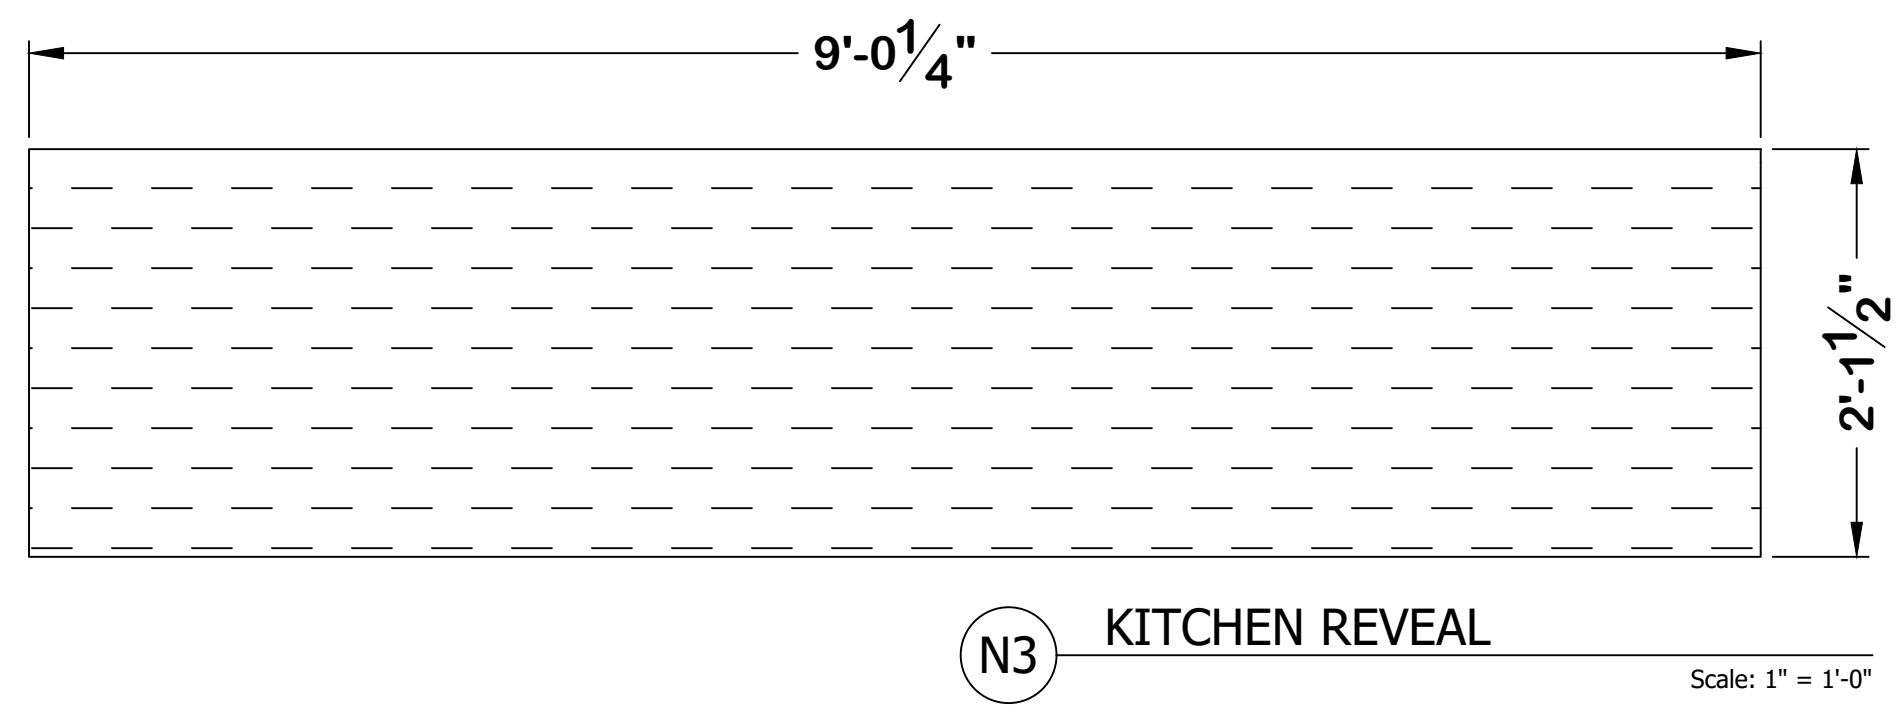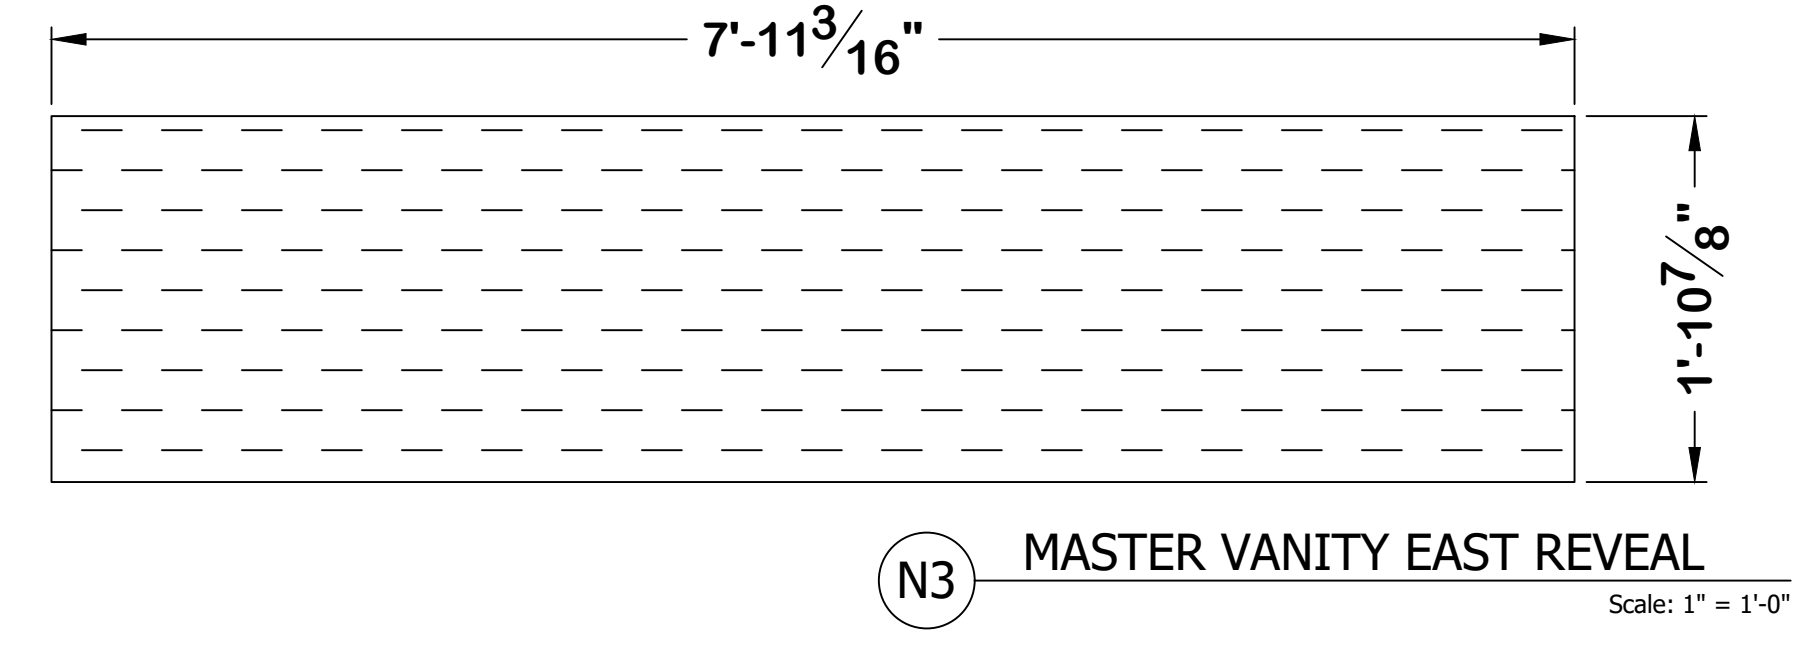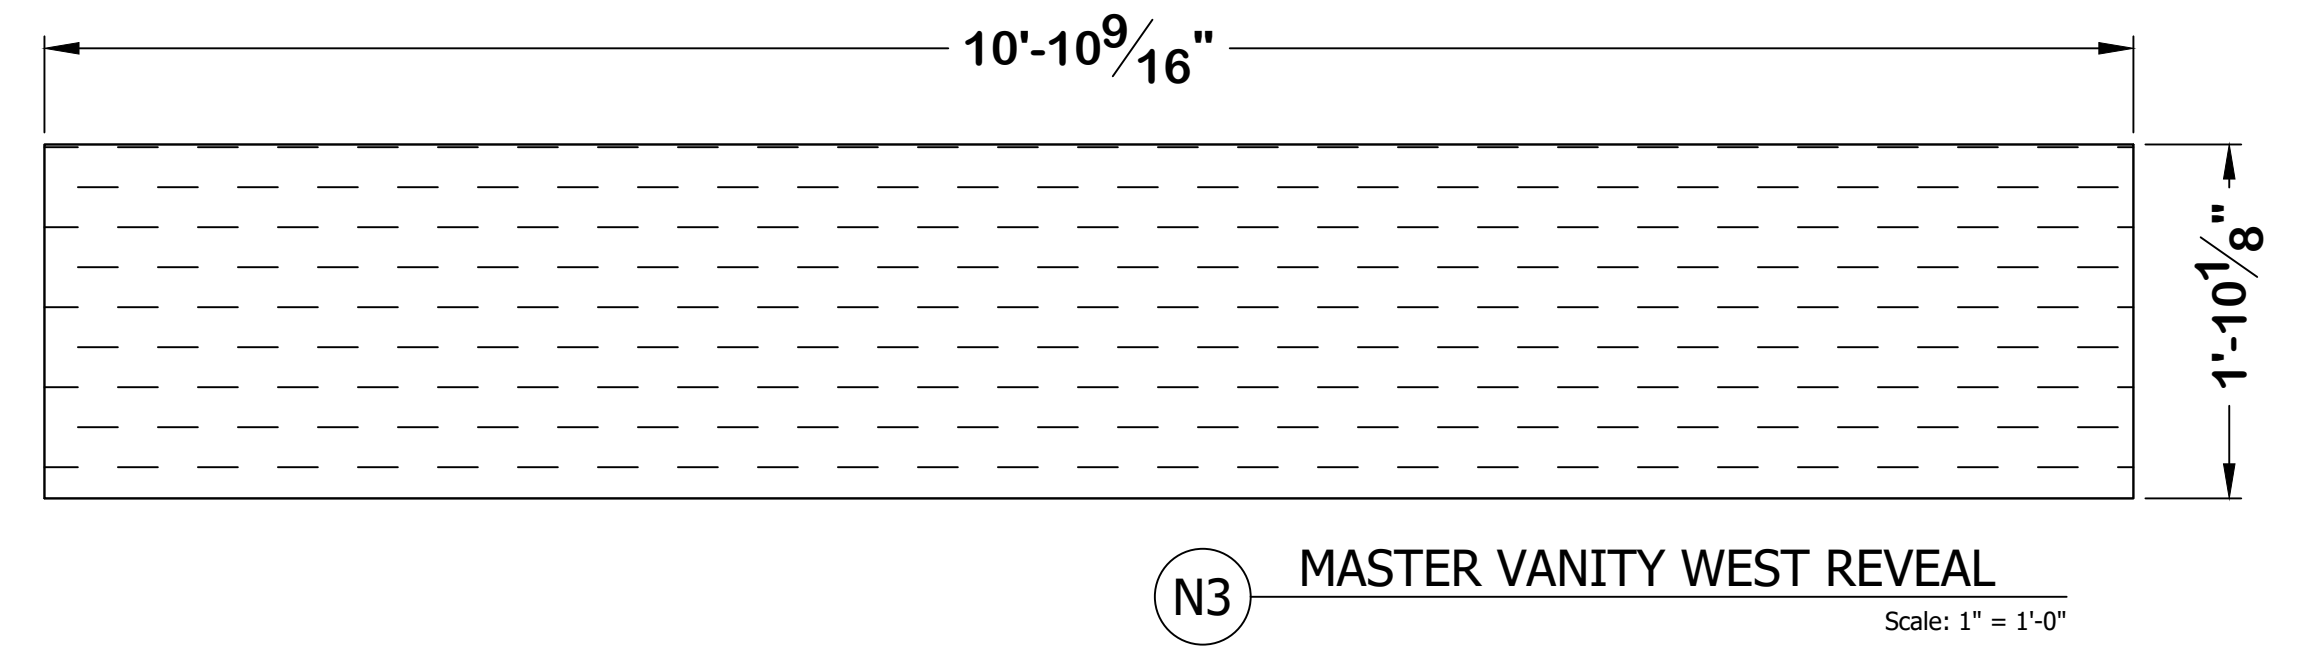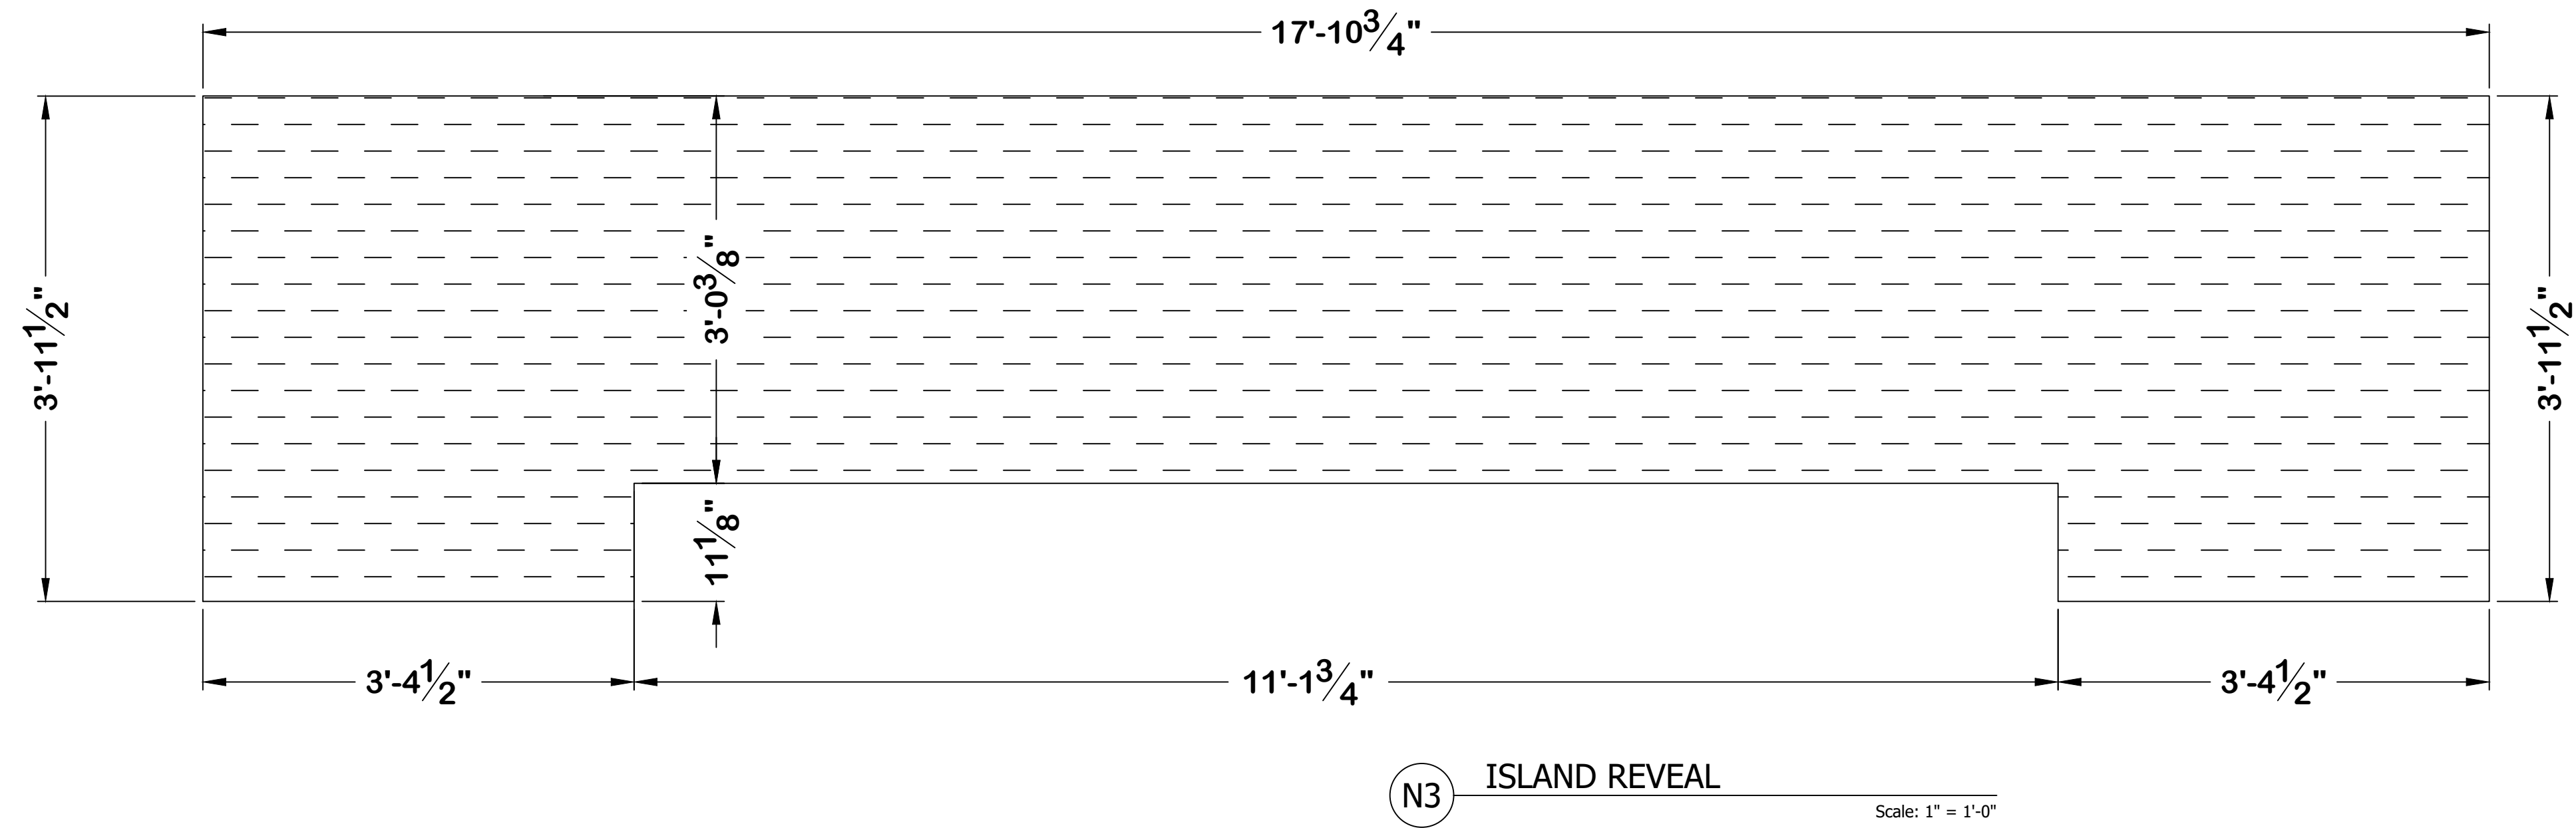


ALL EDGES BANDED FLAT BLACK
REHRU c600091 or Similar
~200' Linear ft. of Edging
~172.56 sq.ft of Board Area

PLAZA de COMERCIO
1570 PACHECO C-1
SANTA FE, NM 87505
505-992-8382



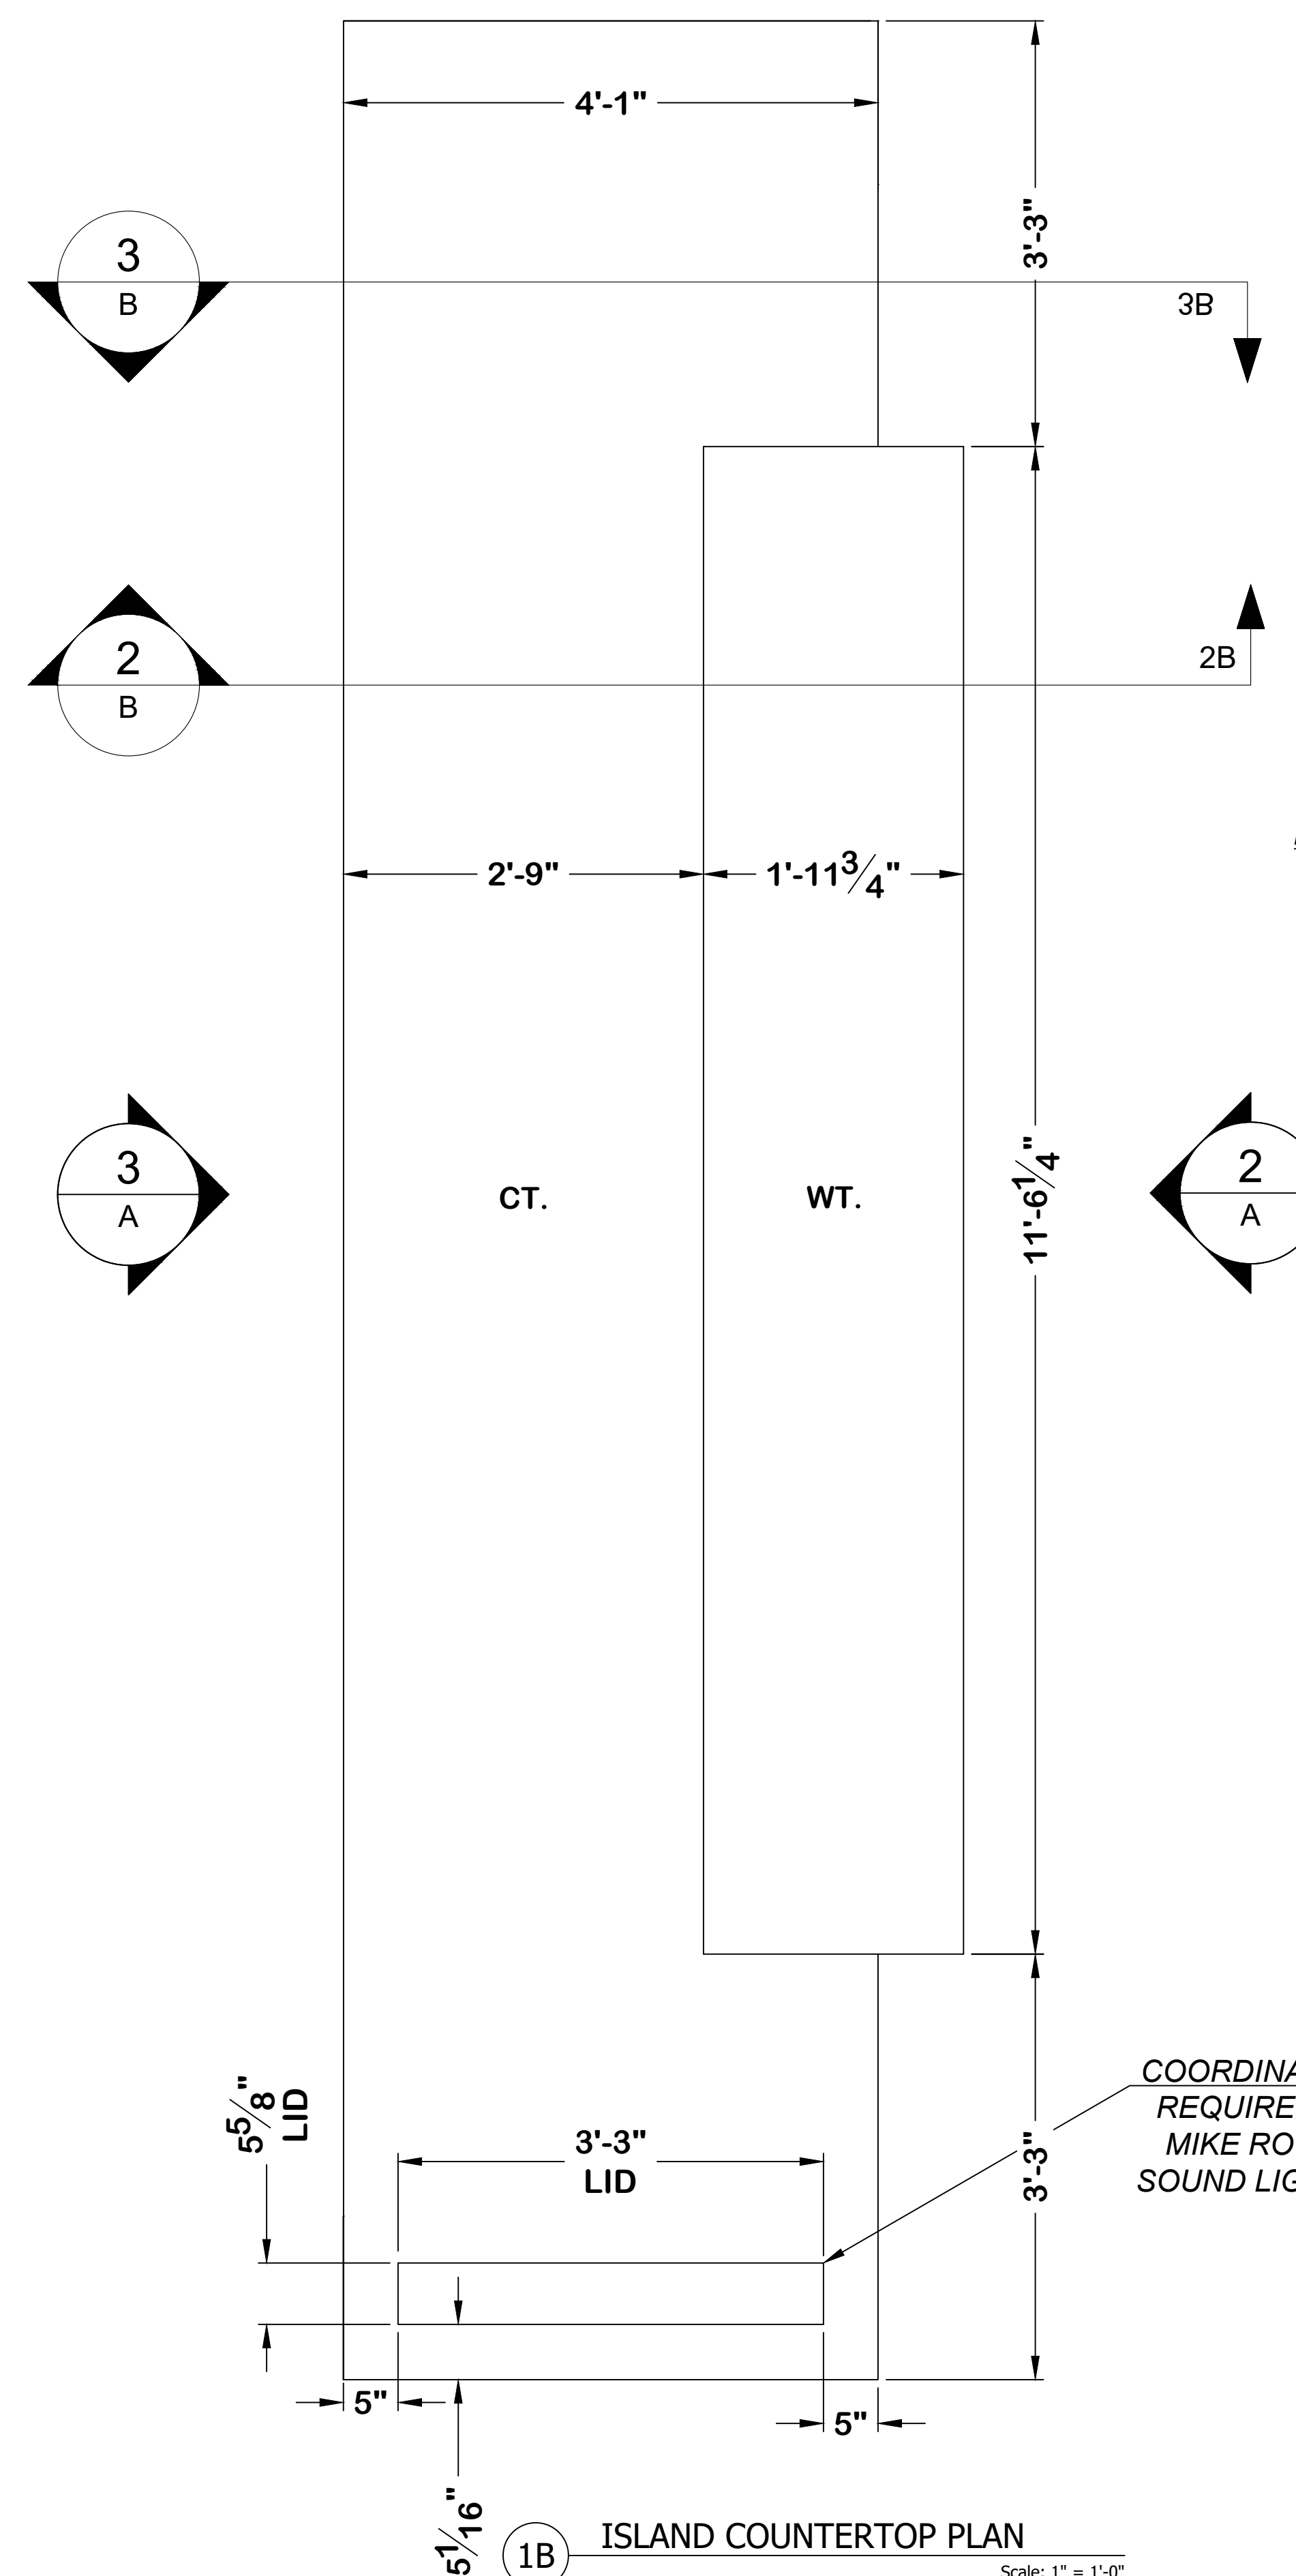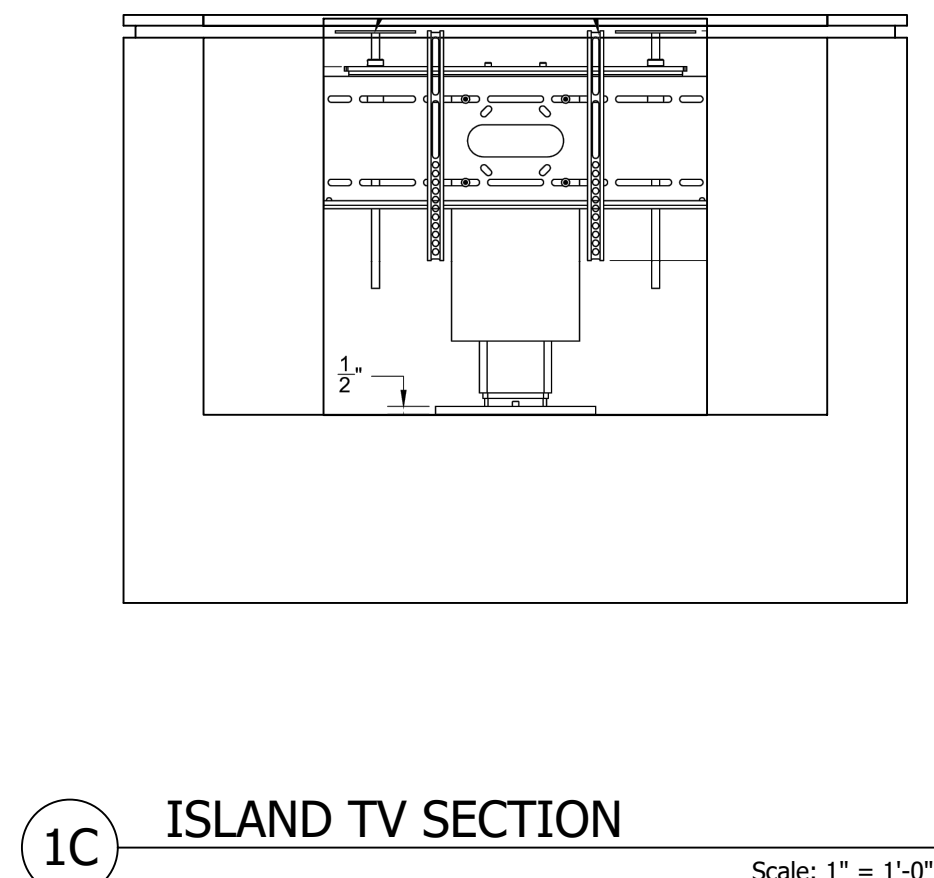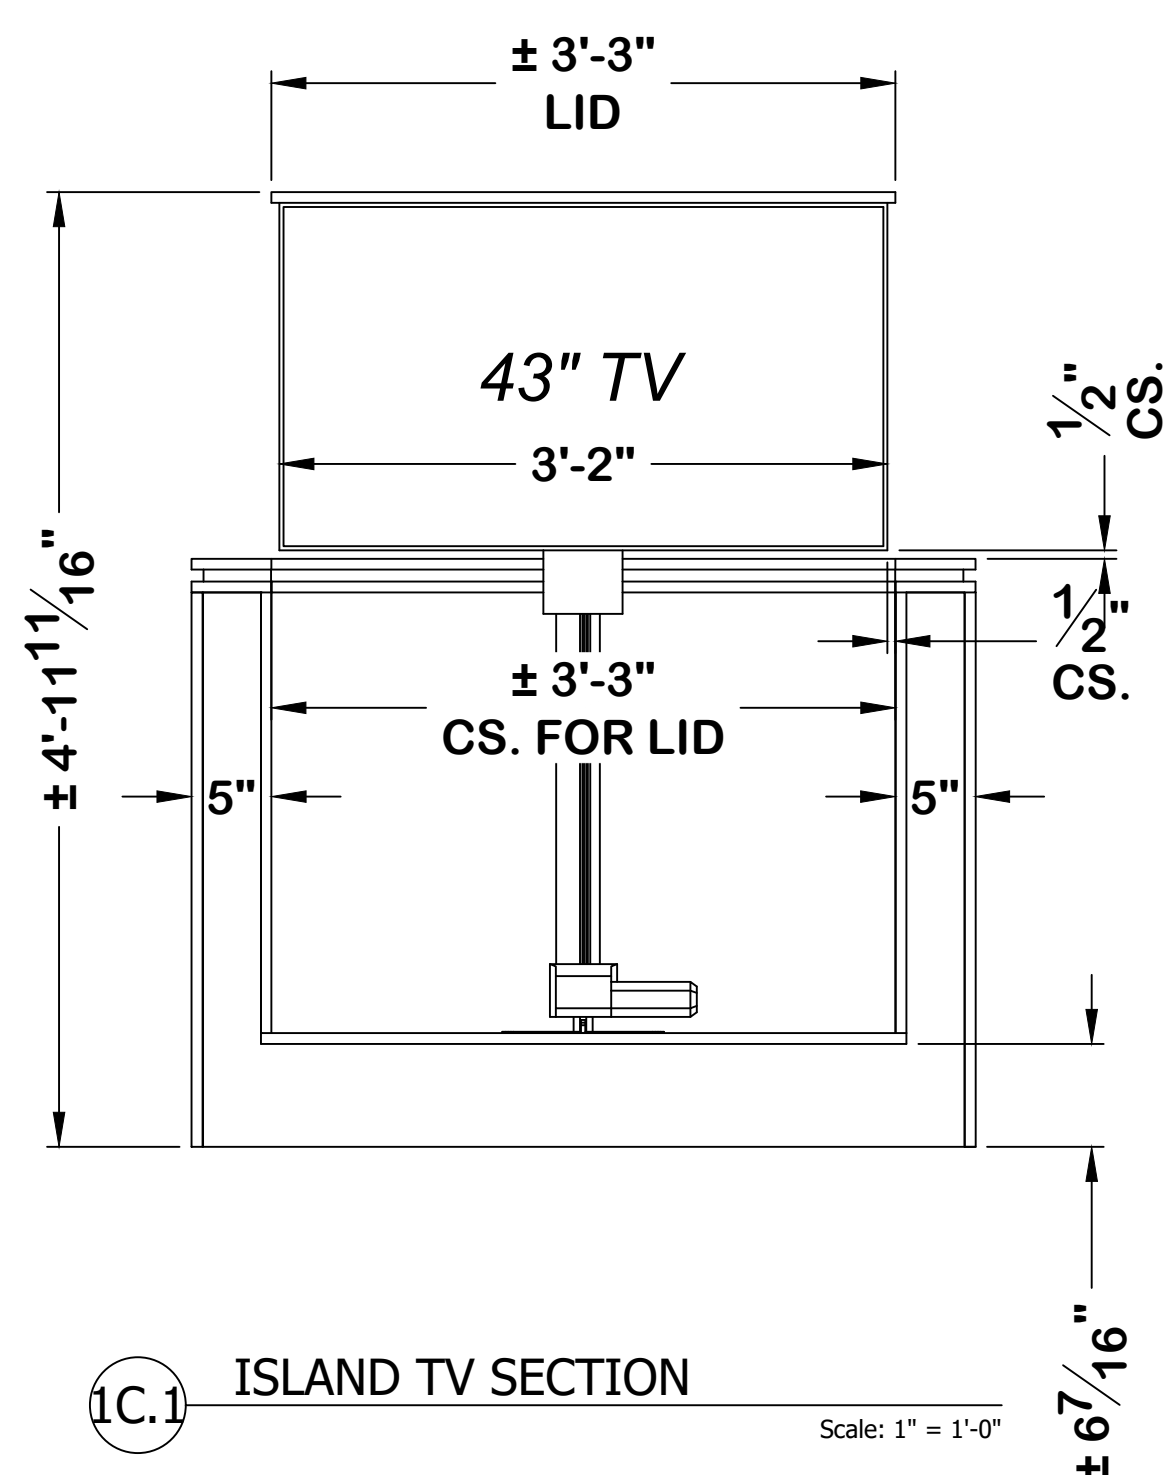


COORDINATE TV LIFT REQUIREMENTS W/ MIKE ROWLAND @ SOUND LIGHT DESIGN

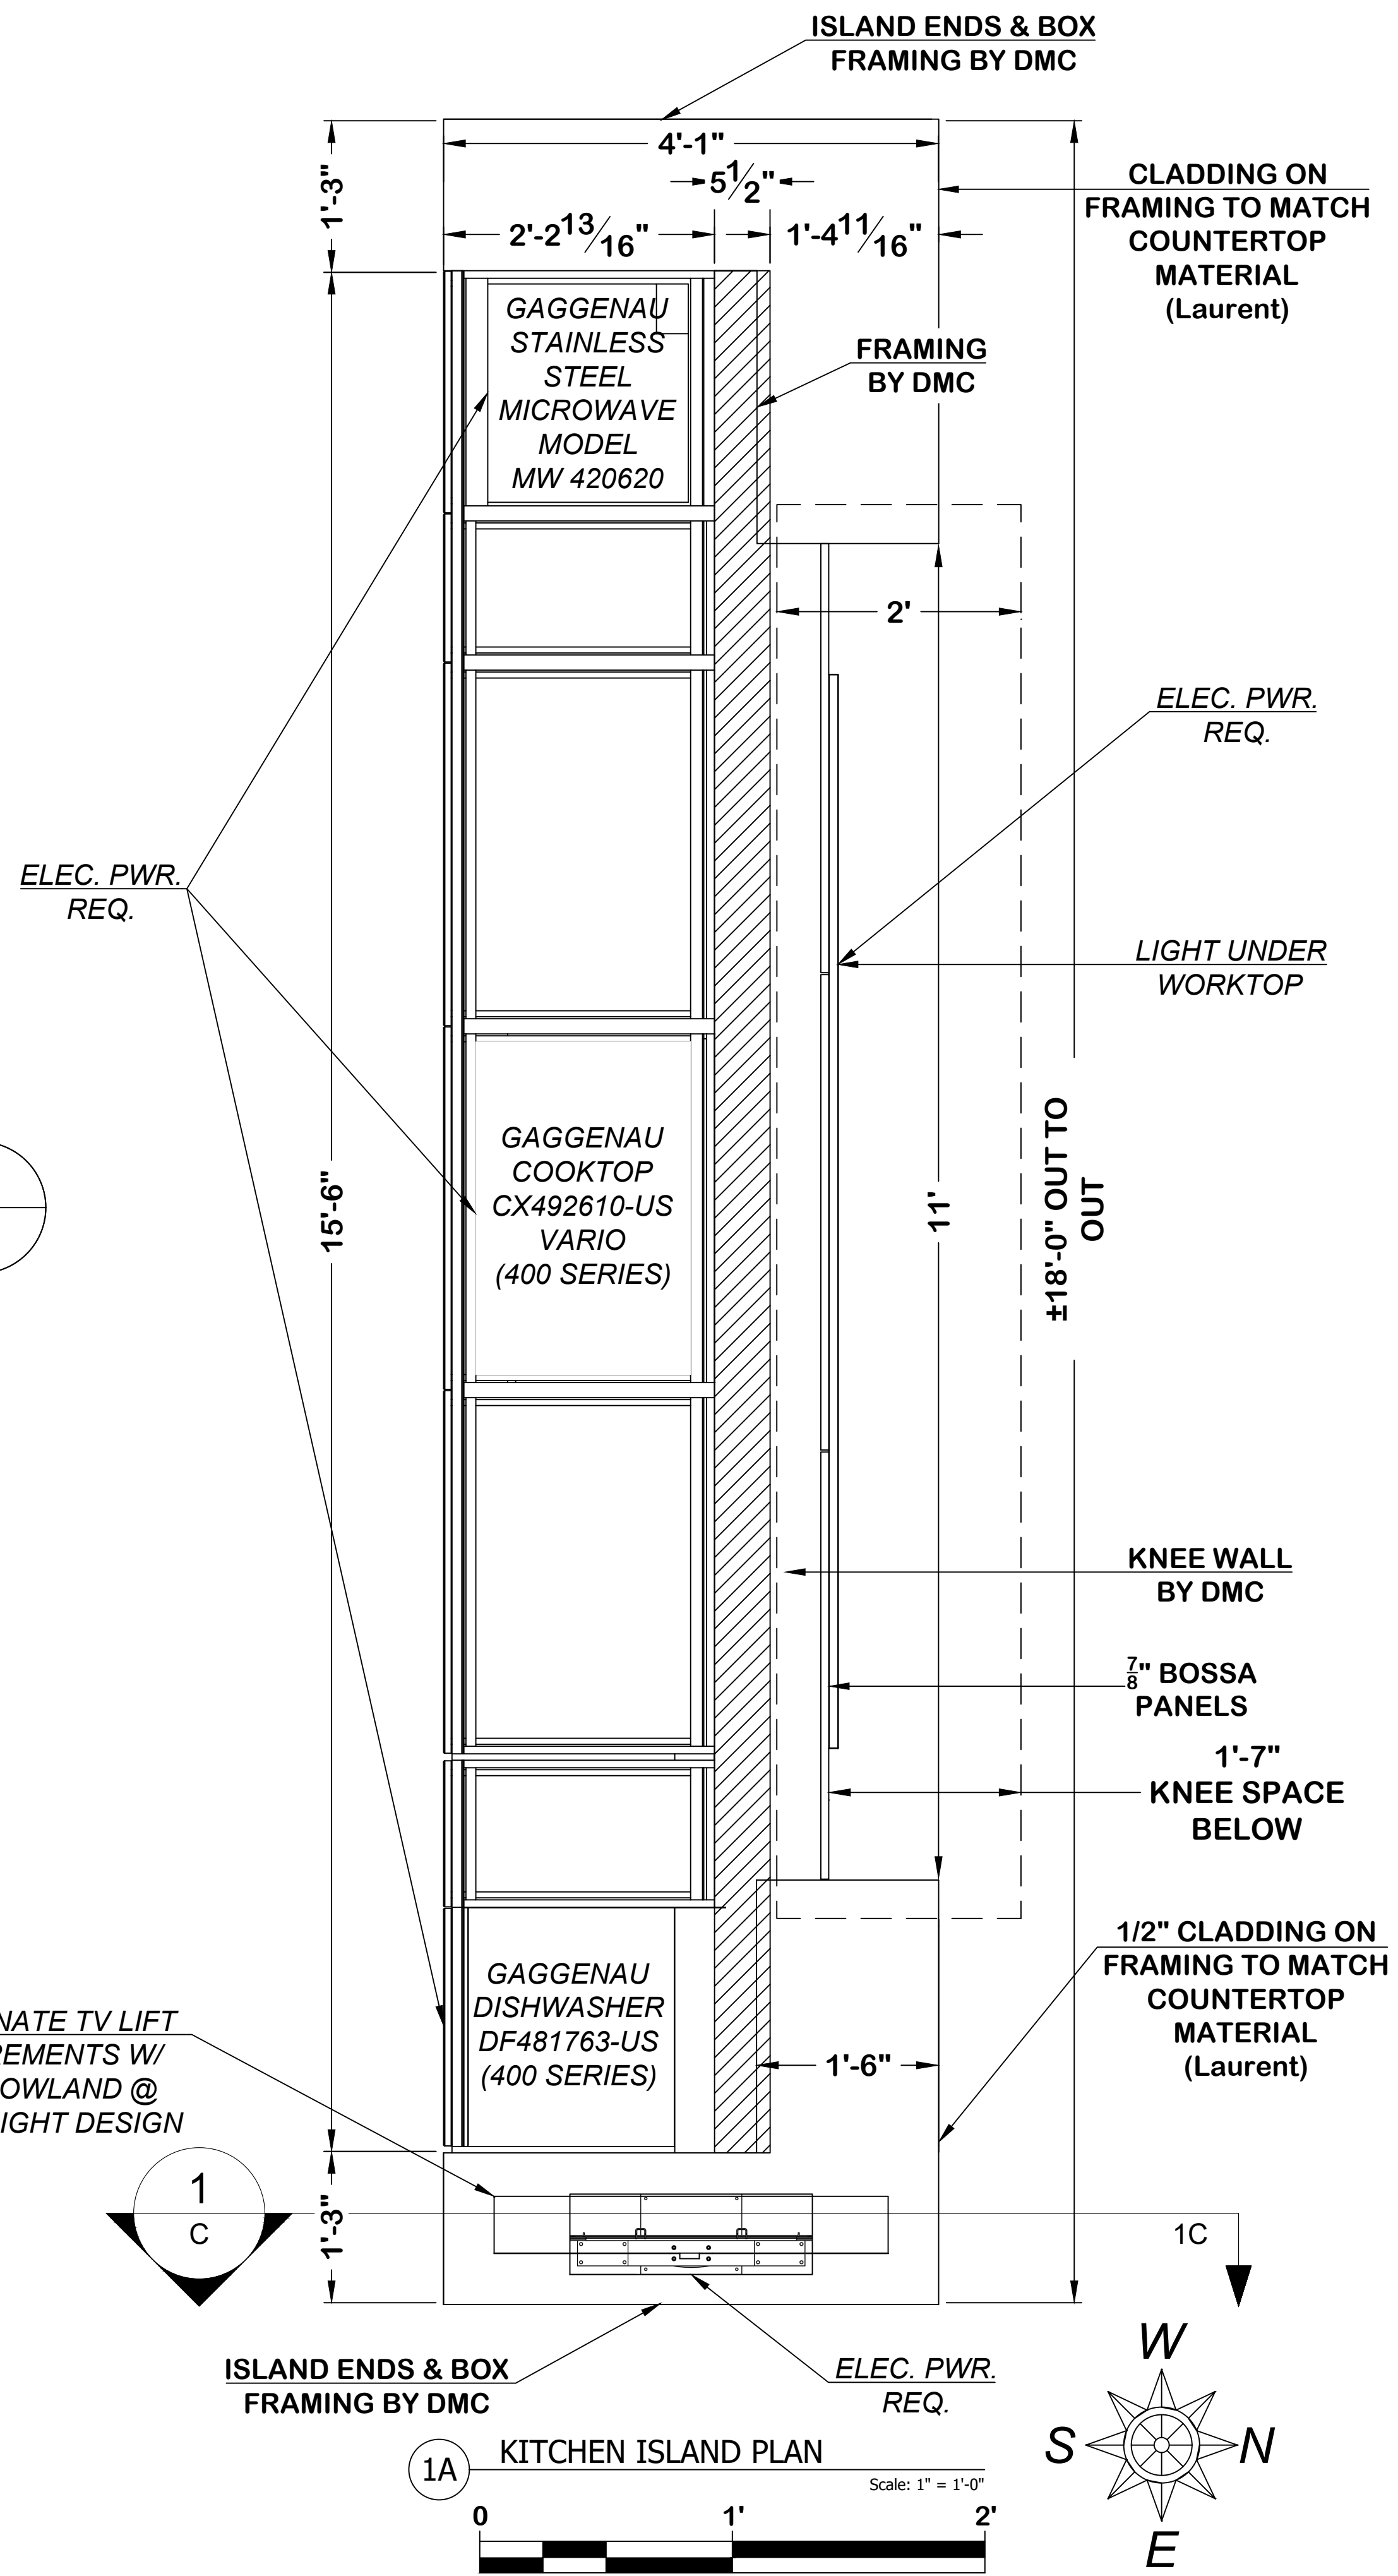


PLAZA de COMERCIO
1570 PACHECO C-1
SANTA FE, NM 87505
505-992-8382




LIGHTING SCHEDULE	
BLE 45 US	2
LEEB	1
S24DLF75US	1
S24VK4	2
SWITCH	REMOTE

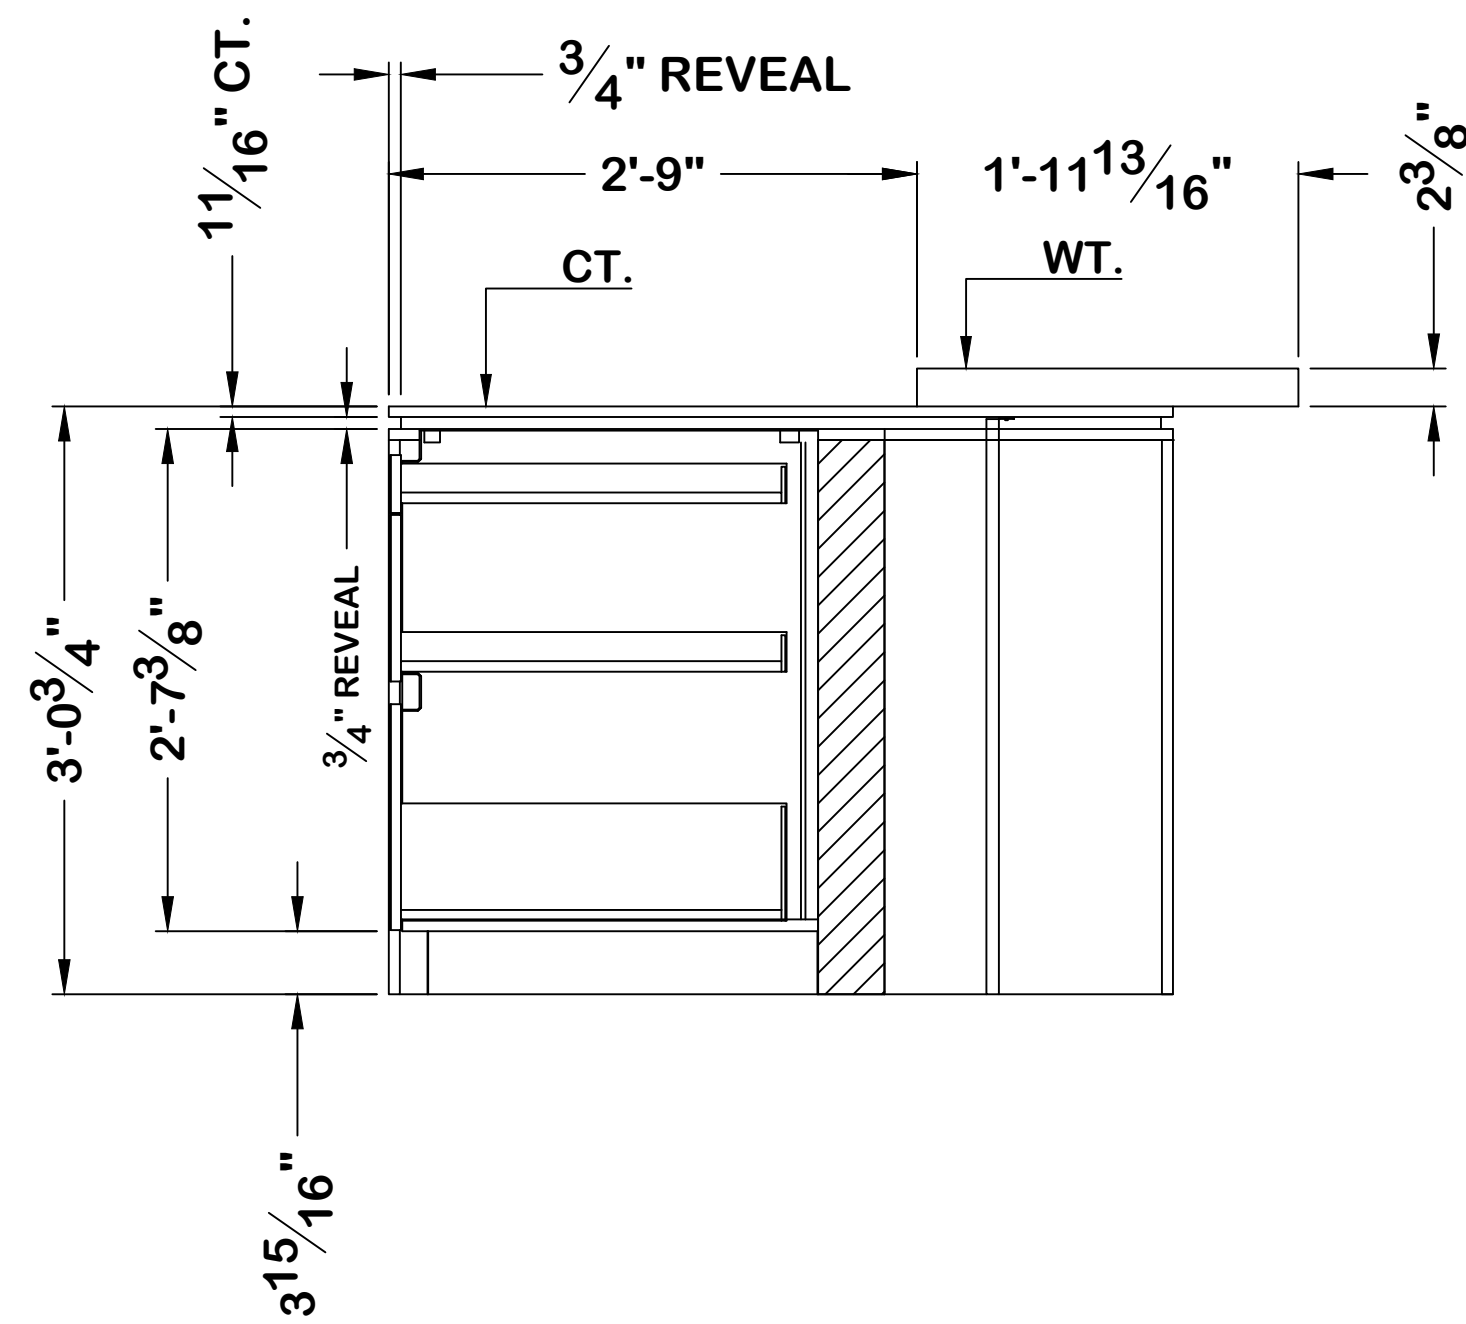

2B KITCHEN ISLAND SECTION LOOKING WEST
Scale: 1" = 1'-0"

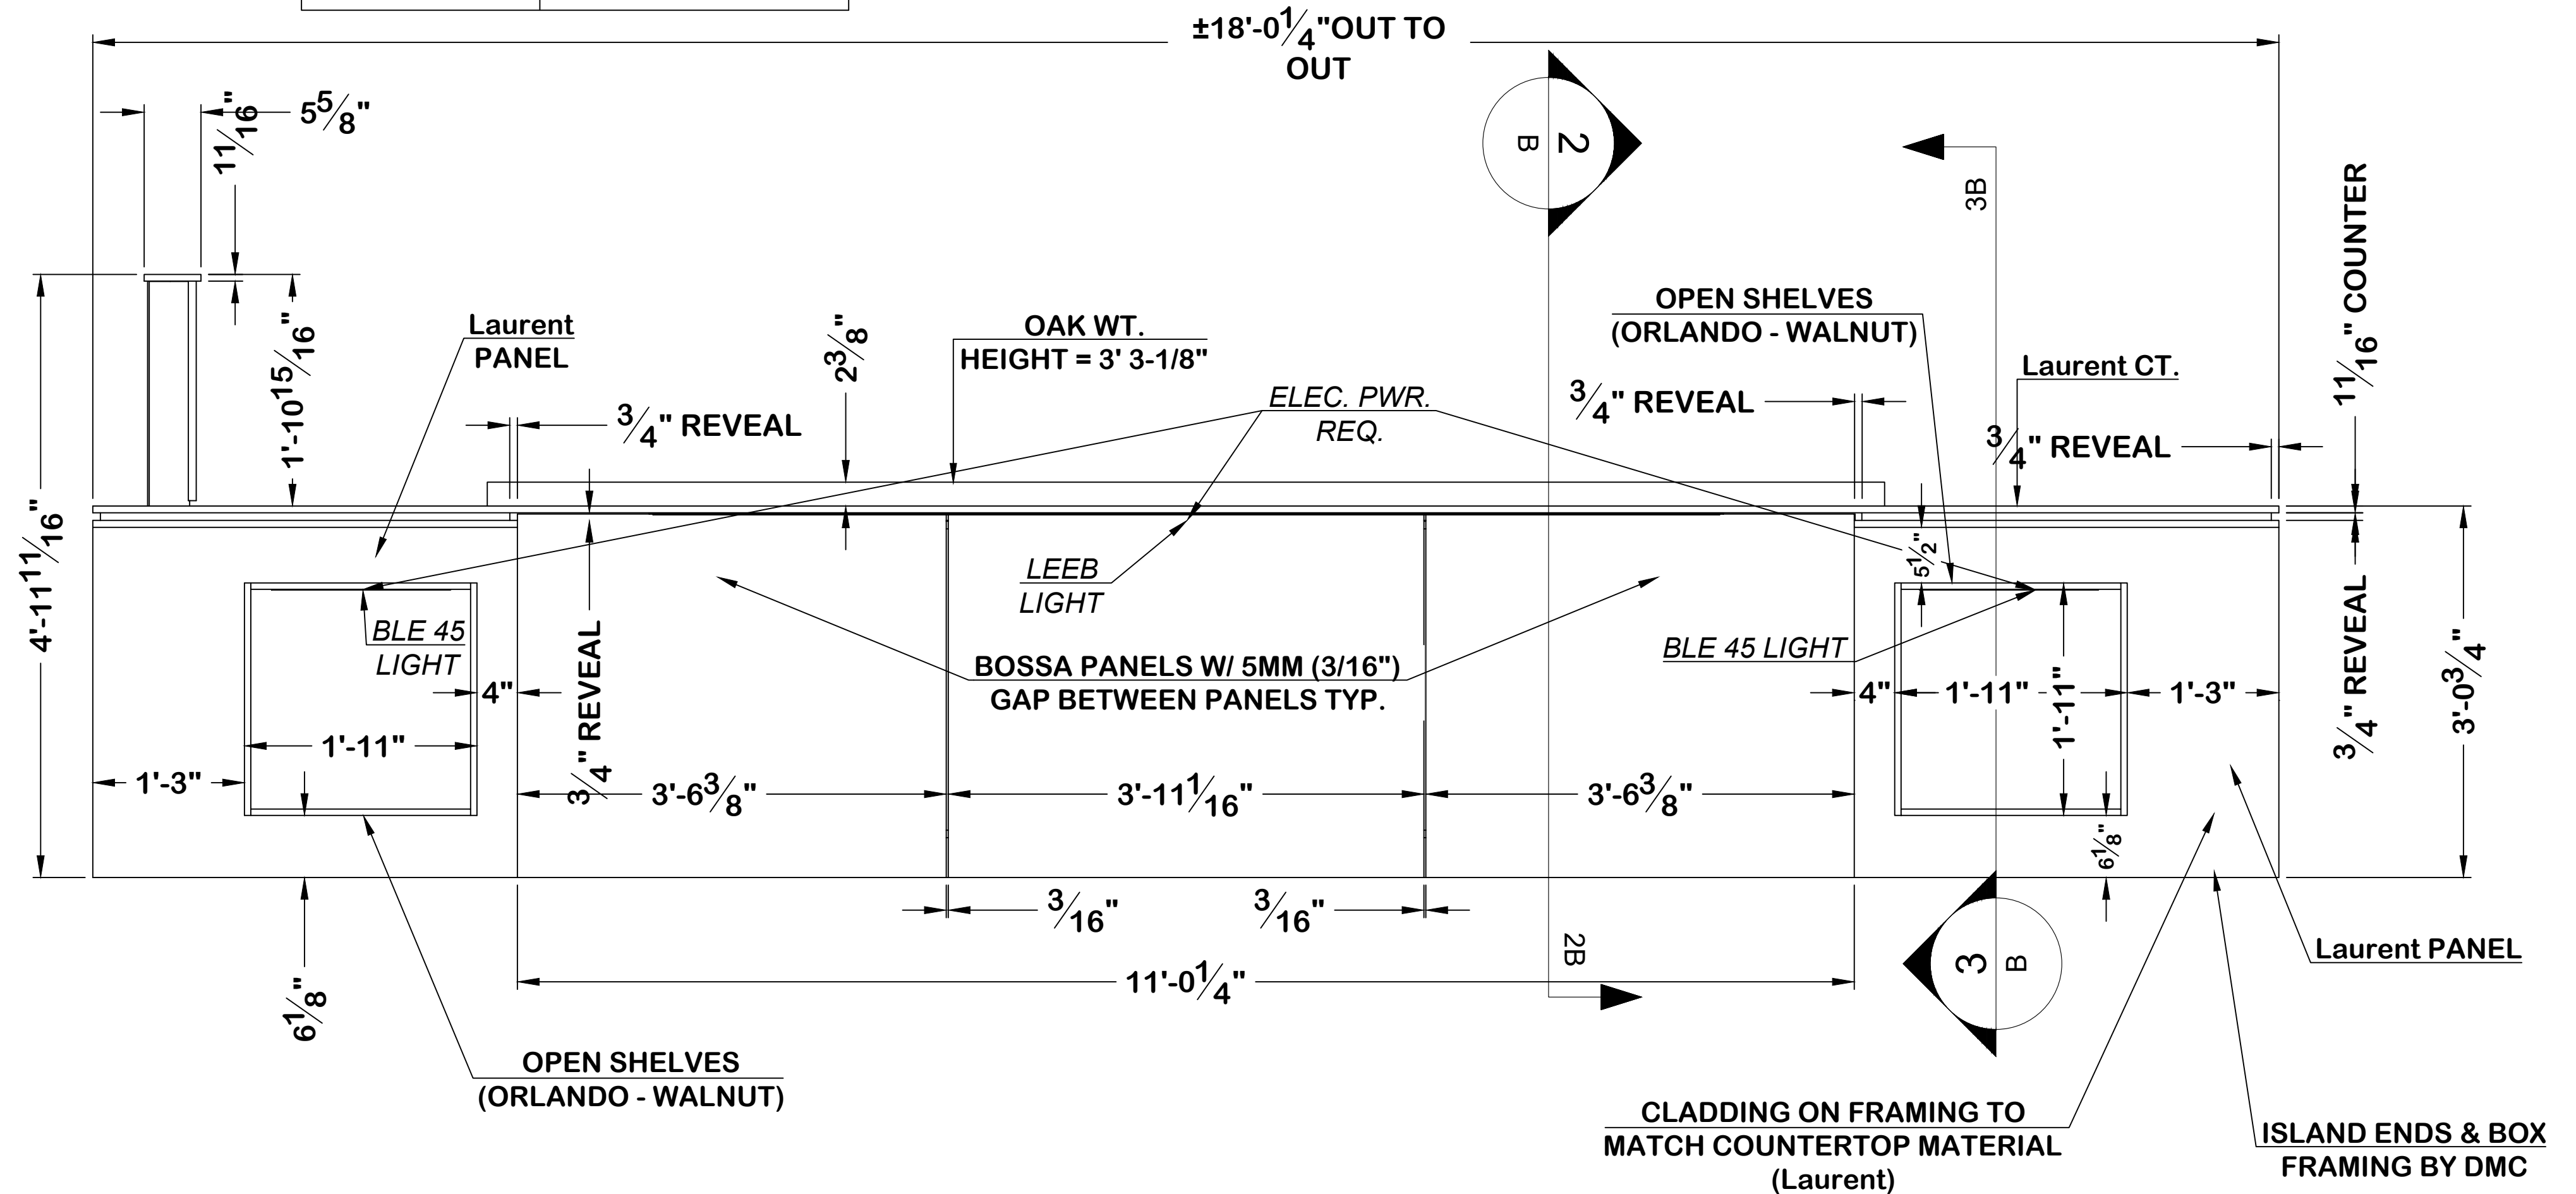

2A KITCHEN ISLAND LOOKING SOUTH
ISLAND ENDS & BOX FRAMING BY DMC
Scale: 1" = 1'-0"


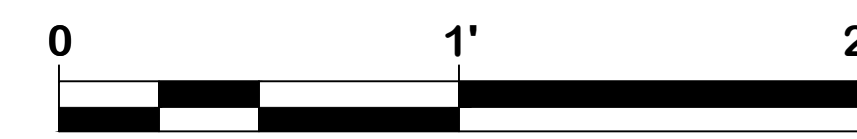


FINISH TABLE	
CABINETS	NONE
HANDLES	NONE
SHELVES	ORLANDO WALNUT LE MIDI
SIDE PANELS	ORLANDO WALNUT LE MIDI
WALL PANELS	BOSSA WALNUT
COUNTERTOP	Laurent
WORKTOP	OAK


PLAZA de COMERCIO
1570 PACHECO C-1
SANTA FE, NM 87505
505-992-8382



ACCESSORIES TABLE	
LBFS 30 58 1	2
LBFS 90 58 1	2
LBFM 58	2
LBFG 58	2

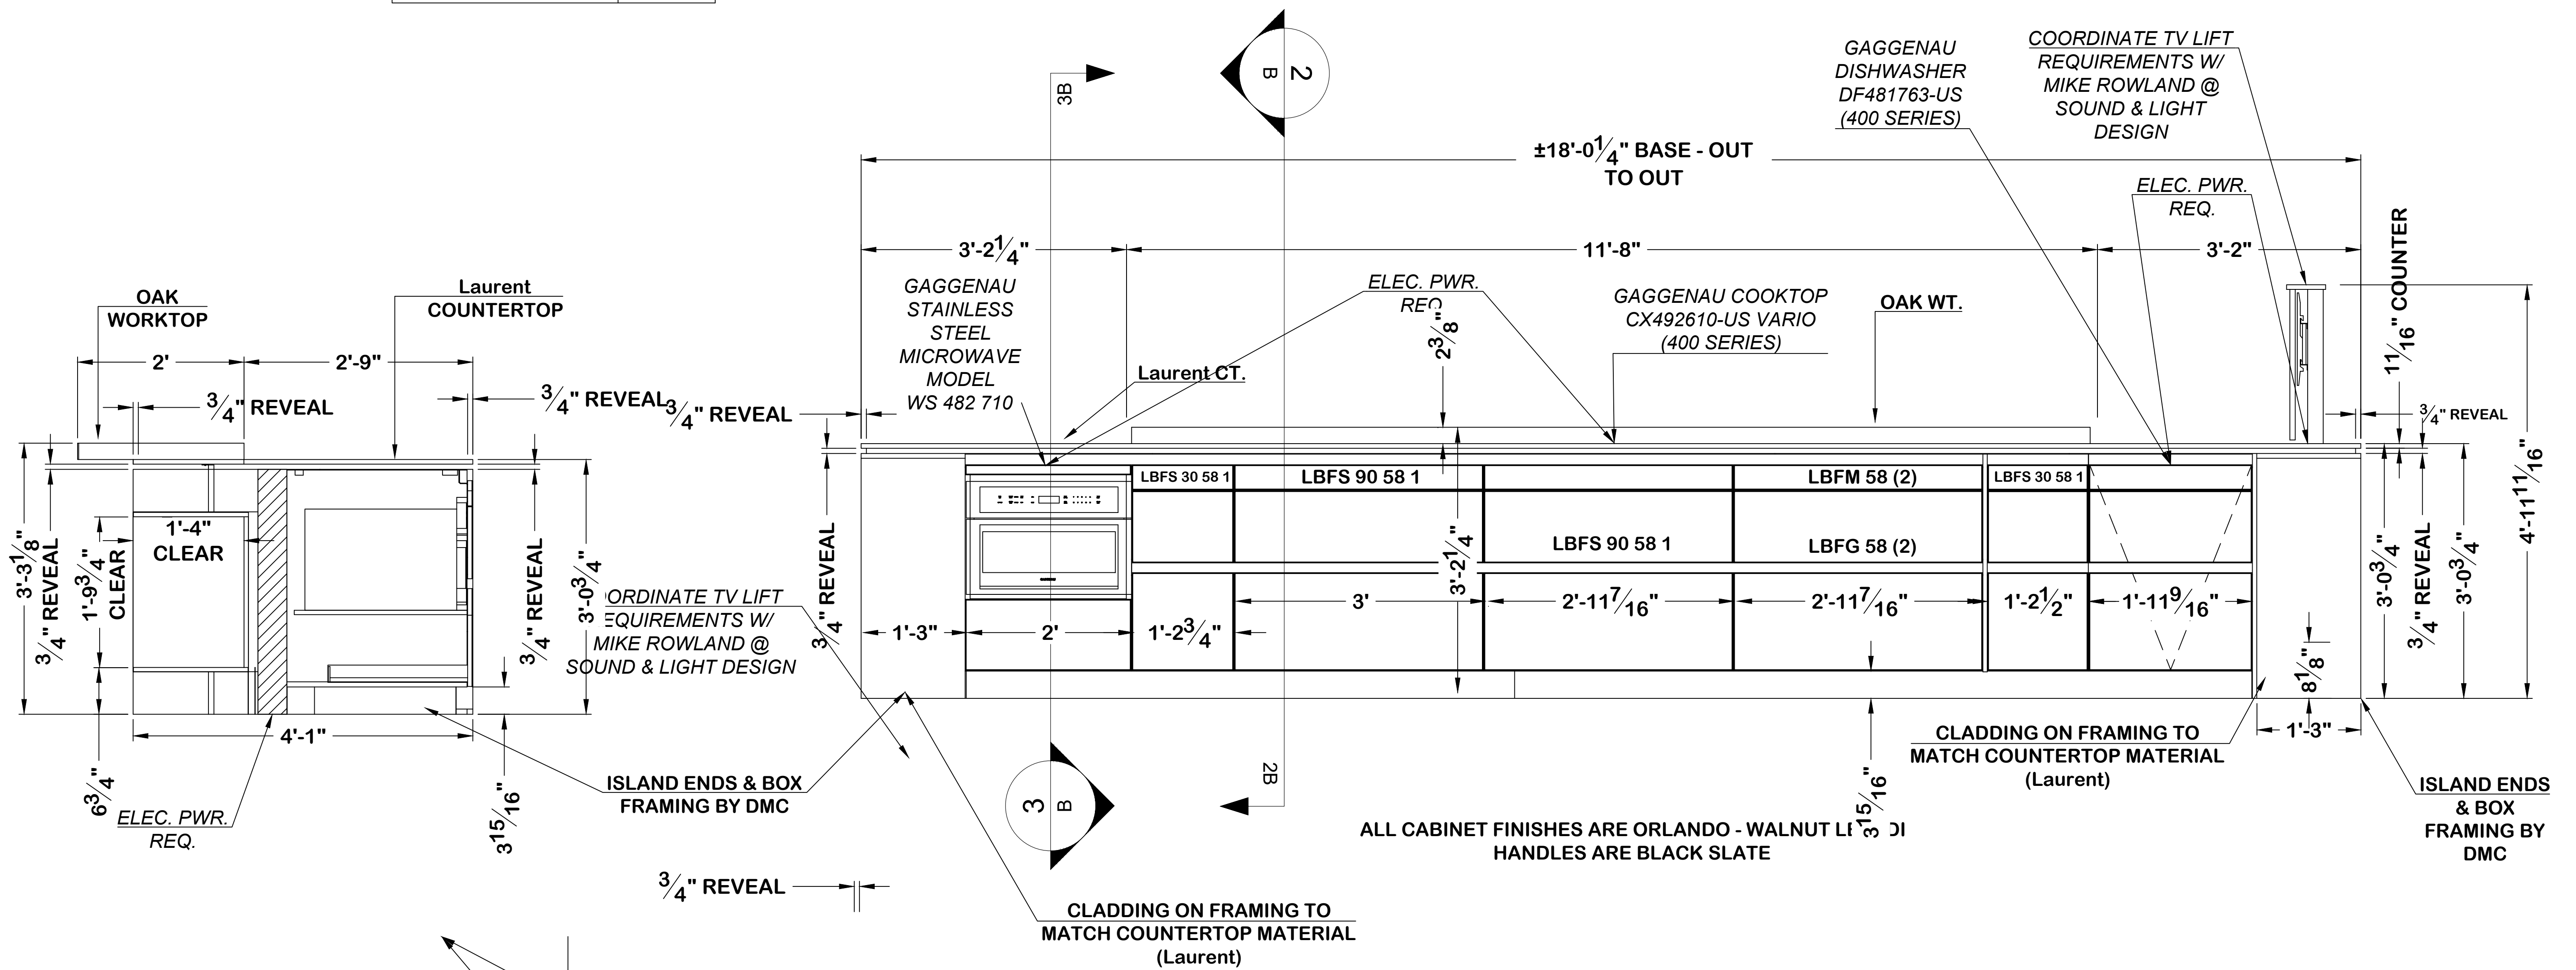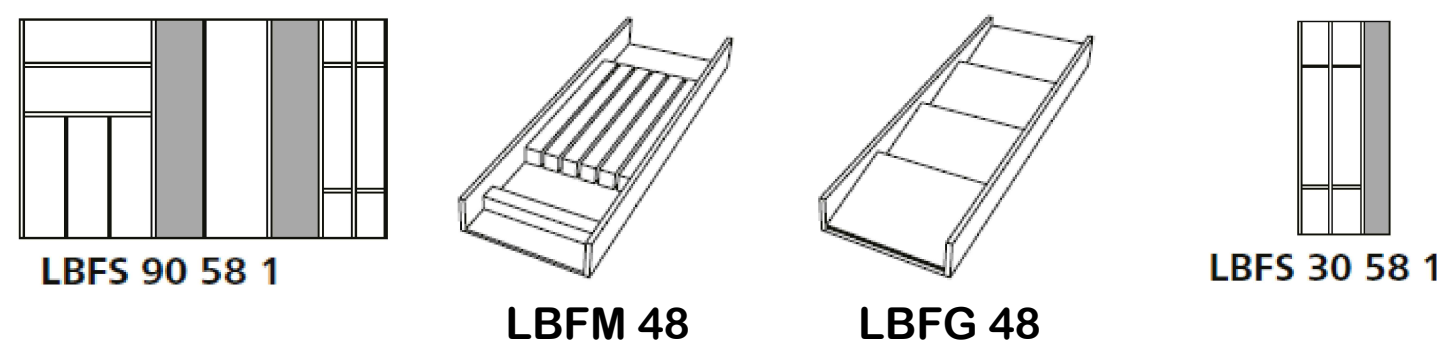


3B KITCHEN ISLAND SECTION LOOKING EAST

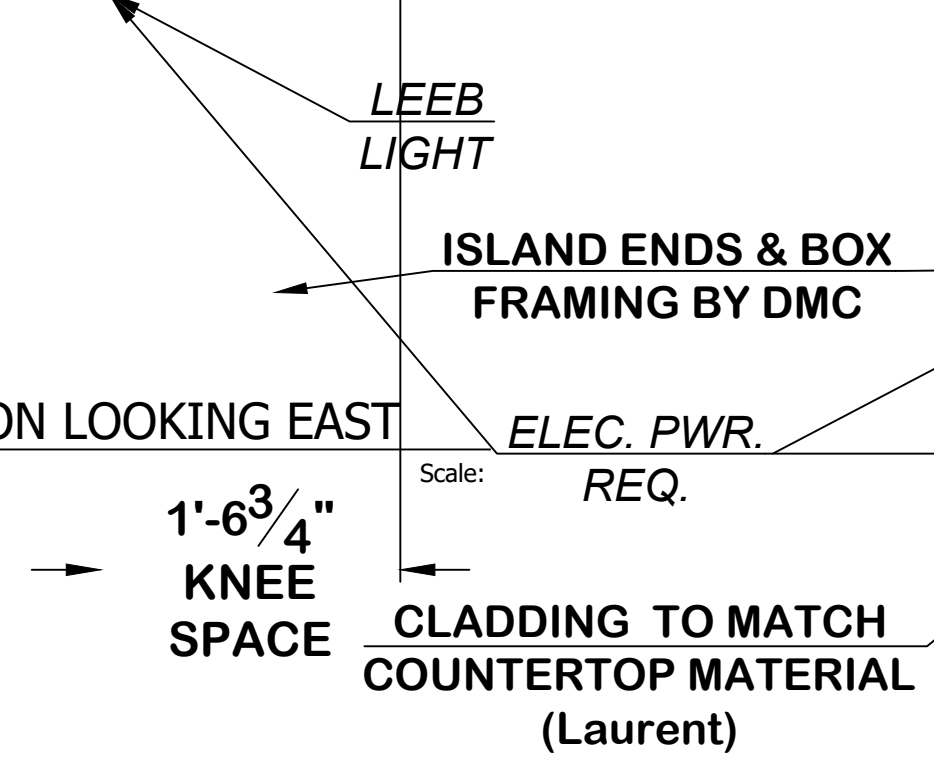


FINISH TABLE	
CABINETS	ORLANDO WALNUT LE MIDI
HANDLES	BLACK SLATE GRIPRAIL
SHELVES	NONE
PANELS	NONE
COUNTERTOP	Laurent
WORKTOP	OAK

3A KITCHEN ISLAND LOOKING NORTH


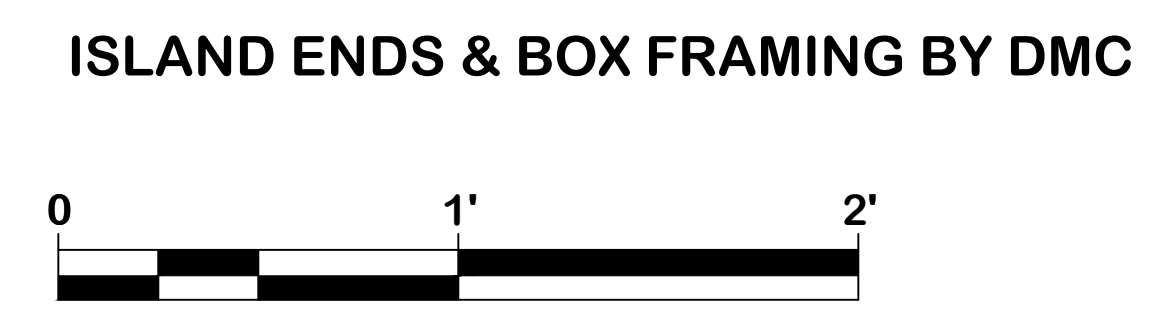


PLAZA de COMERCIO
1570 PACHECO C-1
SANTA FE, NM 87505
505-992-8382



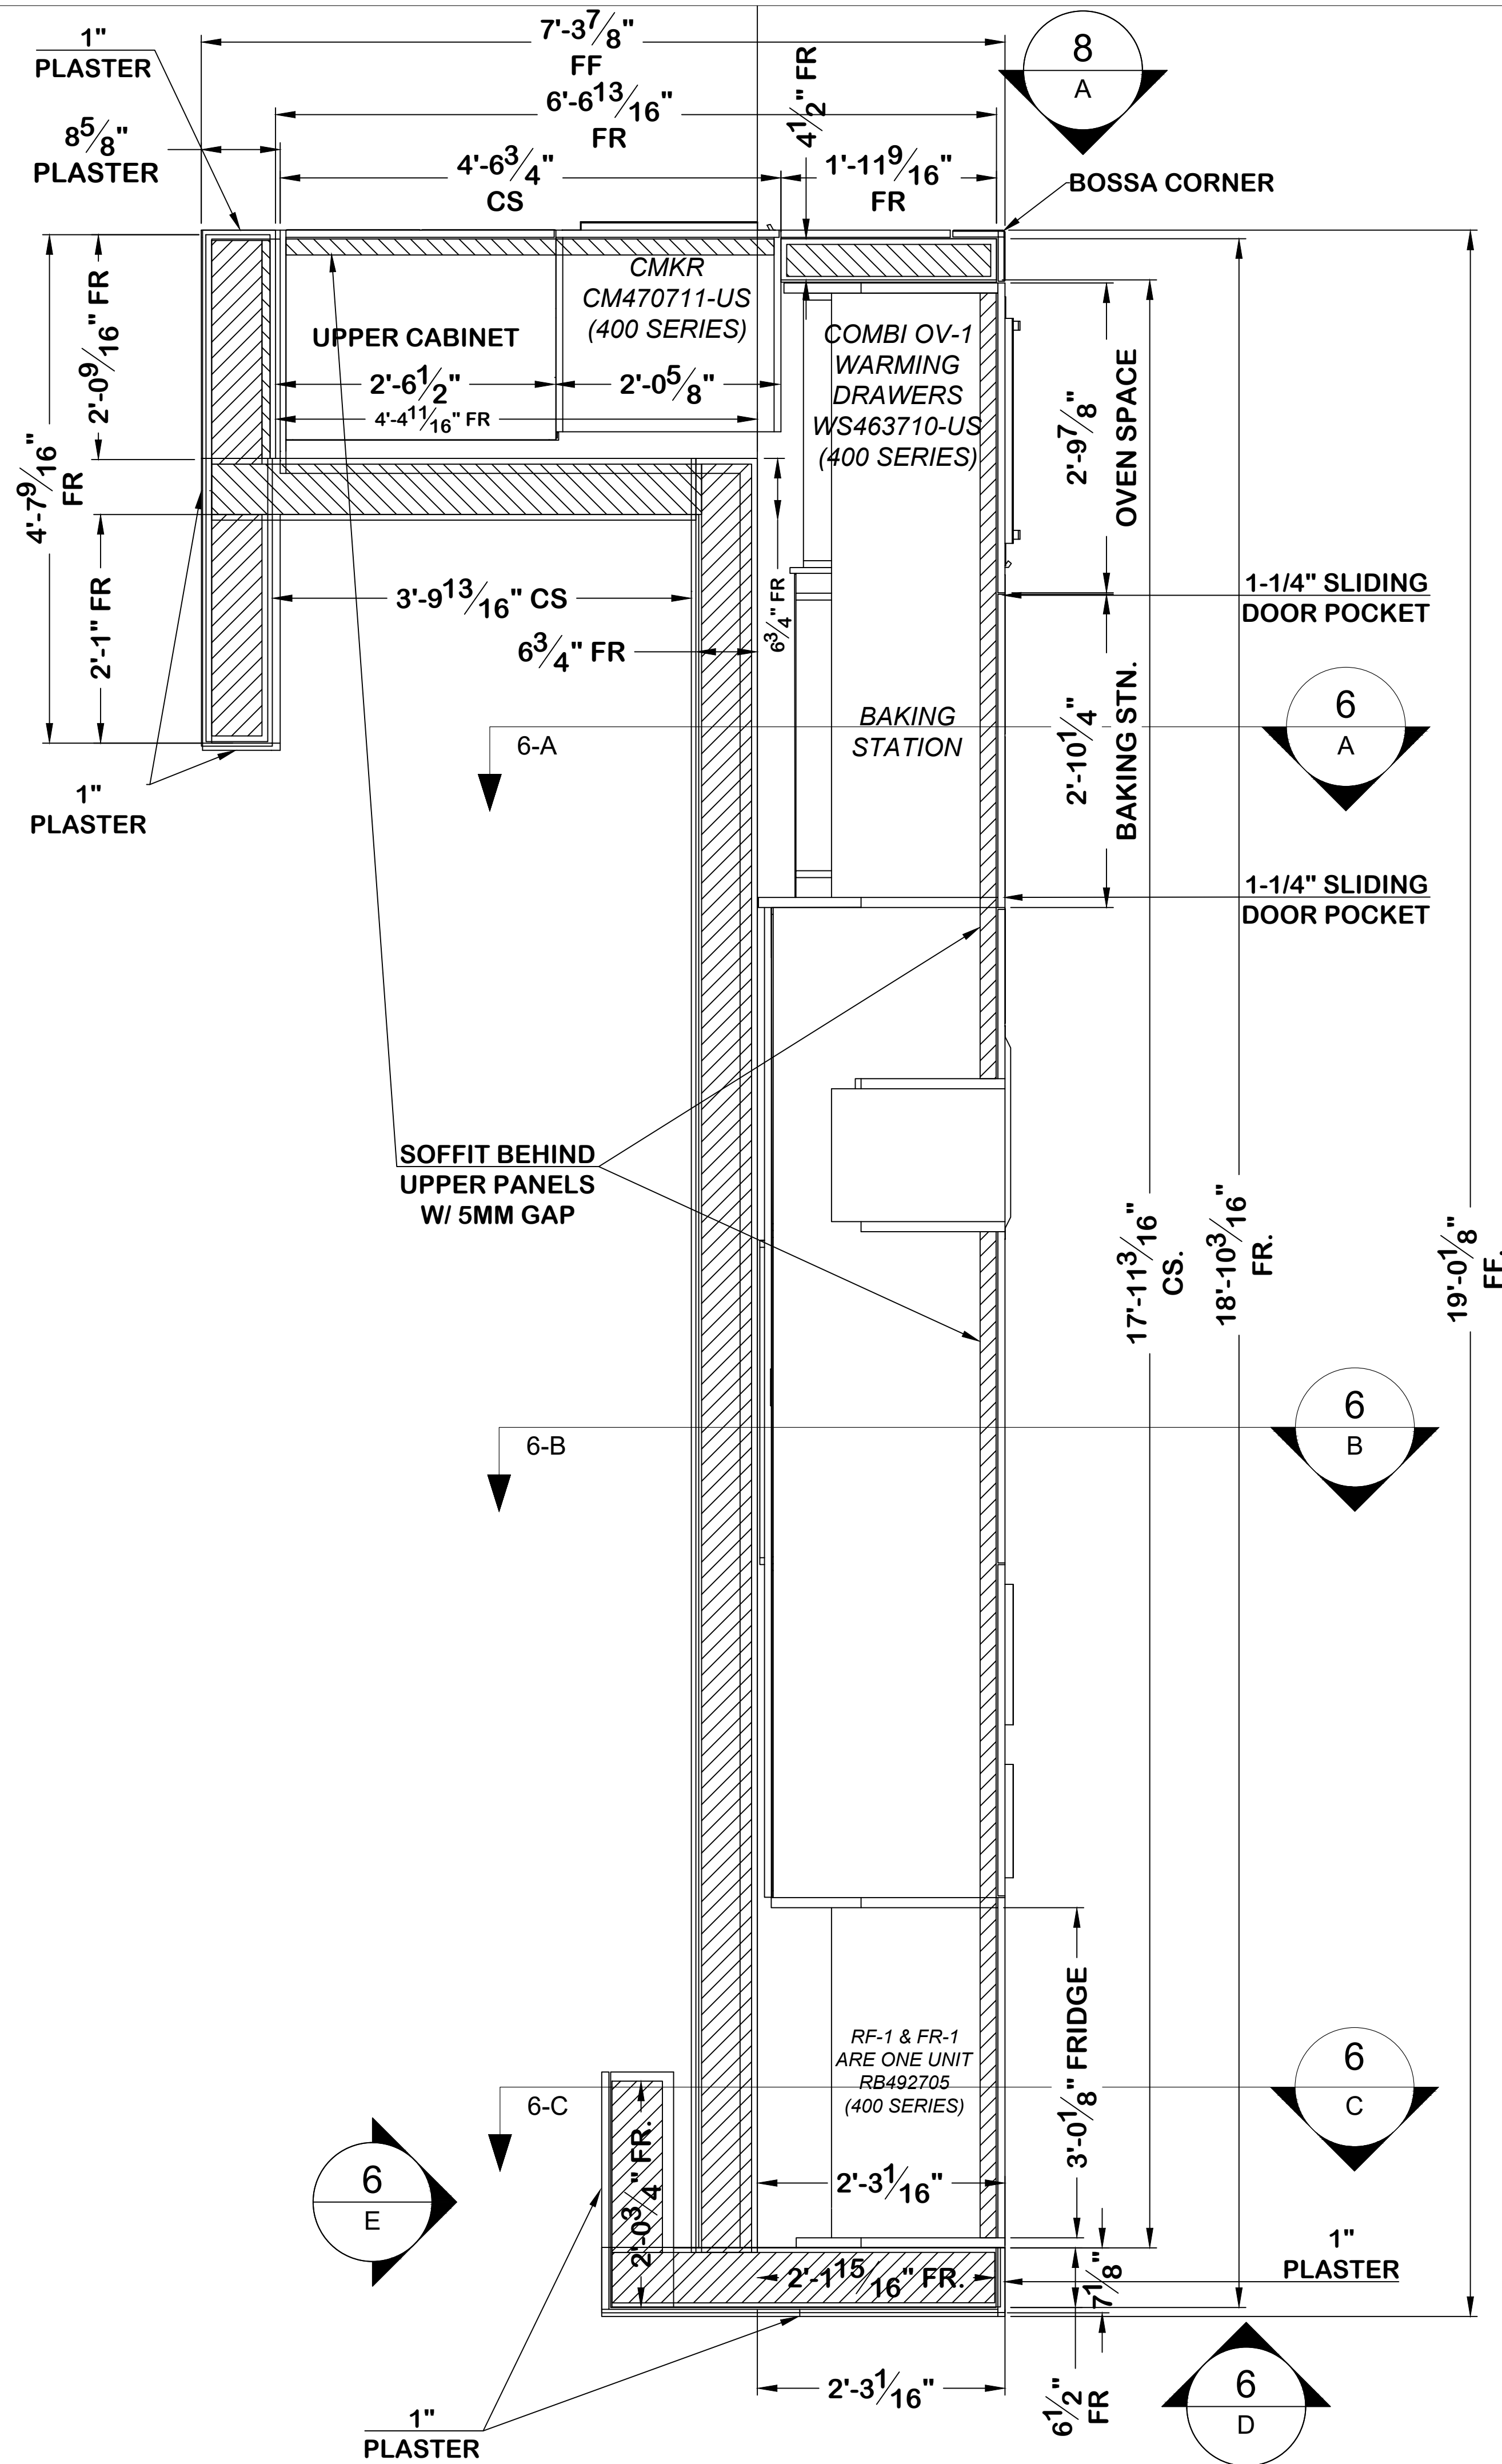


4A KITCHEN WALL PLAN Scale: 1" = 1'-0"

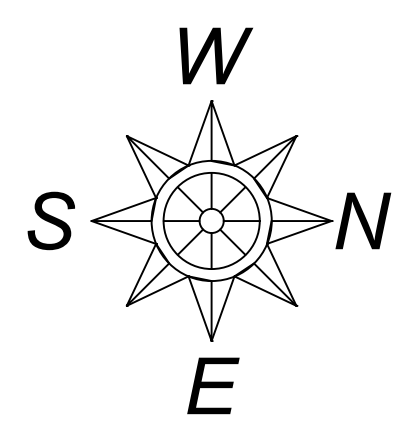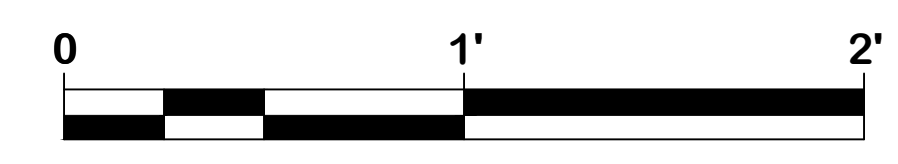

PLAZA de COMERCIO
 1570 PACHECO C-1
 SANTA FE, NM 87505
 505-992-8382




ACCESSORIES TABLE	
LBFS 45 58 1	2
EBV 80 58	1
CMXTT	1

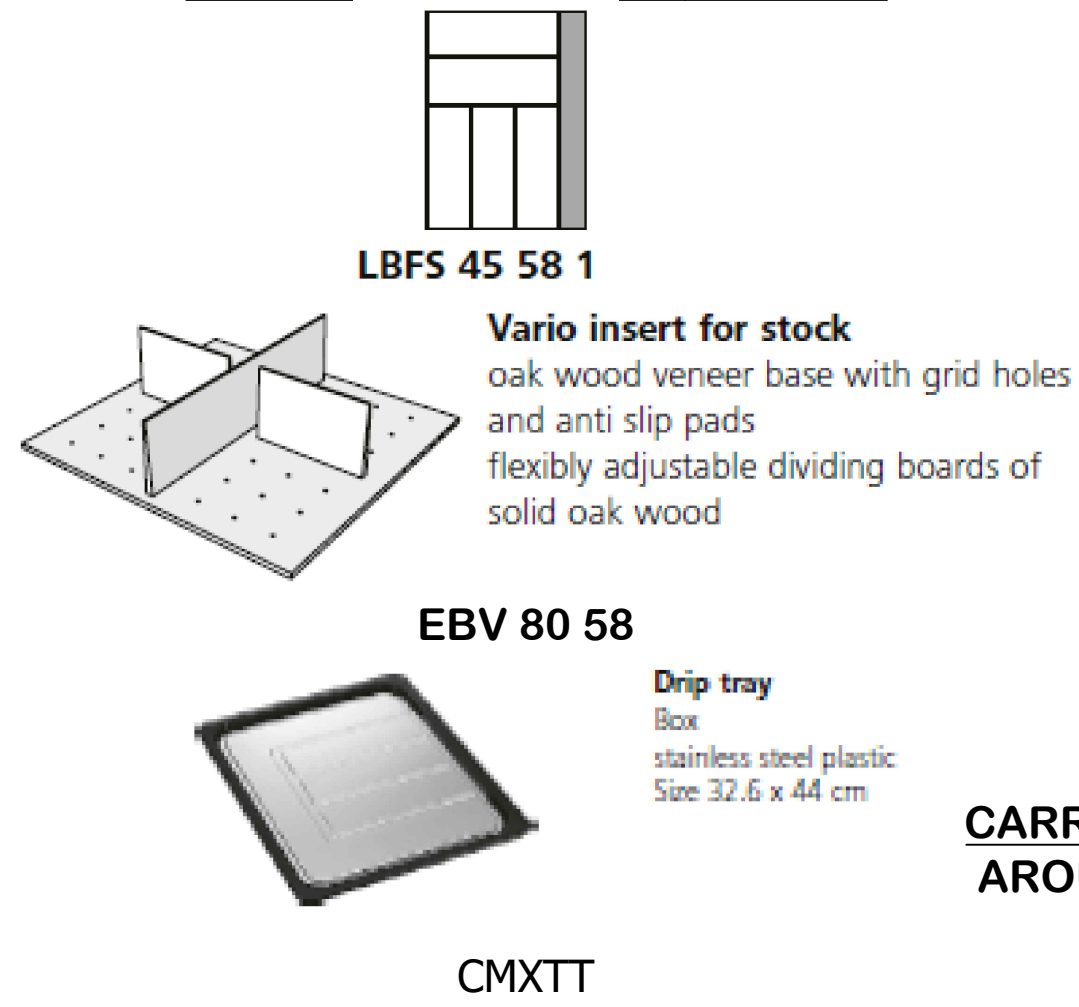


LIGHTING SCHEDULE	
CAVE LEEB	1
DISPLAY BLE 80 US	1
DISPLAY BLE 30 US	1
DISPLAY BLE 70 US	1
LEEB	2
S24DLF75US LIGHT CONTROL	2
S24VK4 CABLE	6
KMI	2
SWITCH	REMOTE

FINISH TABLE	
CABINETS	BOSSA WALNUT
HANDLES	P.T.O. MECH.
FRIDGE HANDLE	P.T.O. MECH
SHELVES	ORLANDO WALNUT LE MIDI
PANELS	BOSSA WALNUT
COUNTERTOP	Laurent
BACKSPLASH	Laurent

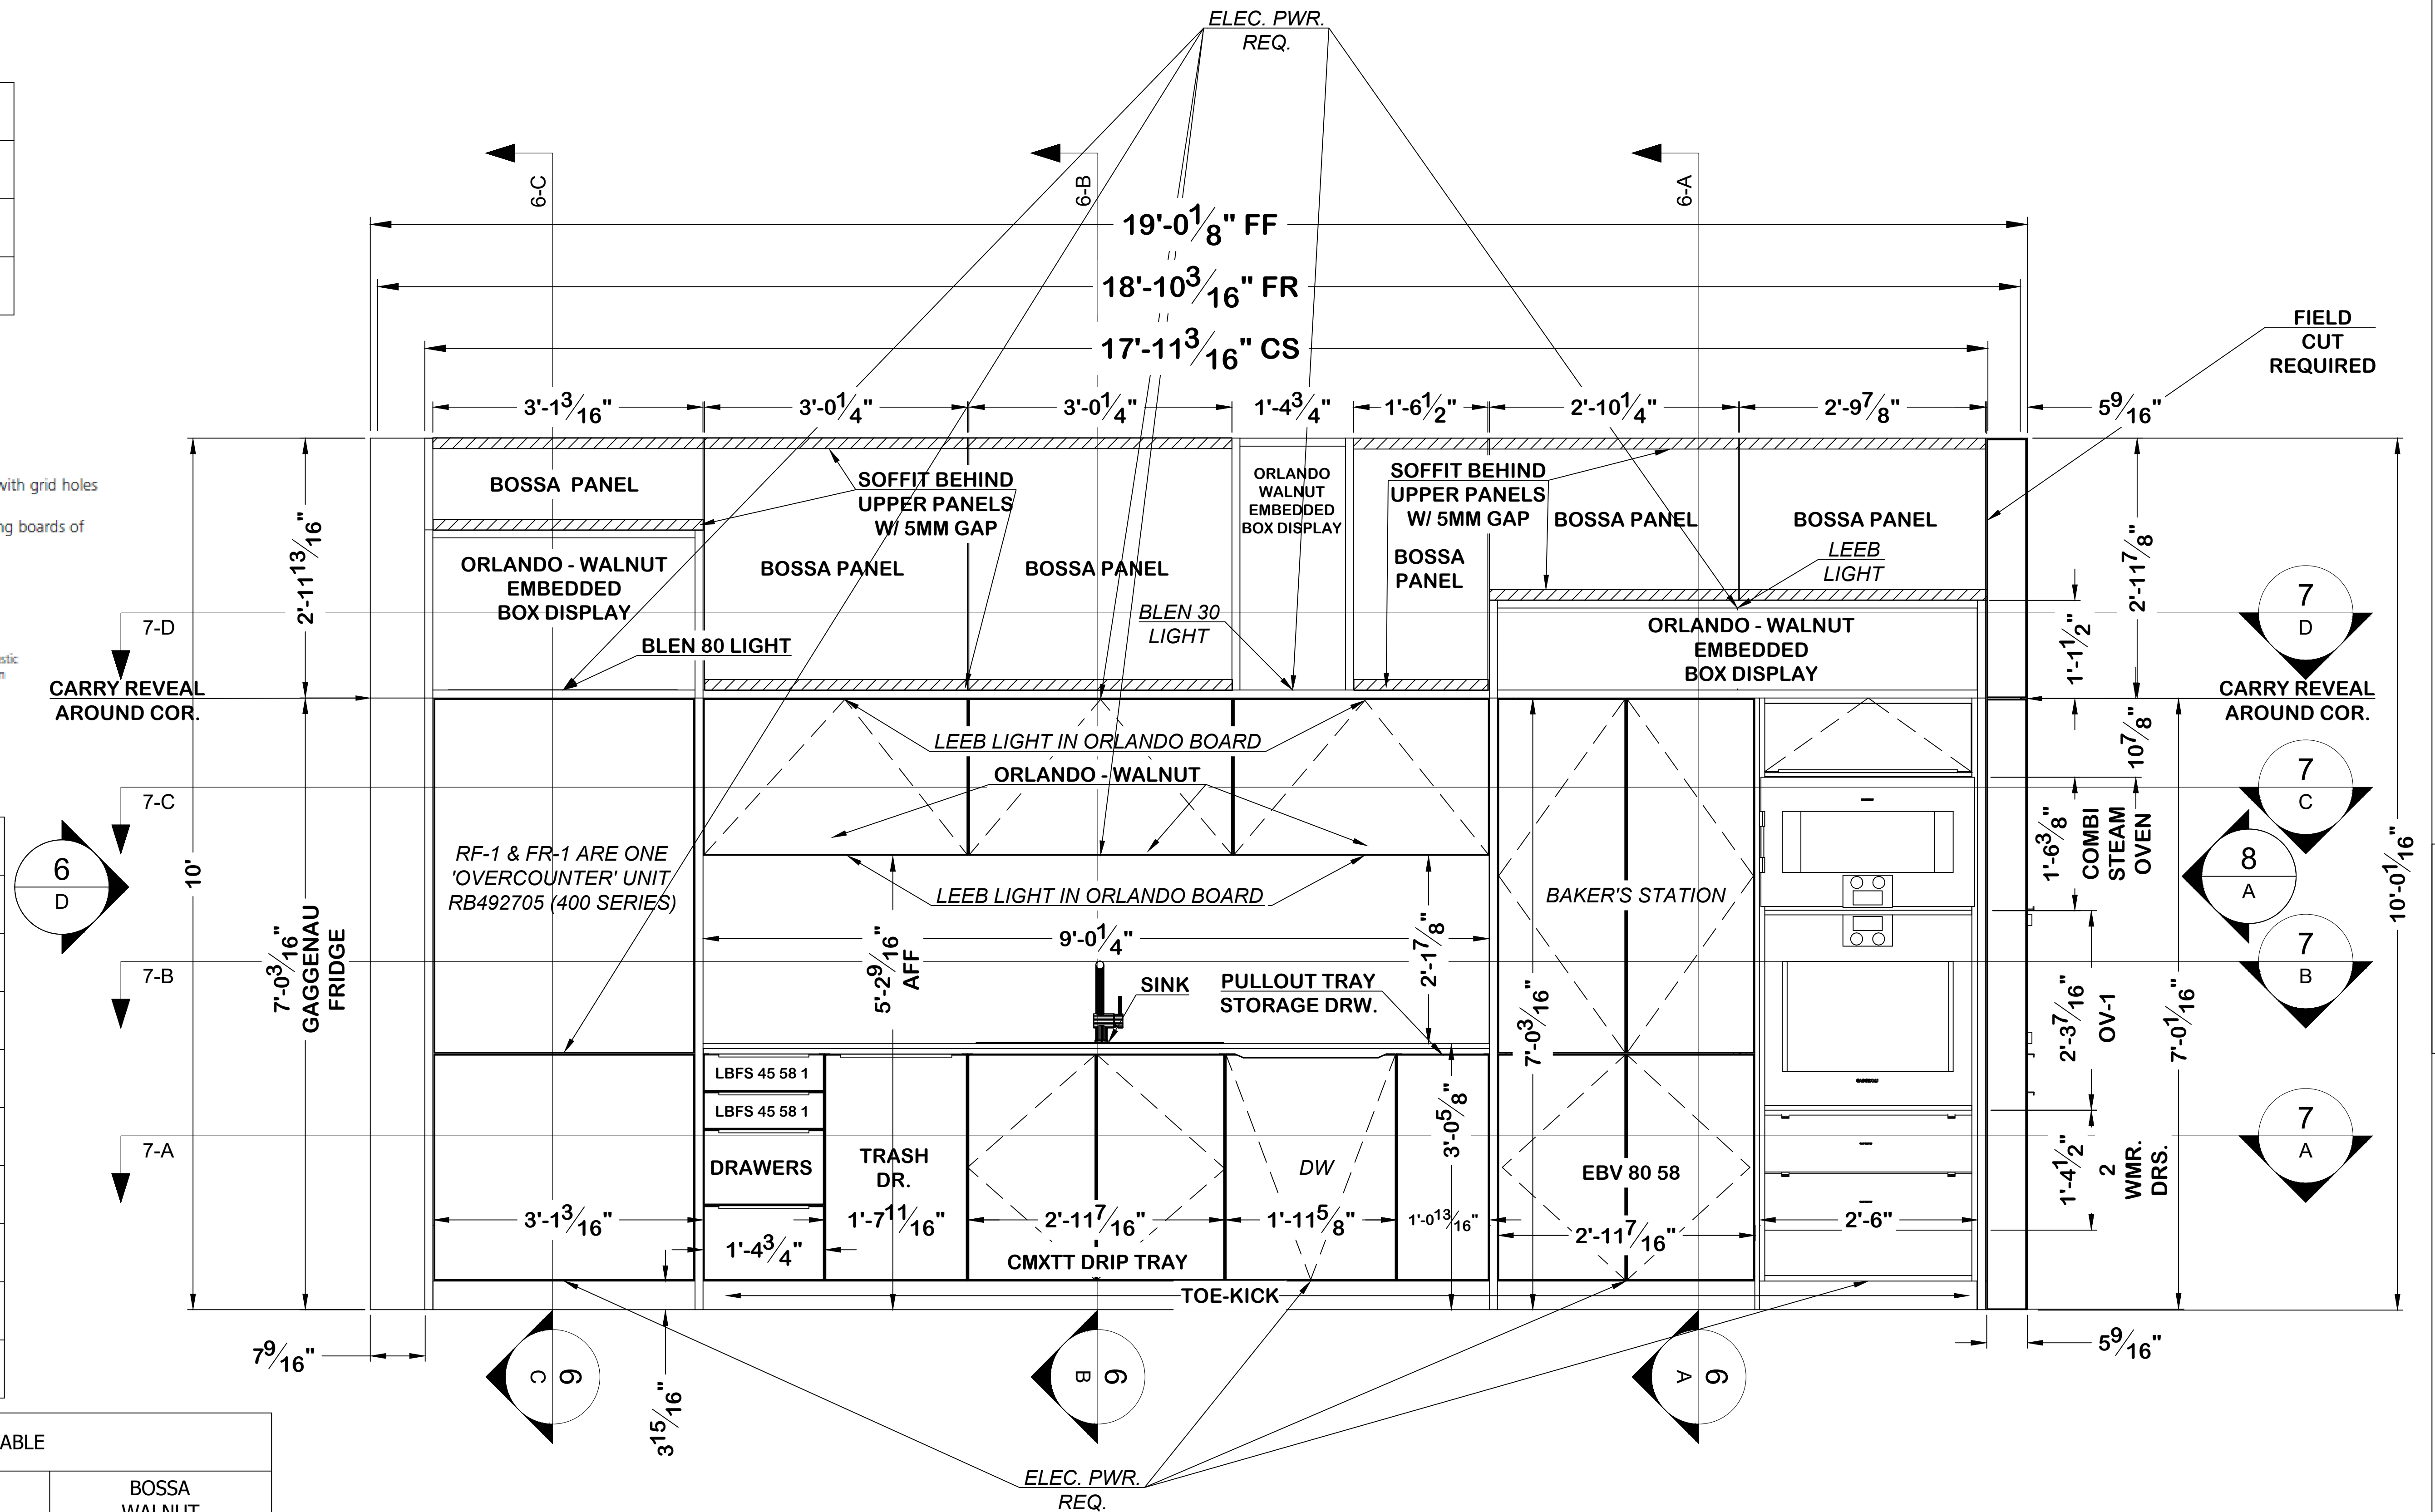


ALL CABINET FINISHES ARE BOSSA - WALNUT
ALL DISPLAY BOXES AND SIDE PANELS ARE ORLANDO - WALNUT, LE MIDI

5A KITCHEN WALL LOOKING SOUTH
Scale: 1" = 1'-0"

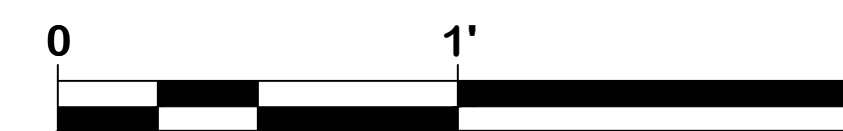

PLAZA de COMERCIO
1570 PACHECO C-1
SANTA FE, NM 87505
505-992-8382



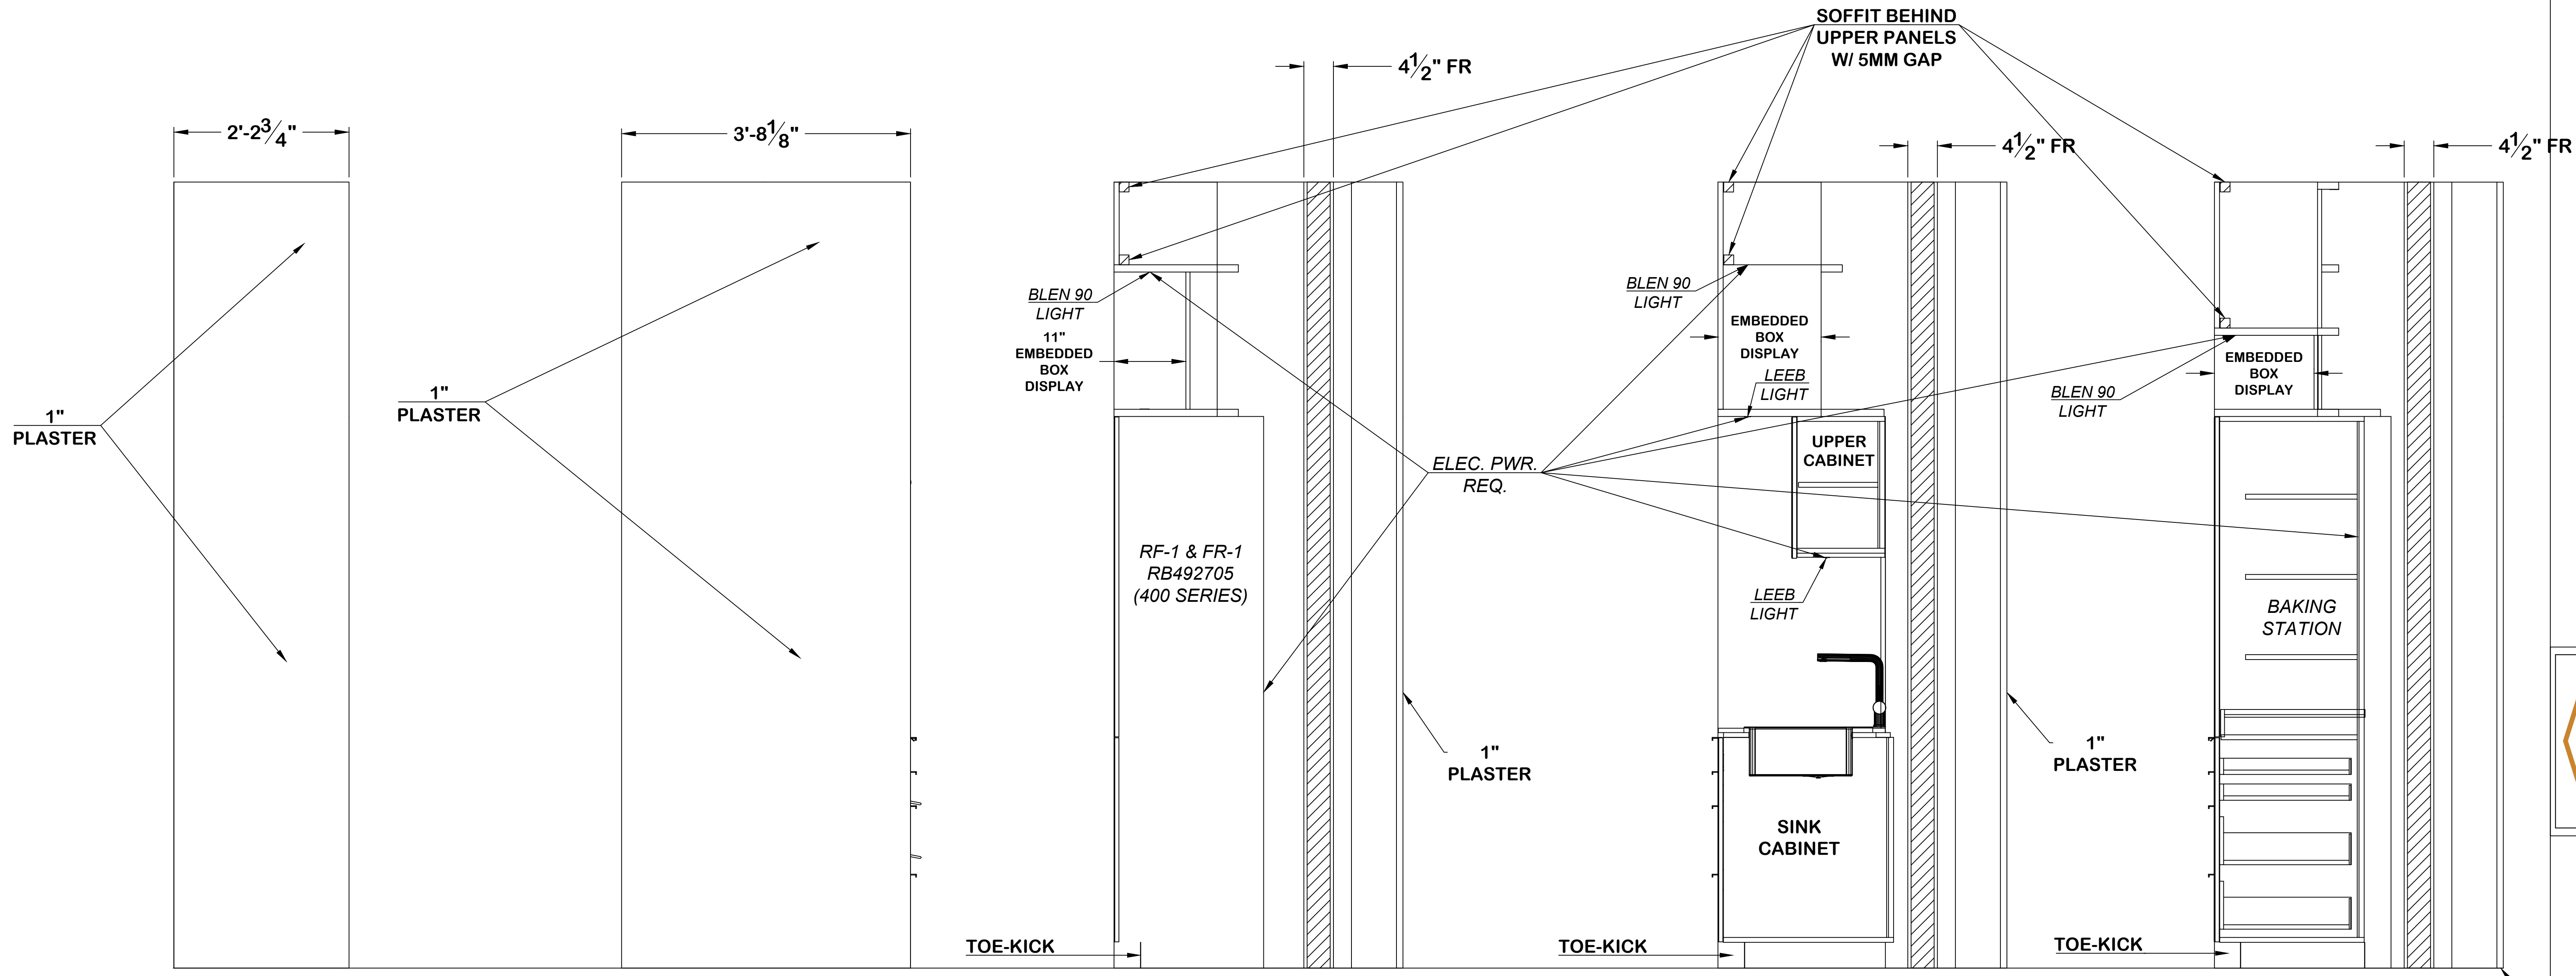

6E ELEVATION LOOKING NORTH


6D ELEVATION LOOKING WEST

6C SECTION LOOKING EAST FRIDGE

6B SECTION LOOKING EAST SINK


6A SECTION LOOKING EAST BAKER'S STATION

6 KITCHEN WALL SECTIONS
Scale: 1" = 1'-0"

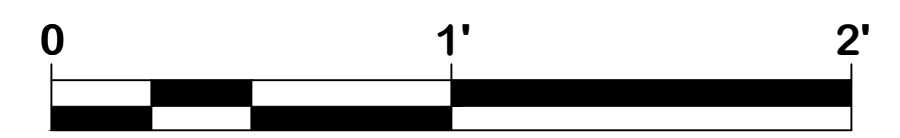


PLAZA de COMERCIO
1570 PACHECO C-1
SANTA FE, NM 87505
505-992-8382




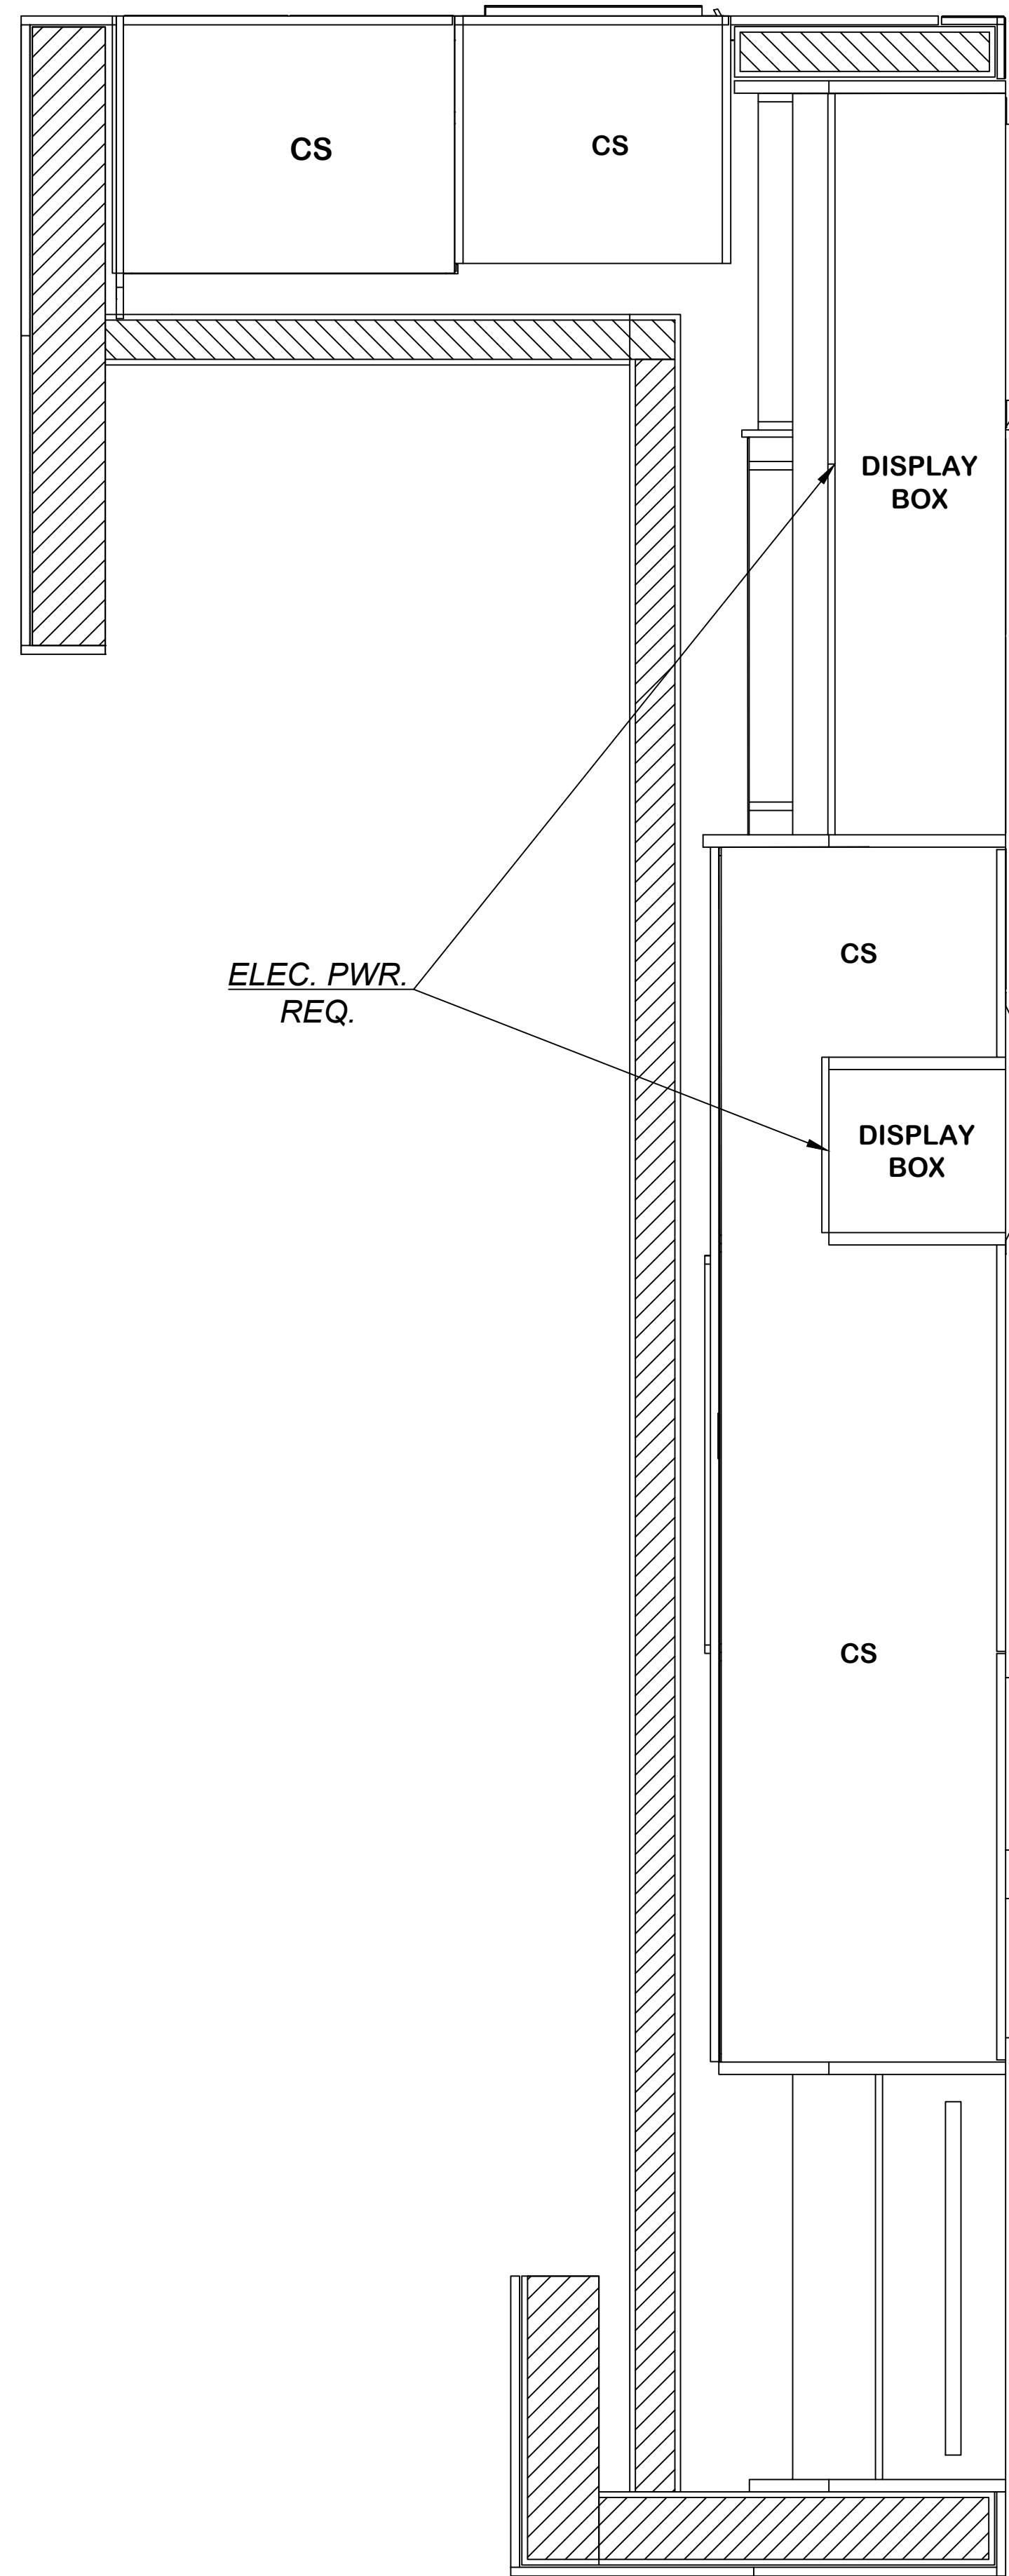



7D HORIZONTAL SECTION 96" CUT

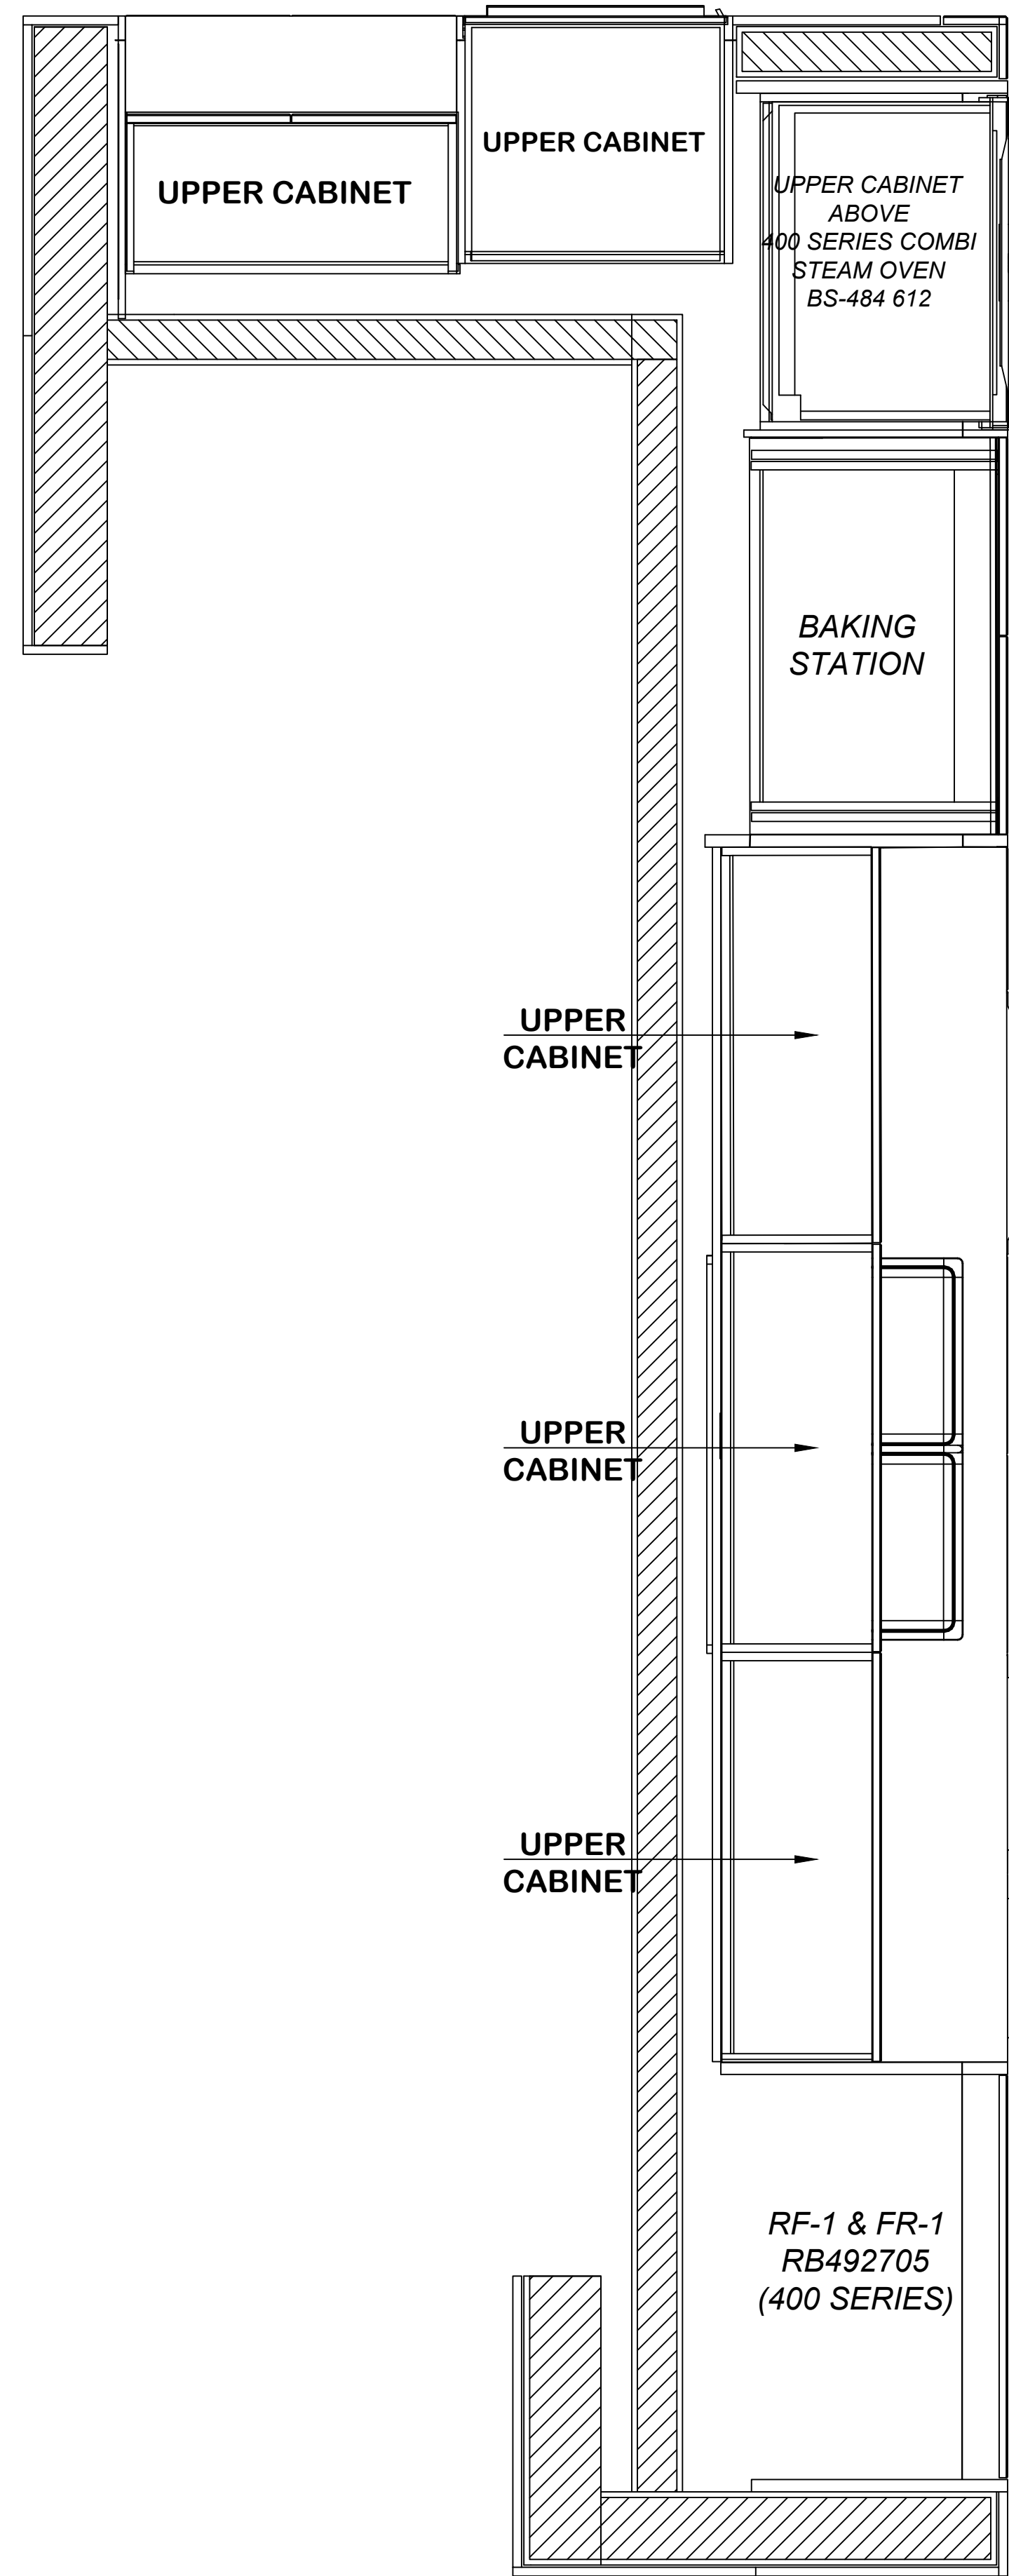

7C HORIZONTAL SECTION 72" CUT

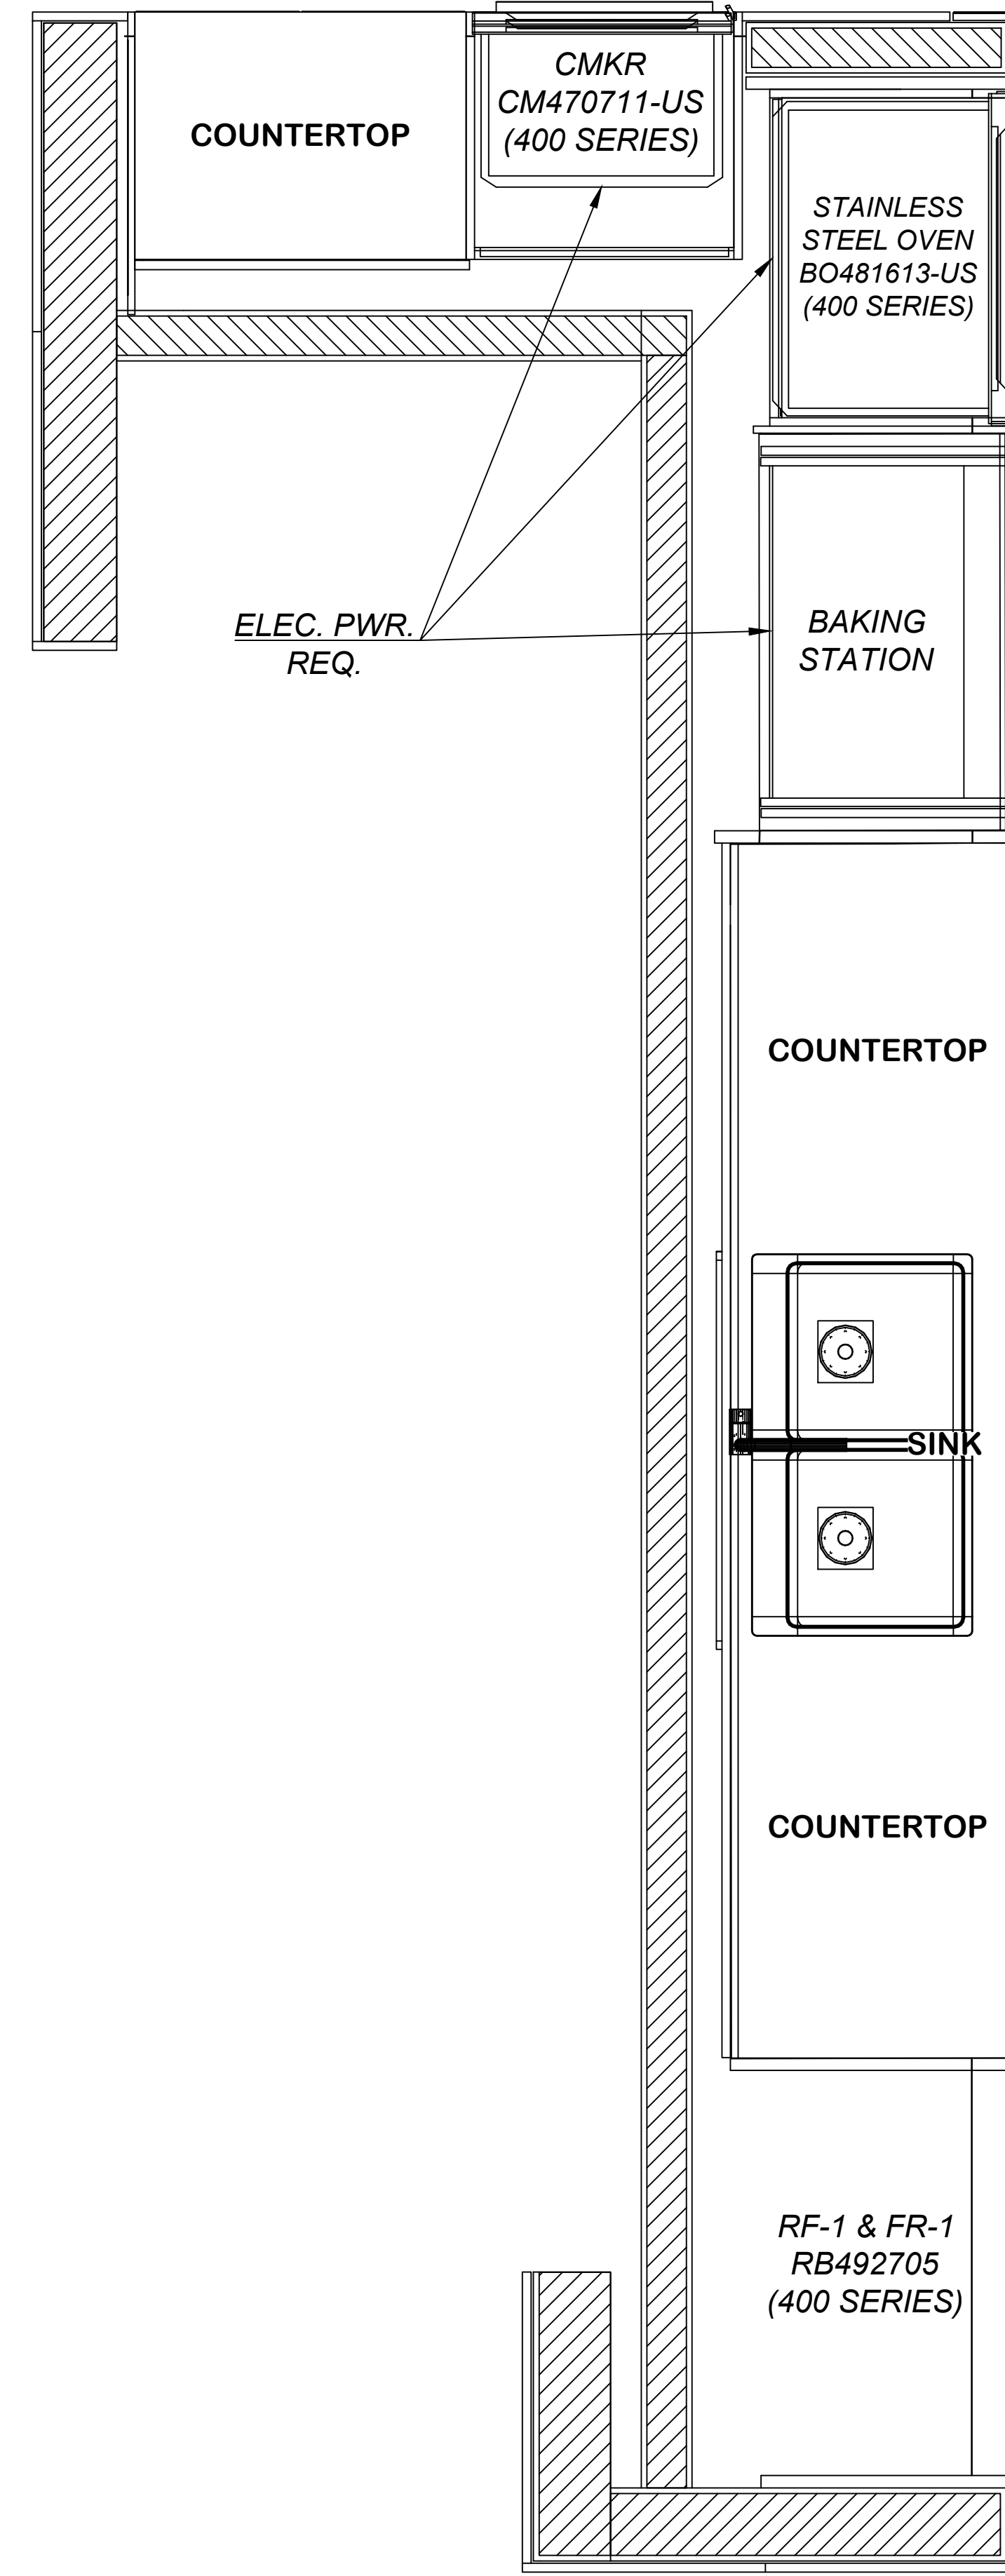

7B HORIZONTAL SECTION 48" CUT

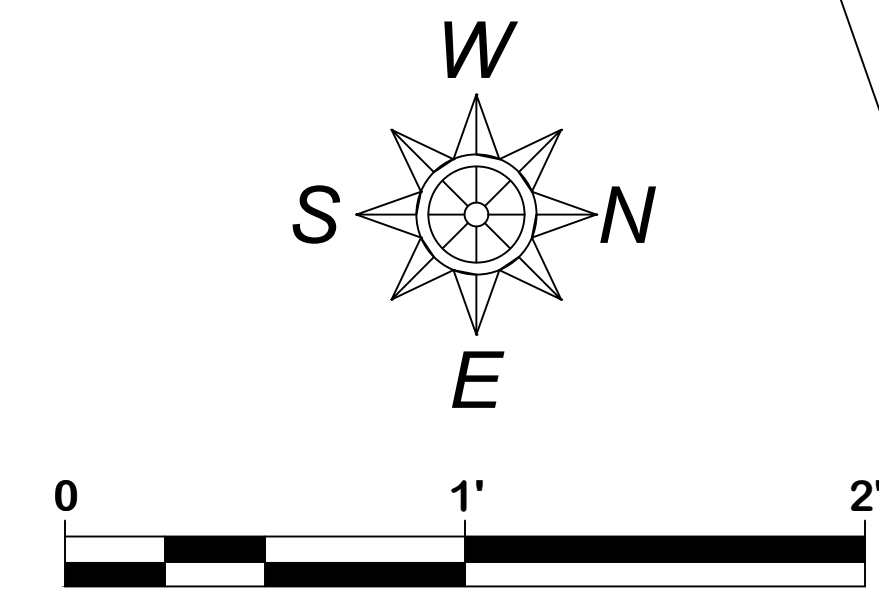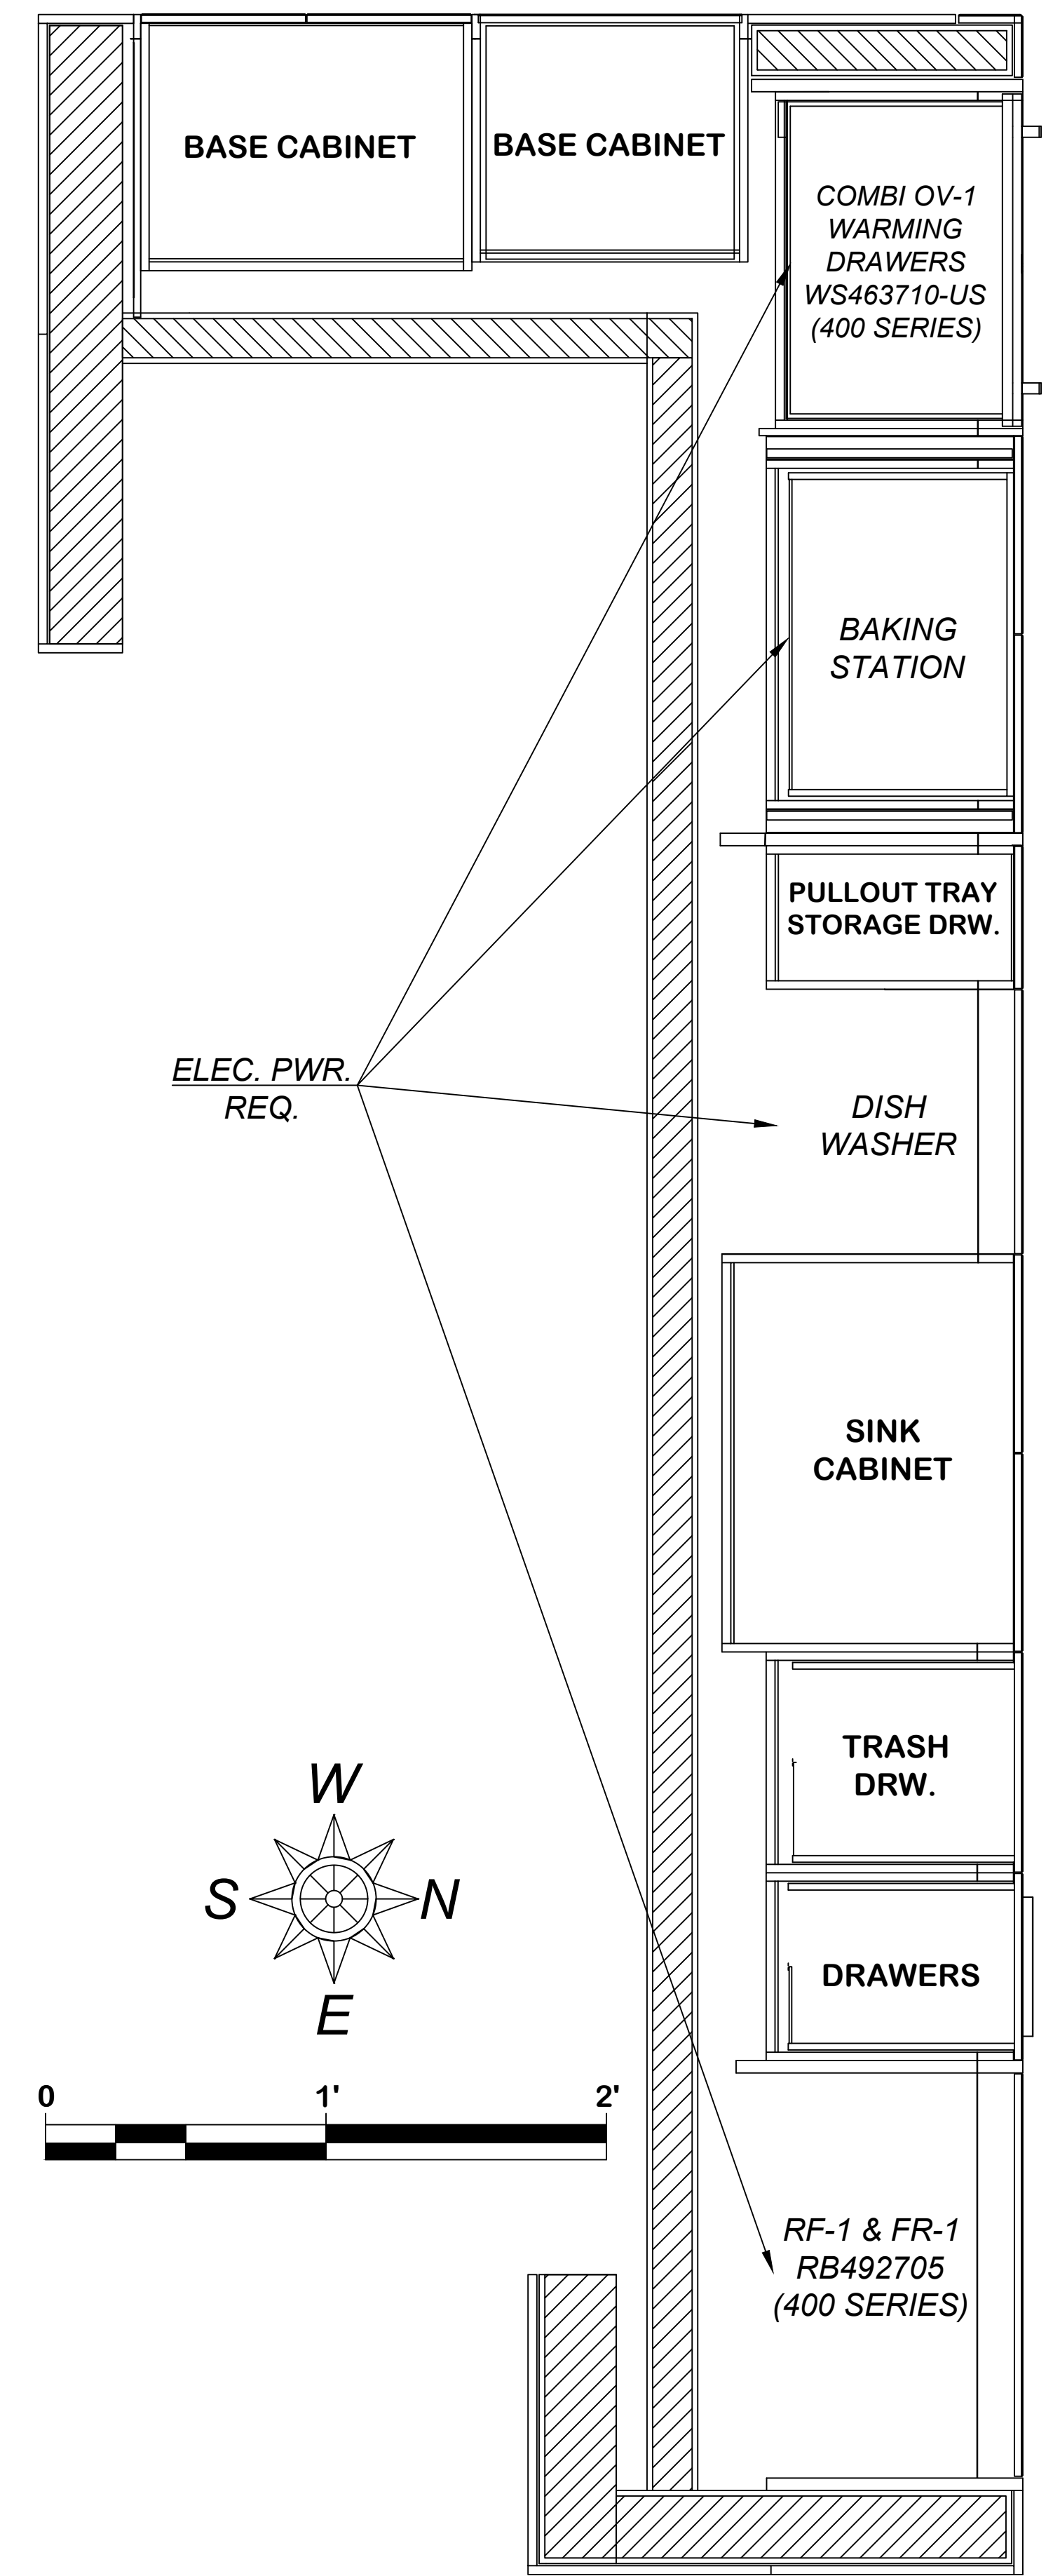

7A HORIZONTAL SECTION 24" CUT

KITCHEN WALL HORIZONTAL SECTIONS


RMKM-44




LIGHTING SCHEDULE	
BLEN 70 US	1
S24DLF75US TRANSFORMER	1
KMI	1
SWITCH	REMOTE

FINISH TABLE	
CABINETS	BOSSA WALNUT
HANDLES	P.T.O. MECH.
SHELVES	ORLANDO WALNUT LE MIDI
PANELS	BOSSA WALNUT
COUNTERTOP	Laurent
BACKSPLASH	Laurent


ACCESSORIES TABLE	
LBFS 60 58 1	1
LBFS 30 58 1	2

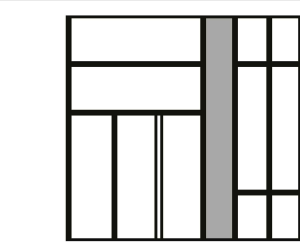


LBFS 60 58 1

 


LBFS 30 58 1

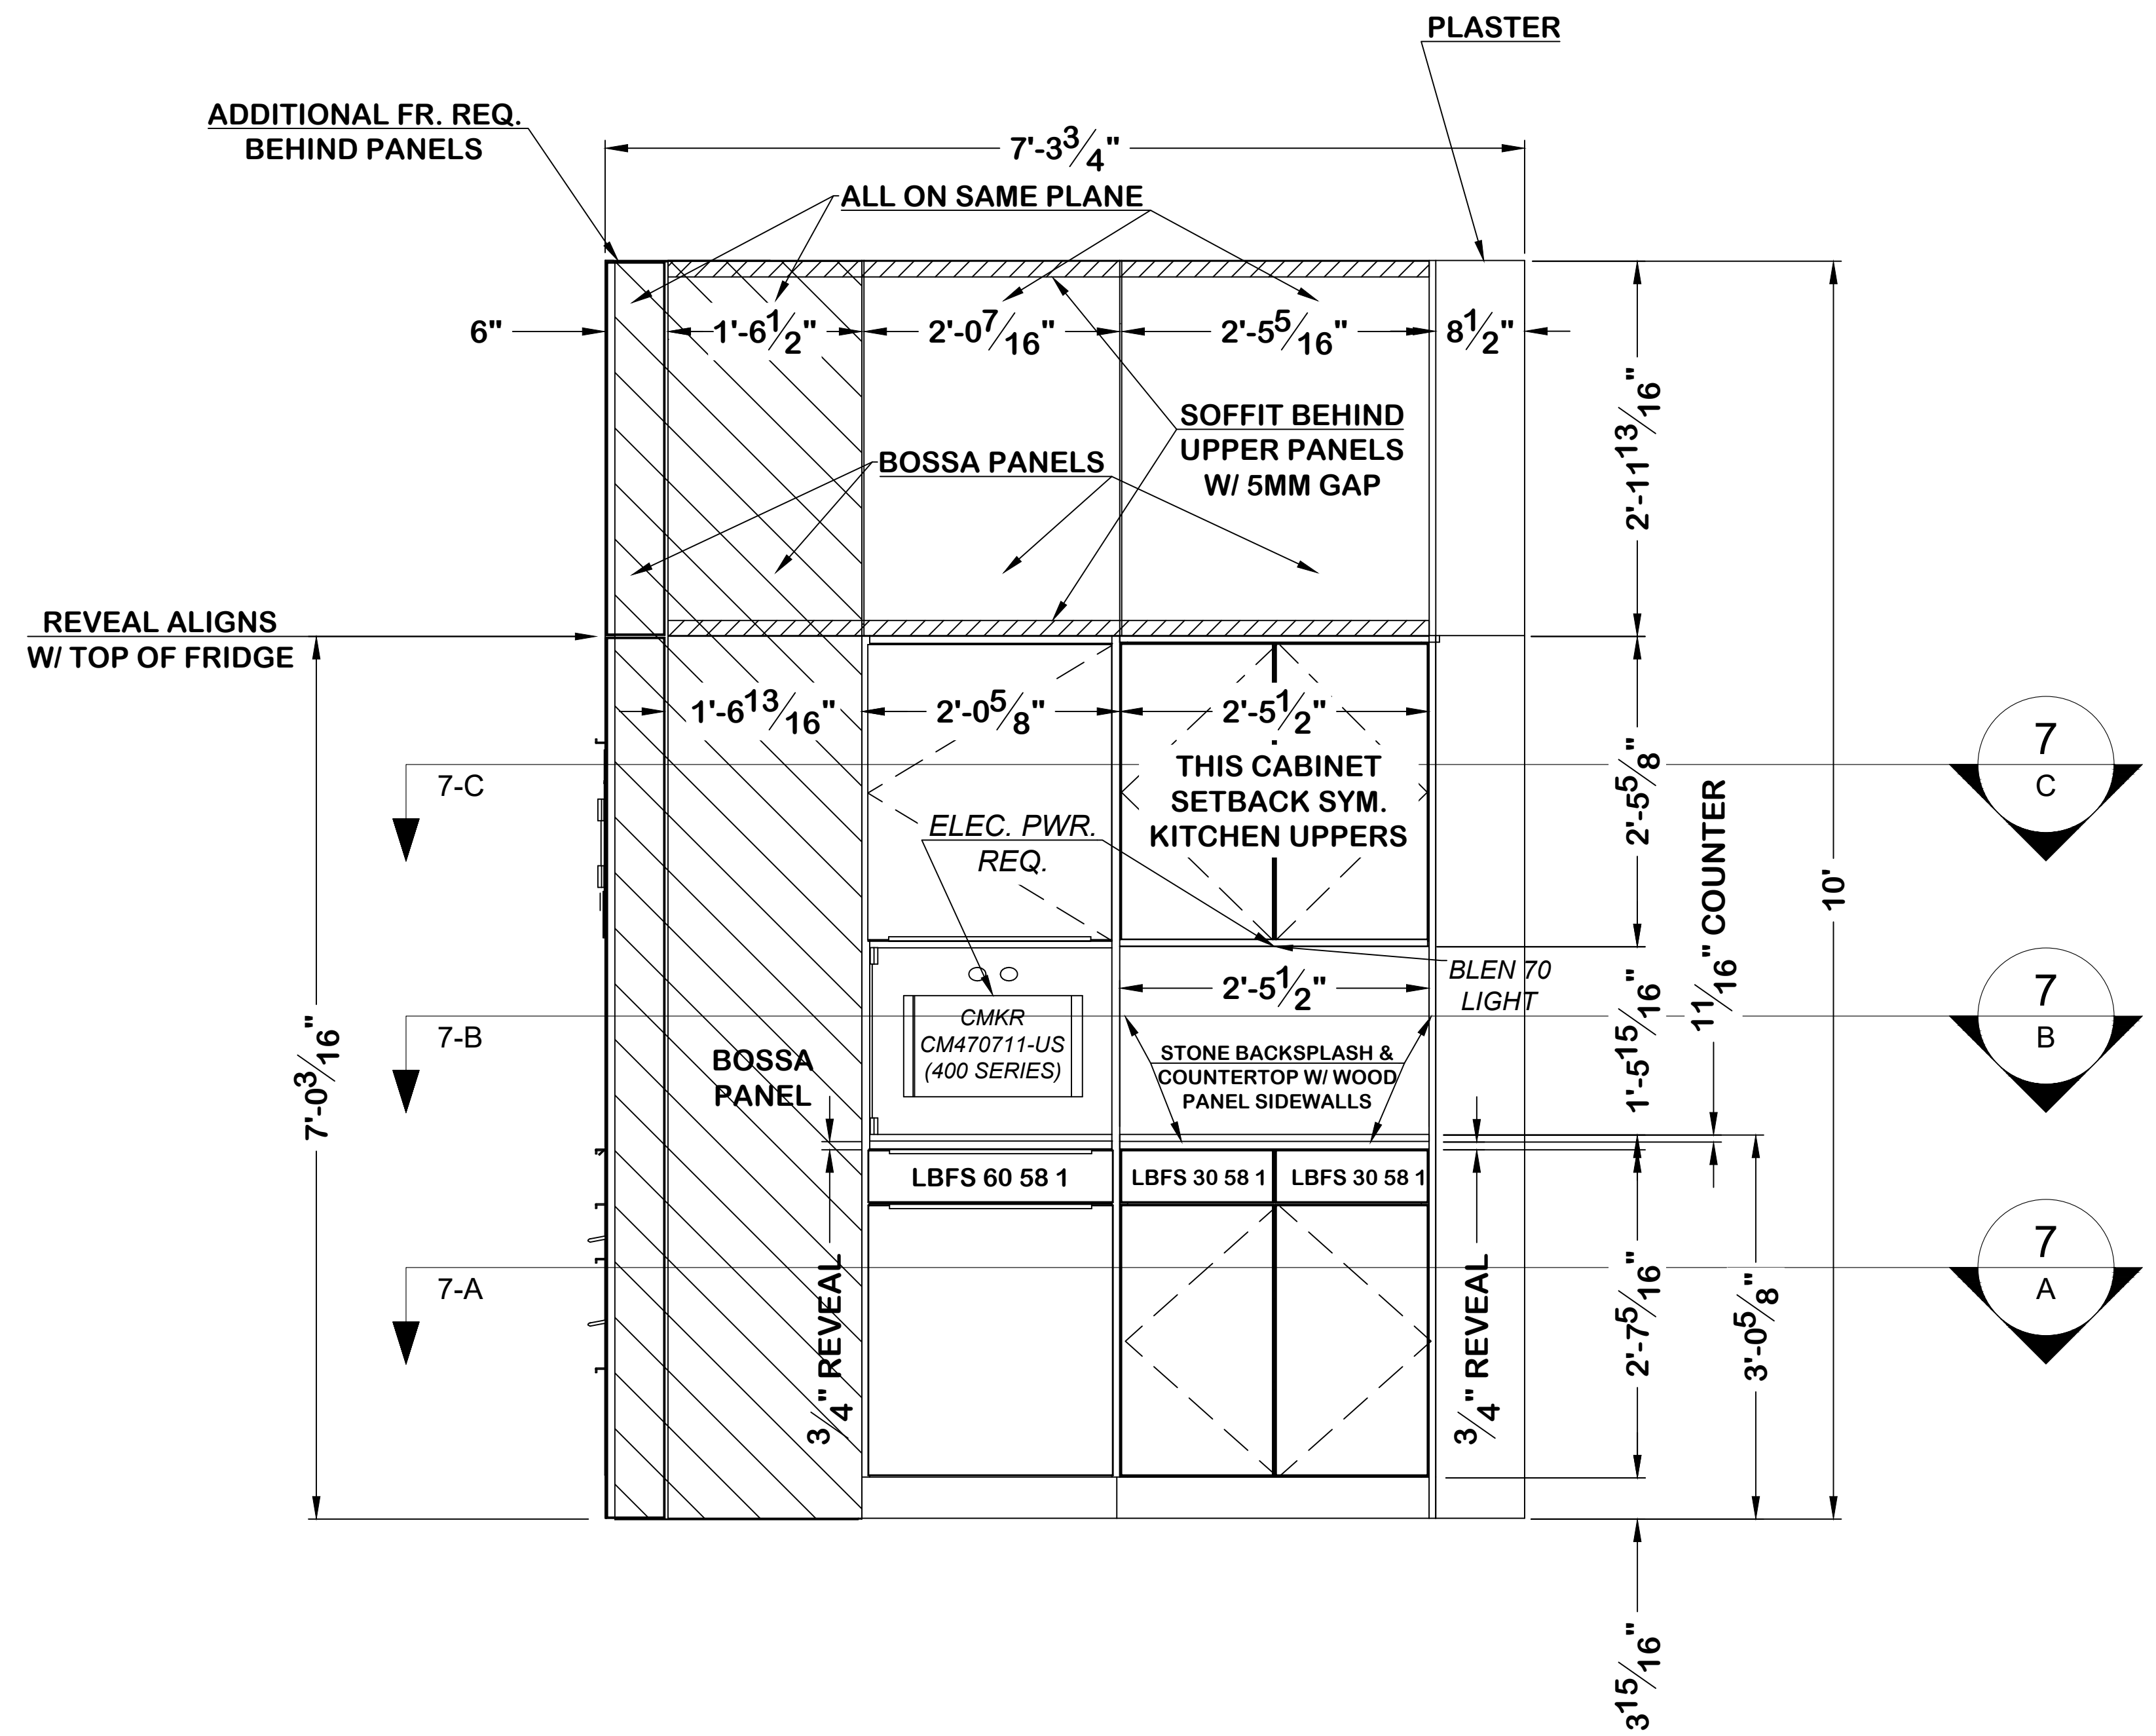

8A COFFEE WALL LOOKING EAST
Scale: 1" = 1'-0"

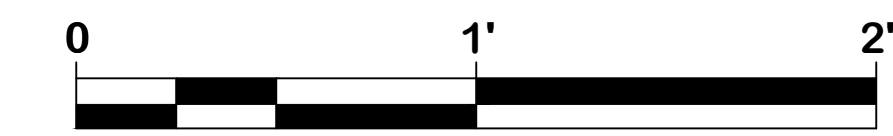


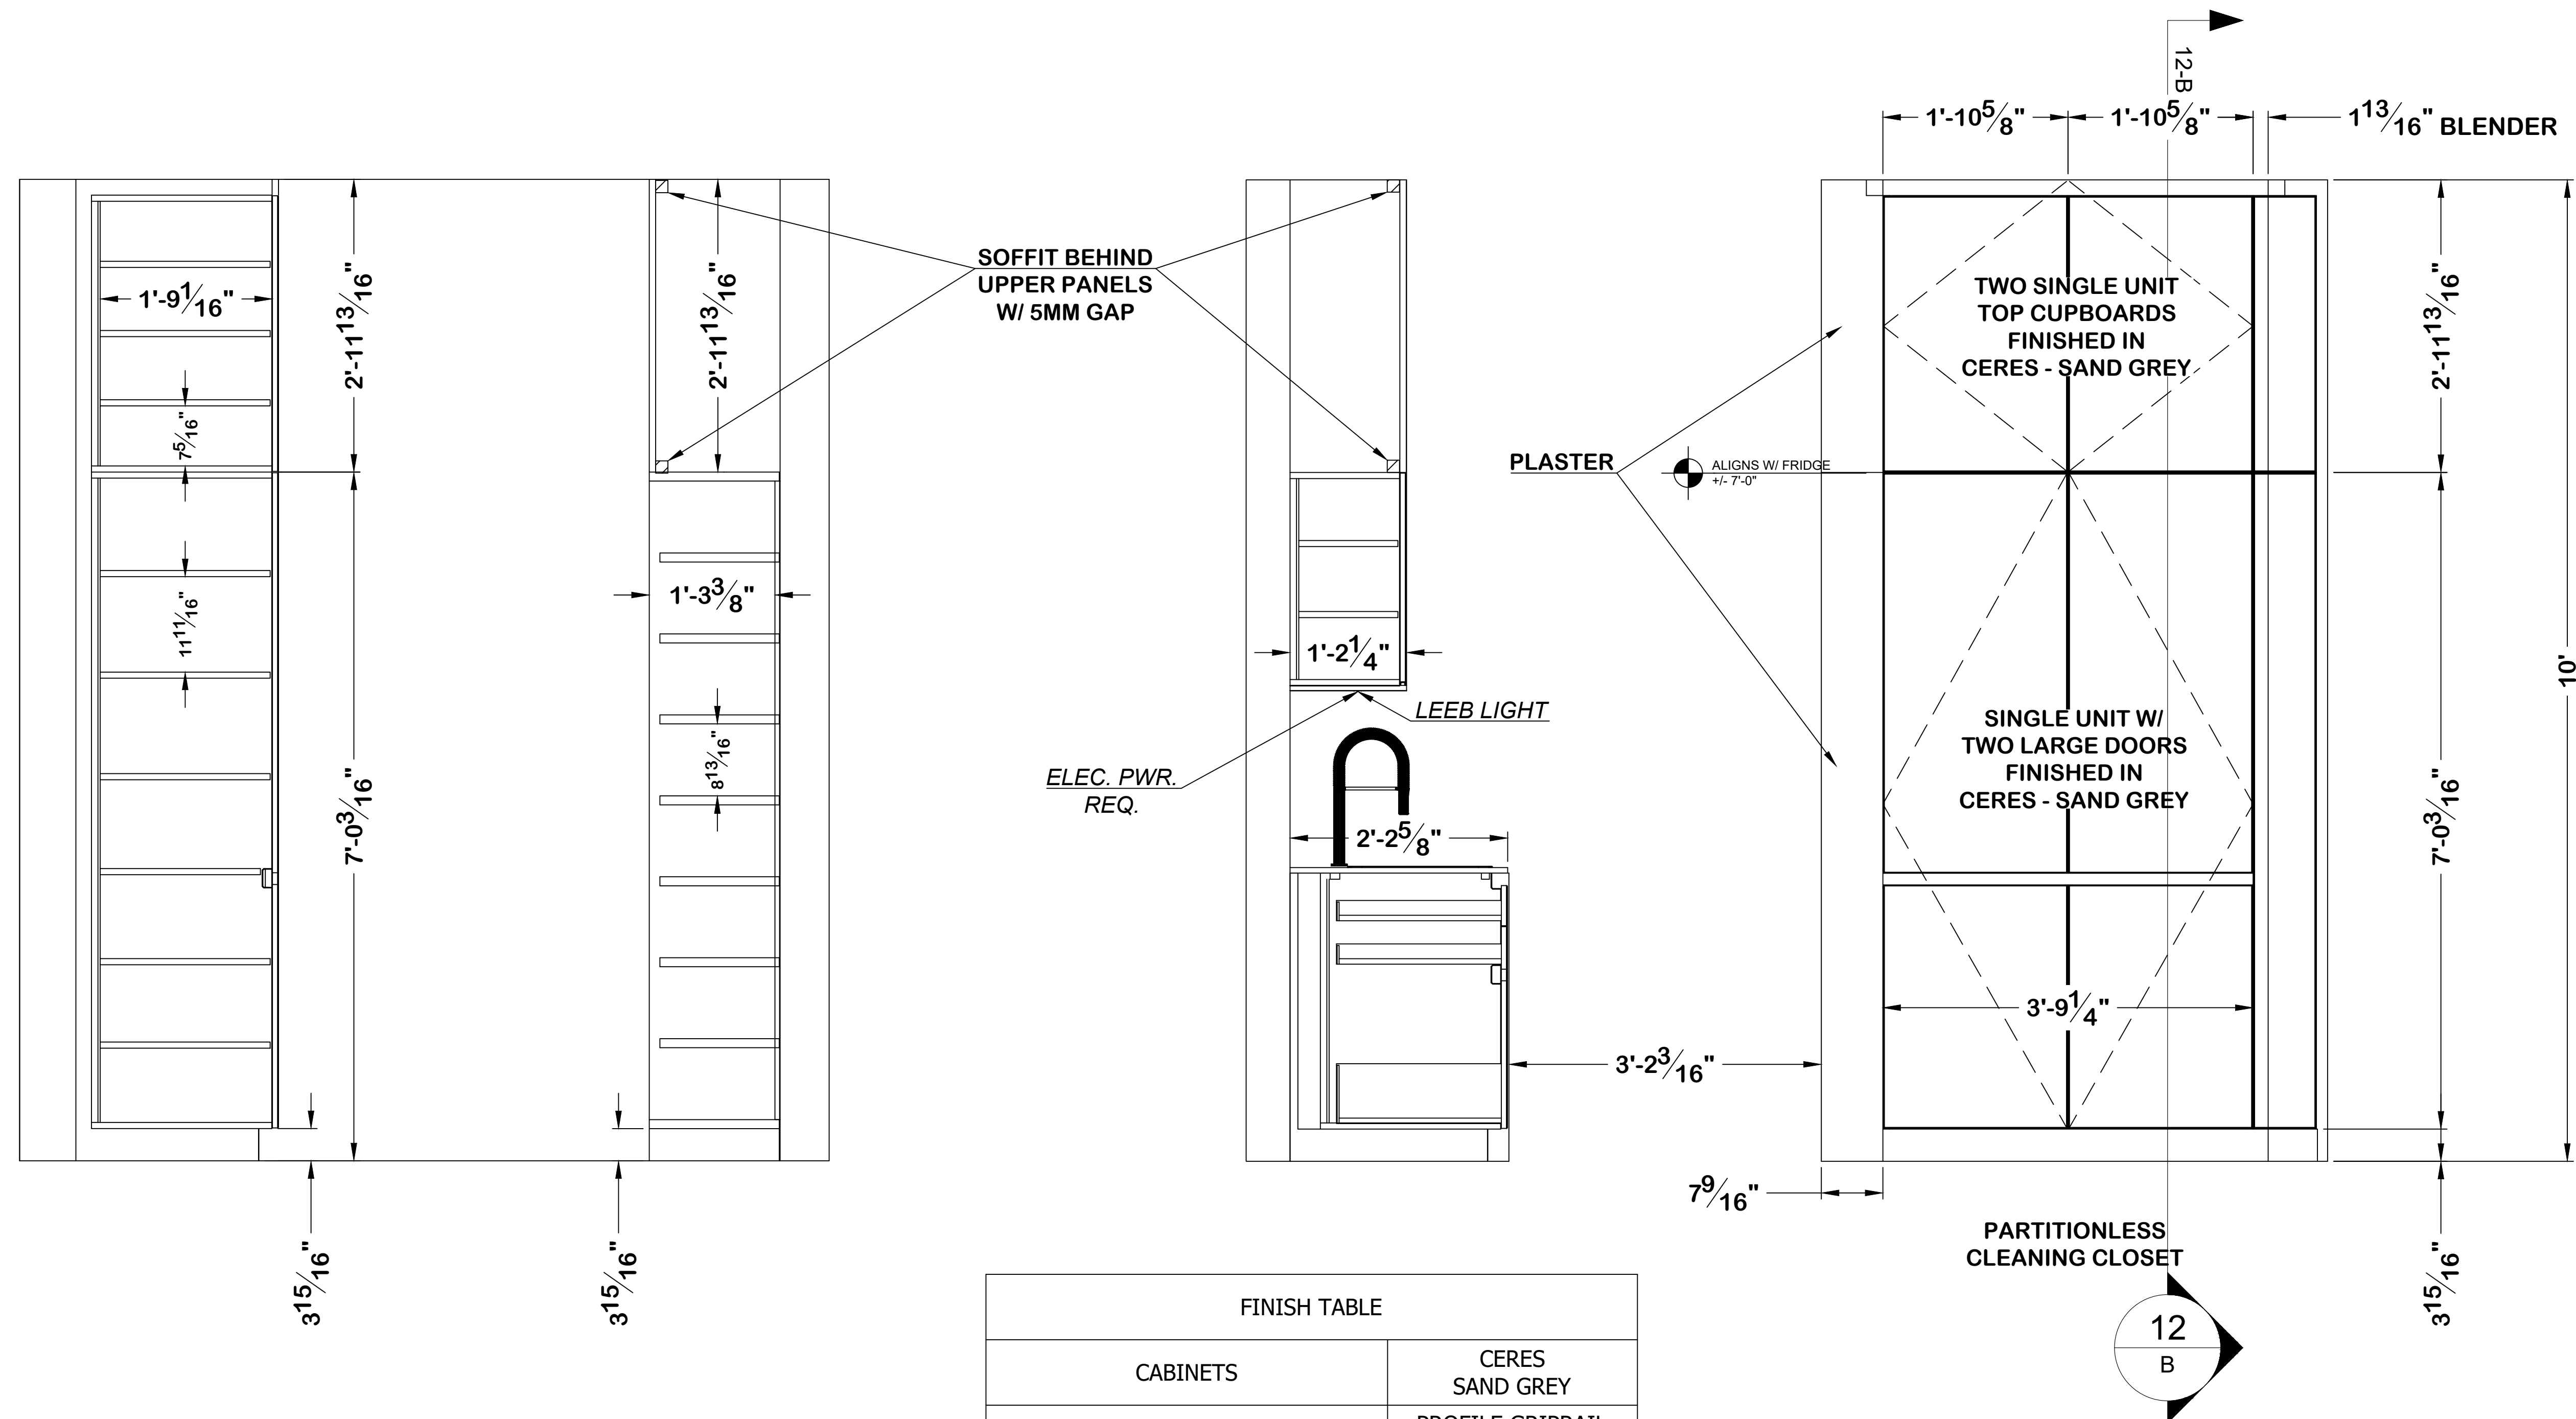


10B BUTLER PANTRY LOOKING NORTH
Scale: 1" = 1'-0"

10A BUTLER PANTRY LOOKING WEST
Scale: 1" = 1'-0"

FINISH TABLE	
CABINETS	CERES SAND GREY
HANDLES	PROFILE GRIPRAIL SAND GREY
SHELVES	CERES SAND GREY
PANELS	BOSSA WALNUT
COUNTERTOP	JASPER
BACKSPLASH	JASPER

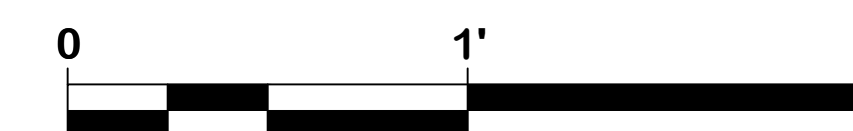

FINISH TABLE	
CABINETS	CERES SAND GREY
HANDLES	PROFILE GRIPRAIL SAND GREY
FRIDGE HANLE	P.T.O. MECH
SHELVES	CERES SAND GREY
PANELS	BOSSA WALNUT
COUNTERTOP	JASPER
BACKSPLASH	JASPER

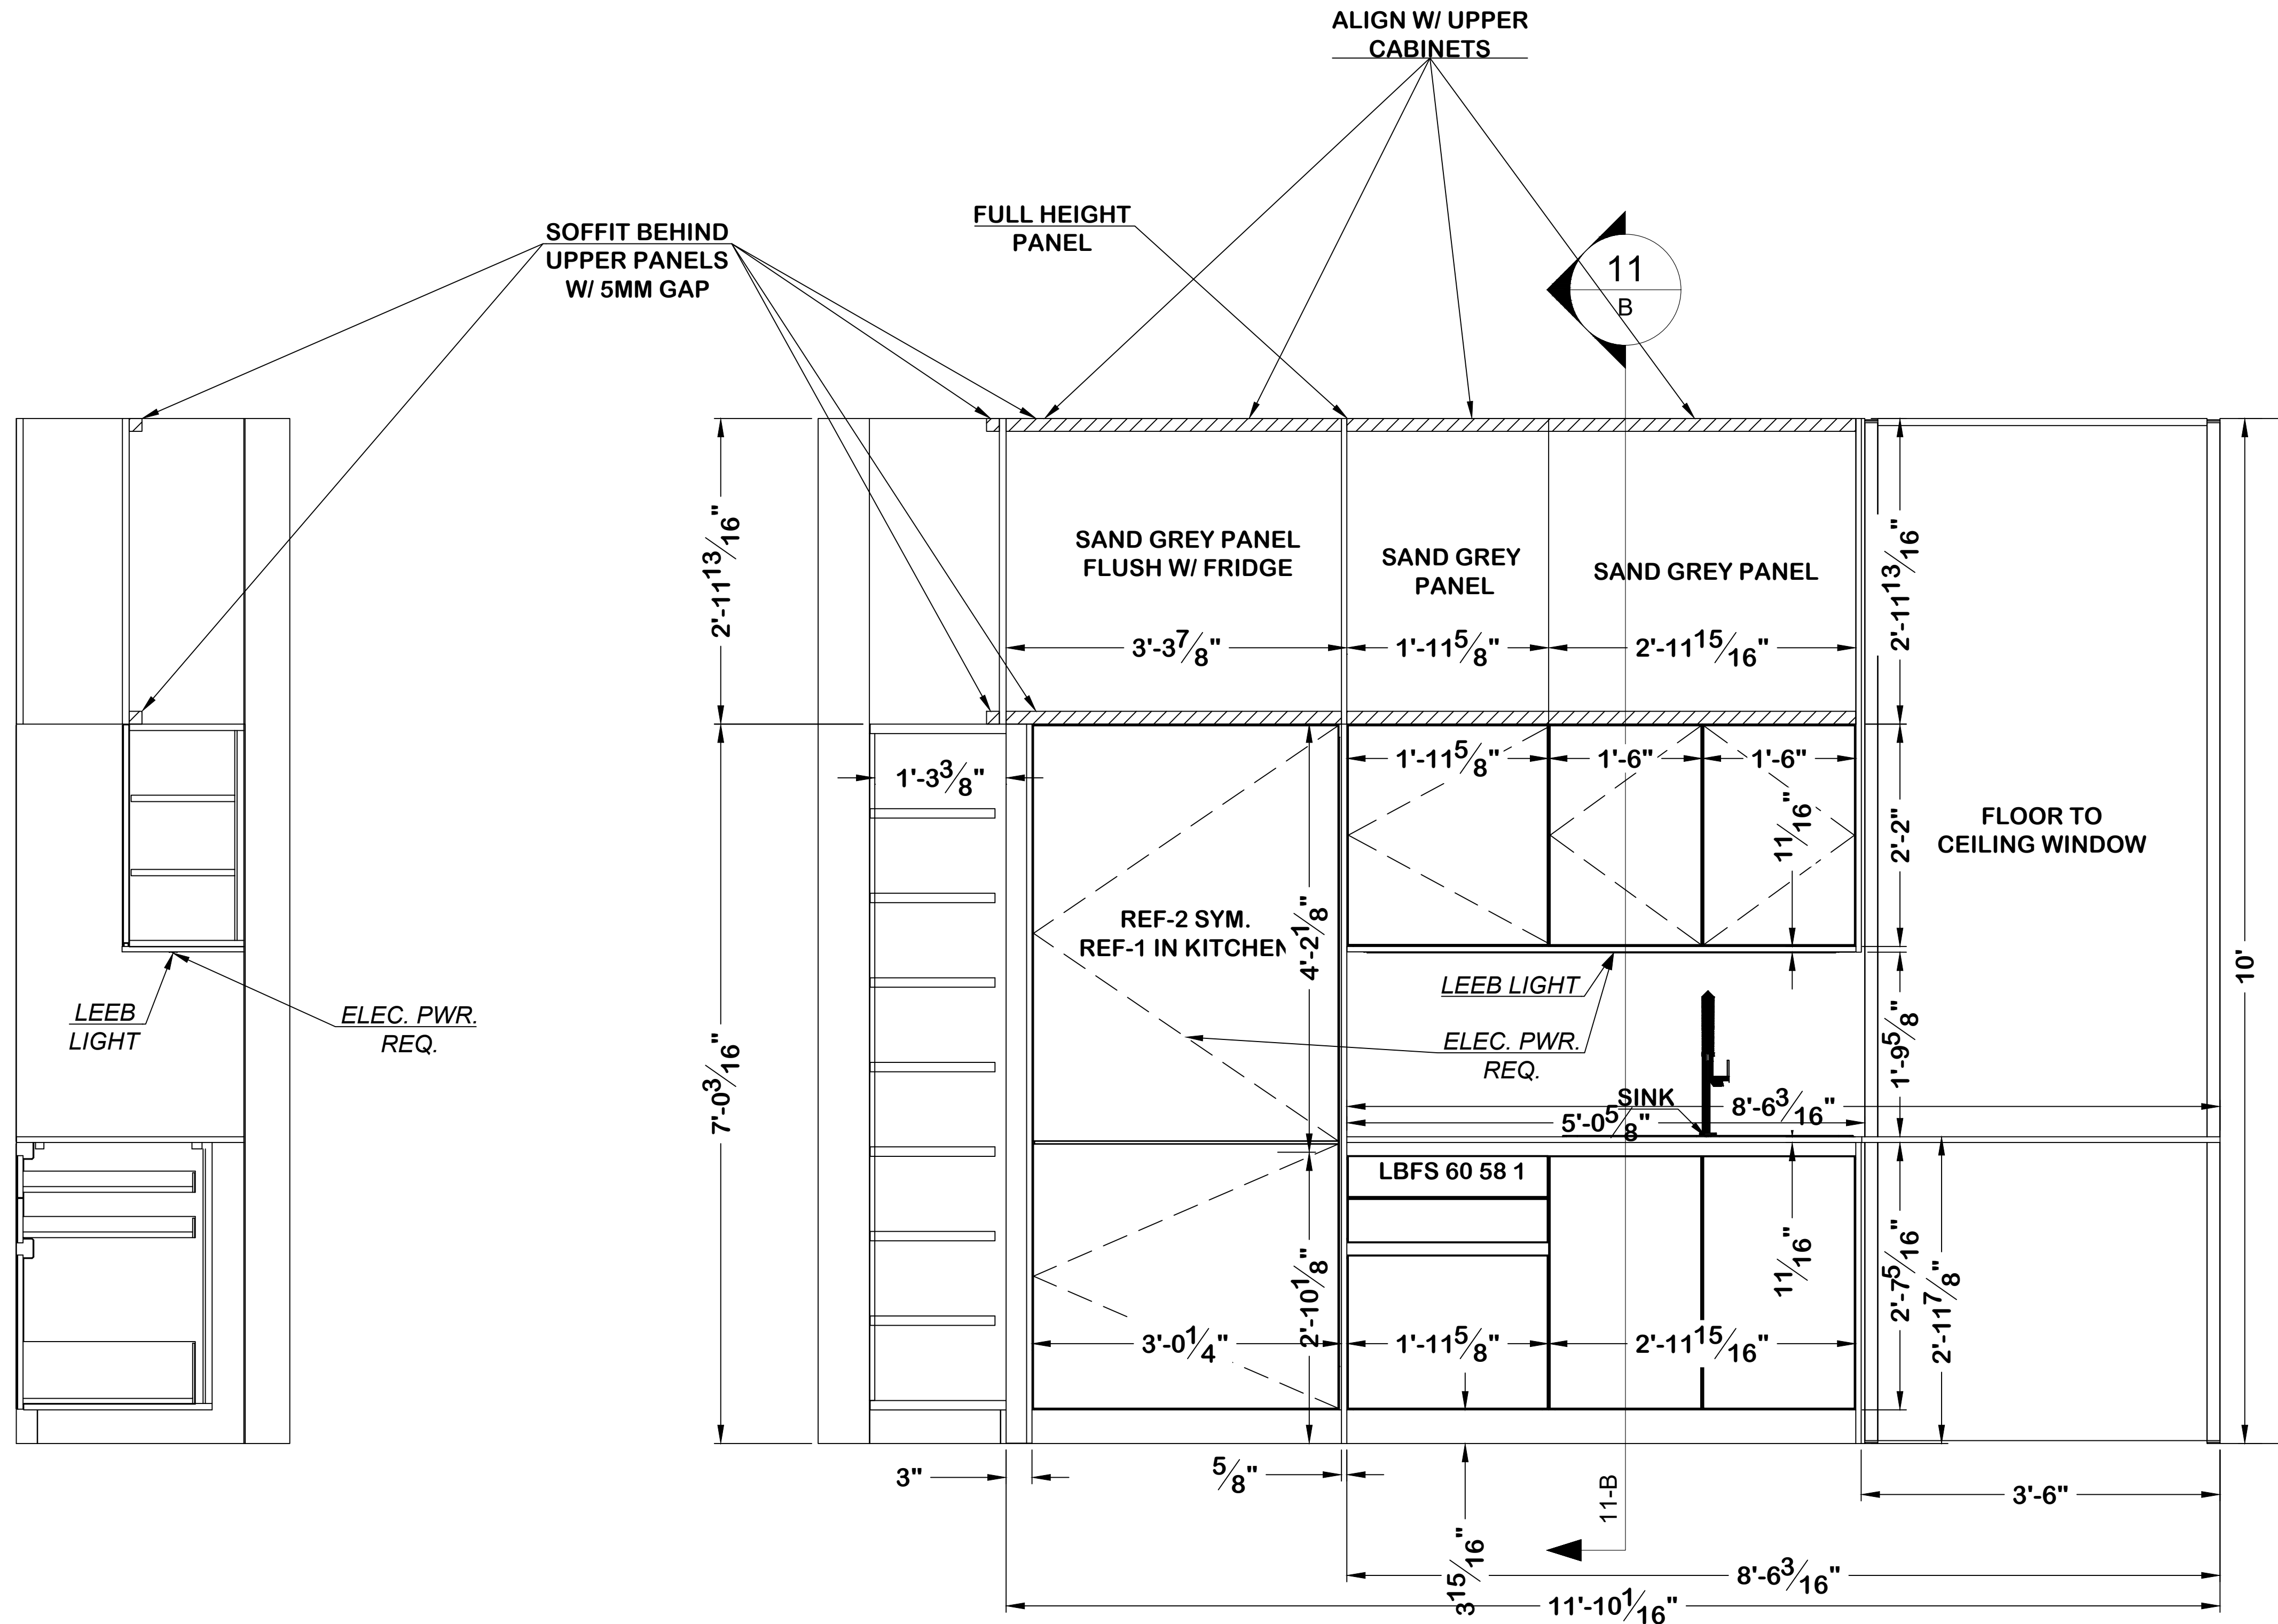


ALL FINISHES ARE CERES - SAND GREY

LIGHTING SCHEDULE	
WALL LEEB	1
S24DLF75US LIGHT CONTROL	1
KMI	1
SWITCH	REMOTE


11B BUTLER PANTRY SECTION LOOKING EAST
Scale: 1" = 1'-0"

11A BUTLER PANTRY LOOKING SOUTH
Scale: 1" = 1'-0"

ACCESSORIES TABLE	
LBFS 60 58	1

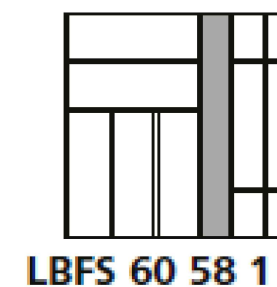


LBFS 60 58 1

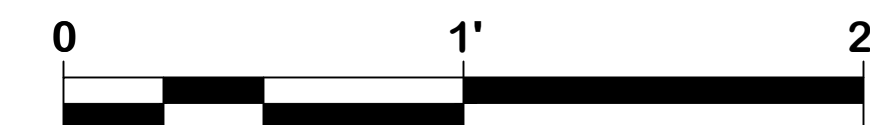

PLAZA de COMERCIO
1570 PACHECO C-1
SANTA FE, NM 87505
505-992-8382




SOFFIT BEHIND
UPPER PANELS
W/ 5MM GAP

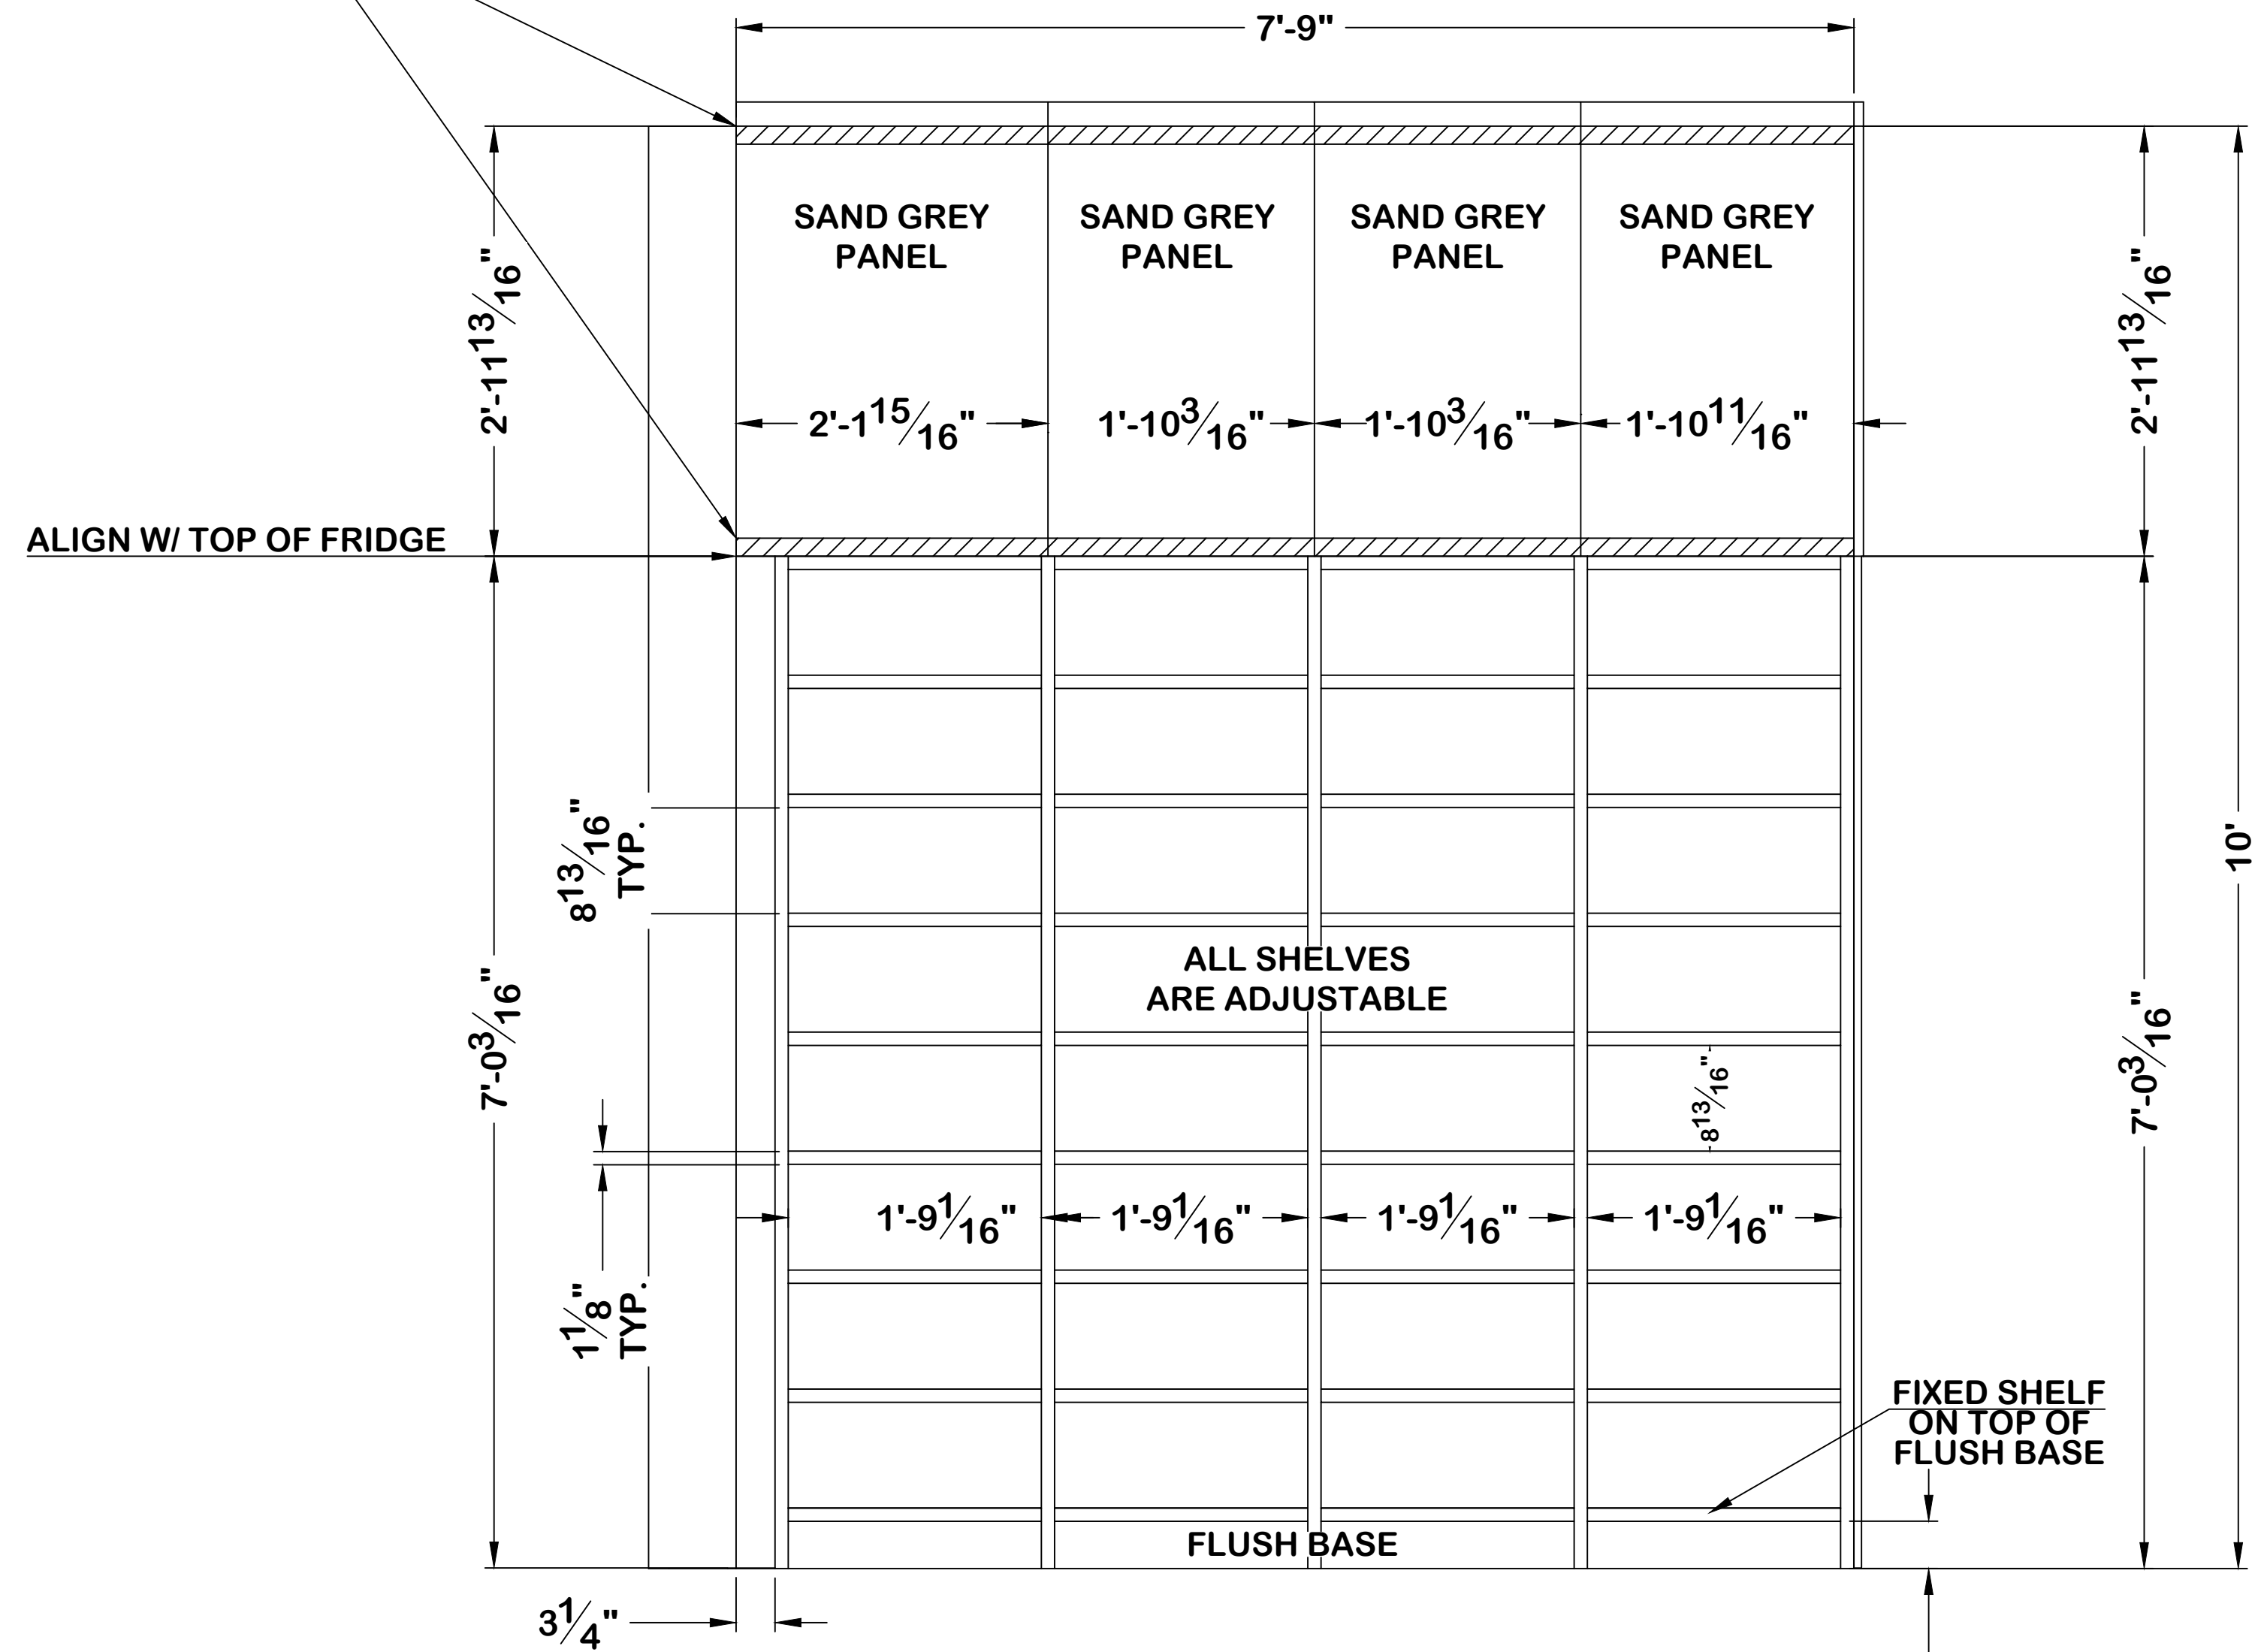

FINISH TABLE	
CABINETS	CERES SAND GREY
SHELVES	CERES SAND GREY
PANELS	CERES SAND GREY

ALL FINISHES ARE CERES - SAND GREY

12A BUTLER PANTRY LOOKING EAST
Scale: 1" = 1'-0"

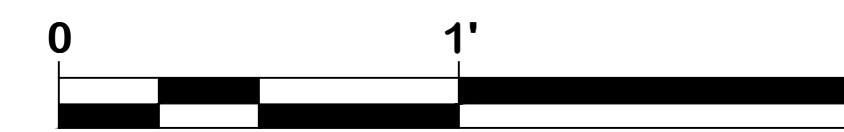



PLAZA de COMERCIO
1570 PACHECO C-1
SANTA FE, NM 87505
505-992-8382




9/25/2023

SHEET
12


RMKM-44

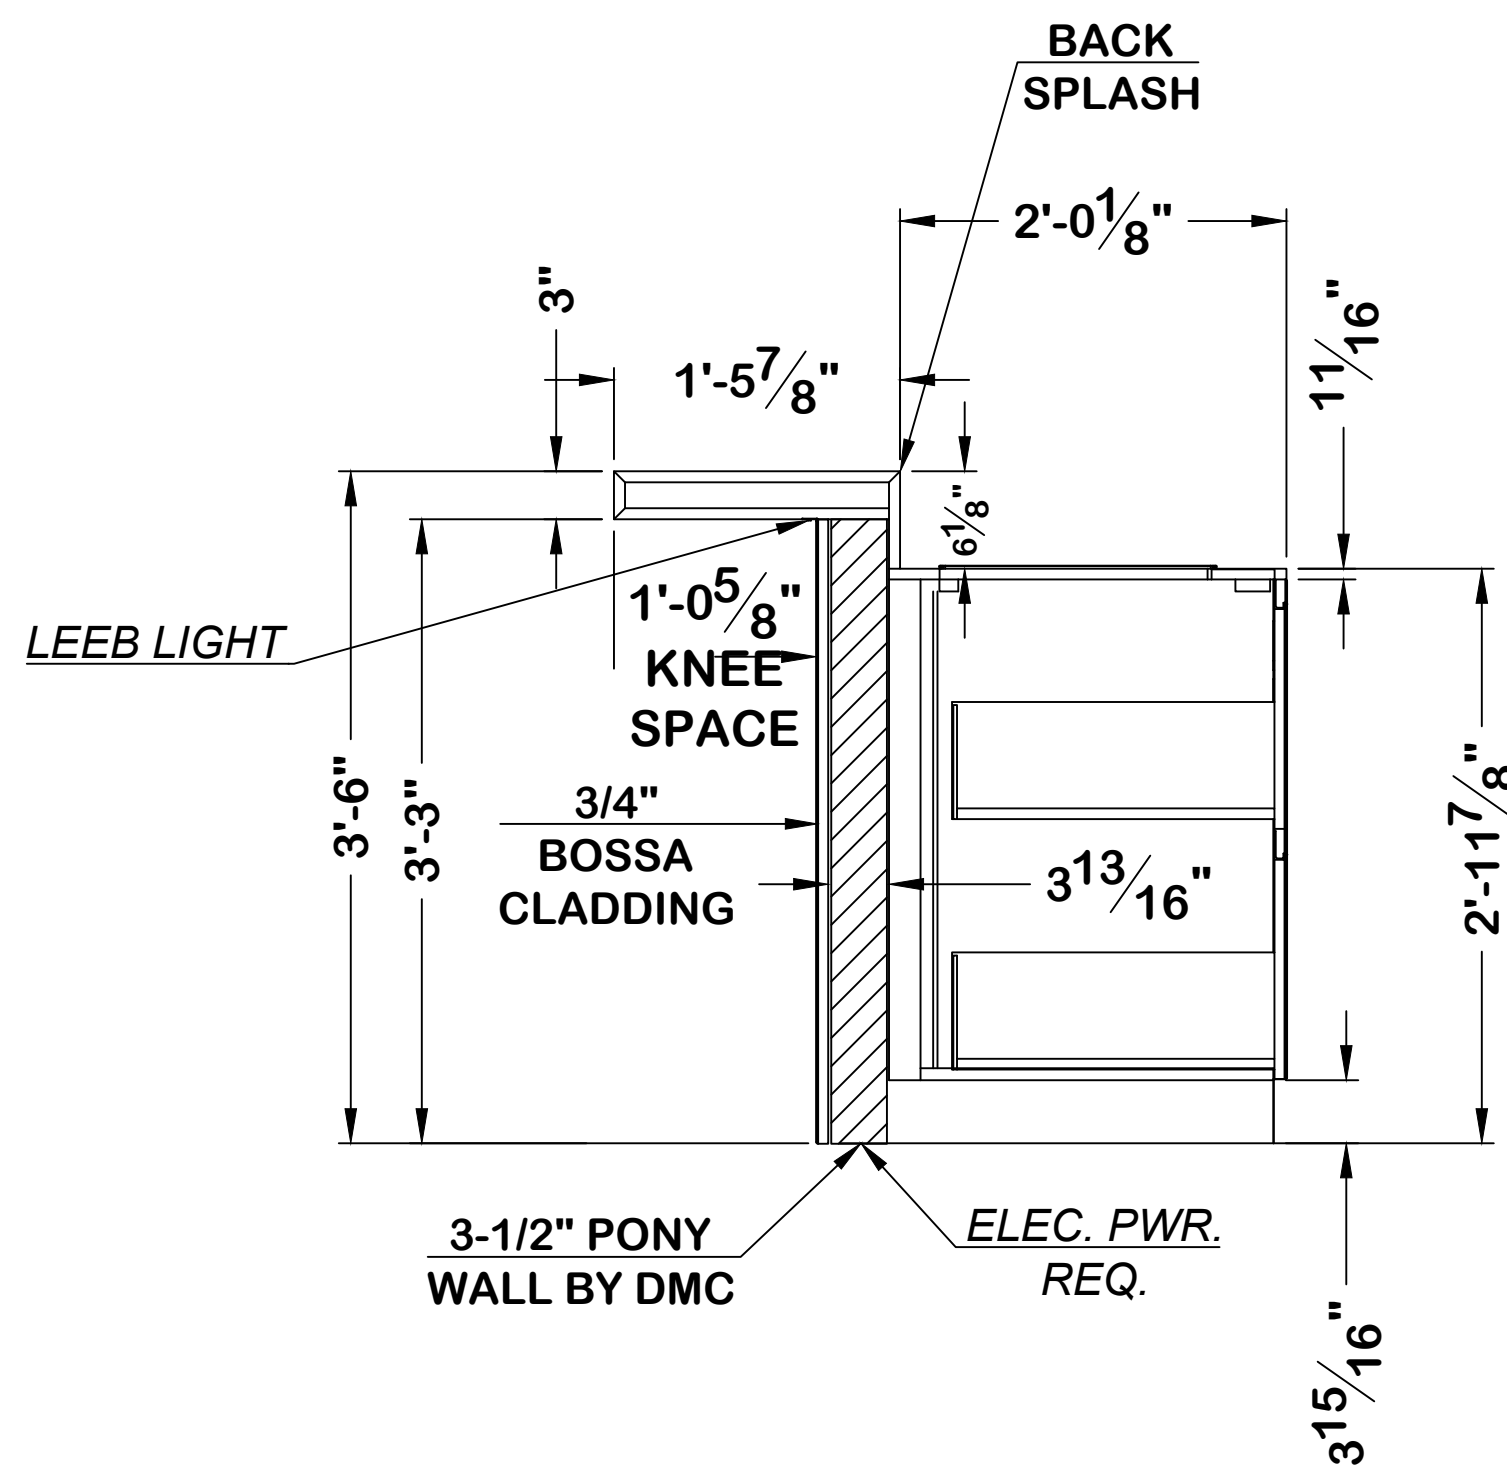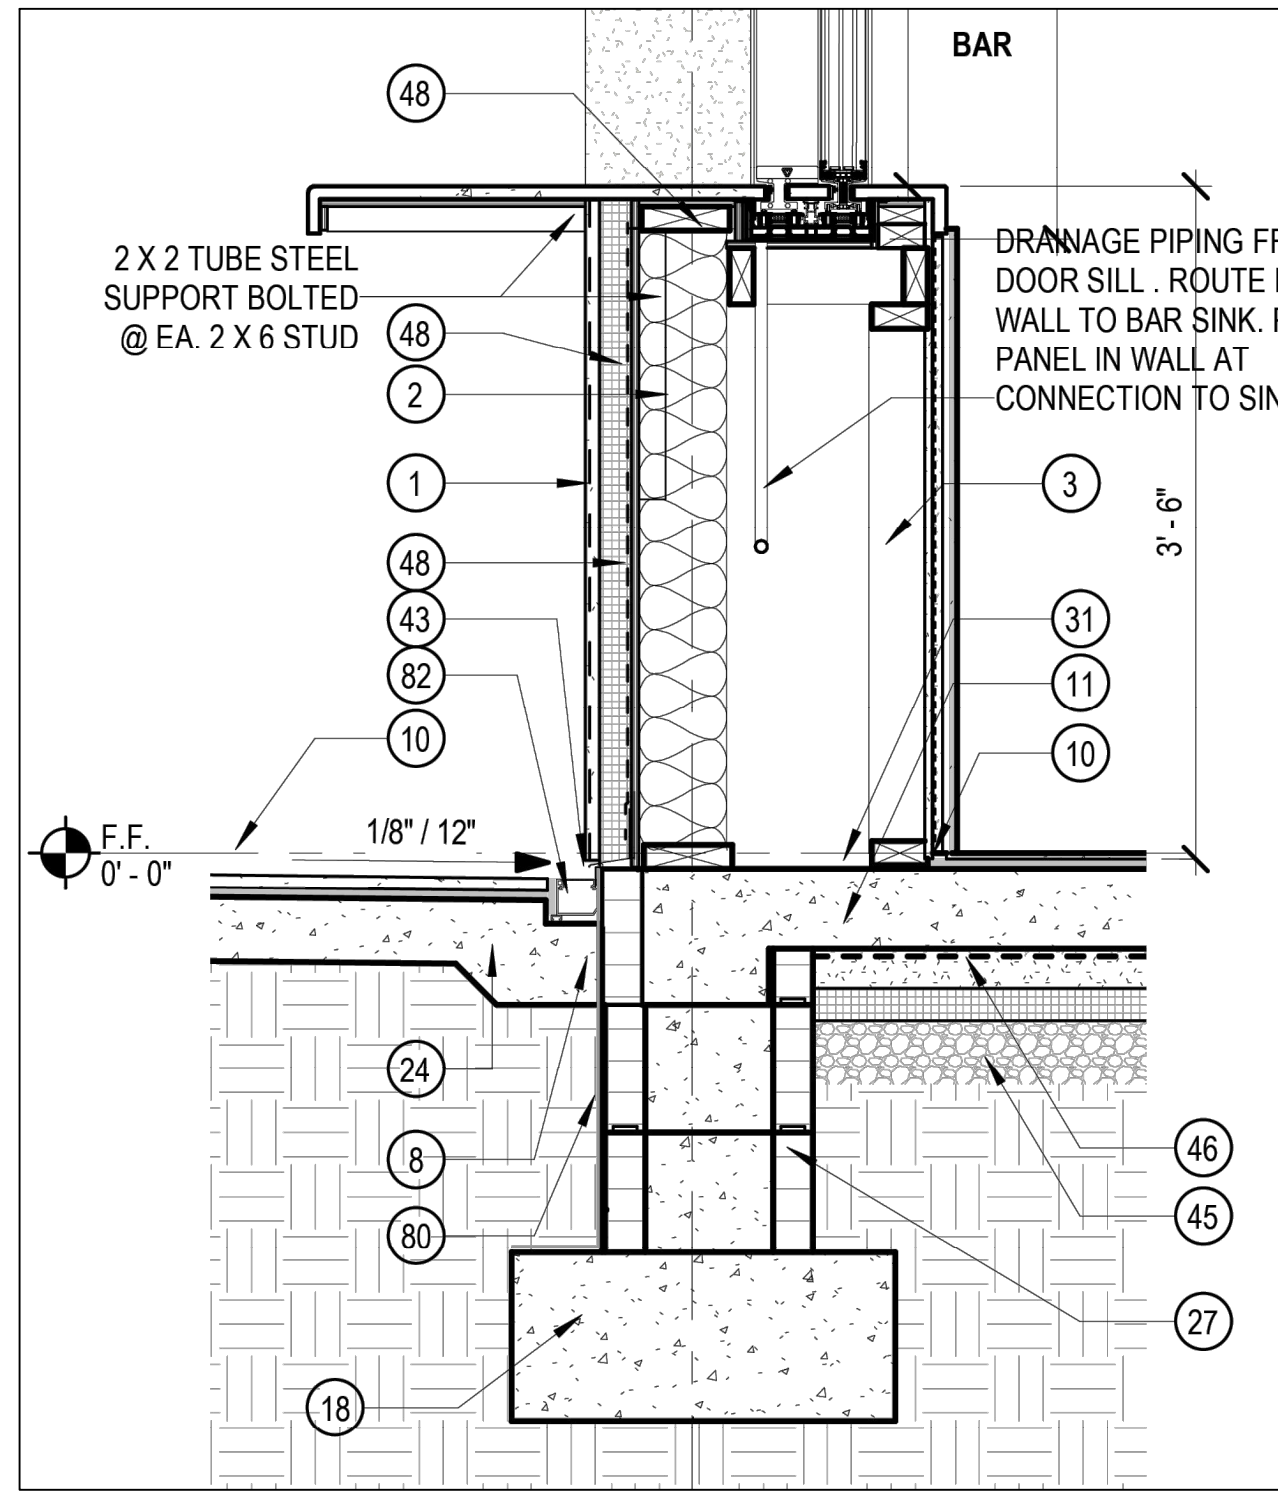

13B BAR SECTION LOOKING WEST
Scale: 1" = 1'-0"


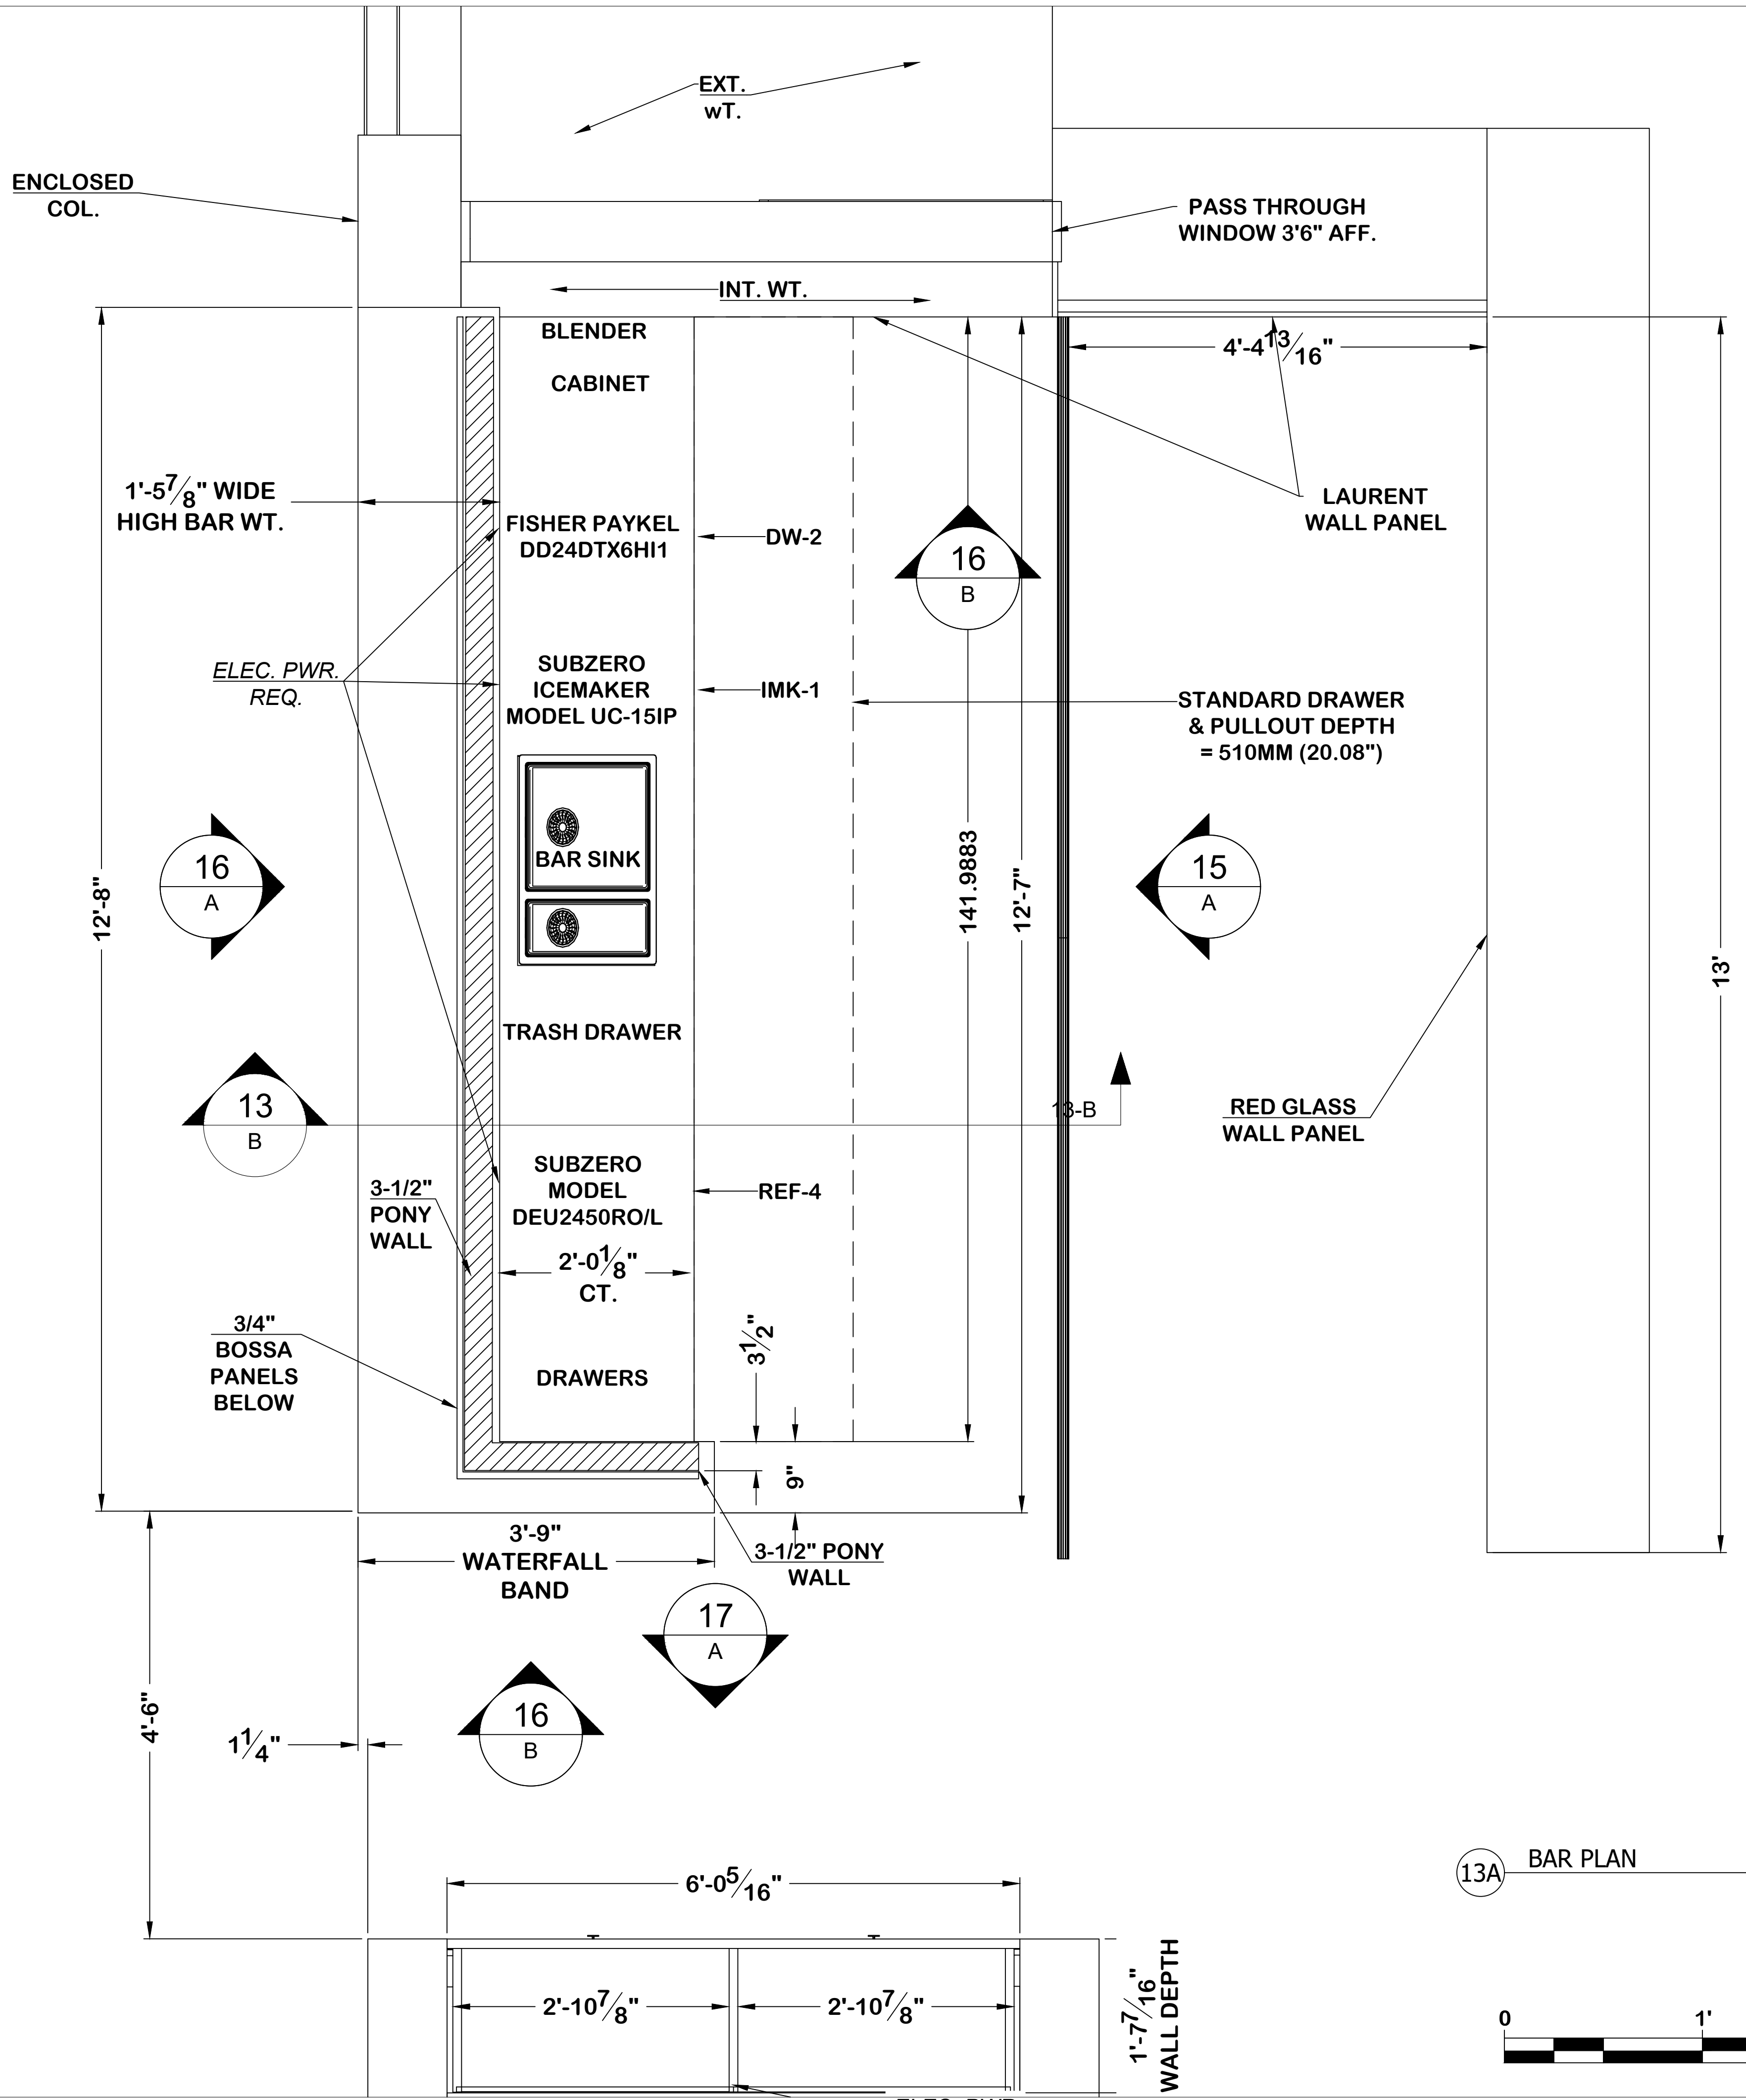


13A BAR PLAN
Scale: 1" = 1'-0"

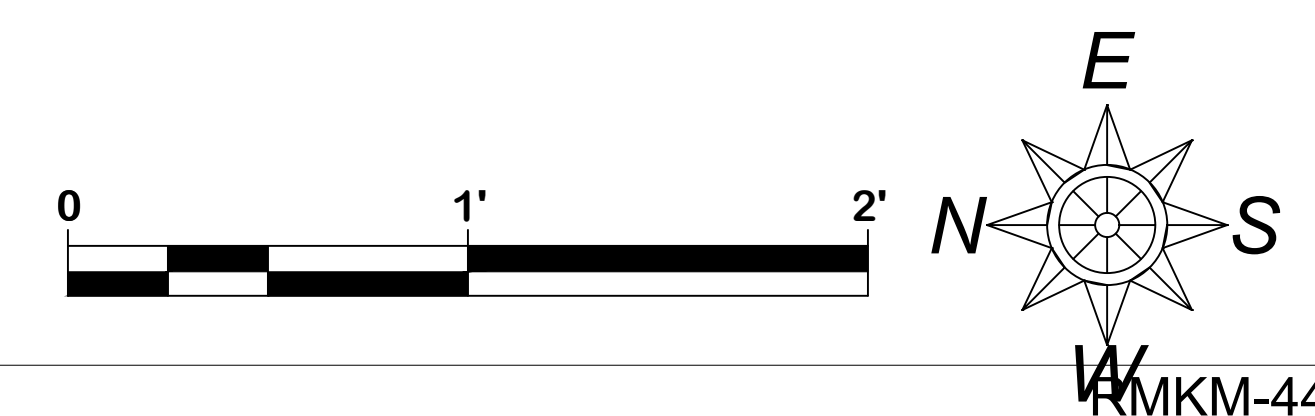


PLAZA de COMERCIO
1570 PACHECO C-1
SANTA FE, NM 87505
505-992-8382



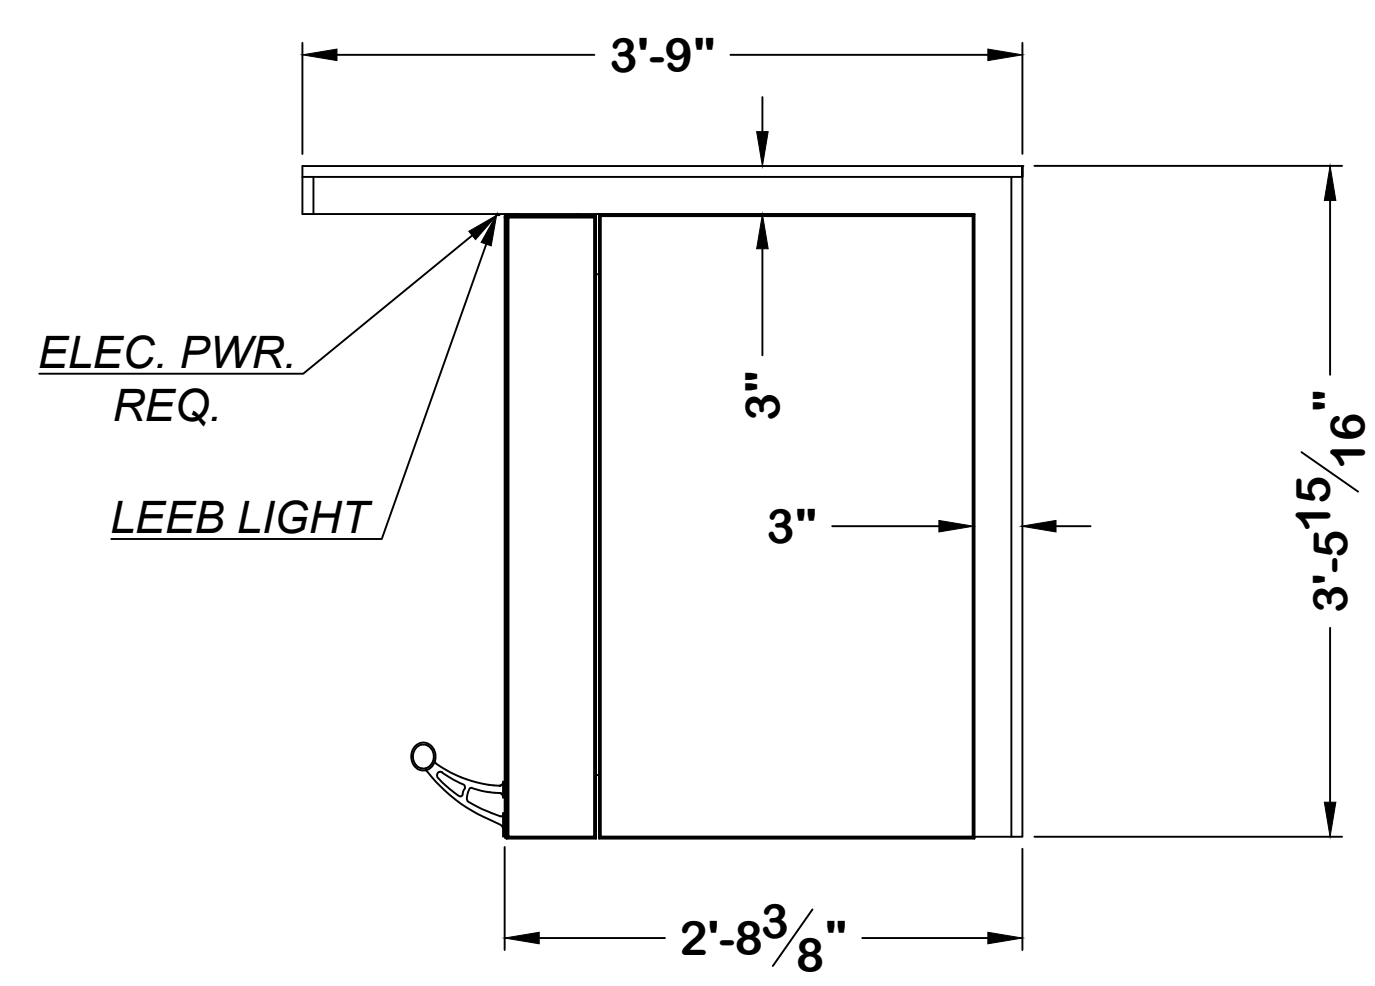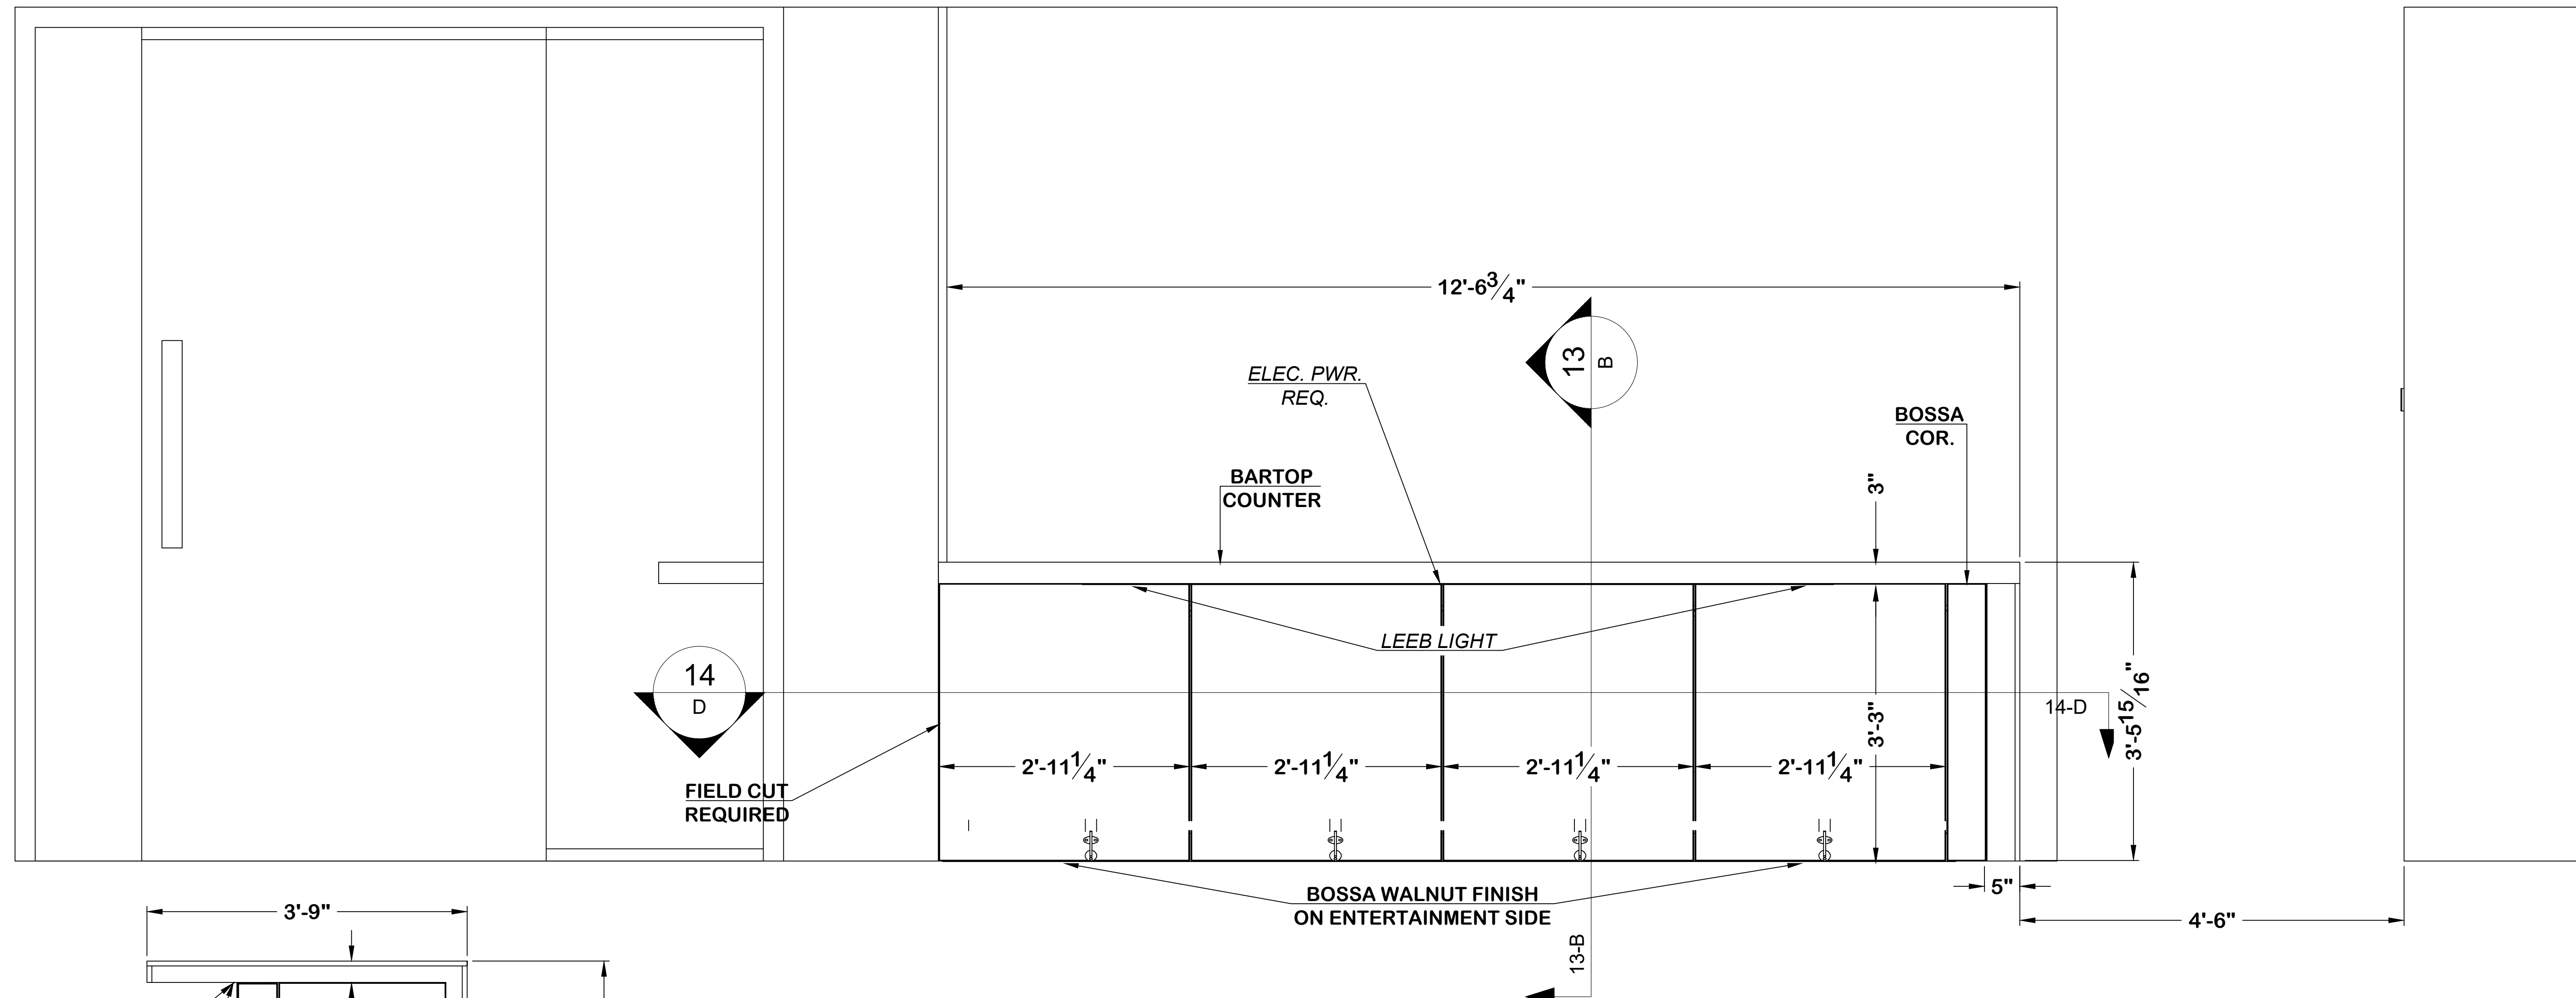

16B BAR LOOKING EAST


Scale: 1" = 1'-0"

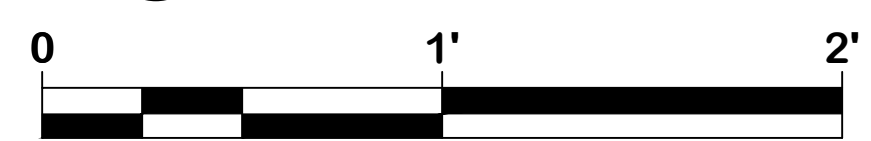

FINISH TABLE		LIGHTING SCHEDULE	
CABINETS	NONE		
HANDLES	NONE		
SHELVES	NONE	SHELF LEEB	1
PANELS	BOSSA WALNUT	S24DLF75US LIGHT CONTROL	1
COUNTERTOP	Laurent	SWITCH	REMOTE
BACKSPLASH	Laurent	KMI CASING	1


16A BAR LOOKING SOUTH

Scale: 1" = 1'-0"

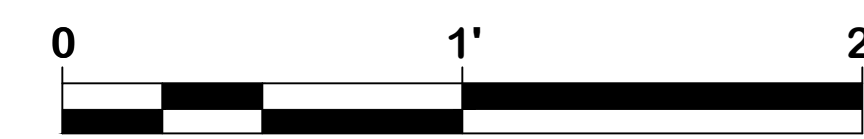




FINISH TABLE	
MID-WAY CABINETS	GLASS FRONTED MIDWAY UNIT
BACK PANEL MID-WAY CABINETS	RED GLASS
BACK PANEL DISPLAY BOXES	STEEL
BASE CABINETS	BOSSA WALNUT
HANDLES	STAINLESS STEEL
SHELVES	ORLANDO WALNUT LE MIDI
PANELS	ORLANDO WALNUT LE MIDI
COUNTERTOP	LAURENT
BACKSPLASH	NONE

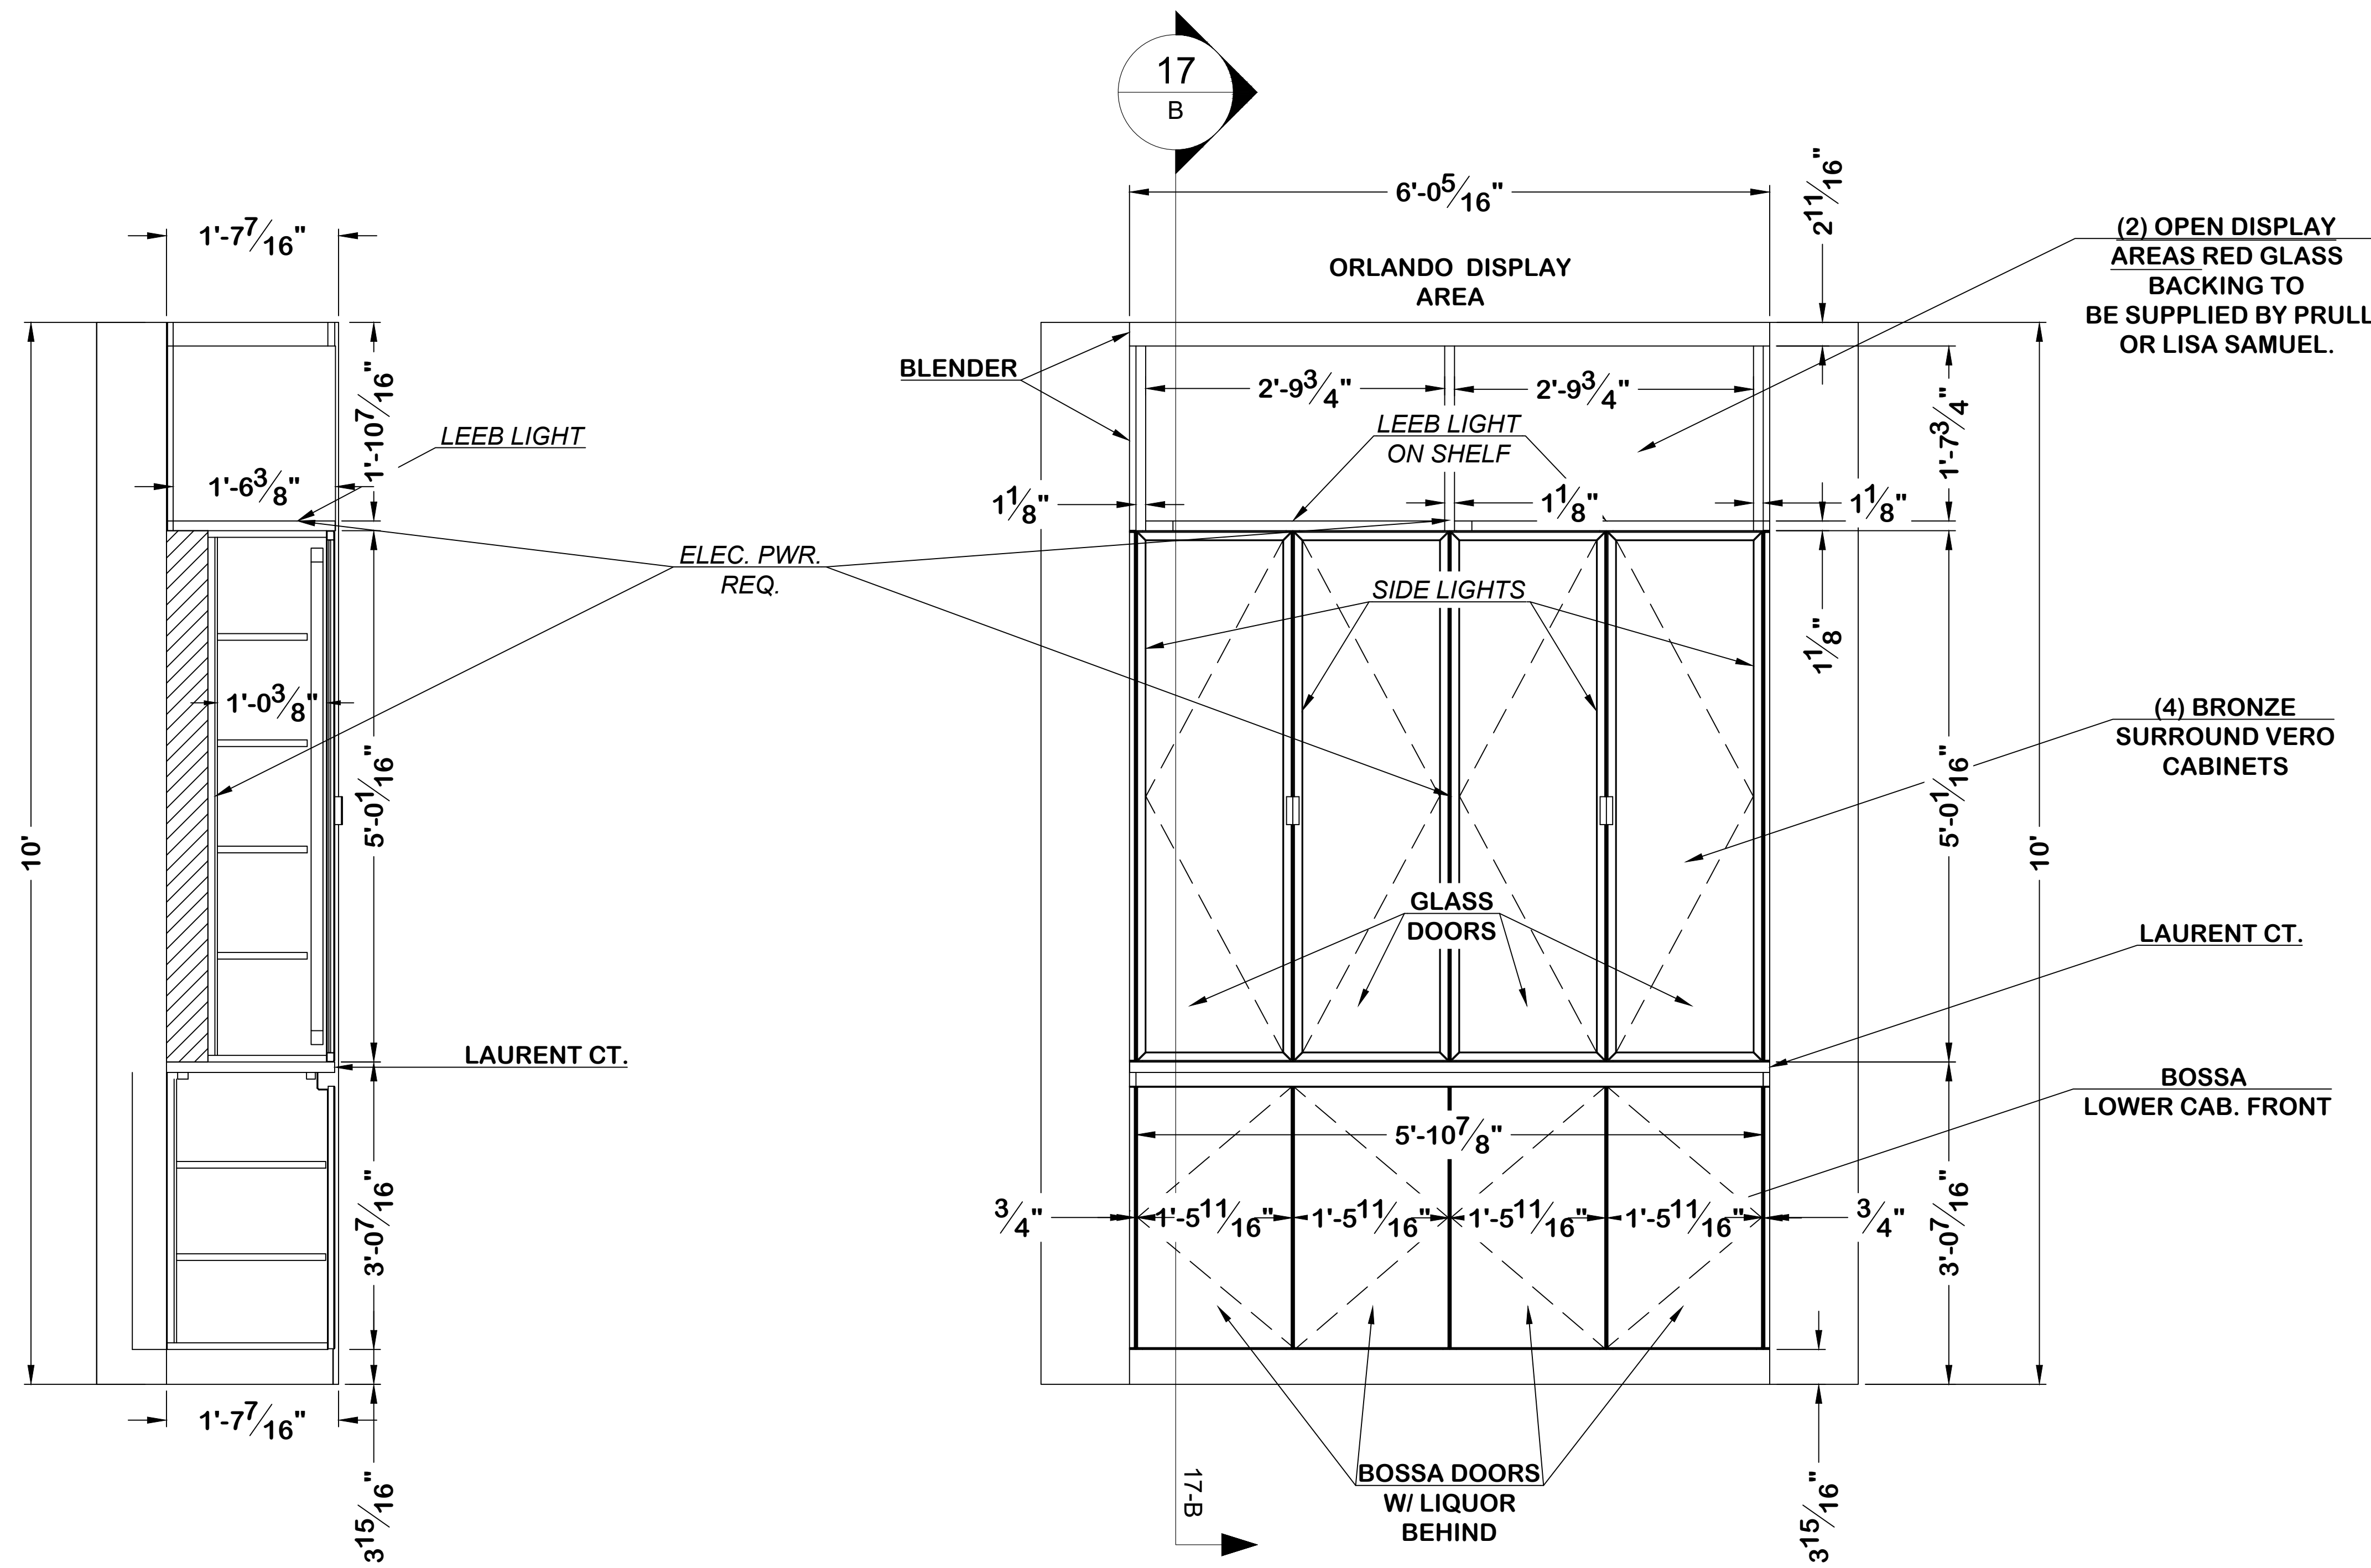


17B BAR DISPLAY SECTION
Scale: 1" = 1'-0"

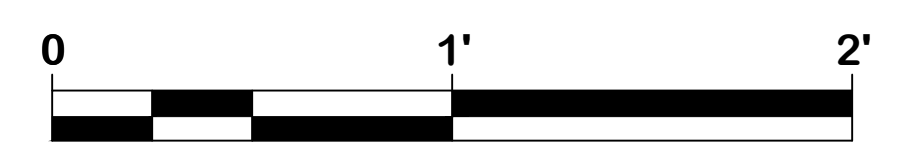

LIGHTING SCHEDULE	
LEEB	2
SWITCH	REMOTE
S24DLF75US LIGHT CONTROL	1
S24VT4 DISTRIBUTOR	1
KMI CASING	1

17A BAR LOOKING WEST
Scale: 1" = 1'-0"

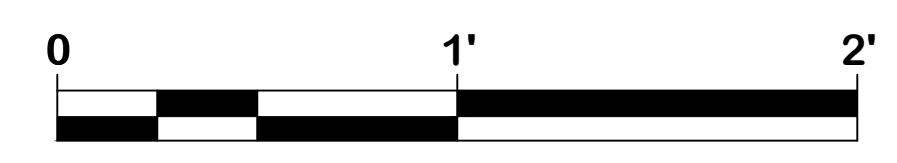


(2) OPEN DISPLAY AREAS RED GLASS BACKING TO BE SUPPLIED BY PRULL OR LISA SAMUEL.




(4) BRONZE SURROUND VERO CABINETS

LAURENT CT.



BOSSA LOWER CAB. FRONT

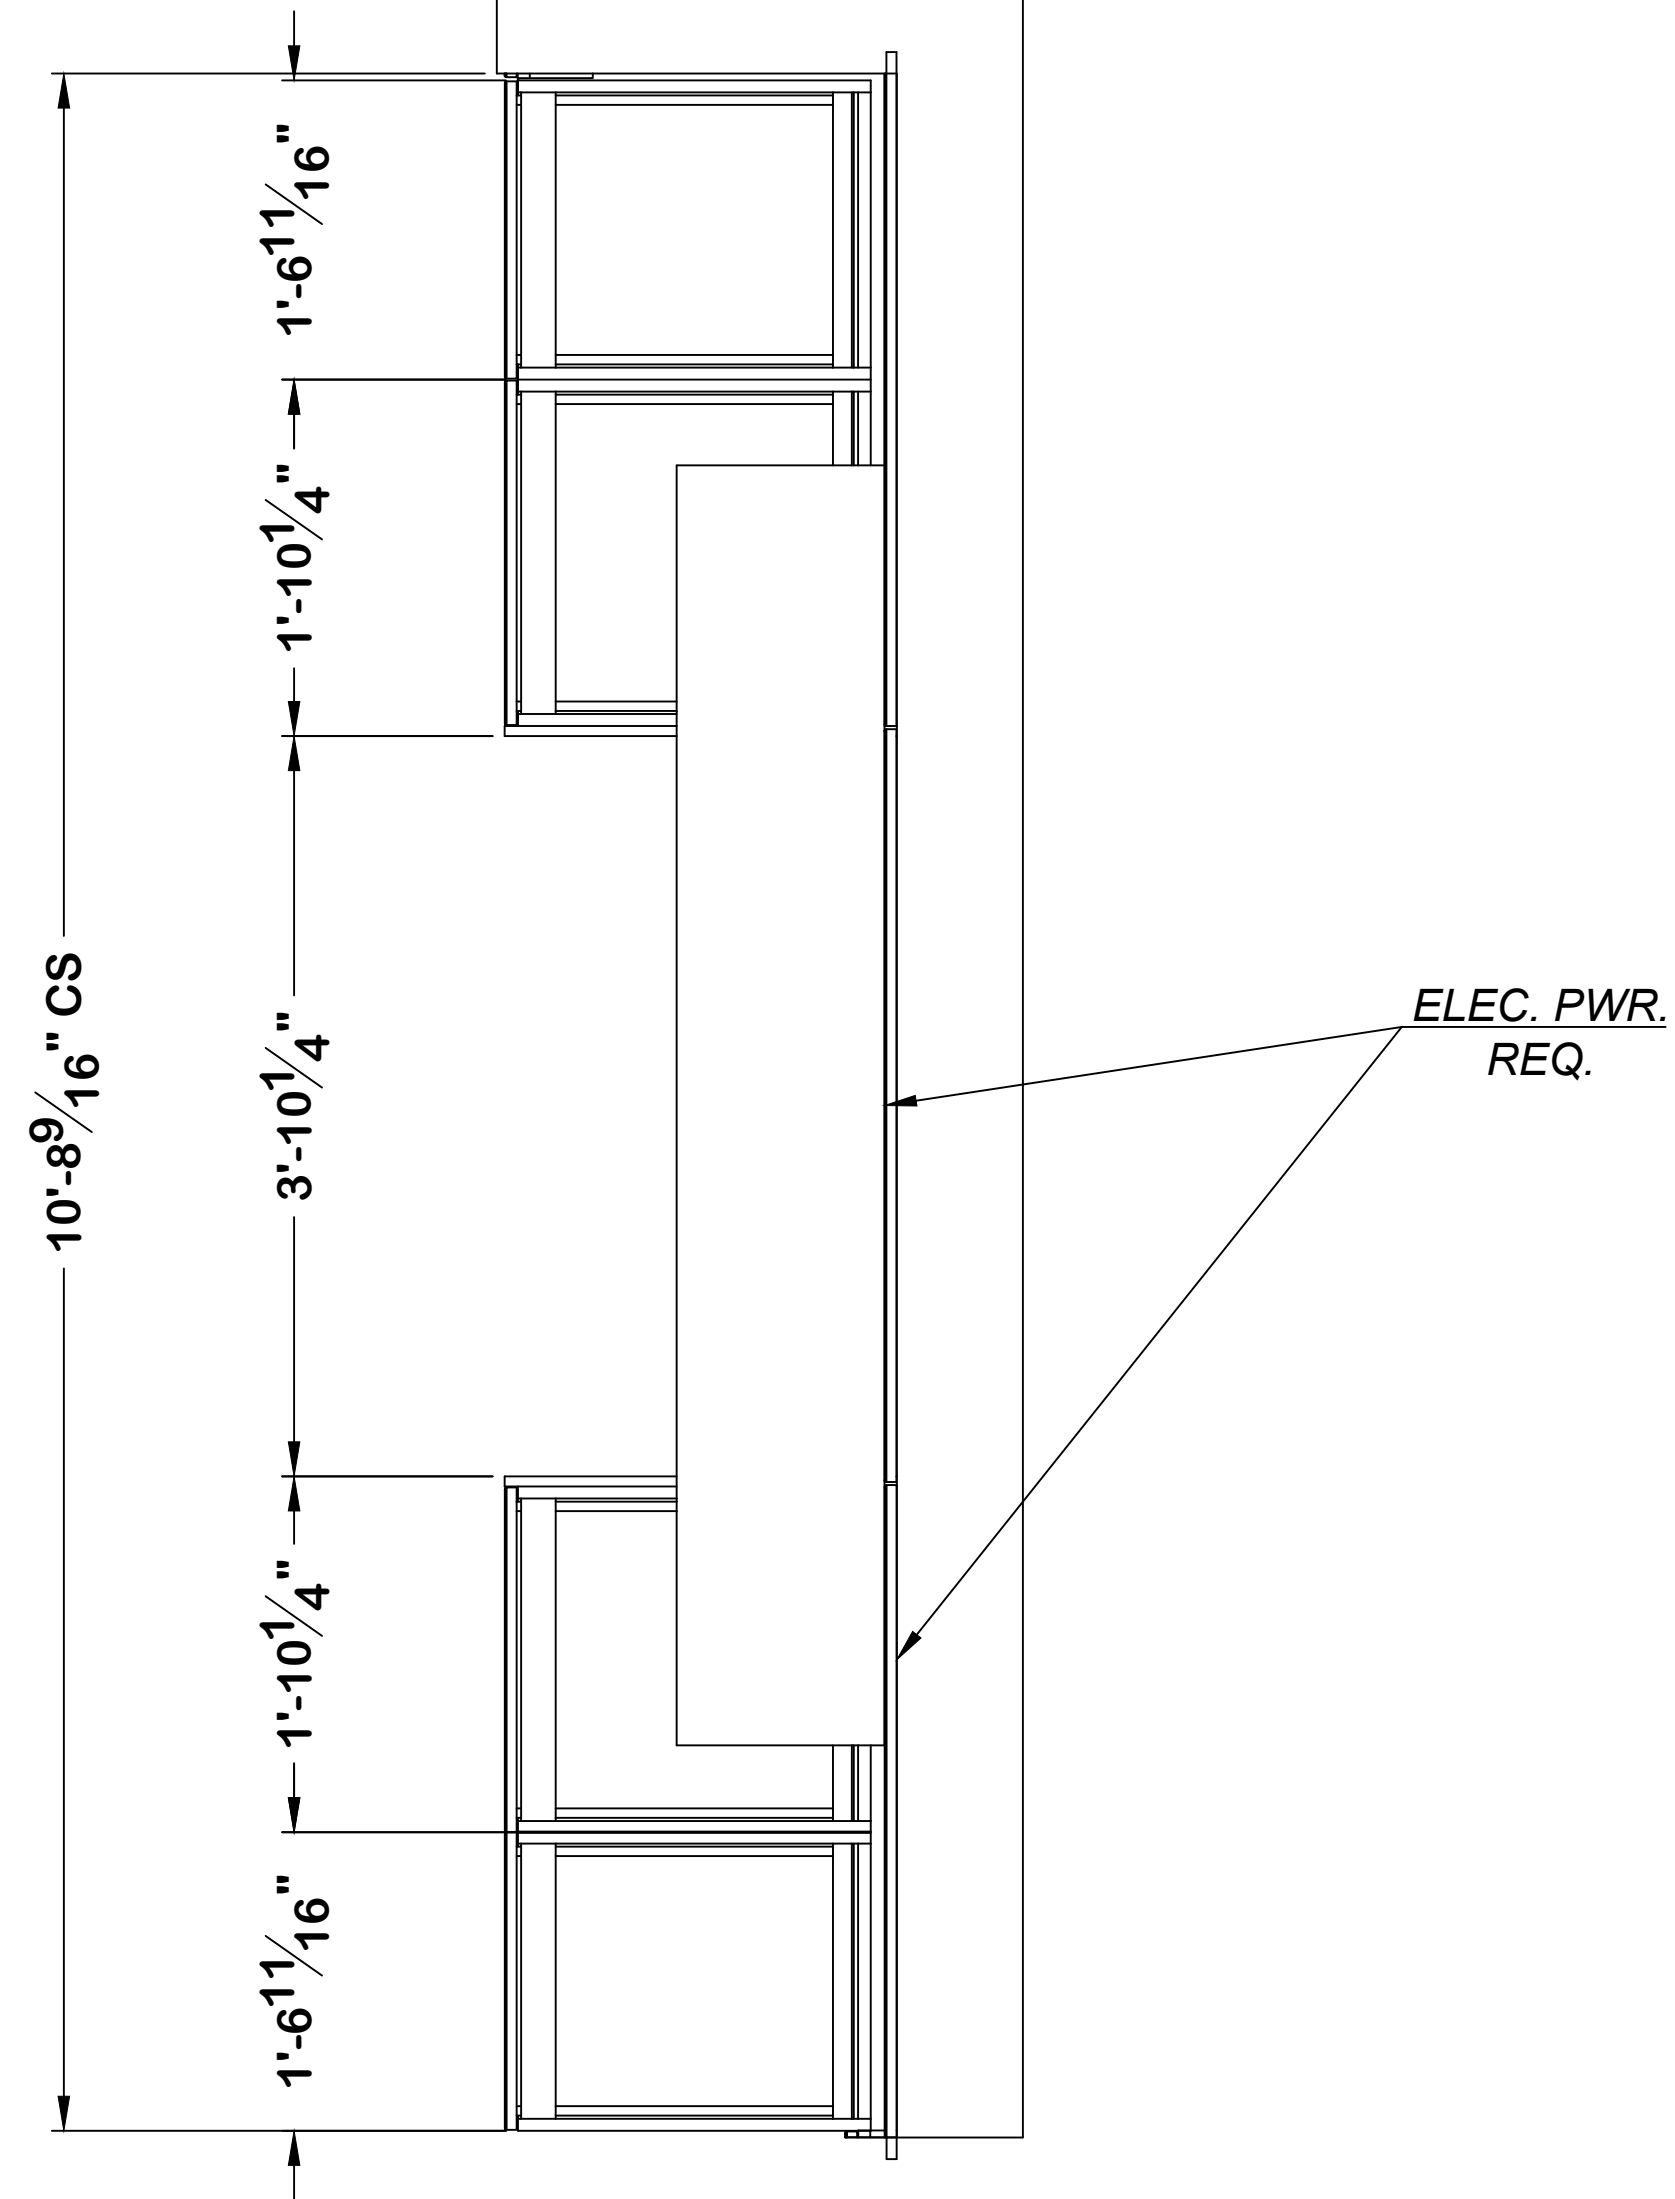

18B OFFICE PLAN - NO COUNTER
Scale: 1" = 1'-0"

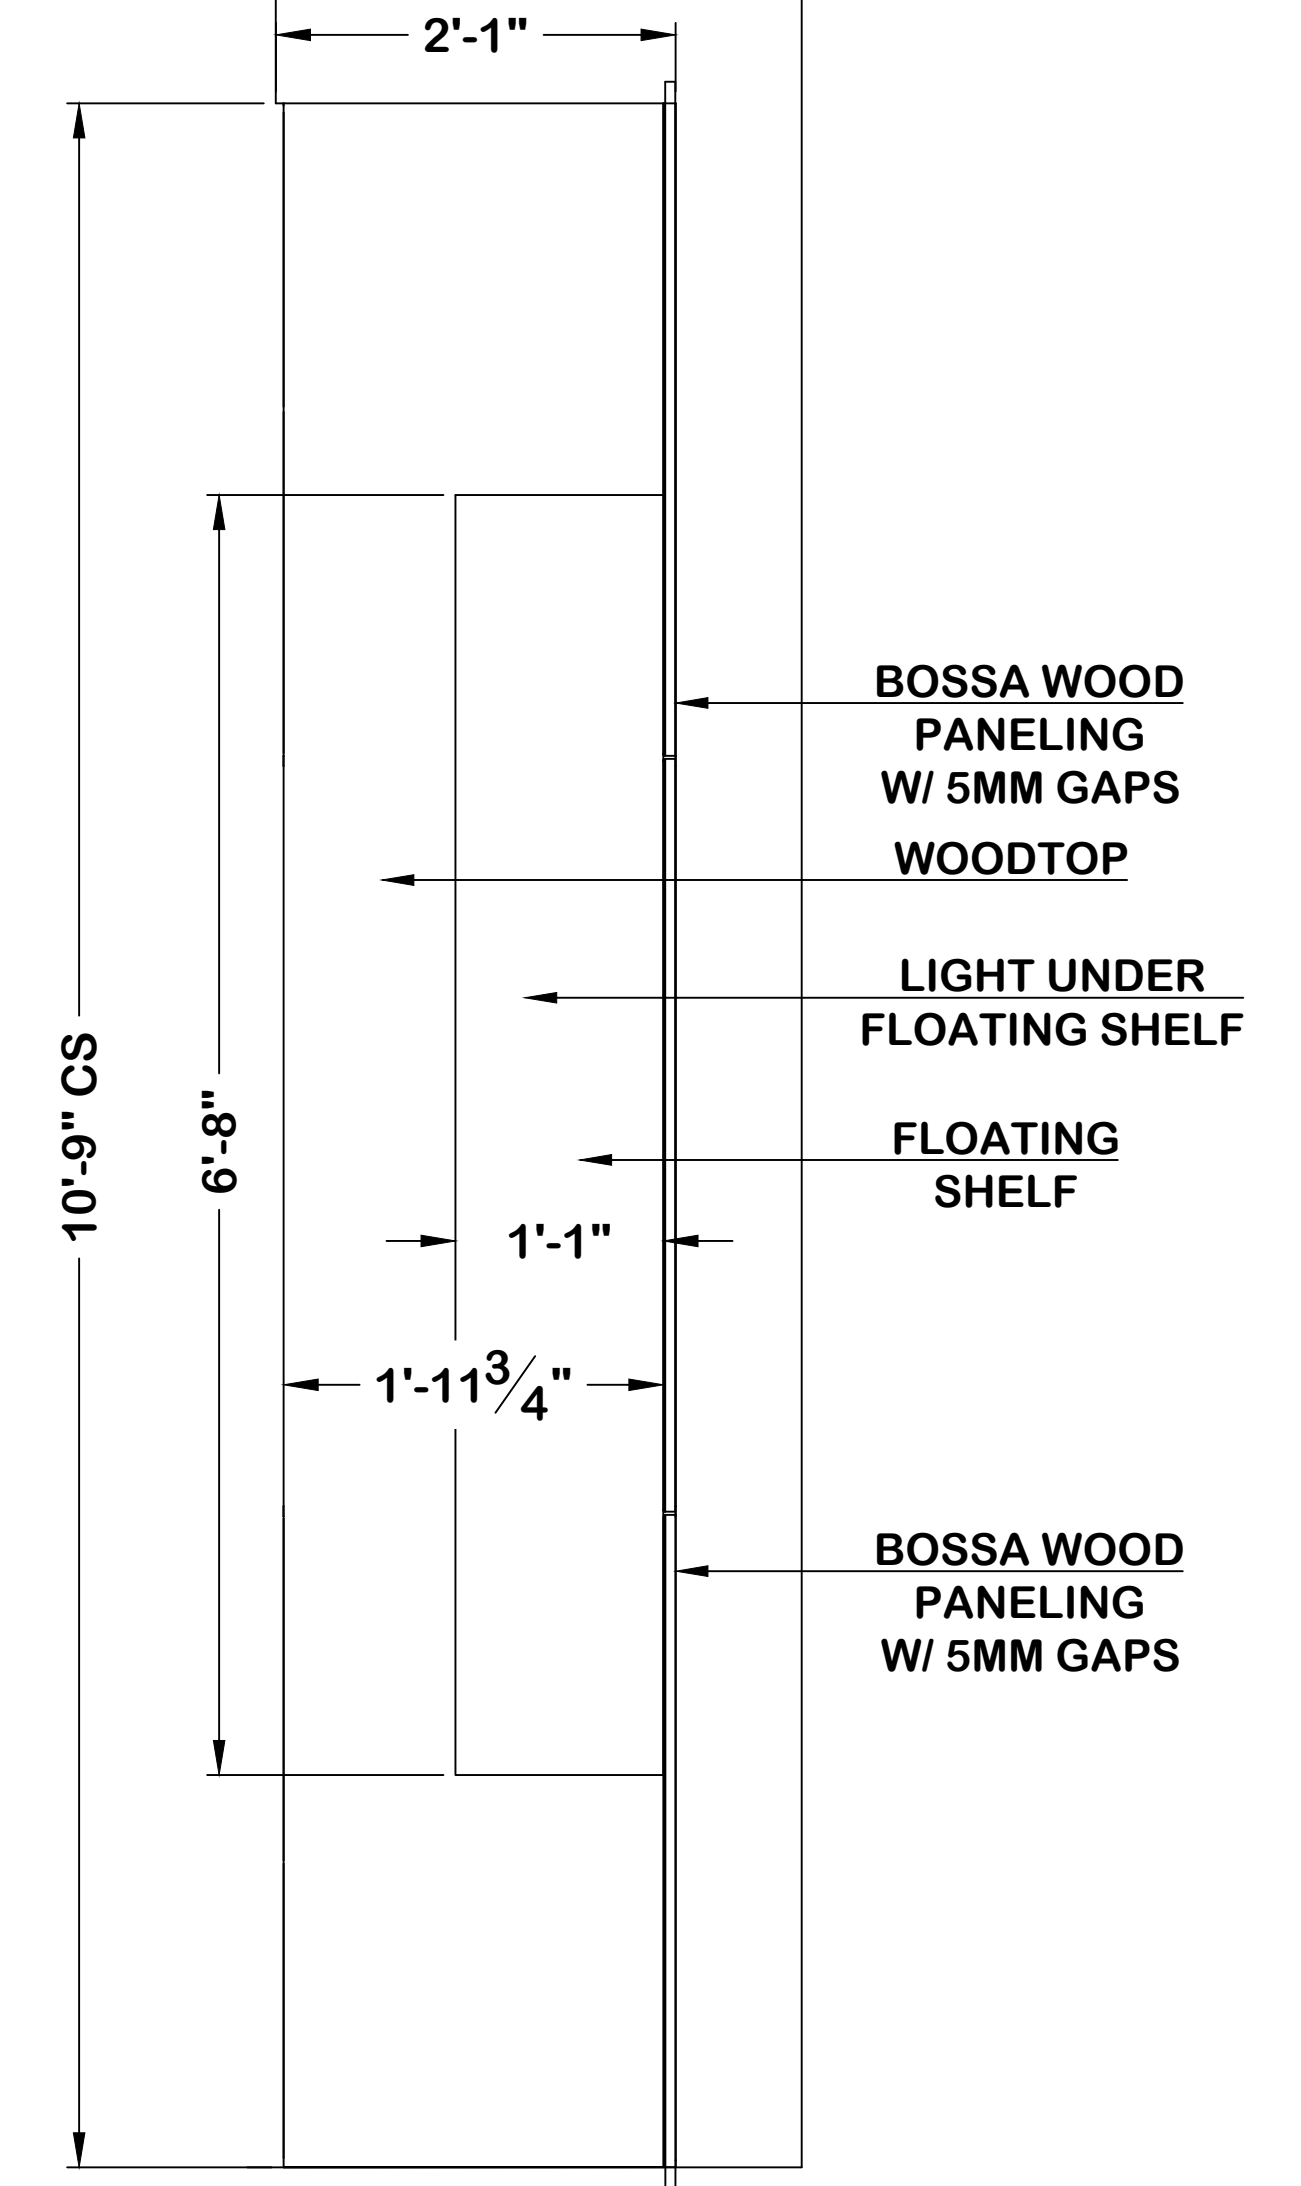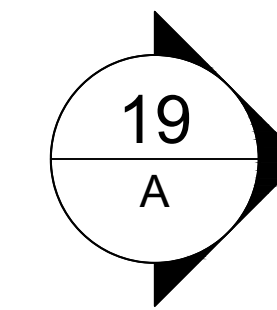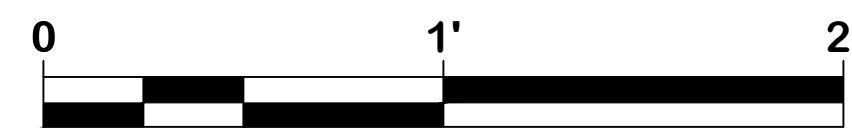



18A OFFICE PLAN
Scale: 1" = 1'-0"

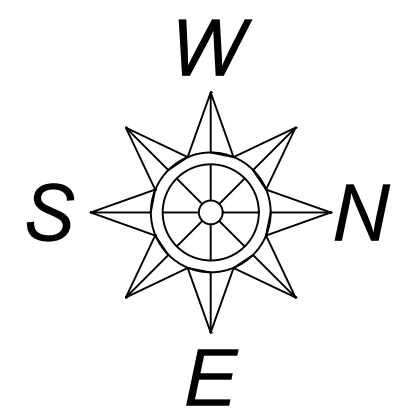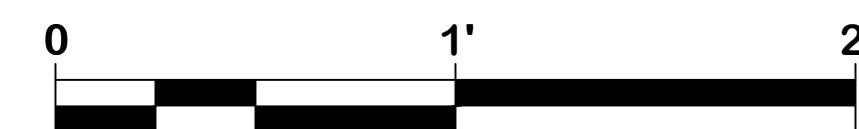

LIGHTING SCHEDULE	
SHELF LEEB	1
S24DLF75US LIGHT CONTROL	1
SWITCH	REMOTE
KMI CASING	1


ACCESSORIES TABLE	
BFA 45 58	2

BFA 45 58

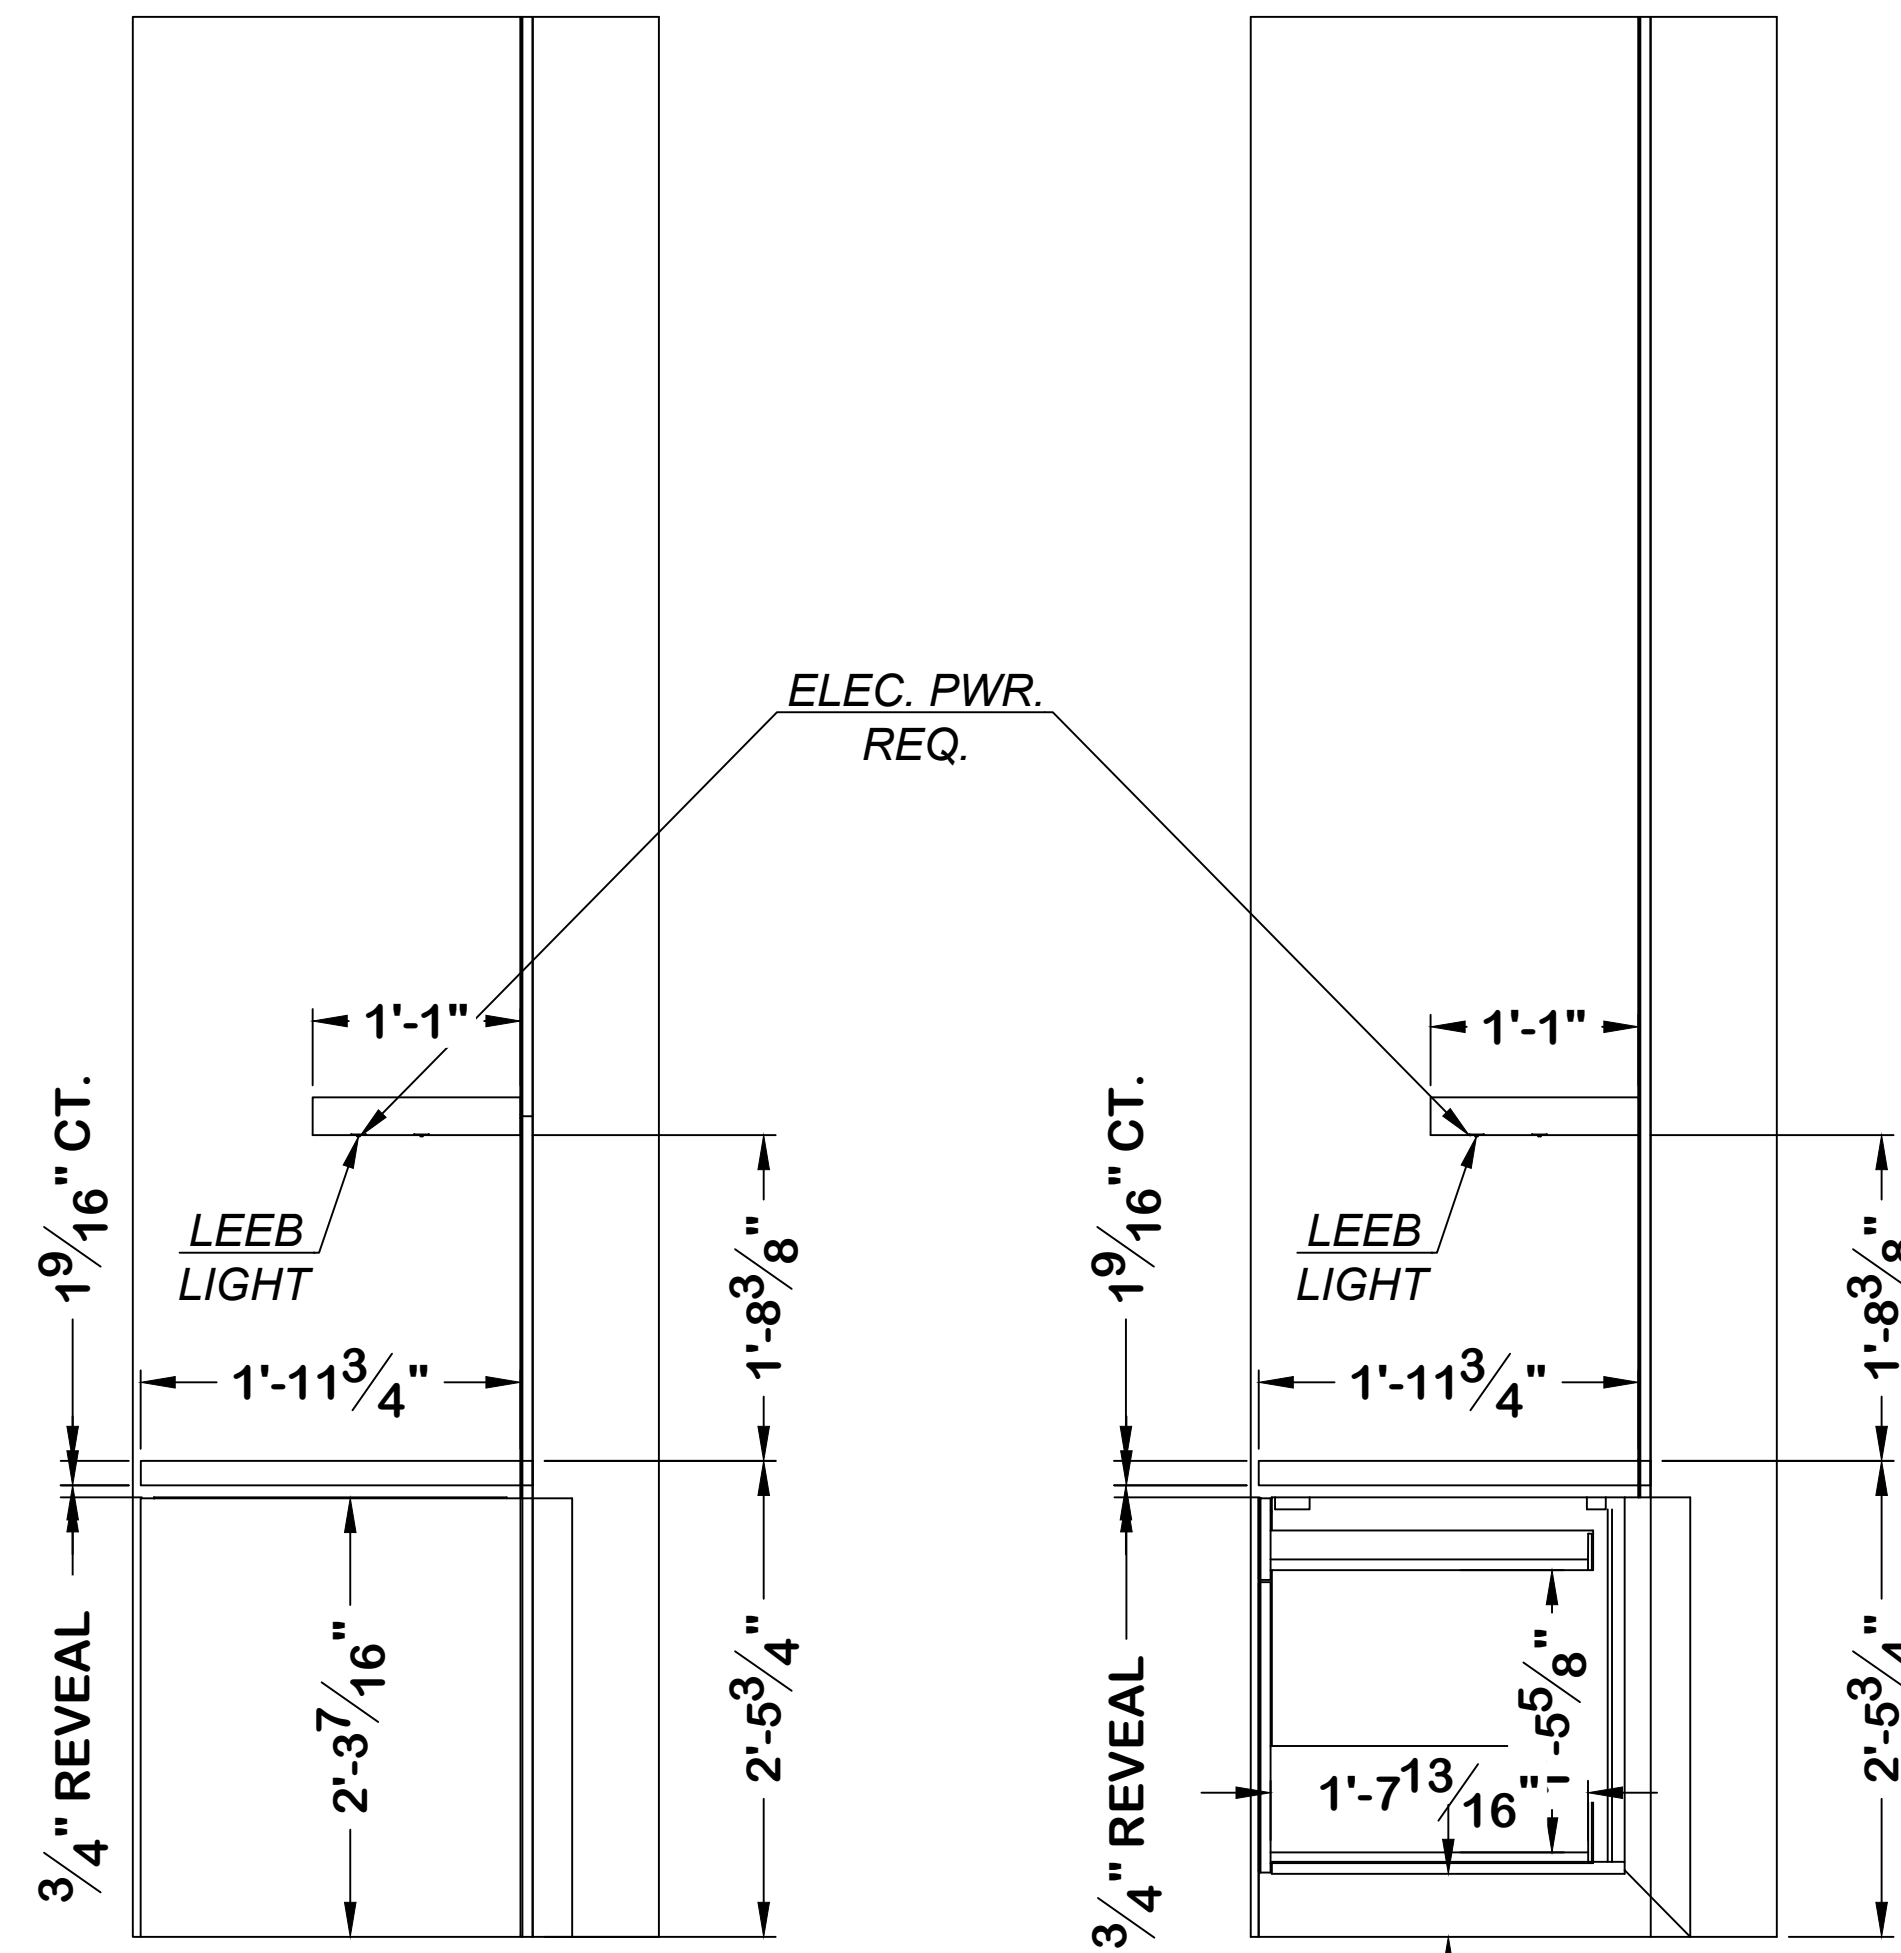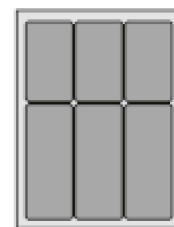


19C OFFICE LOOKING WEST @ KNEE SPACE
Scale: 1" = 1'-0"

19B OFFICE LOOKING WEST @ PRINTER
Scale: 1" = 1'-0"

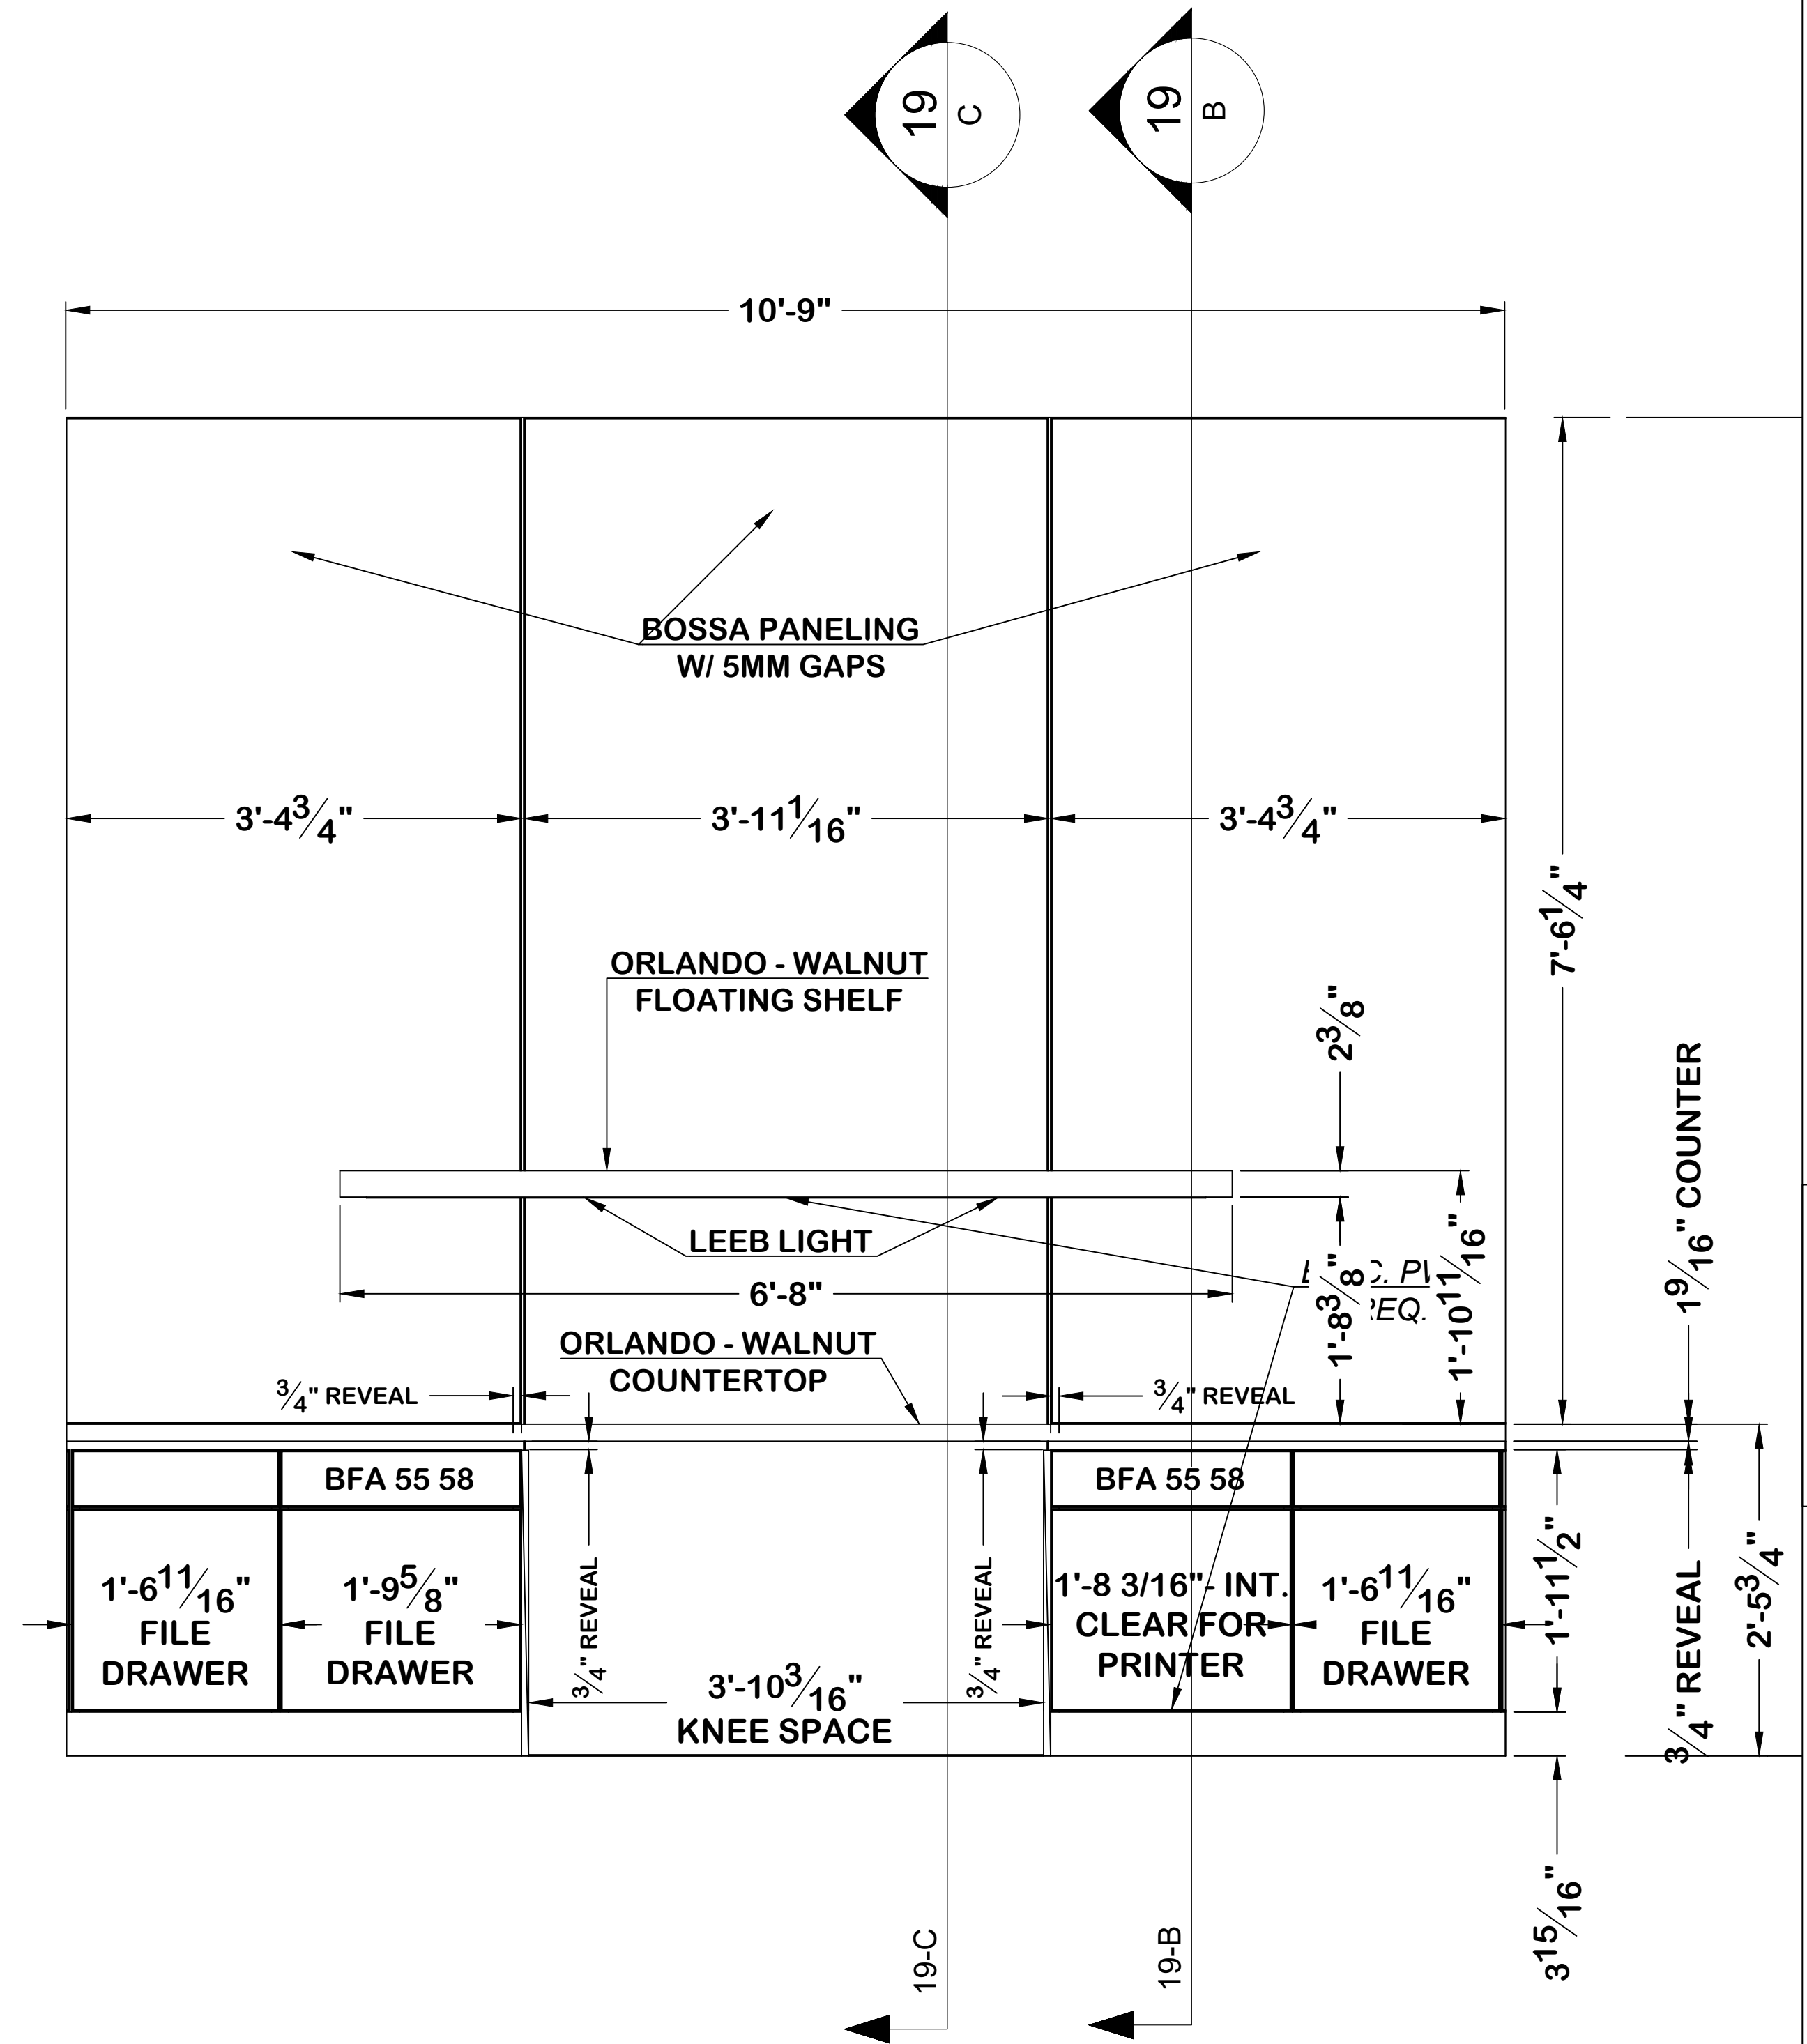


19A OFFICE LOOKING NORTH
Scale: 1" = 1'-0"

FINISH TABLE	
CABINETS	BOSSA WALNUT
HANDLES	P.T.O.
SHELVES	ORLANDO WALNUT LE MIDI
PANELS	BOSSA WALNUT
COUNTERTOP	ORLANDO WALNUT LE MIDI

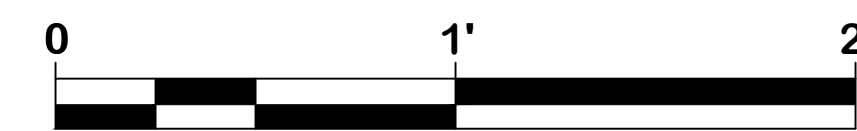


PLAZA de COMERCIO
1570 PACHECO C-1
SANTA FE, NM 87505
505-992-8382




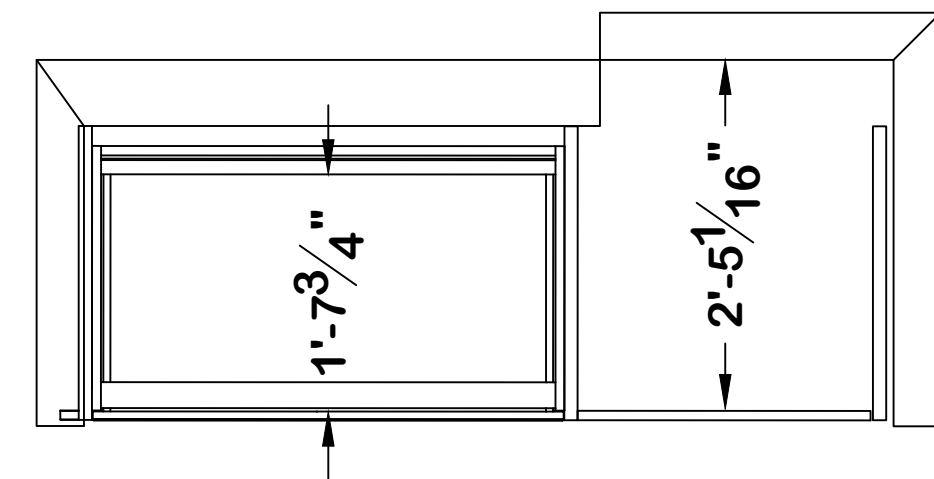


20B MEDIA ROOM 48" CUT
Scale: 3/4" = 1'-0"

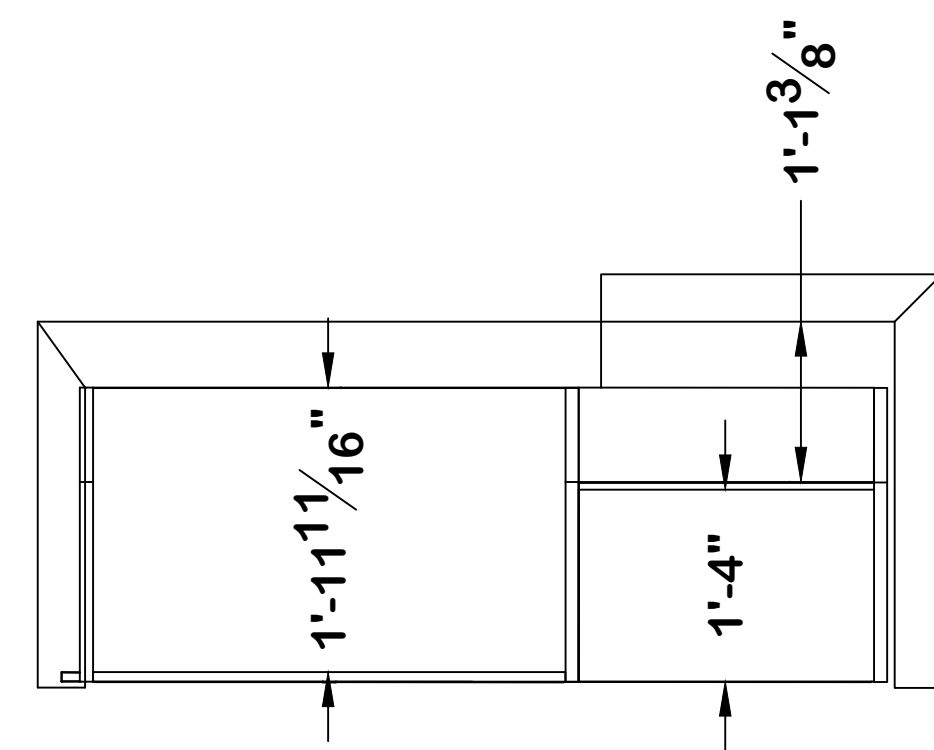


20C MEDIA ROOM 120" CUT
Scale: 3/4" = 1'-0"

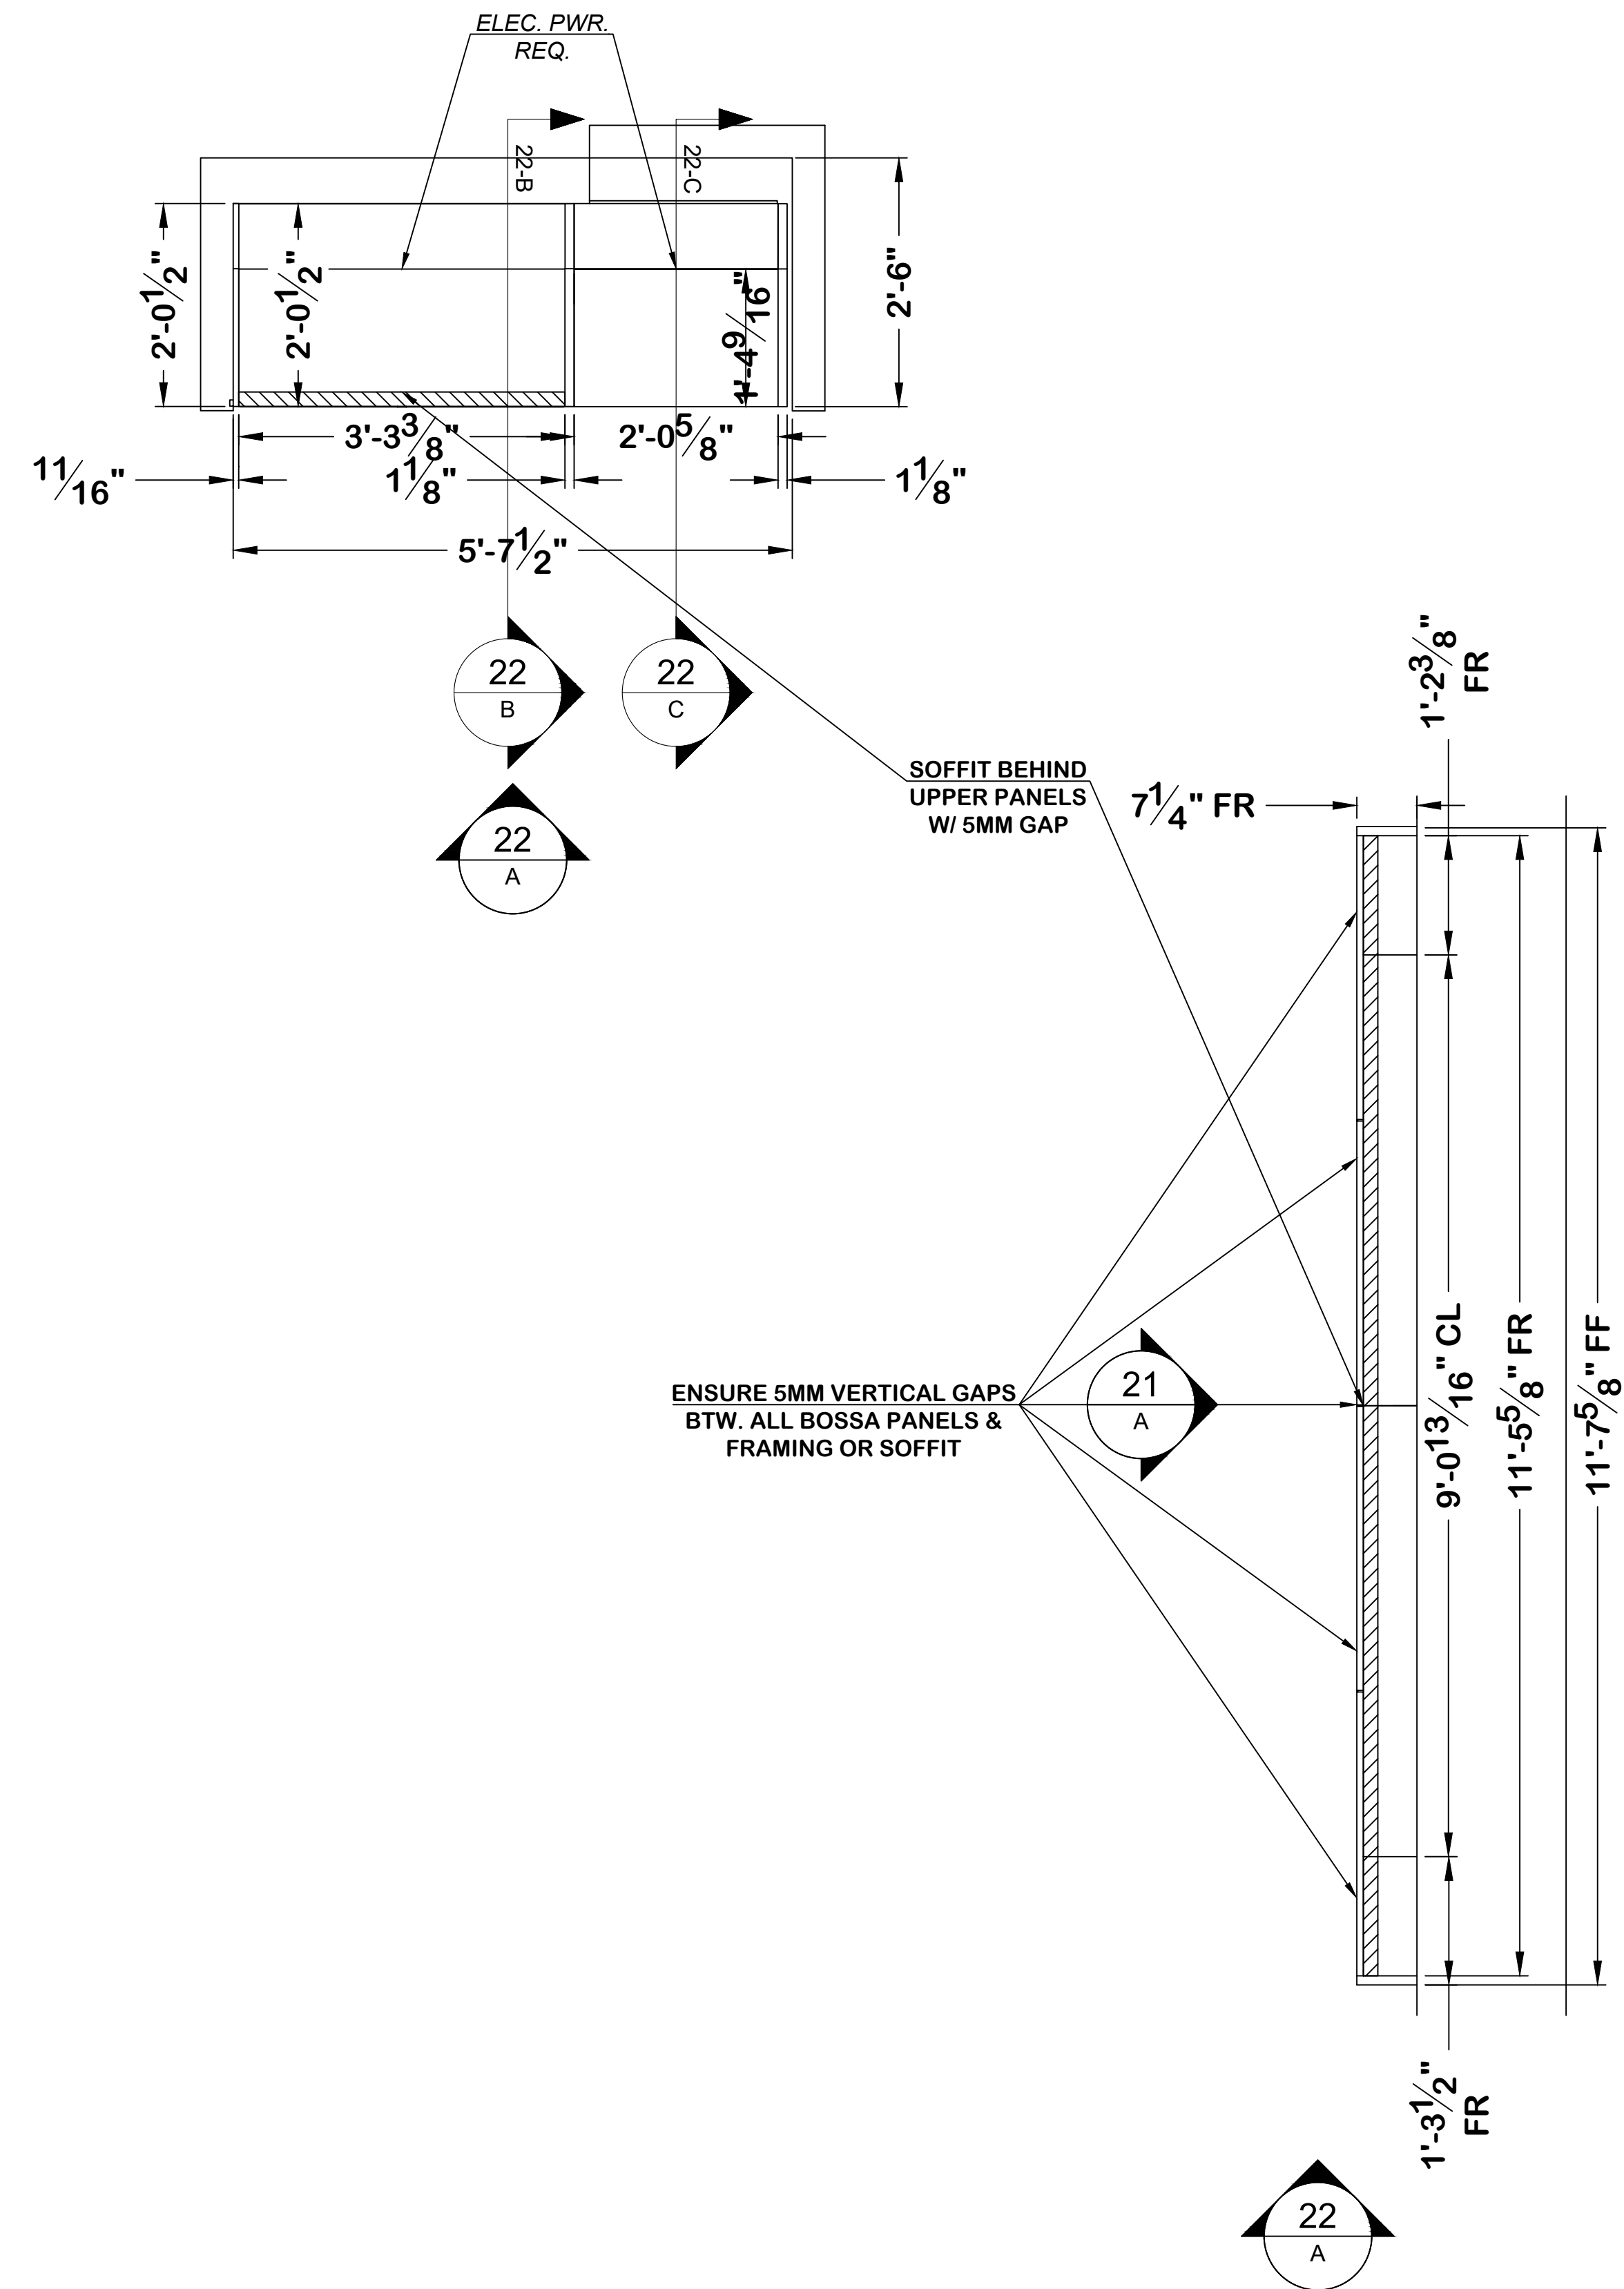


20A MEDIA ROOM PLAN
Scale: 3/4" = 1'-0"

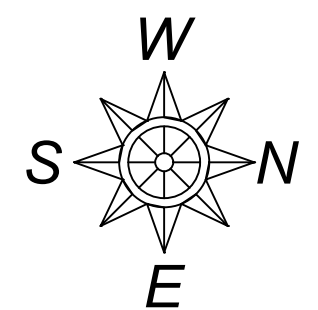

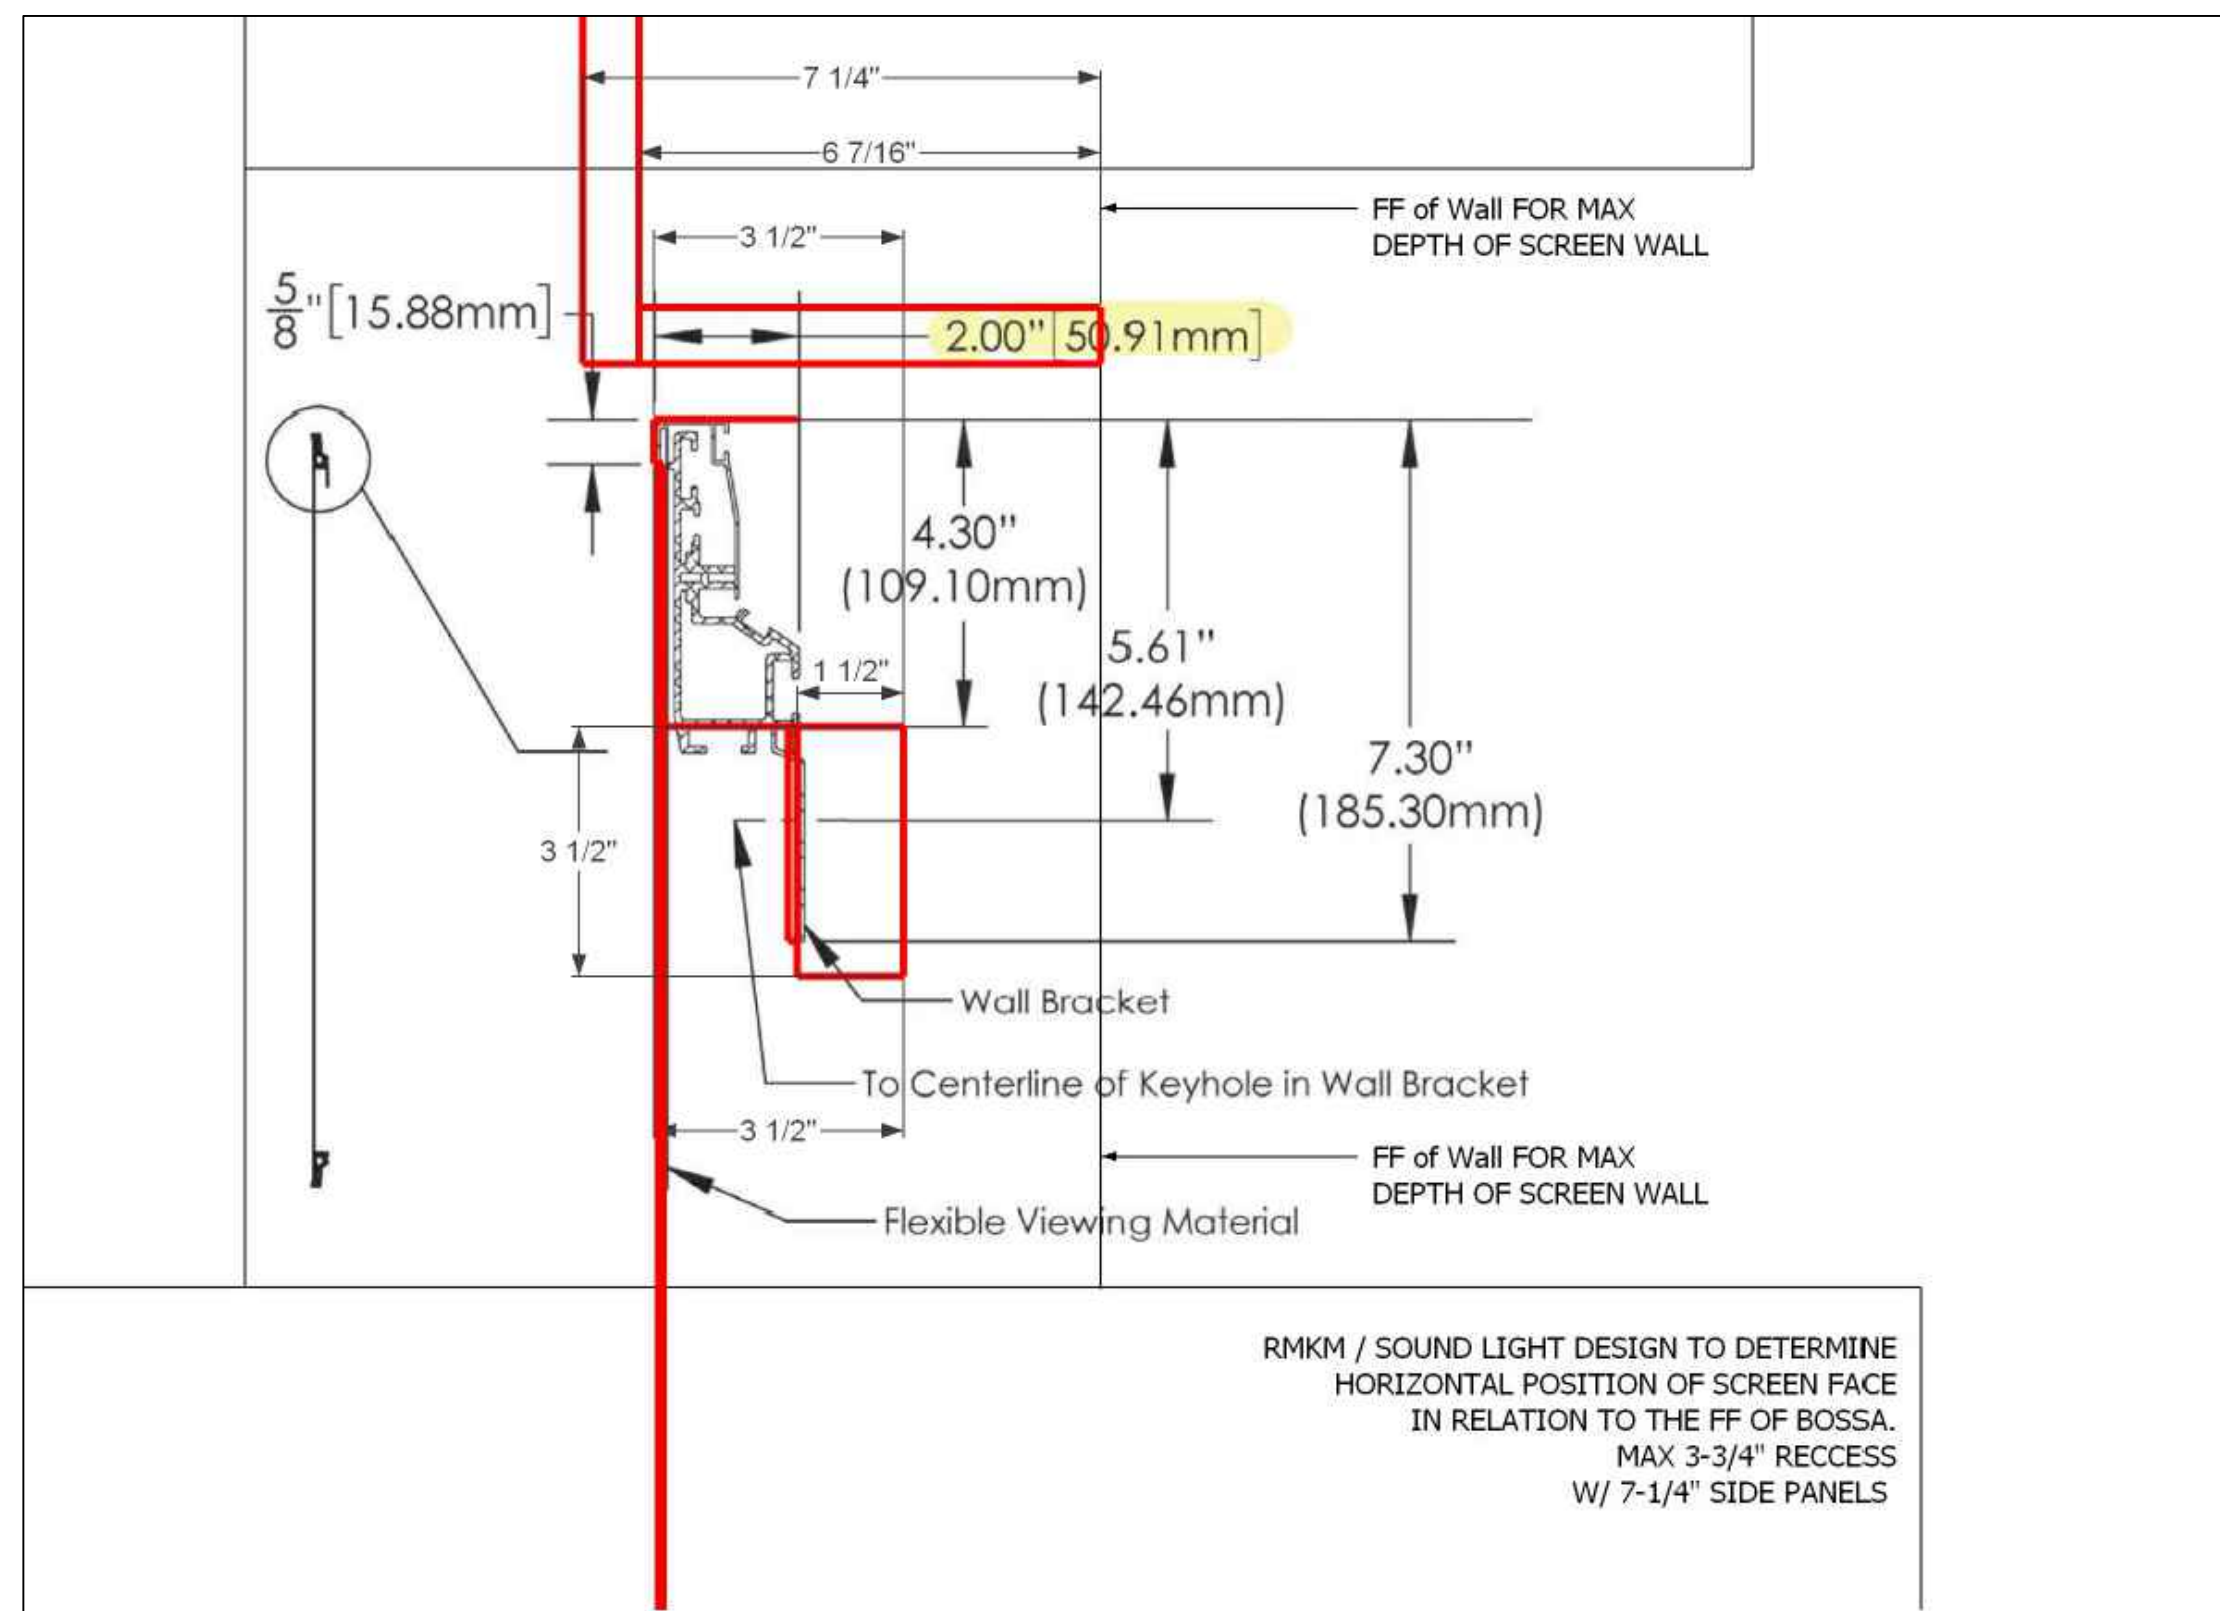

RMKM / SOUND LIGHT DESIGN TO DETERMINE HORIZONTAL POSITION OF SCREEN FACE IN RELATION TO THE FF OF BOSSA. MAX 3-3/4" RECESS W/ 7-1/4" SIDE PANELS

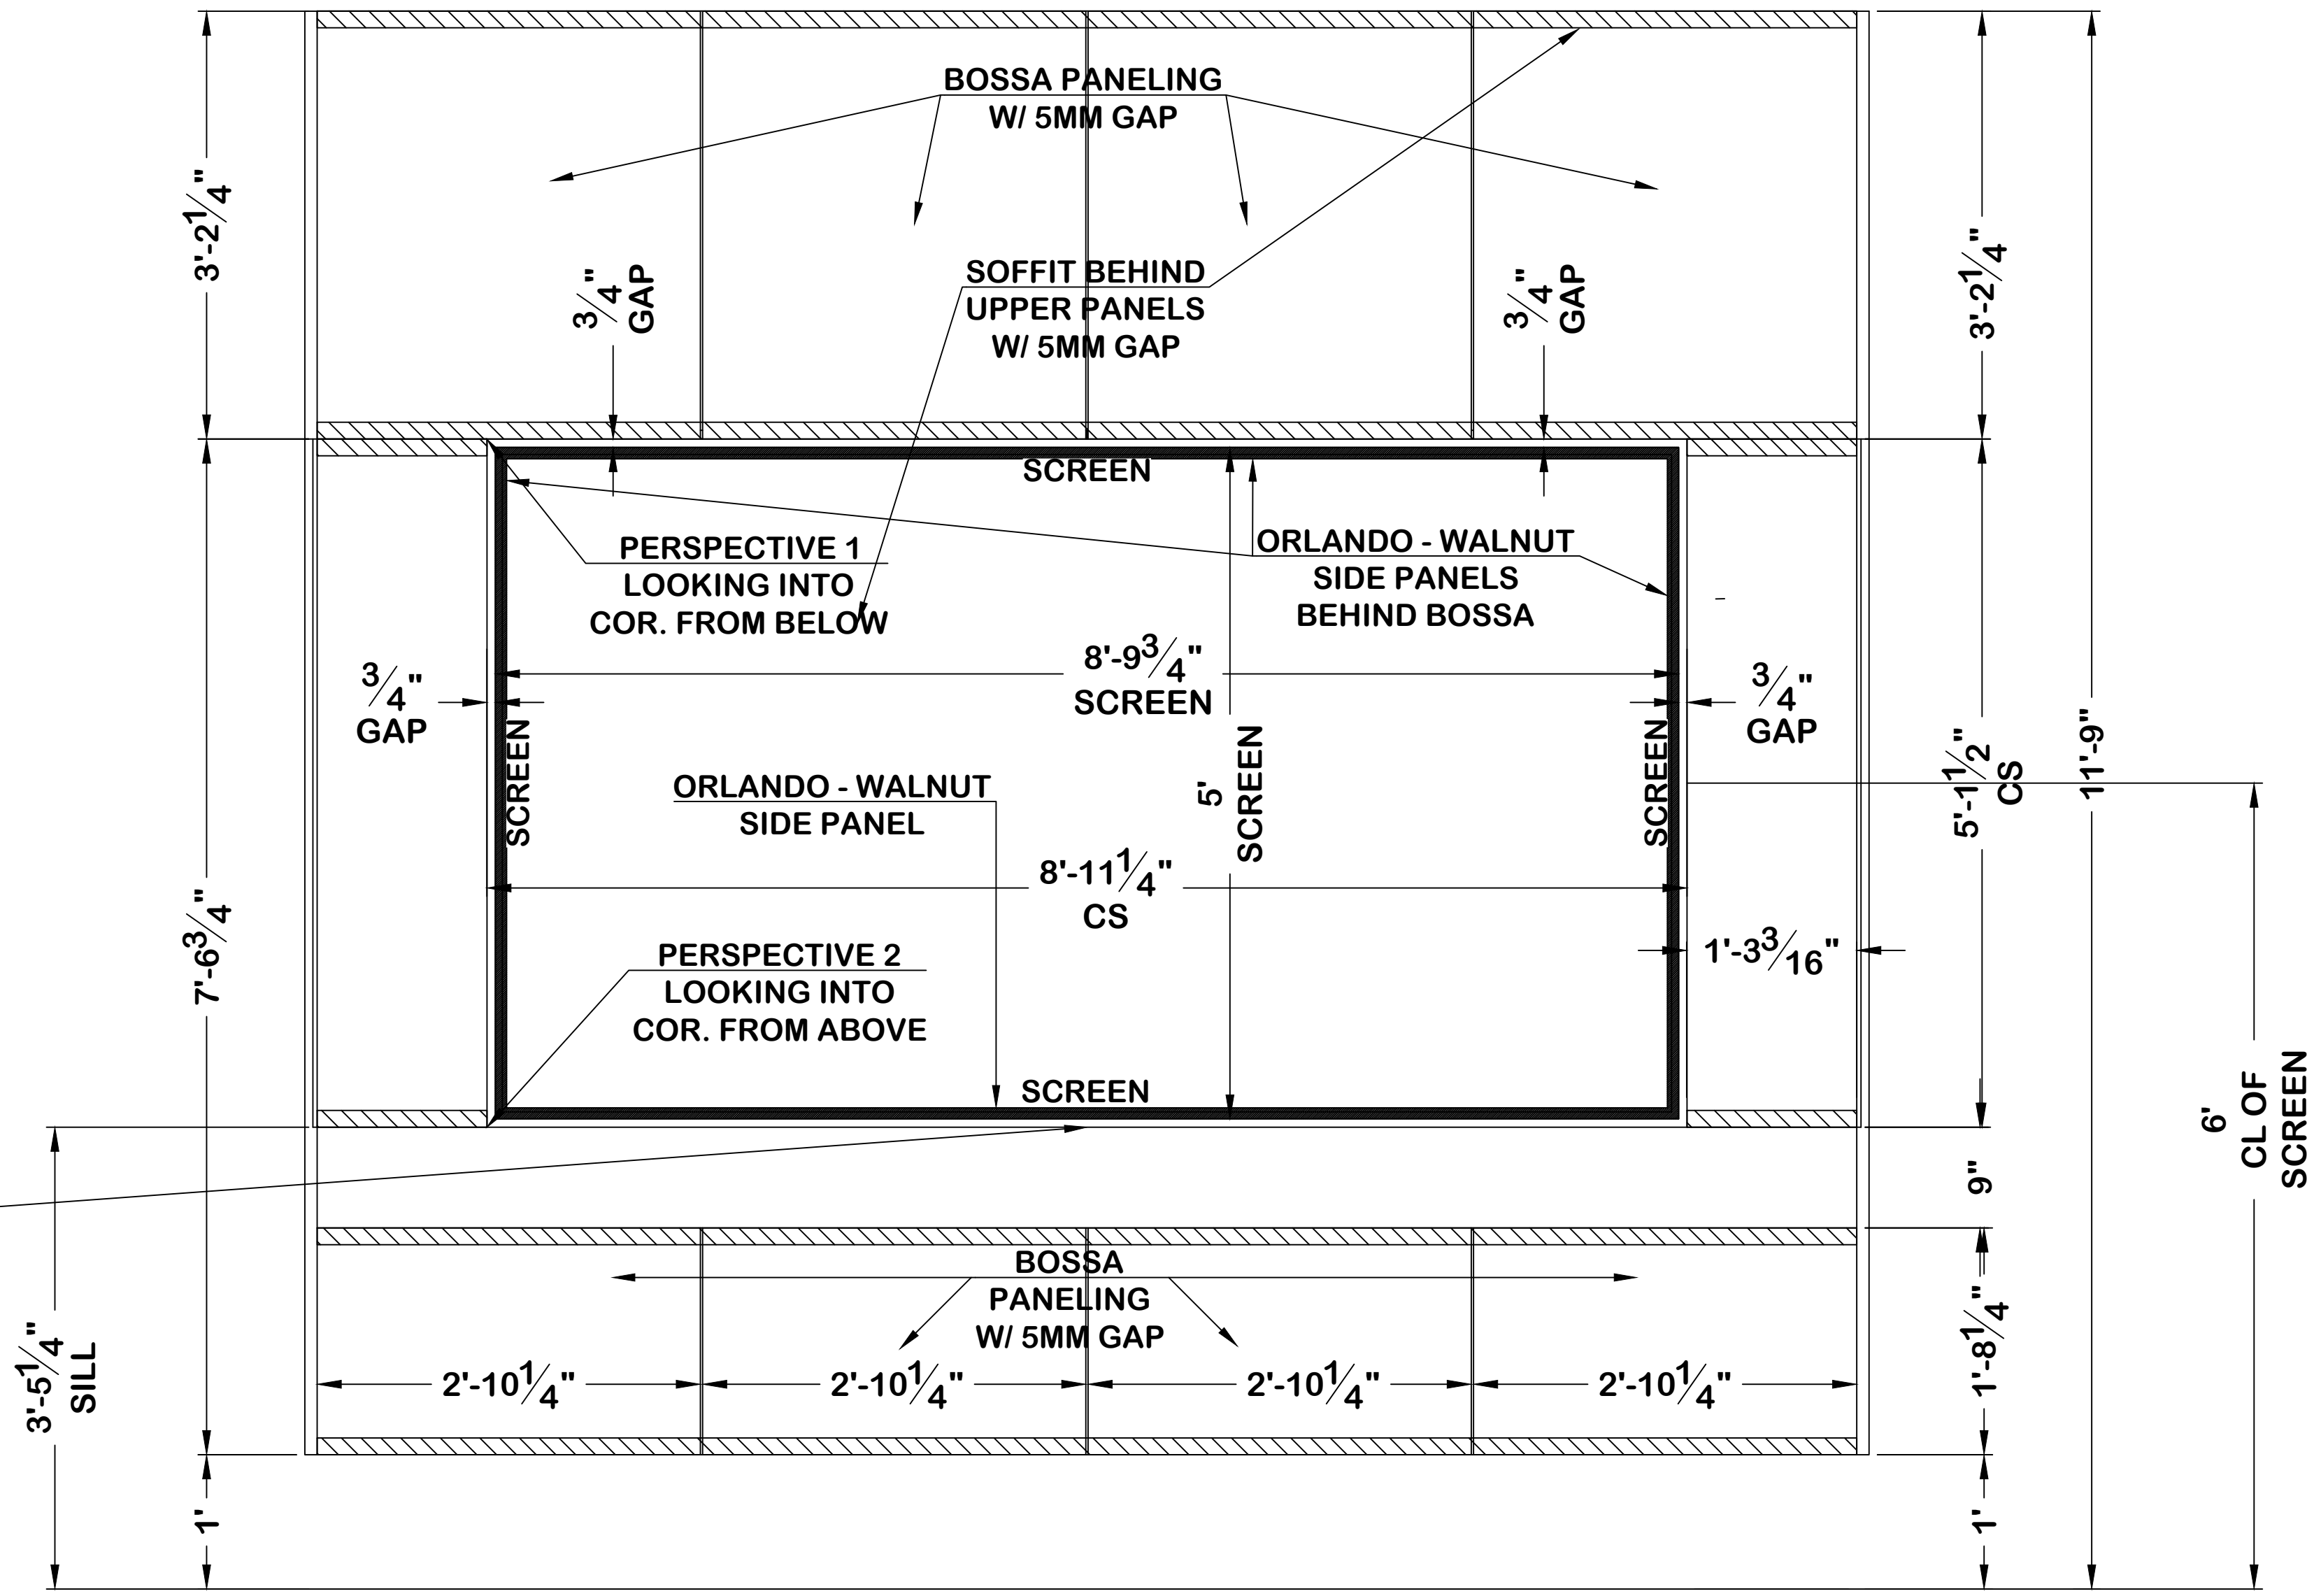

ENSURE SHELF BOARD FINISHES TO DRYWALL FACE FOR SPEAKER PLACEMENT

REF#Tatbot Media | PC#
 Base Model Options: ZPT120BD14-NA-VVNA-SU-NA
 Aspect Ratio: 16:9
 Material: Black Diamond 1.4

Quote good until 10/30/2022. Shipping not included in quoted price. All Motorized screen sales are final. Returns or exchanges will not be accepted.

Measurements		Shipping Dims		Options	
Diagonal	A 120.0000"	Ship Length	112"	Ship Width	13"
Width	B 104.5625"	Ship Height	13"	Ship Weight	81 lbs.
Height	C 58.8125"			Bezel Frame: Small	
Total Width	D 103.7500"			Bezel Color: Velvet	
Max Height	E 60.0000"			Assembly Option: Un-assembled	

Shipping weights & dims are for freight estimating purposes only. Additions to the order eg accessories may effect actual weights & dims at time of order.

Crate No
 LED Backlighting: None

FINISH TABLE	
SHELVES & SIDE PANELS	ORLANDO WALNUT LE MIDI
PANELS	BOSSA WALNUT

21A MEDIA ROOM LOOKING NORTH
 Scale: 1" = 1'-0"


PLAZA de COMERCIO
 1570 PACHECO C-1
 SANTA FE, NM 87505
 505-992-8382




LIGHTING SCHEDULE	
BLE 40 US	3
BLE 90 US	1
S24DLF75US LIGHT CONTROL	1
SWITCH	REMOTE
S24VT4	1
KMI CASING	1

FINISH TABLE	
CABINETS	BOSSA WALNUT
HANDLES	P.T.O.
SHELVES	ORLANDO WALNUT
PANELS	BOSSA WALNUT
SIDE PANELS	ORLANDO WALNUT
COUNTERTOP	JASPER
BACKSPLASH	JASPER


ACCESSORIES TABLE	
EBF 100 58	1
EBFL 58	1
EBG 100 58	1

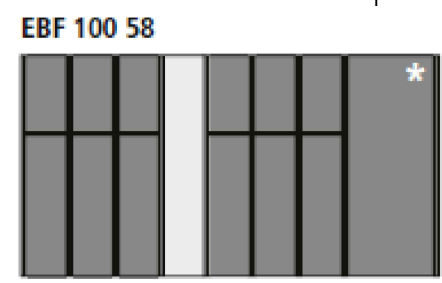


Bottle insert
for 5 (carcase depth 56 cm) or
6 bottles (carcase depth 66 cm)
2 pieces

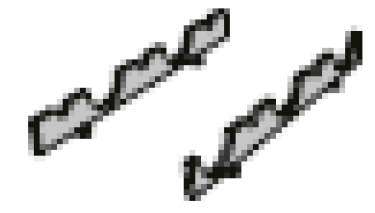

EBFL 58
Vario insert base
oak wood veneer base with grid holes
and anti slip pads

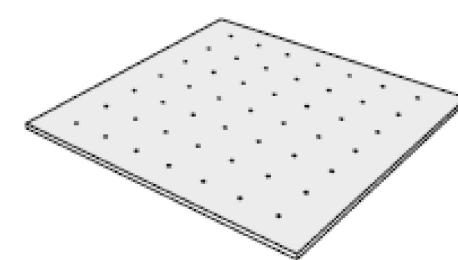


EBG 100 58

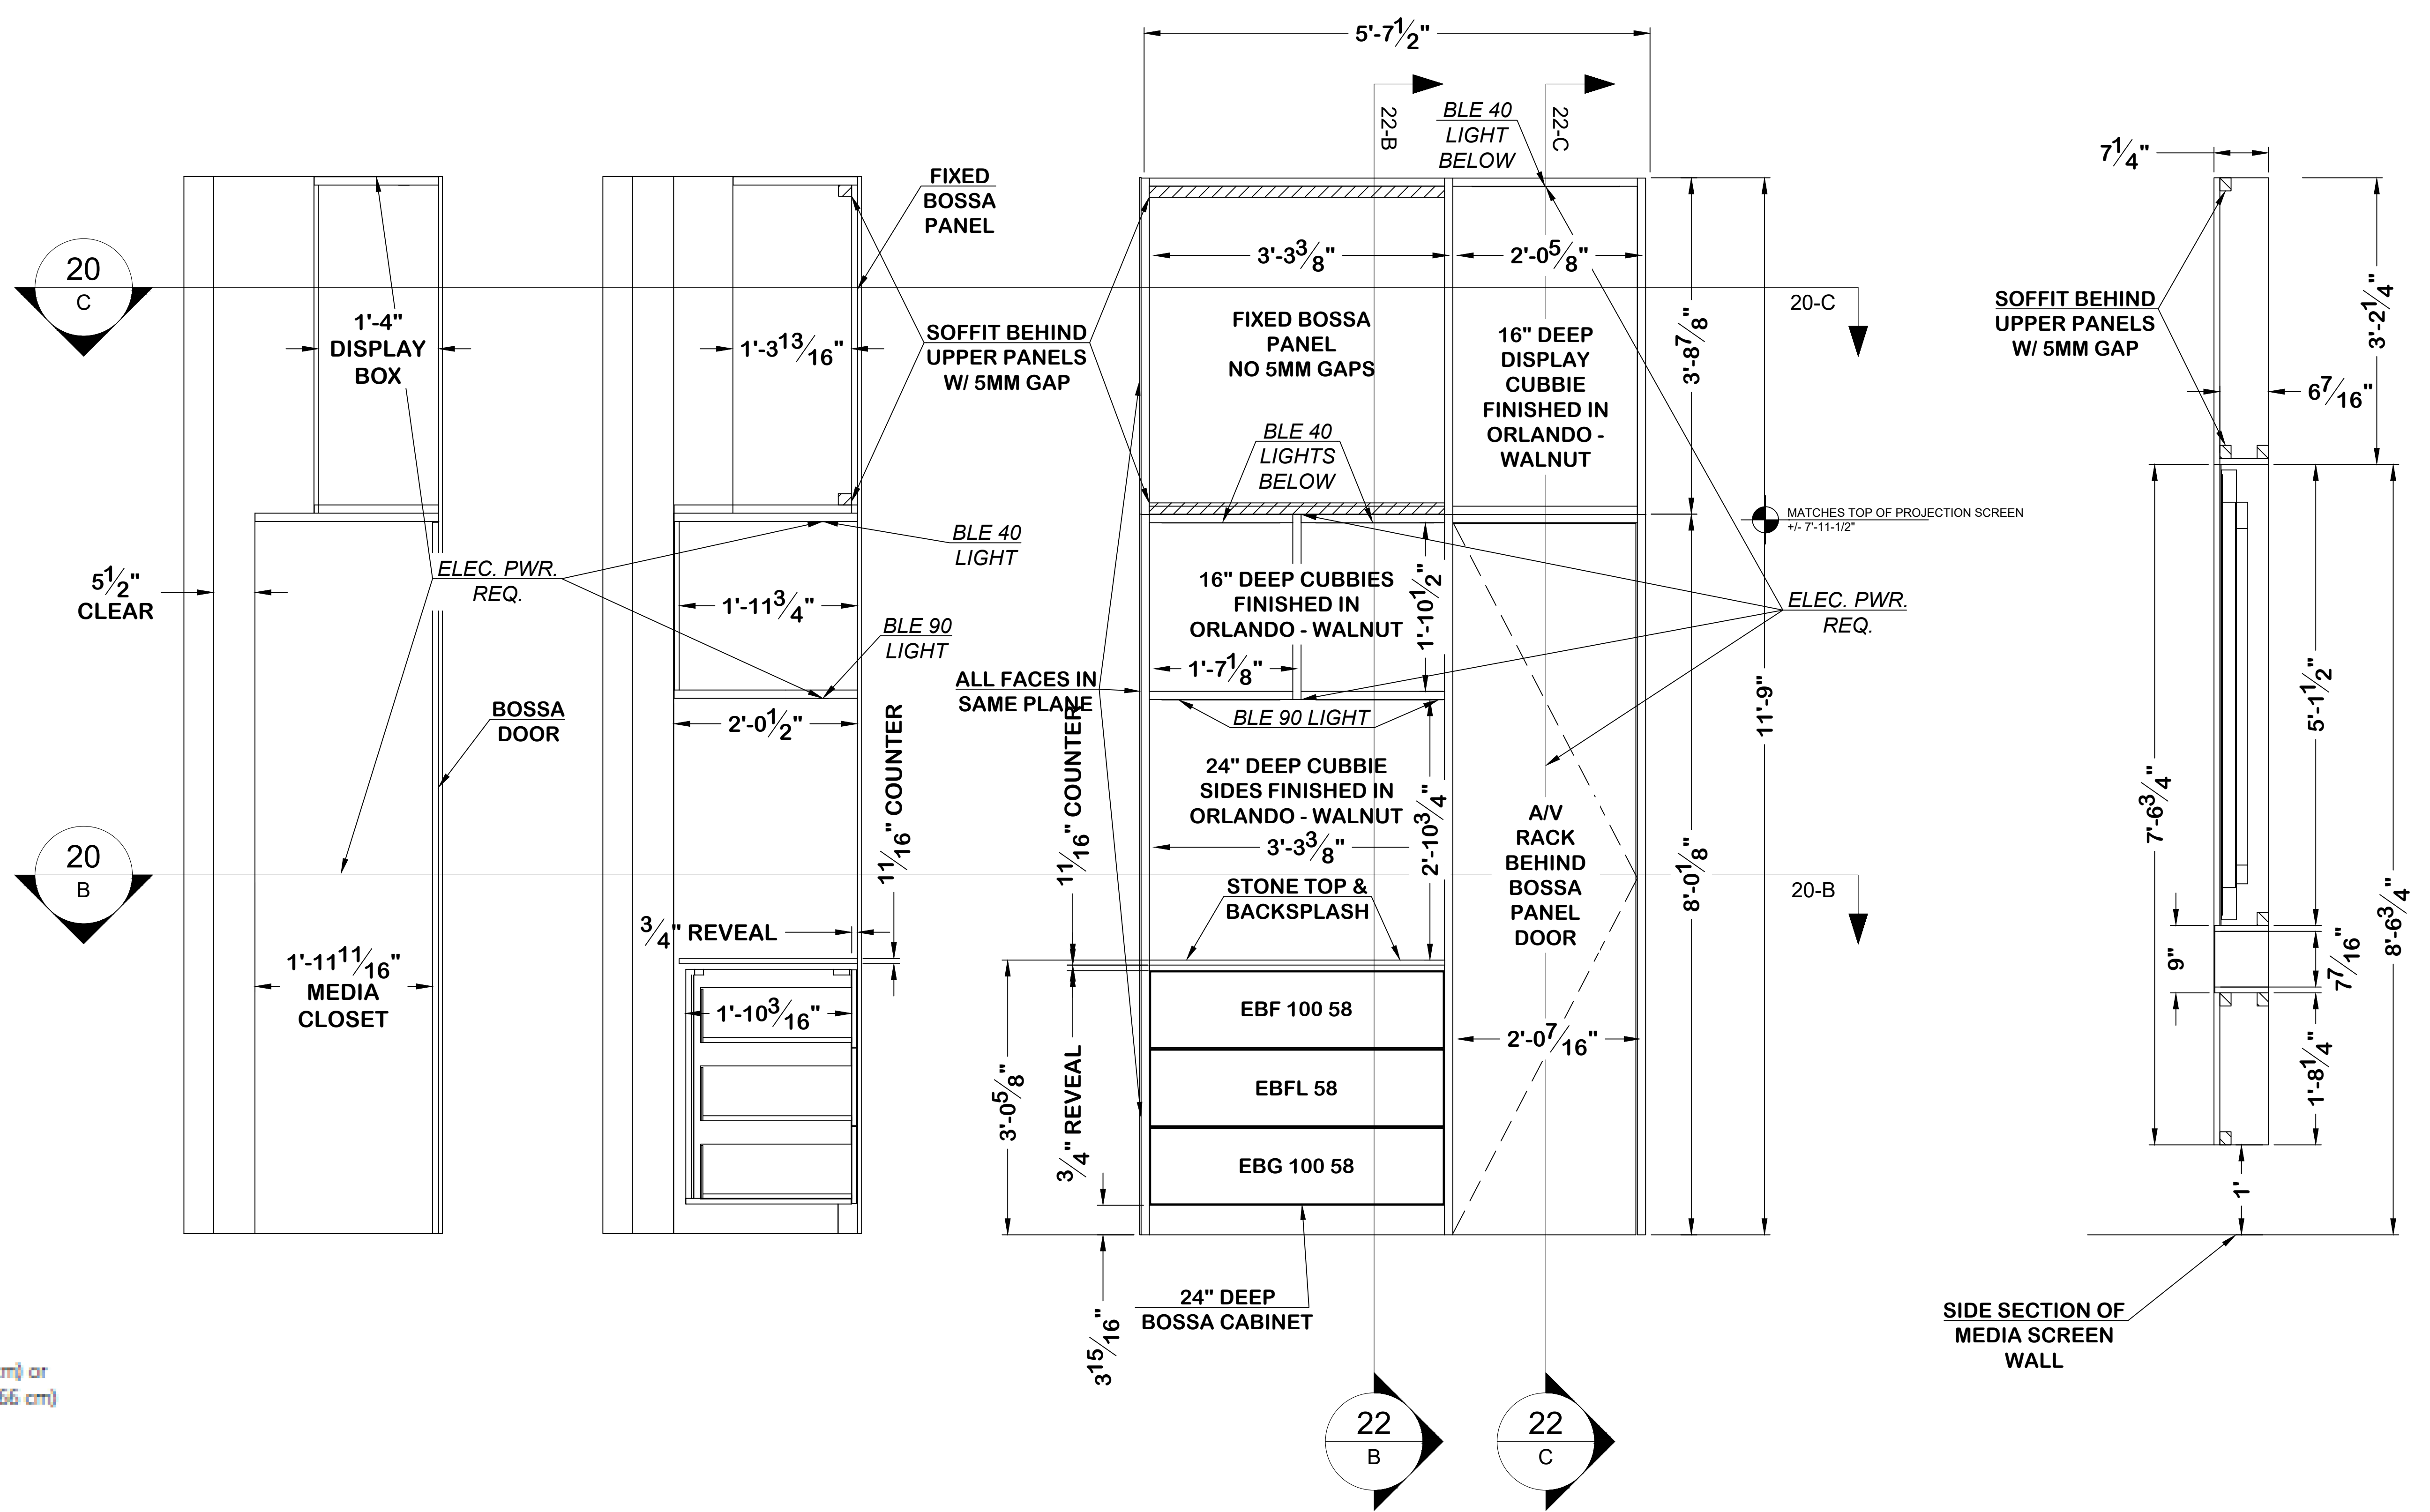

22B MEDIA ROOM SECTION LOOKING NORTH
Scale: 1" = 1'-0"


22B MEDIA ROOM SECTION LOOKING NORTH
Scale: 1" = 1'-0"

22A MEDIA ROOM LOOKING WEST
Scale: 1" = 1'-0"

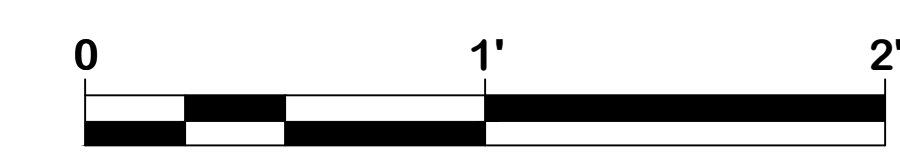

PLAZA de COMERCIO
1570 PACHECO C-1
SANTA FE, NM 87505
505-992-8382




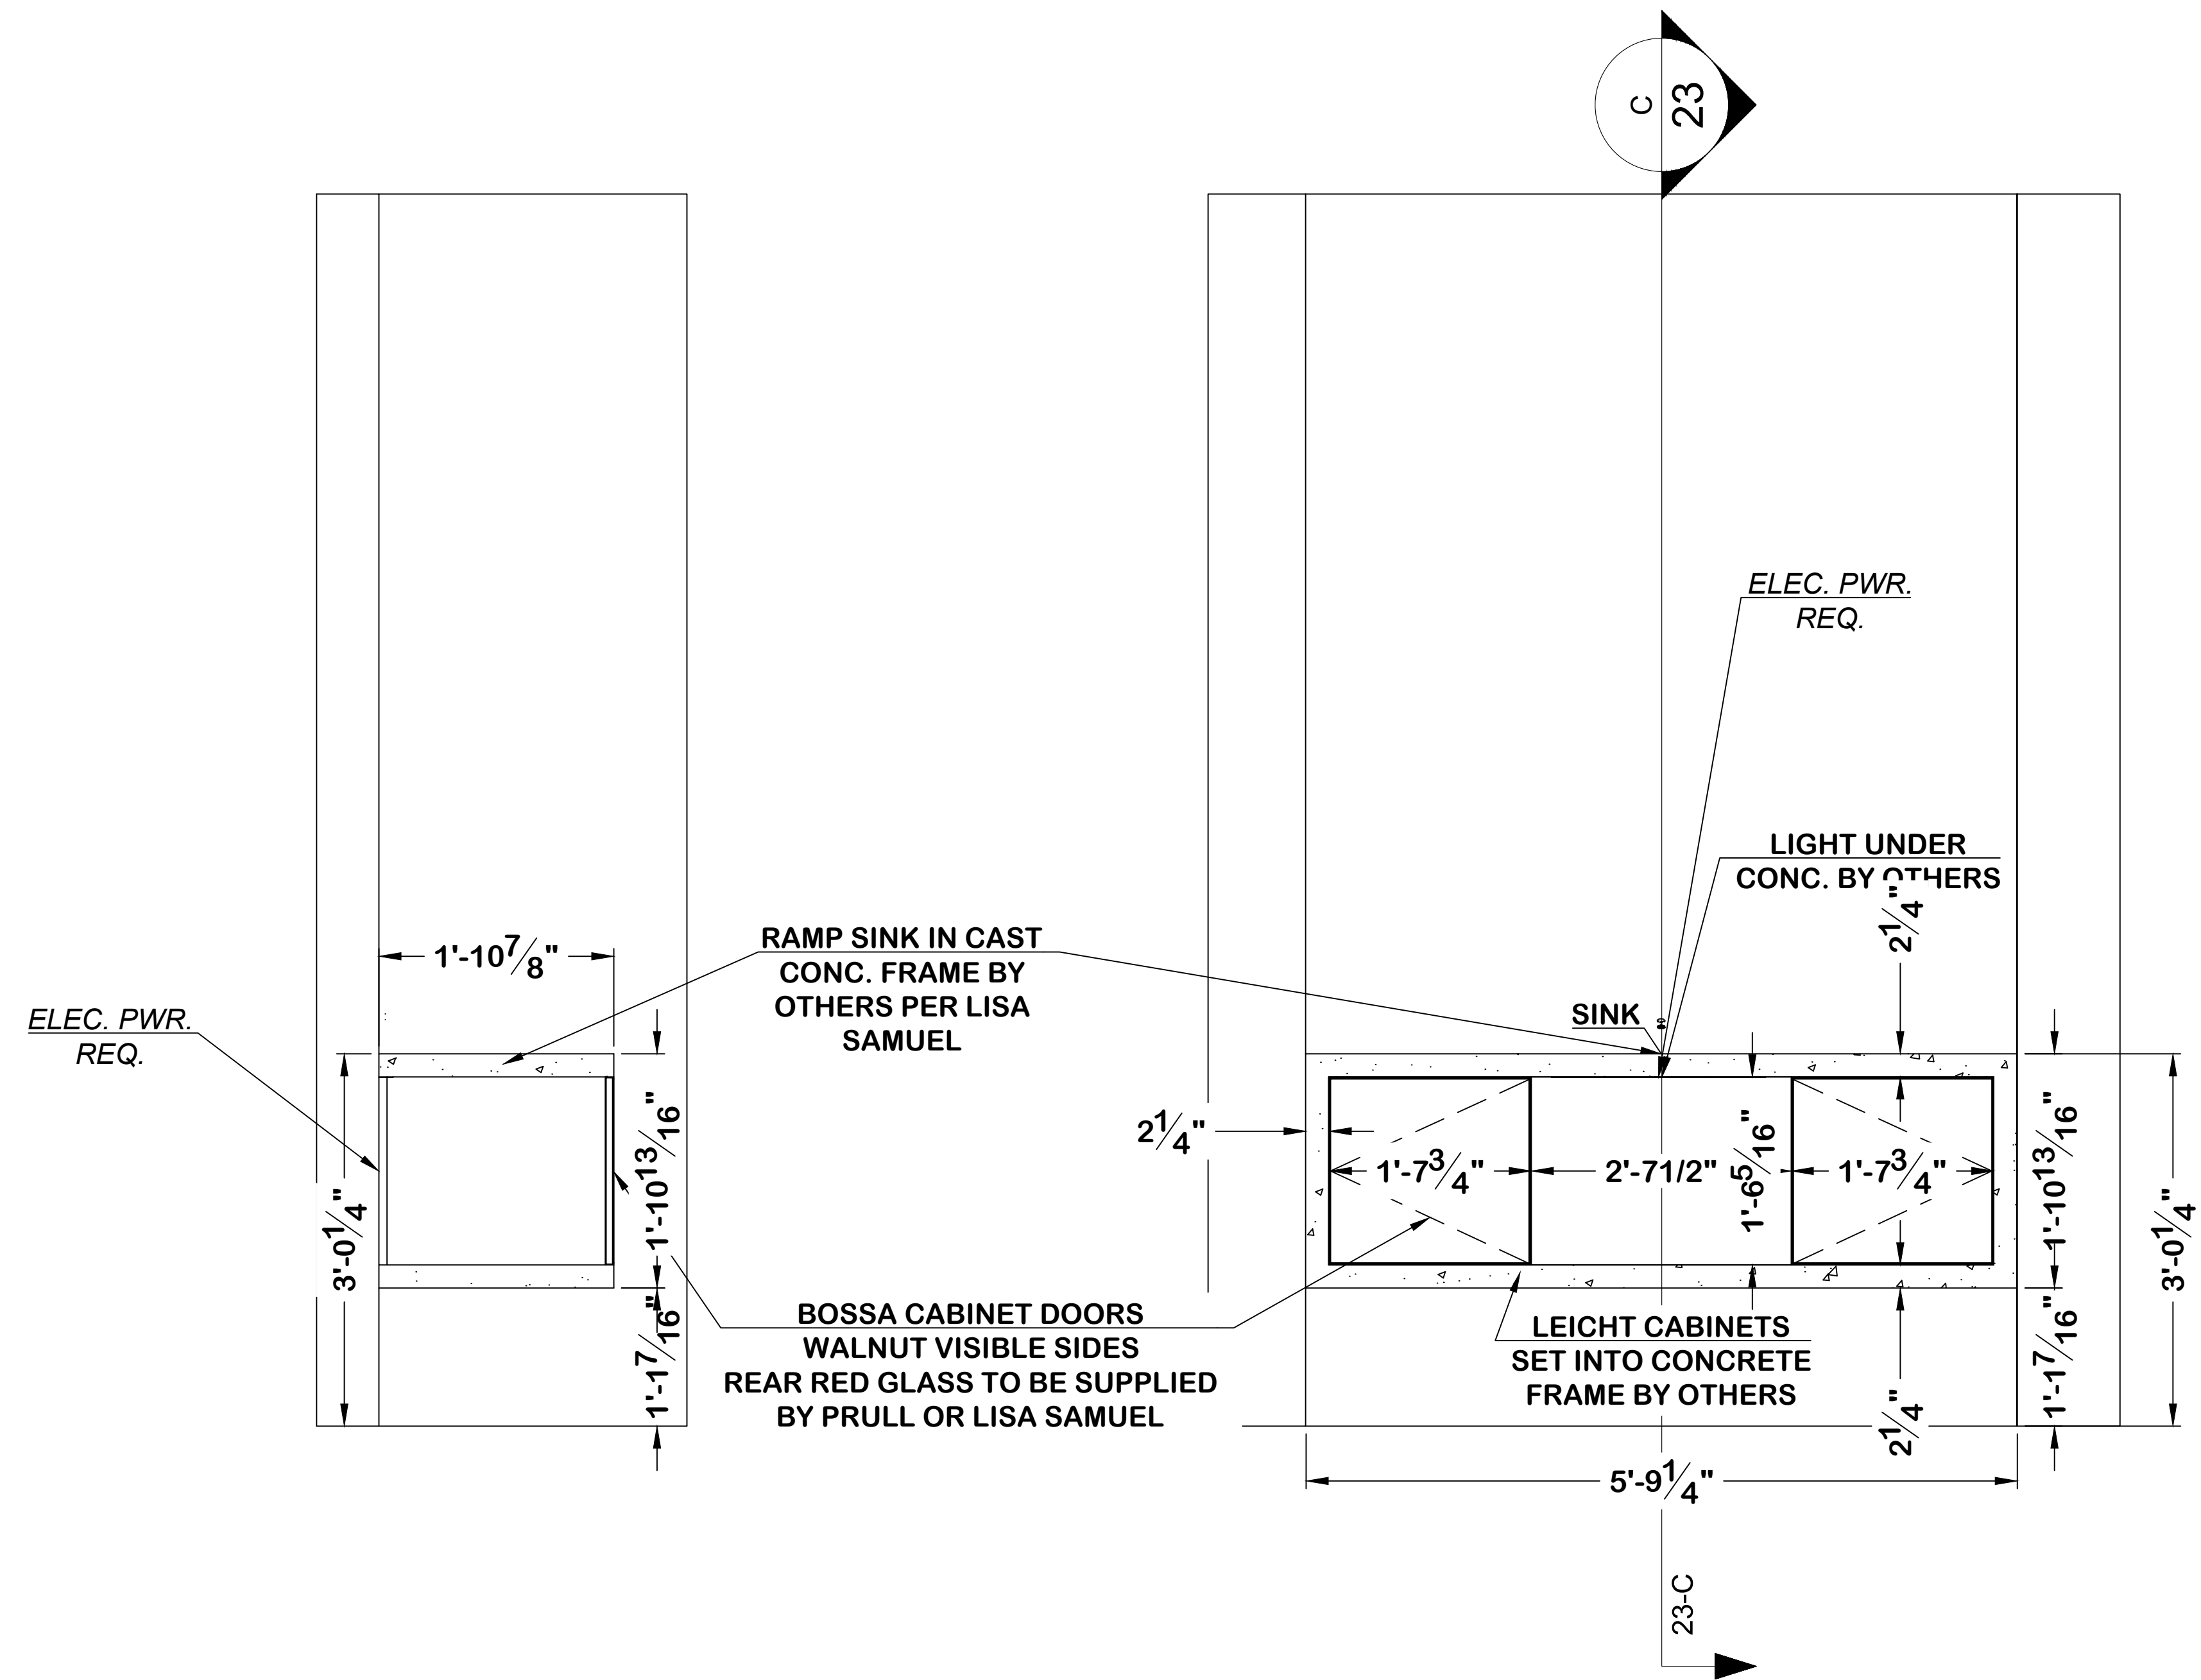



23C POWDER ROOM SECTION LOOKING EAST
 Scale: 1" = 1'-0"


23B POWDER ROOM LOOKING NORTH
 Scale: 1" = 1'-0"

FINISH TABLE	
CABINETS	BOSSA WALNUT


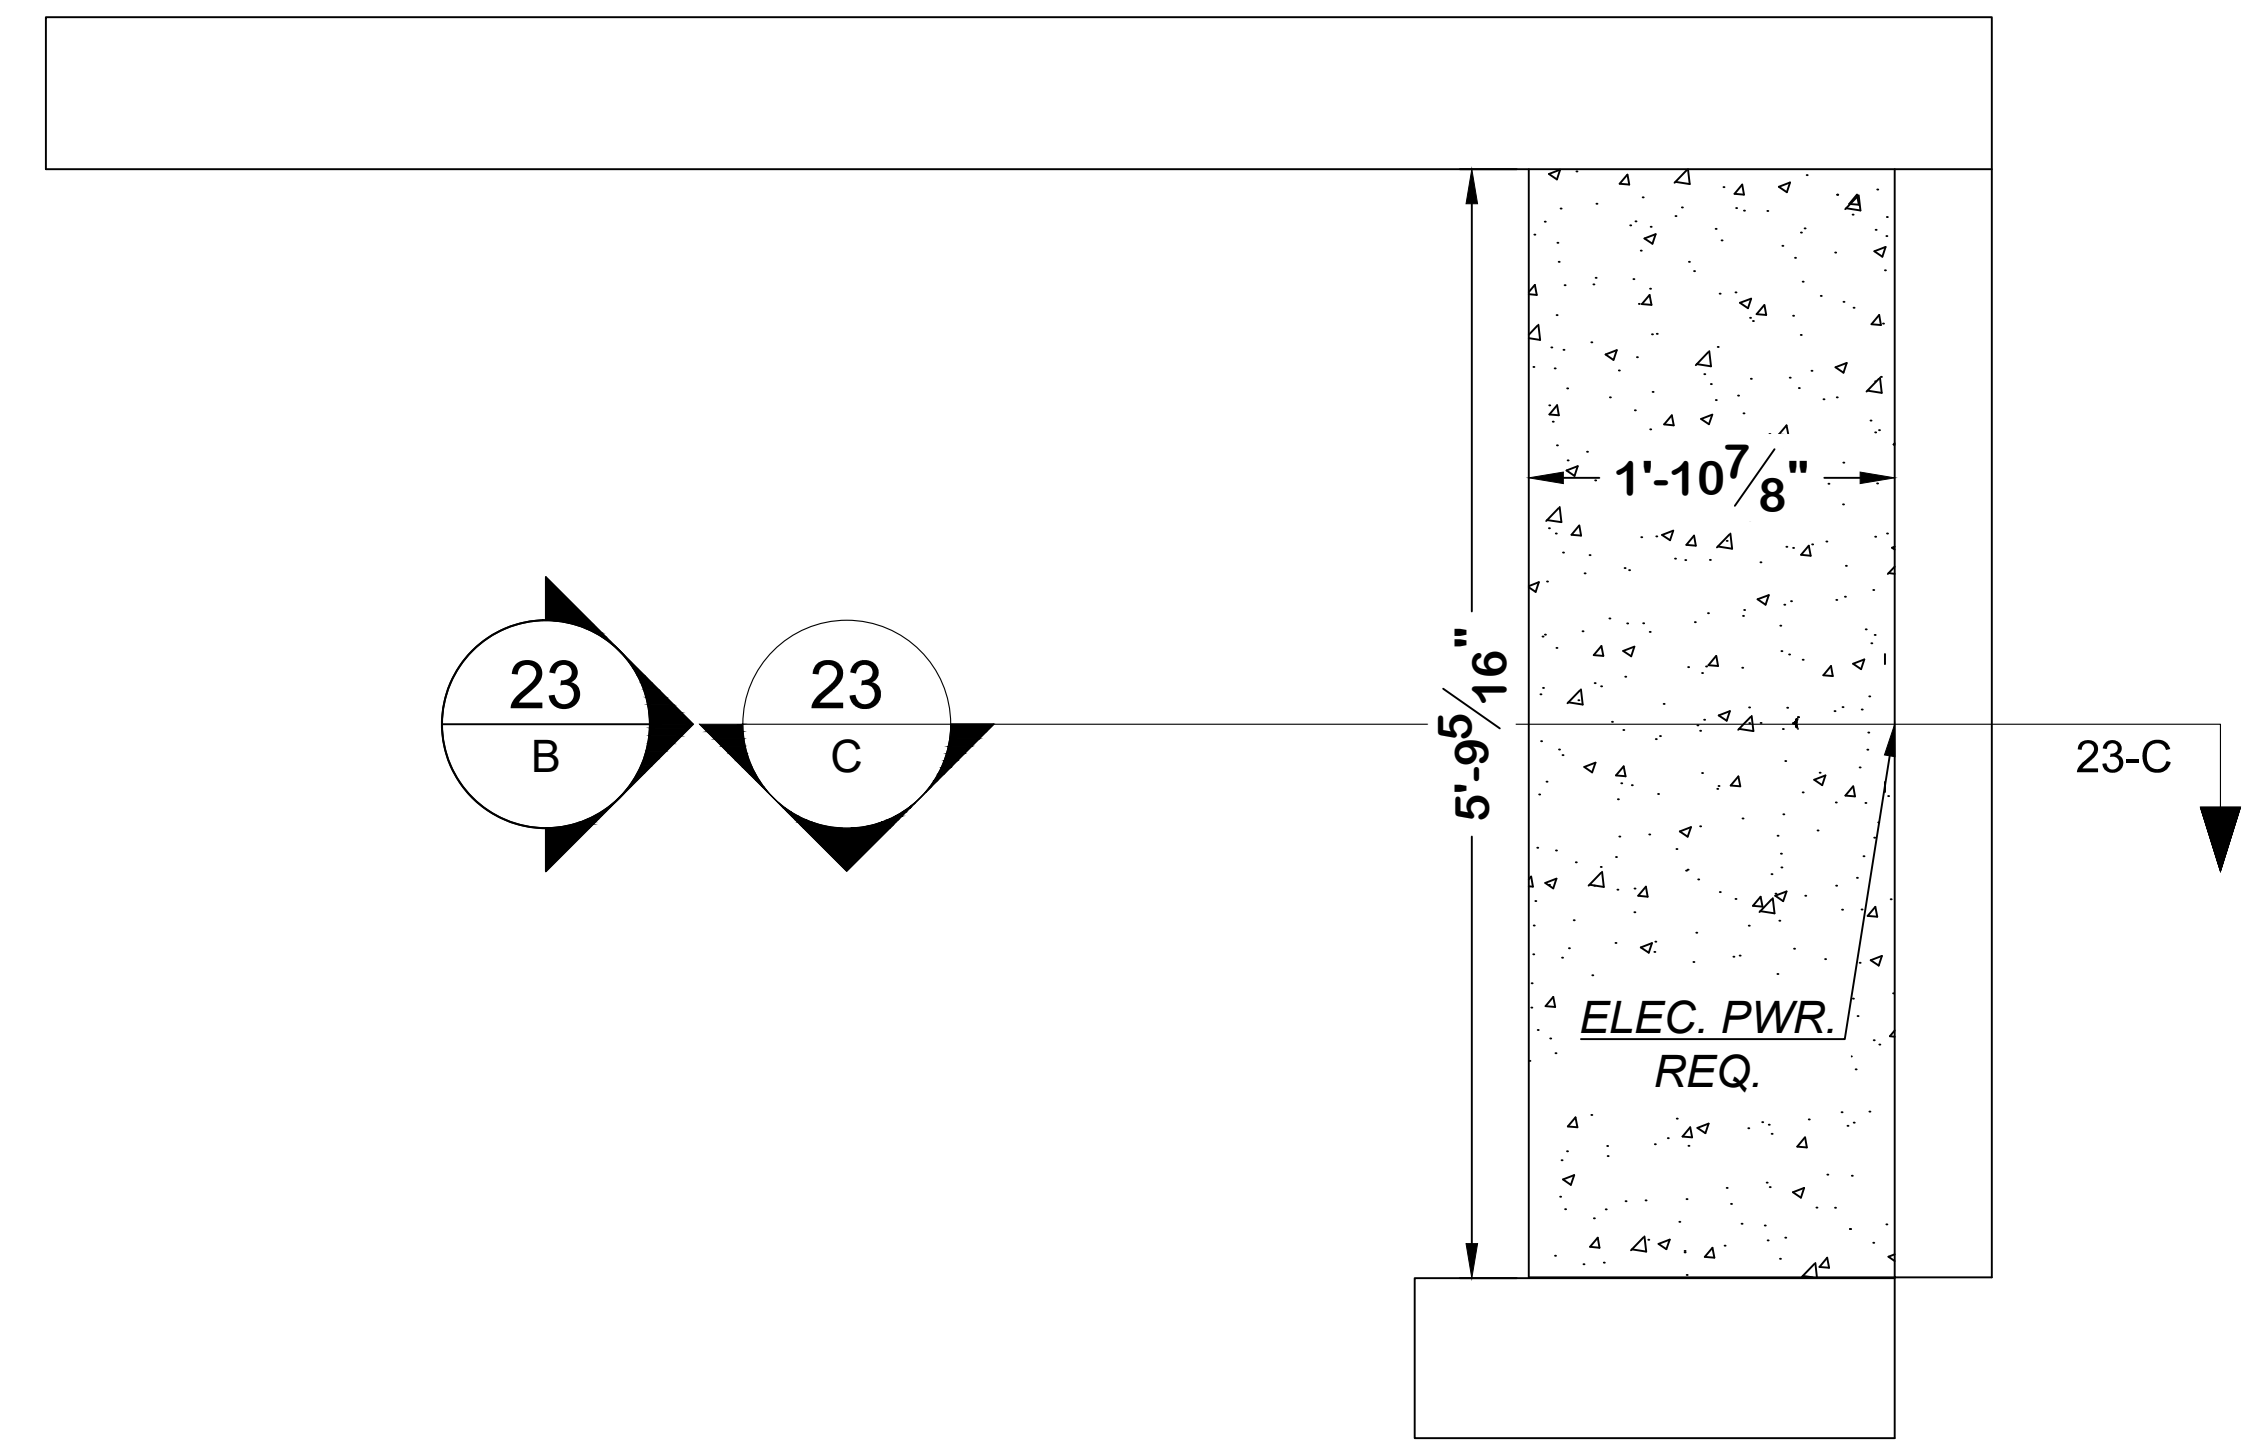


23A POWDER ROOM PLAN
 Scale: 1" = 1'-0"

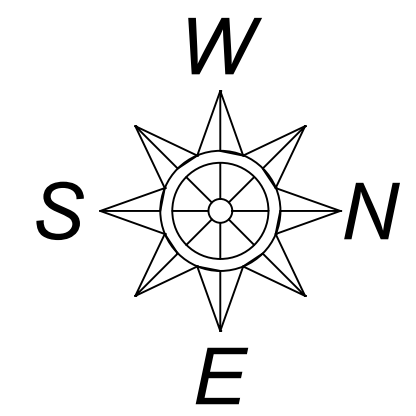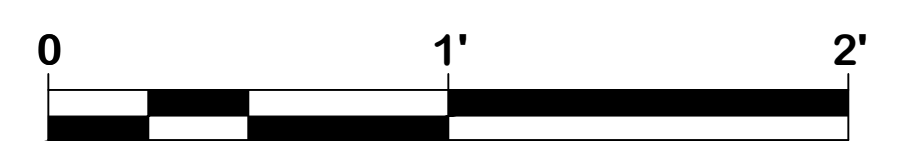

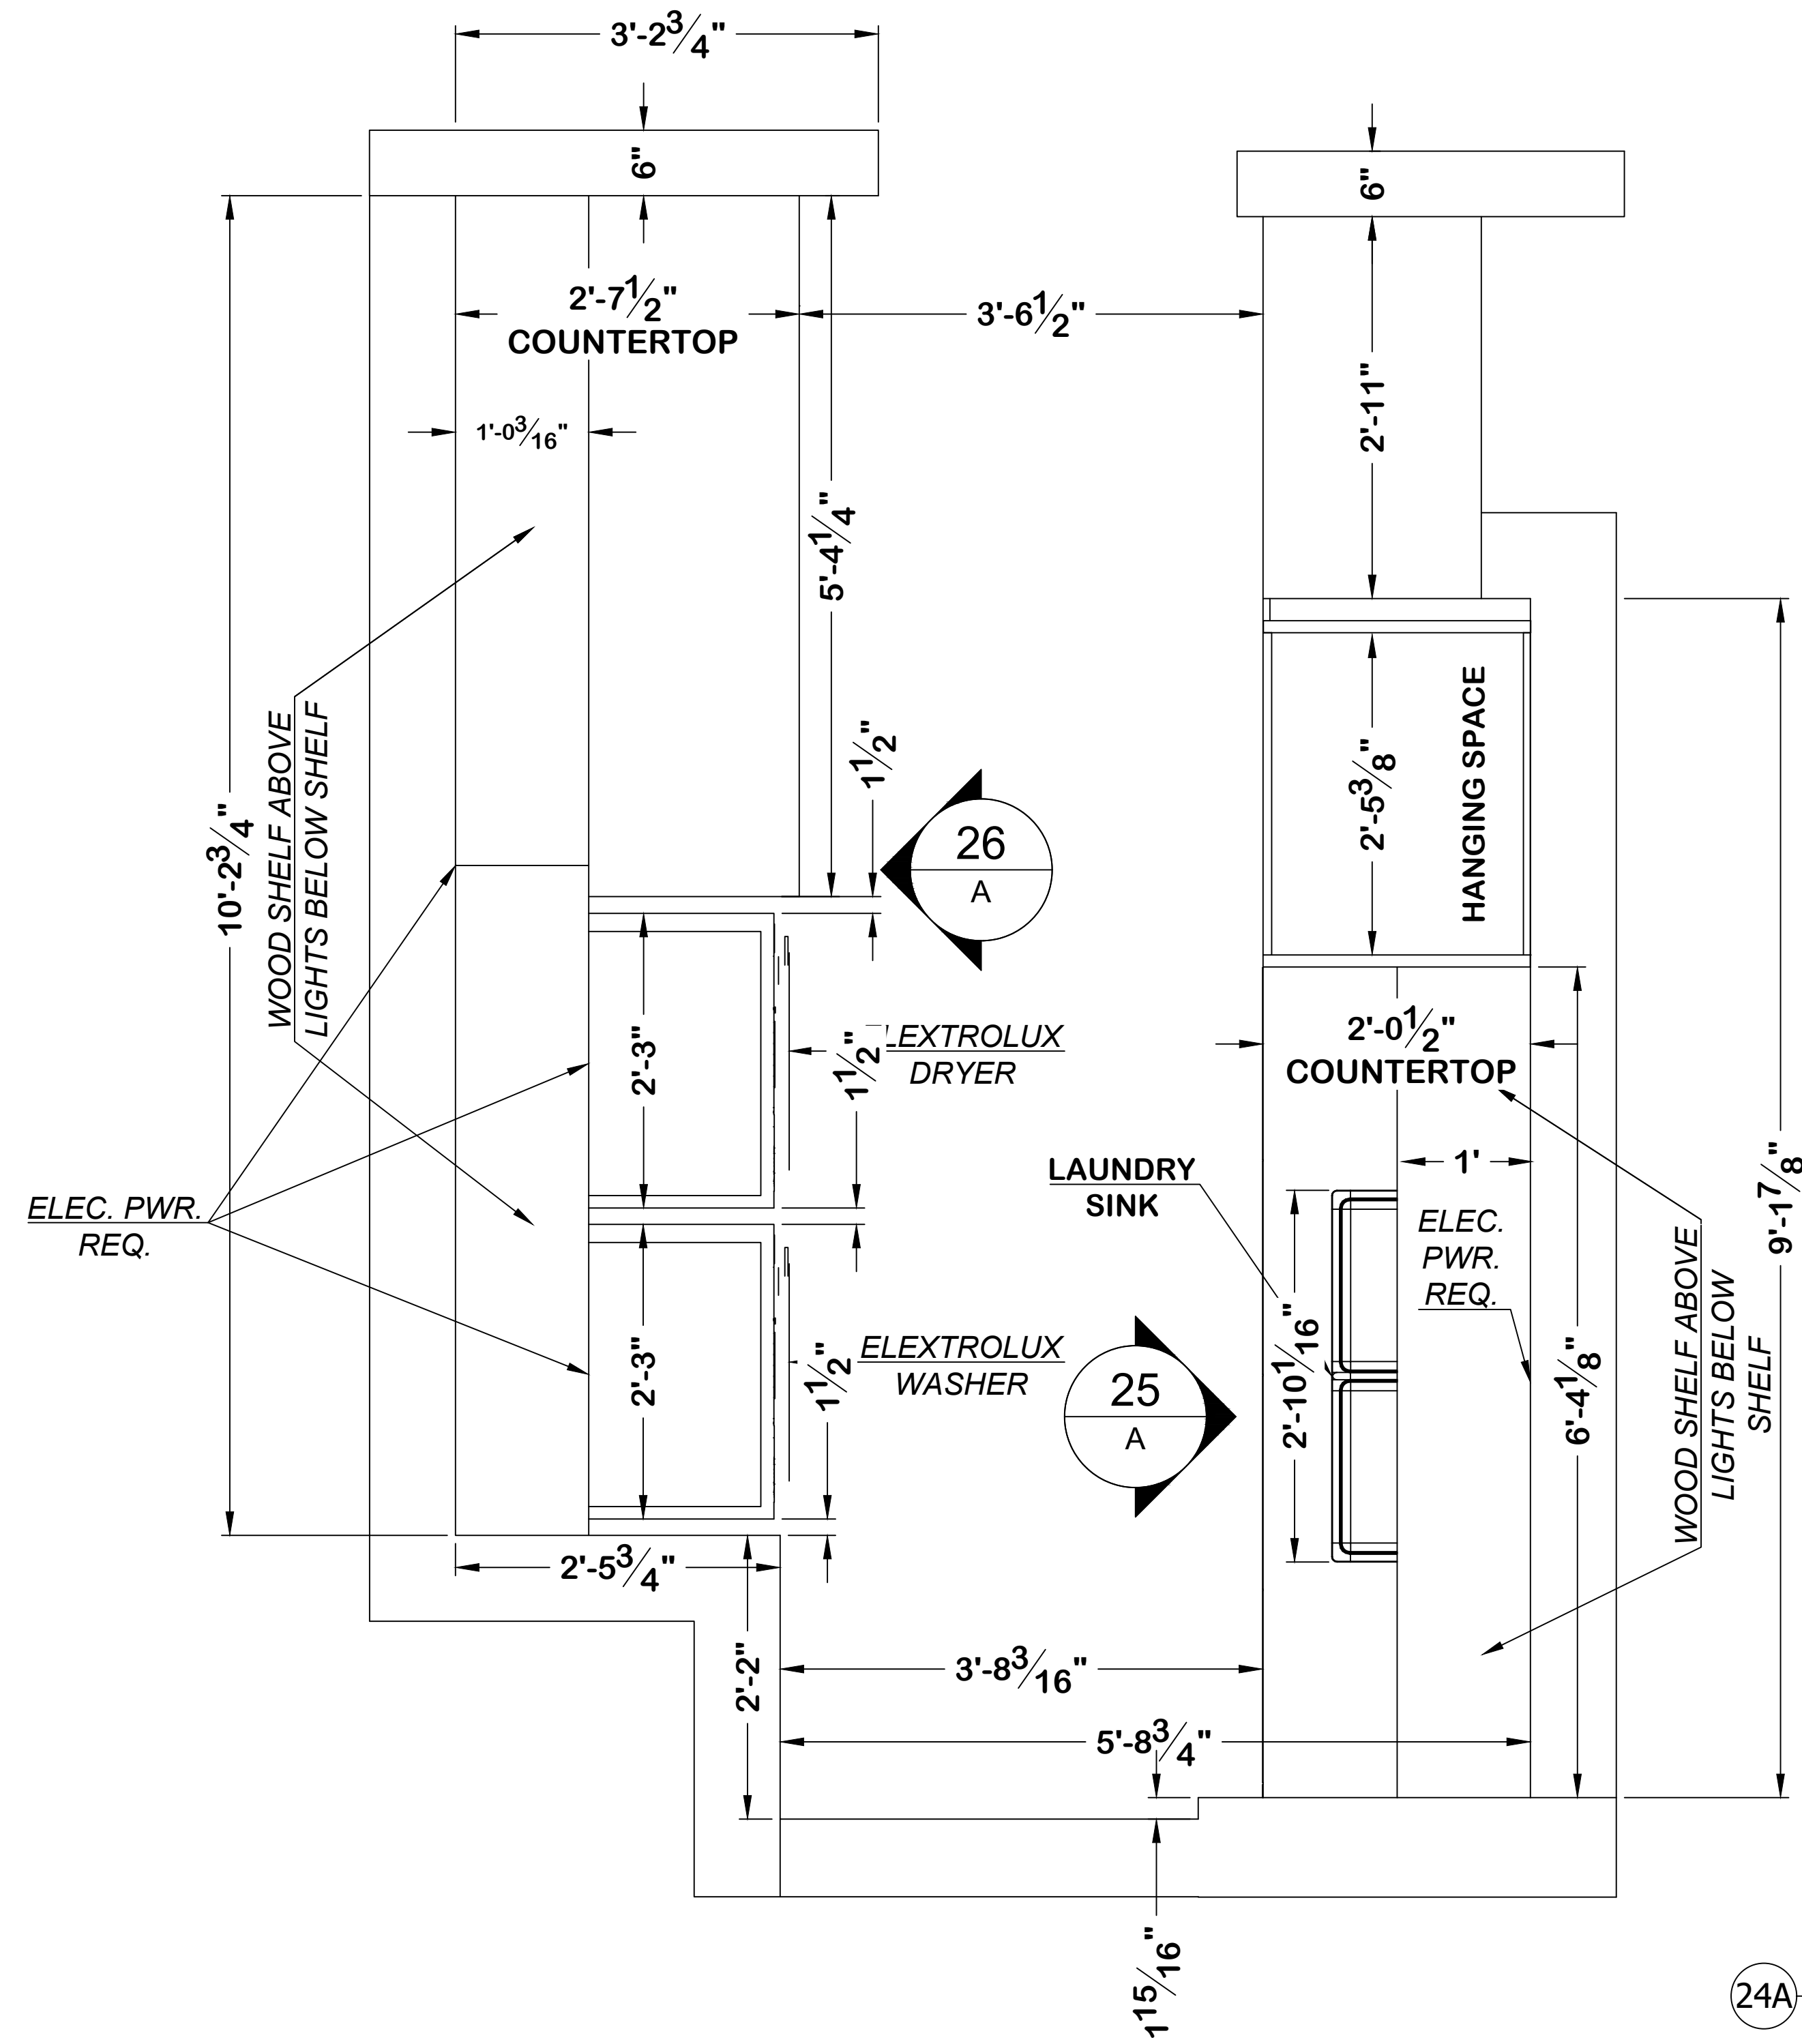

24A LAUNDRY ROOM PLAN Scale: 1" = 1'-0"

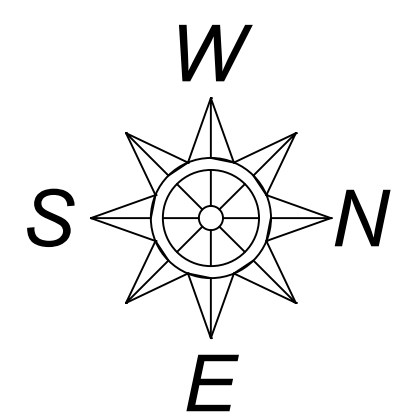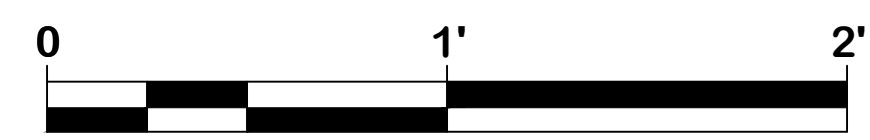

PLAZA de COMERCIO
 1570 PACHECO C-1
 SANTA FE, NM 87505
 505-992-8382





LIGHTING SCHEDULE	
LEEB	1
S24DLF75US LIGHT CONTROL	1
KMI CASING	1
SWITCH	REMOTE


FINISH TABLE	
CABINETS	CERES SAND GREY
HANDLES	CERES SAND GREY
SHELVES	CERES SAND GREY
PANELS	CERES SAND GREY
COUNTERTOP	JASPER
BACKSPLASH	JASPER

ACCESSORIES TABLE	
BFA 45 58	1

BFA 45 58

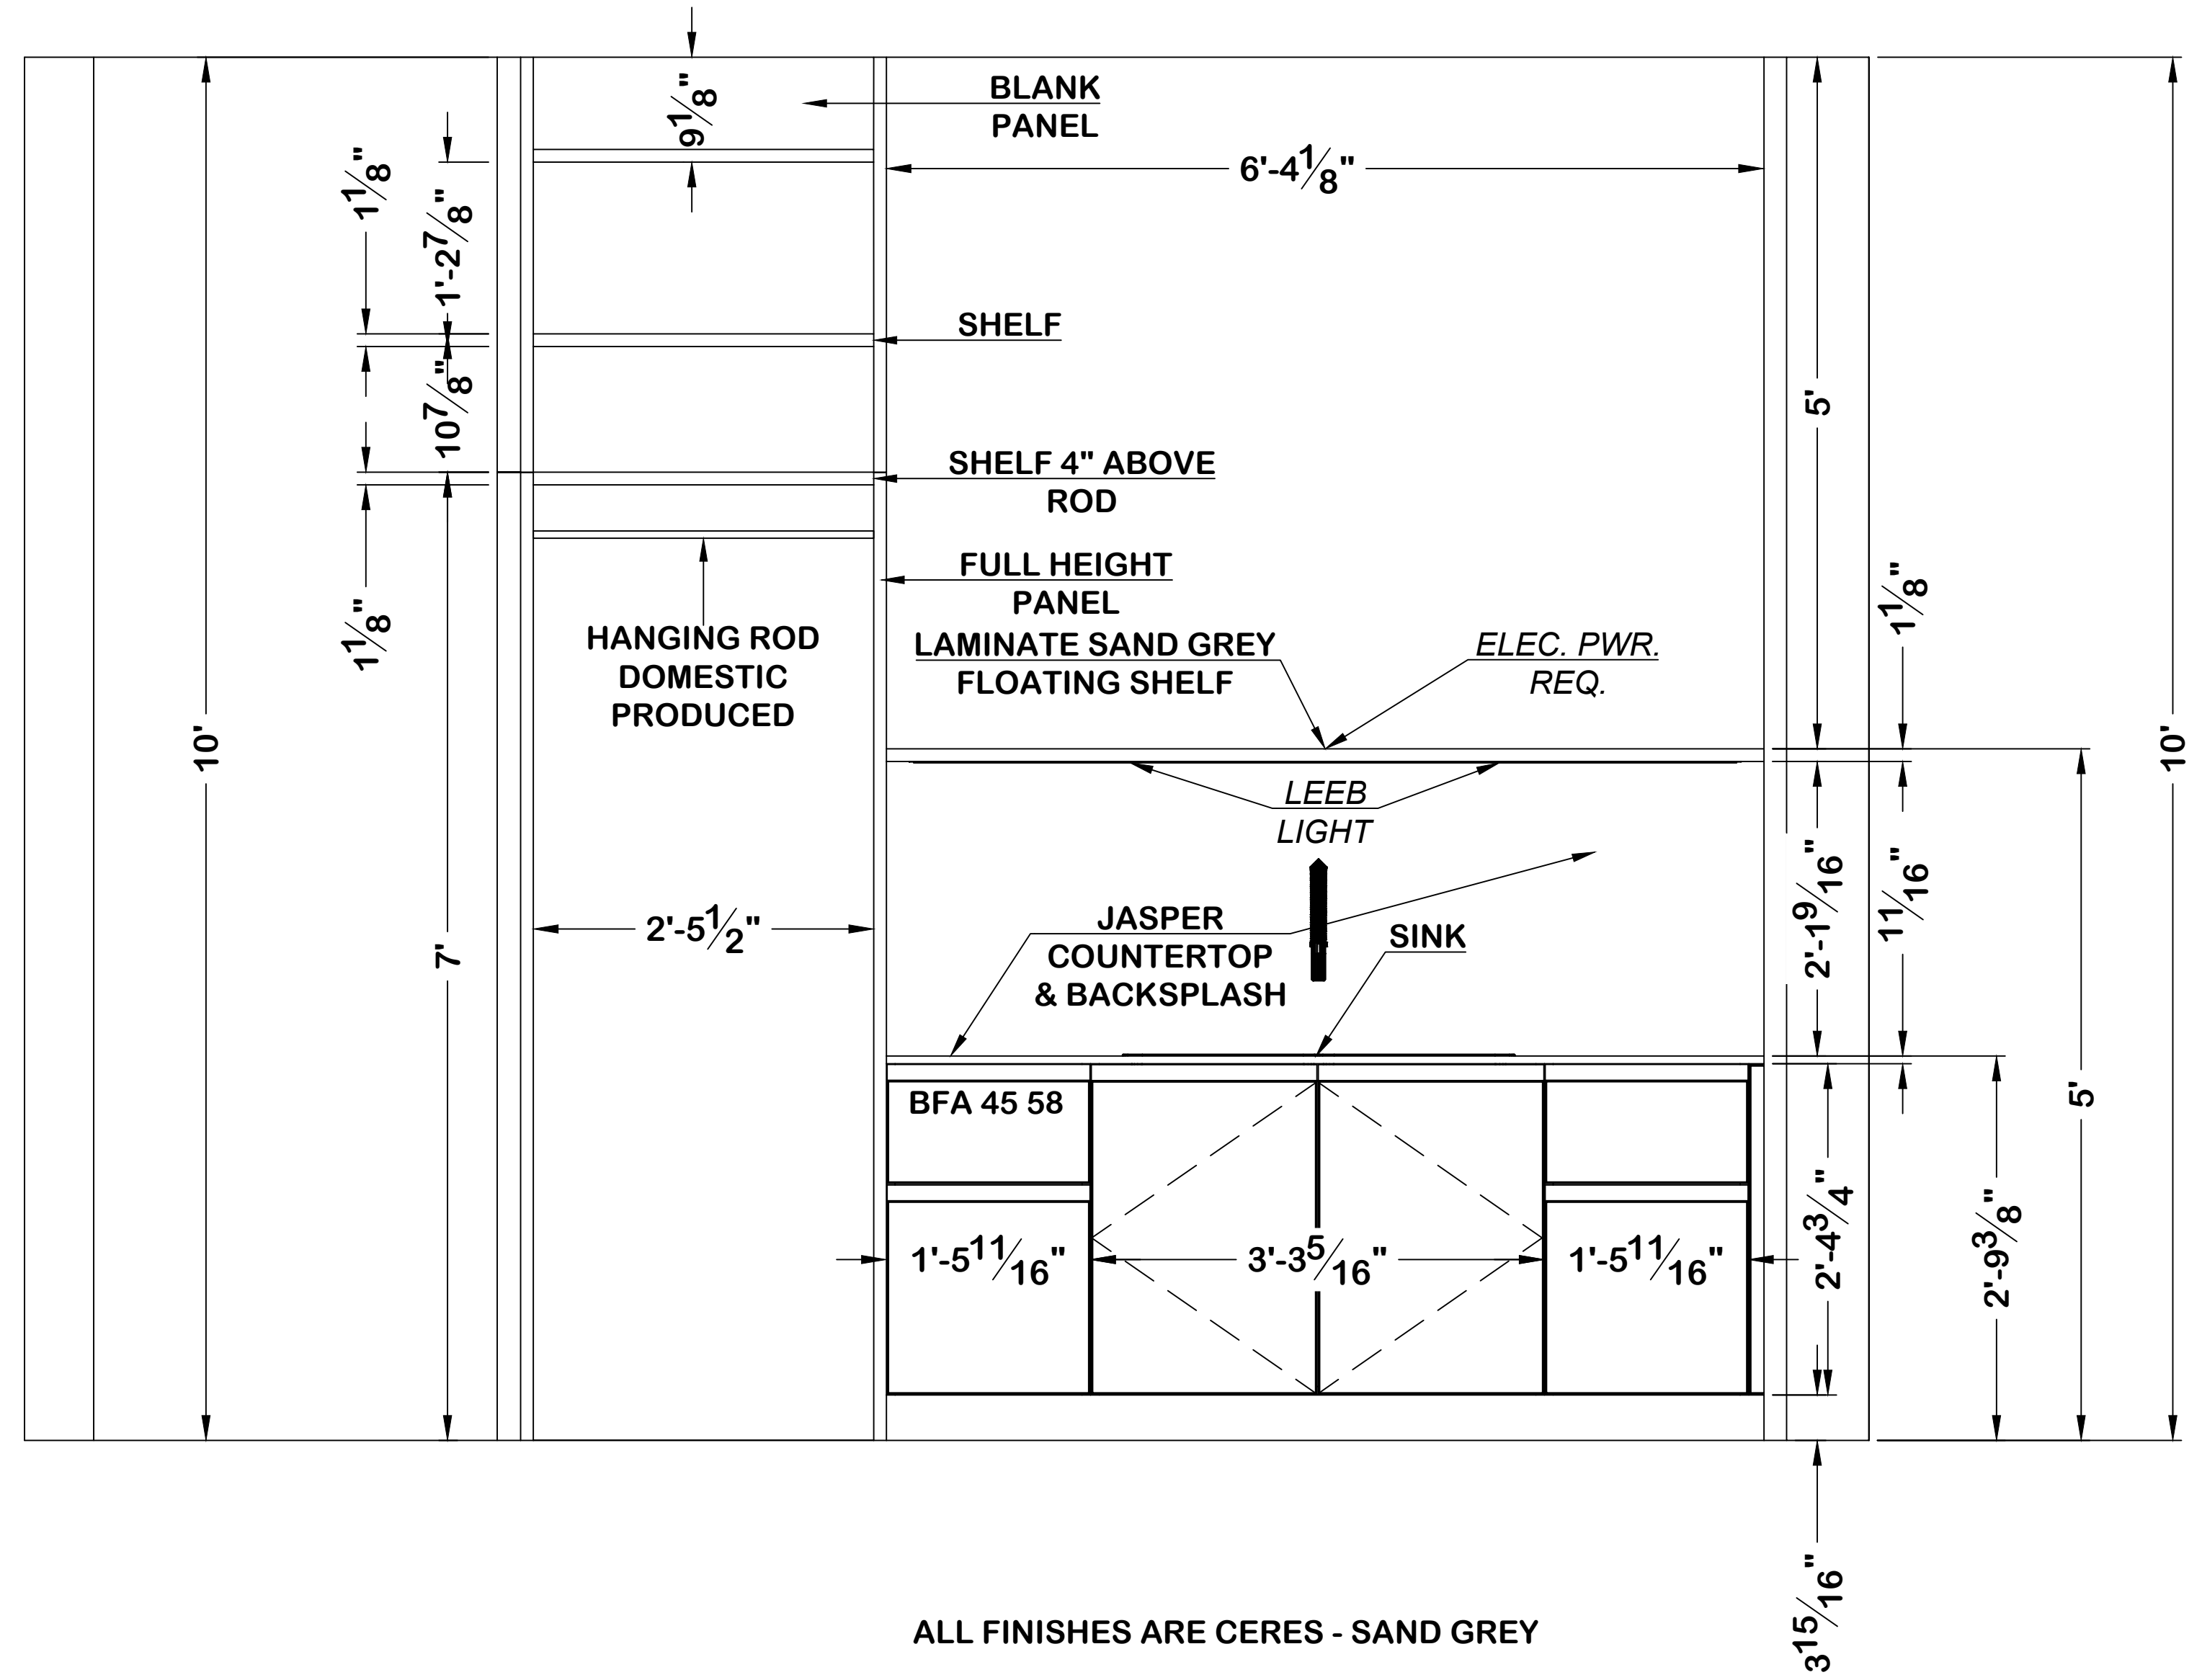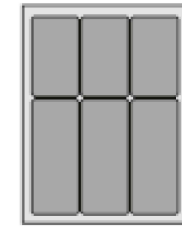

25A LAUNDRY ROOM LOOKING NORTH
Scale: 1" = 1'-0"

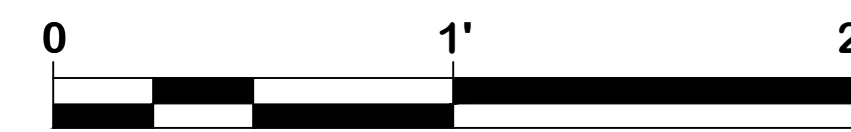

PLAZA de COMERCIO
1570 PACHECO C-1
SANTA FE, NM 87505
505-992-8382



9/25/2023



SHEET
25

RMKM-44


LIGHTING SCHEDULE	
LEEB	2
S24DLF75US LIGHT CONTROL	1
SWITCH	REMOTE
KMI CASING	1


FINISH TABLE	
CABINETS	CERES SAND GREY
HANDLES	CERES SAND GREY
SHELVES	CERES SAND GREY
PANELS	CERES SAND GREY
COUNTERTOP	JASPER

ACCESSORIES TABLE	
BFA 80 58	1

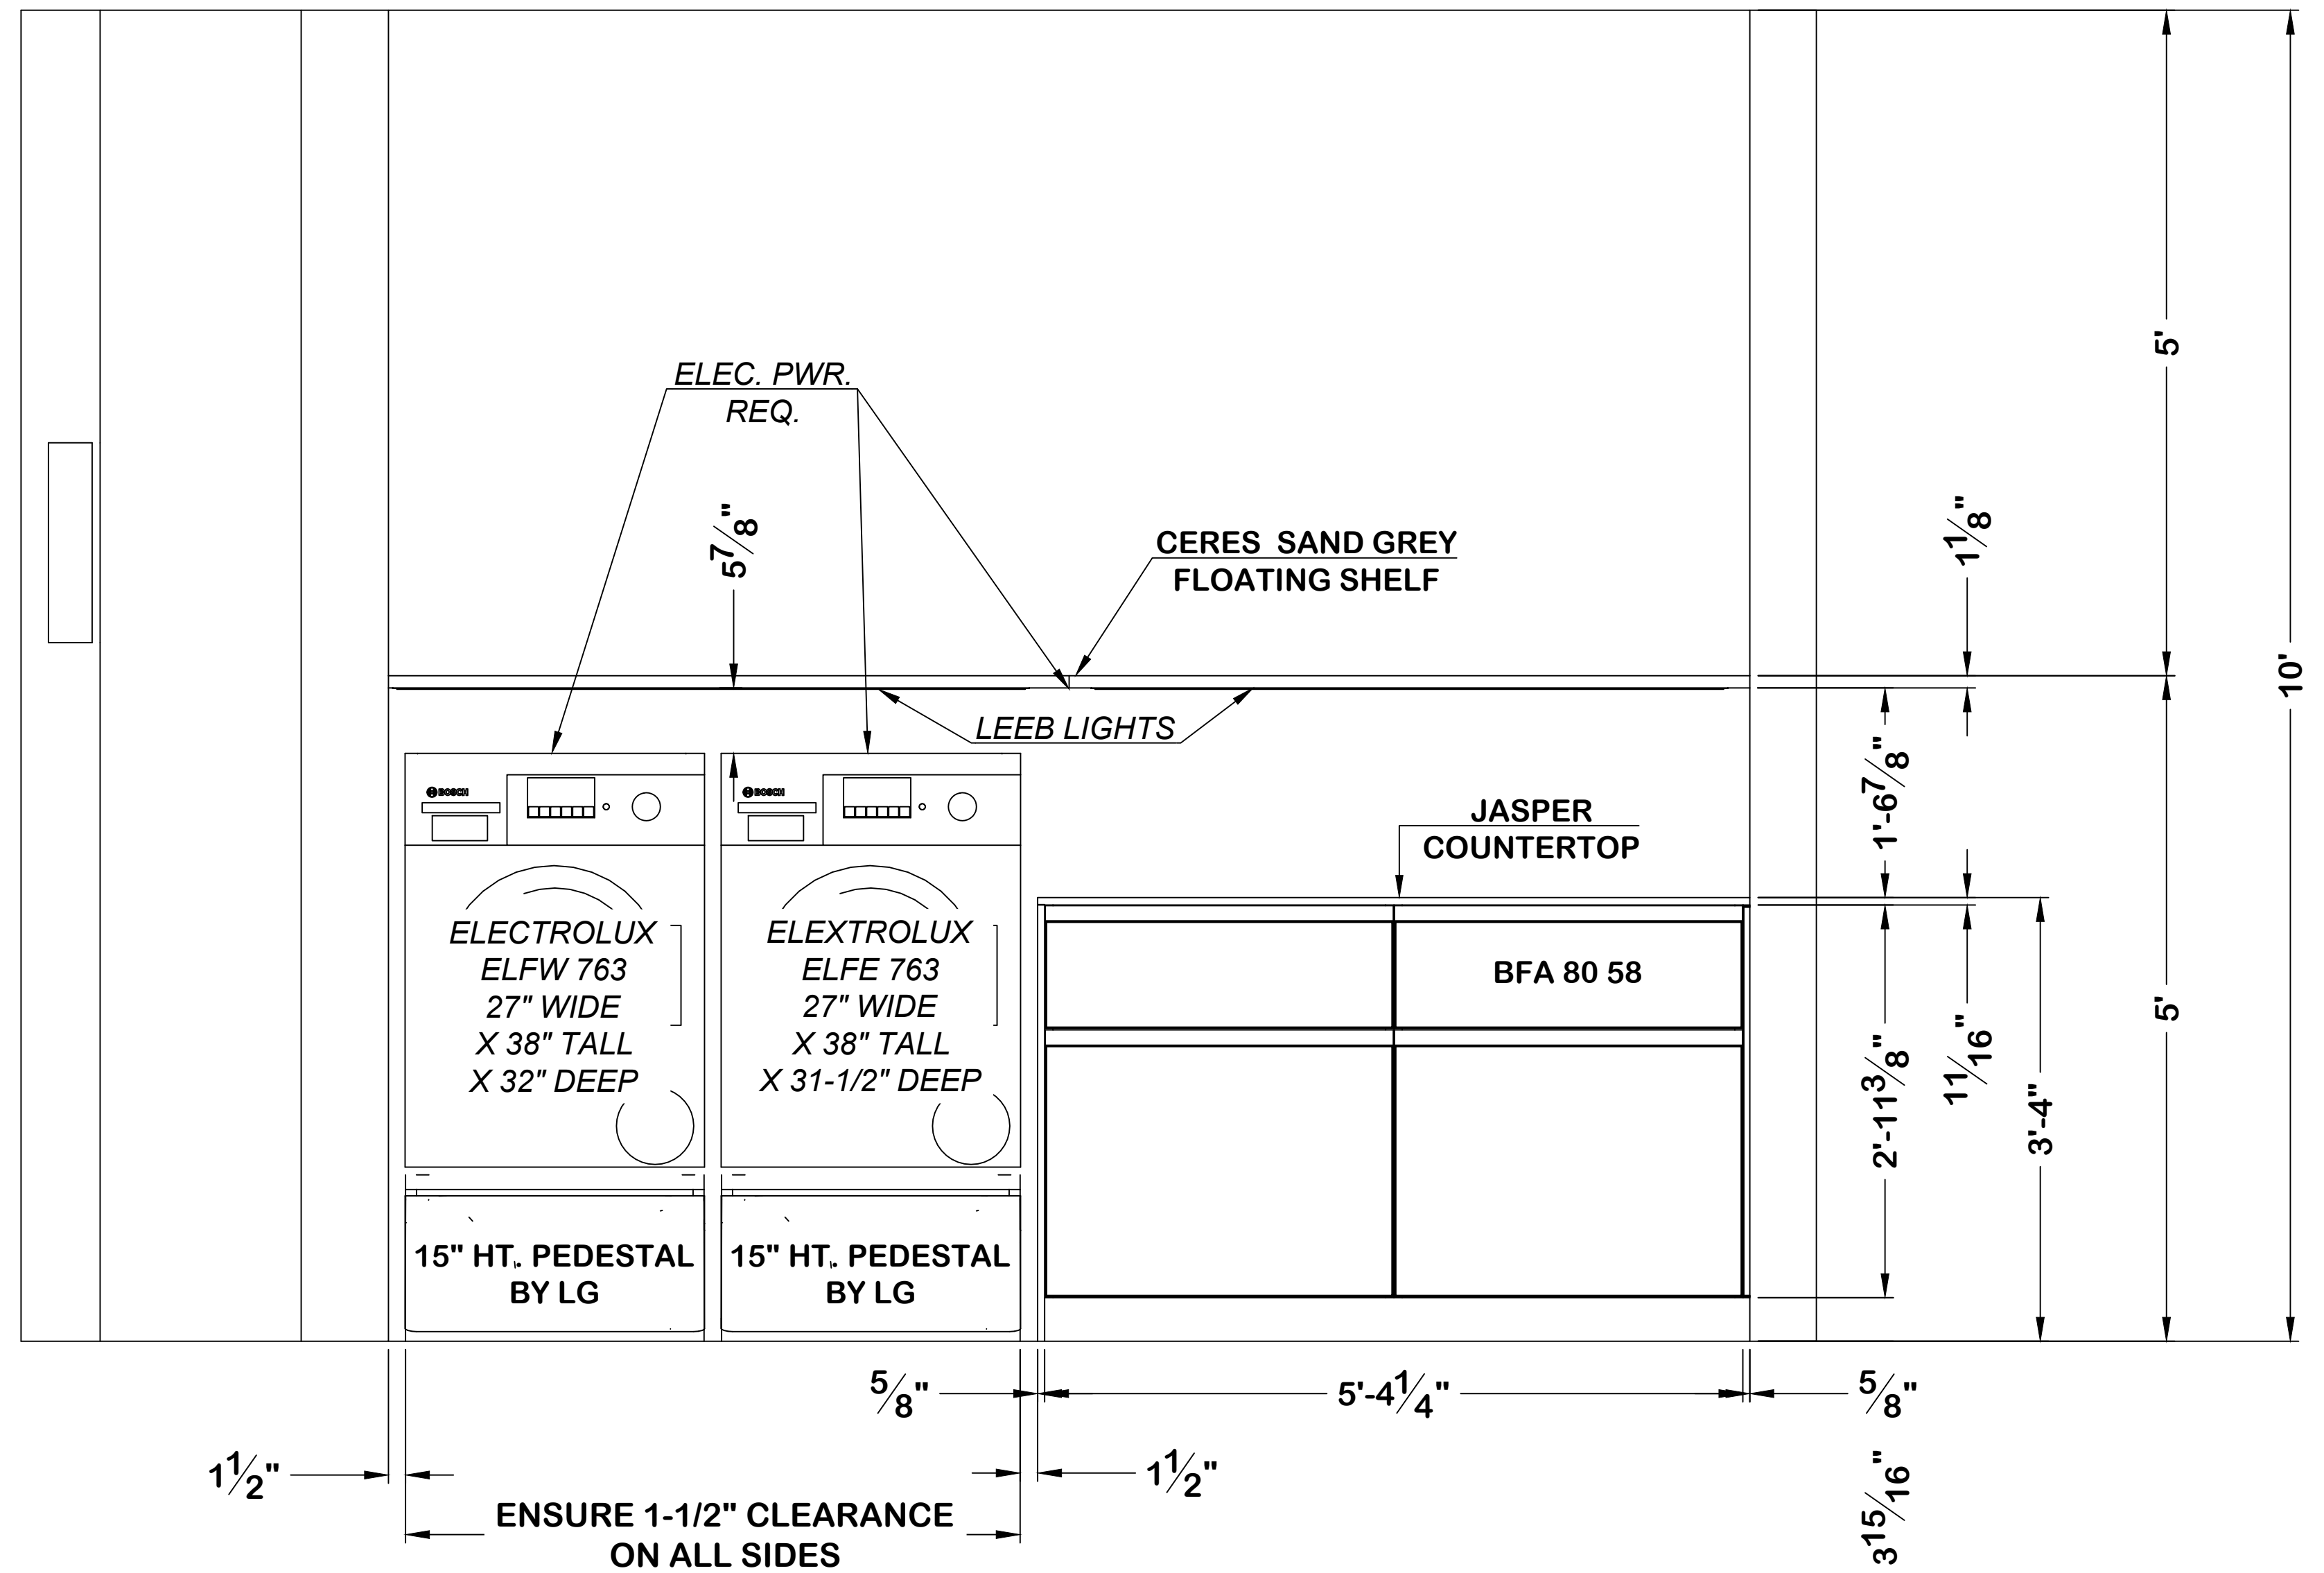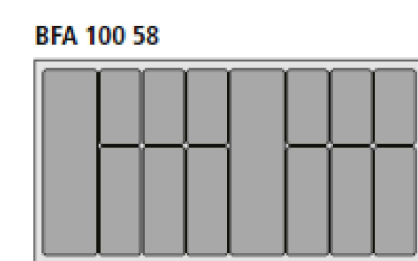


26A LAUNDRY ROOM LOOKING SOUTH
Scale: 1" = 1'-0"

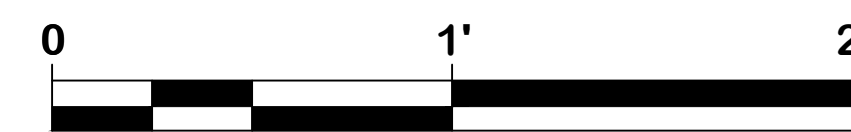

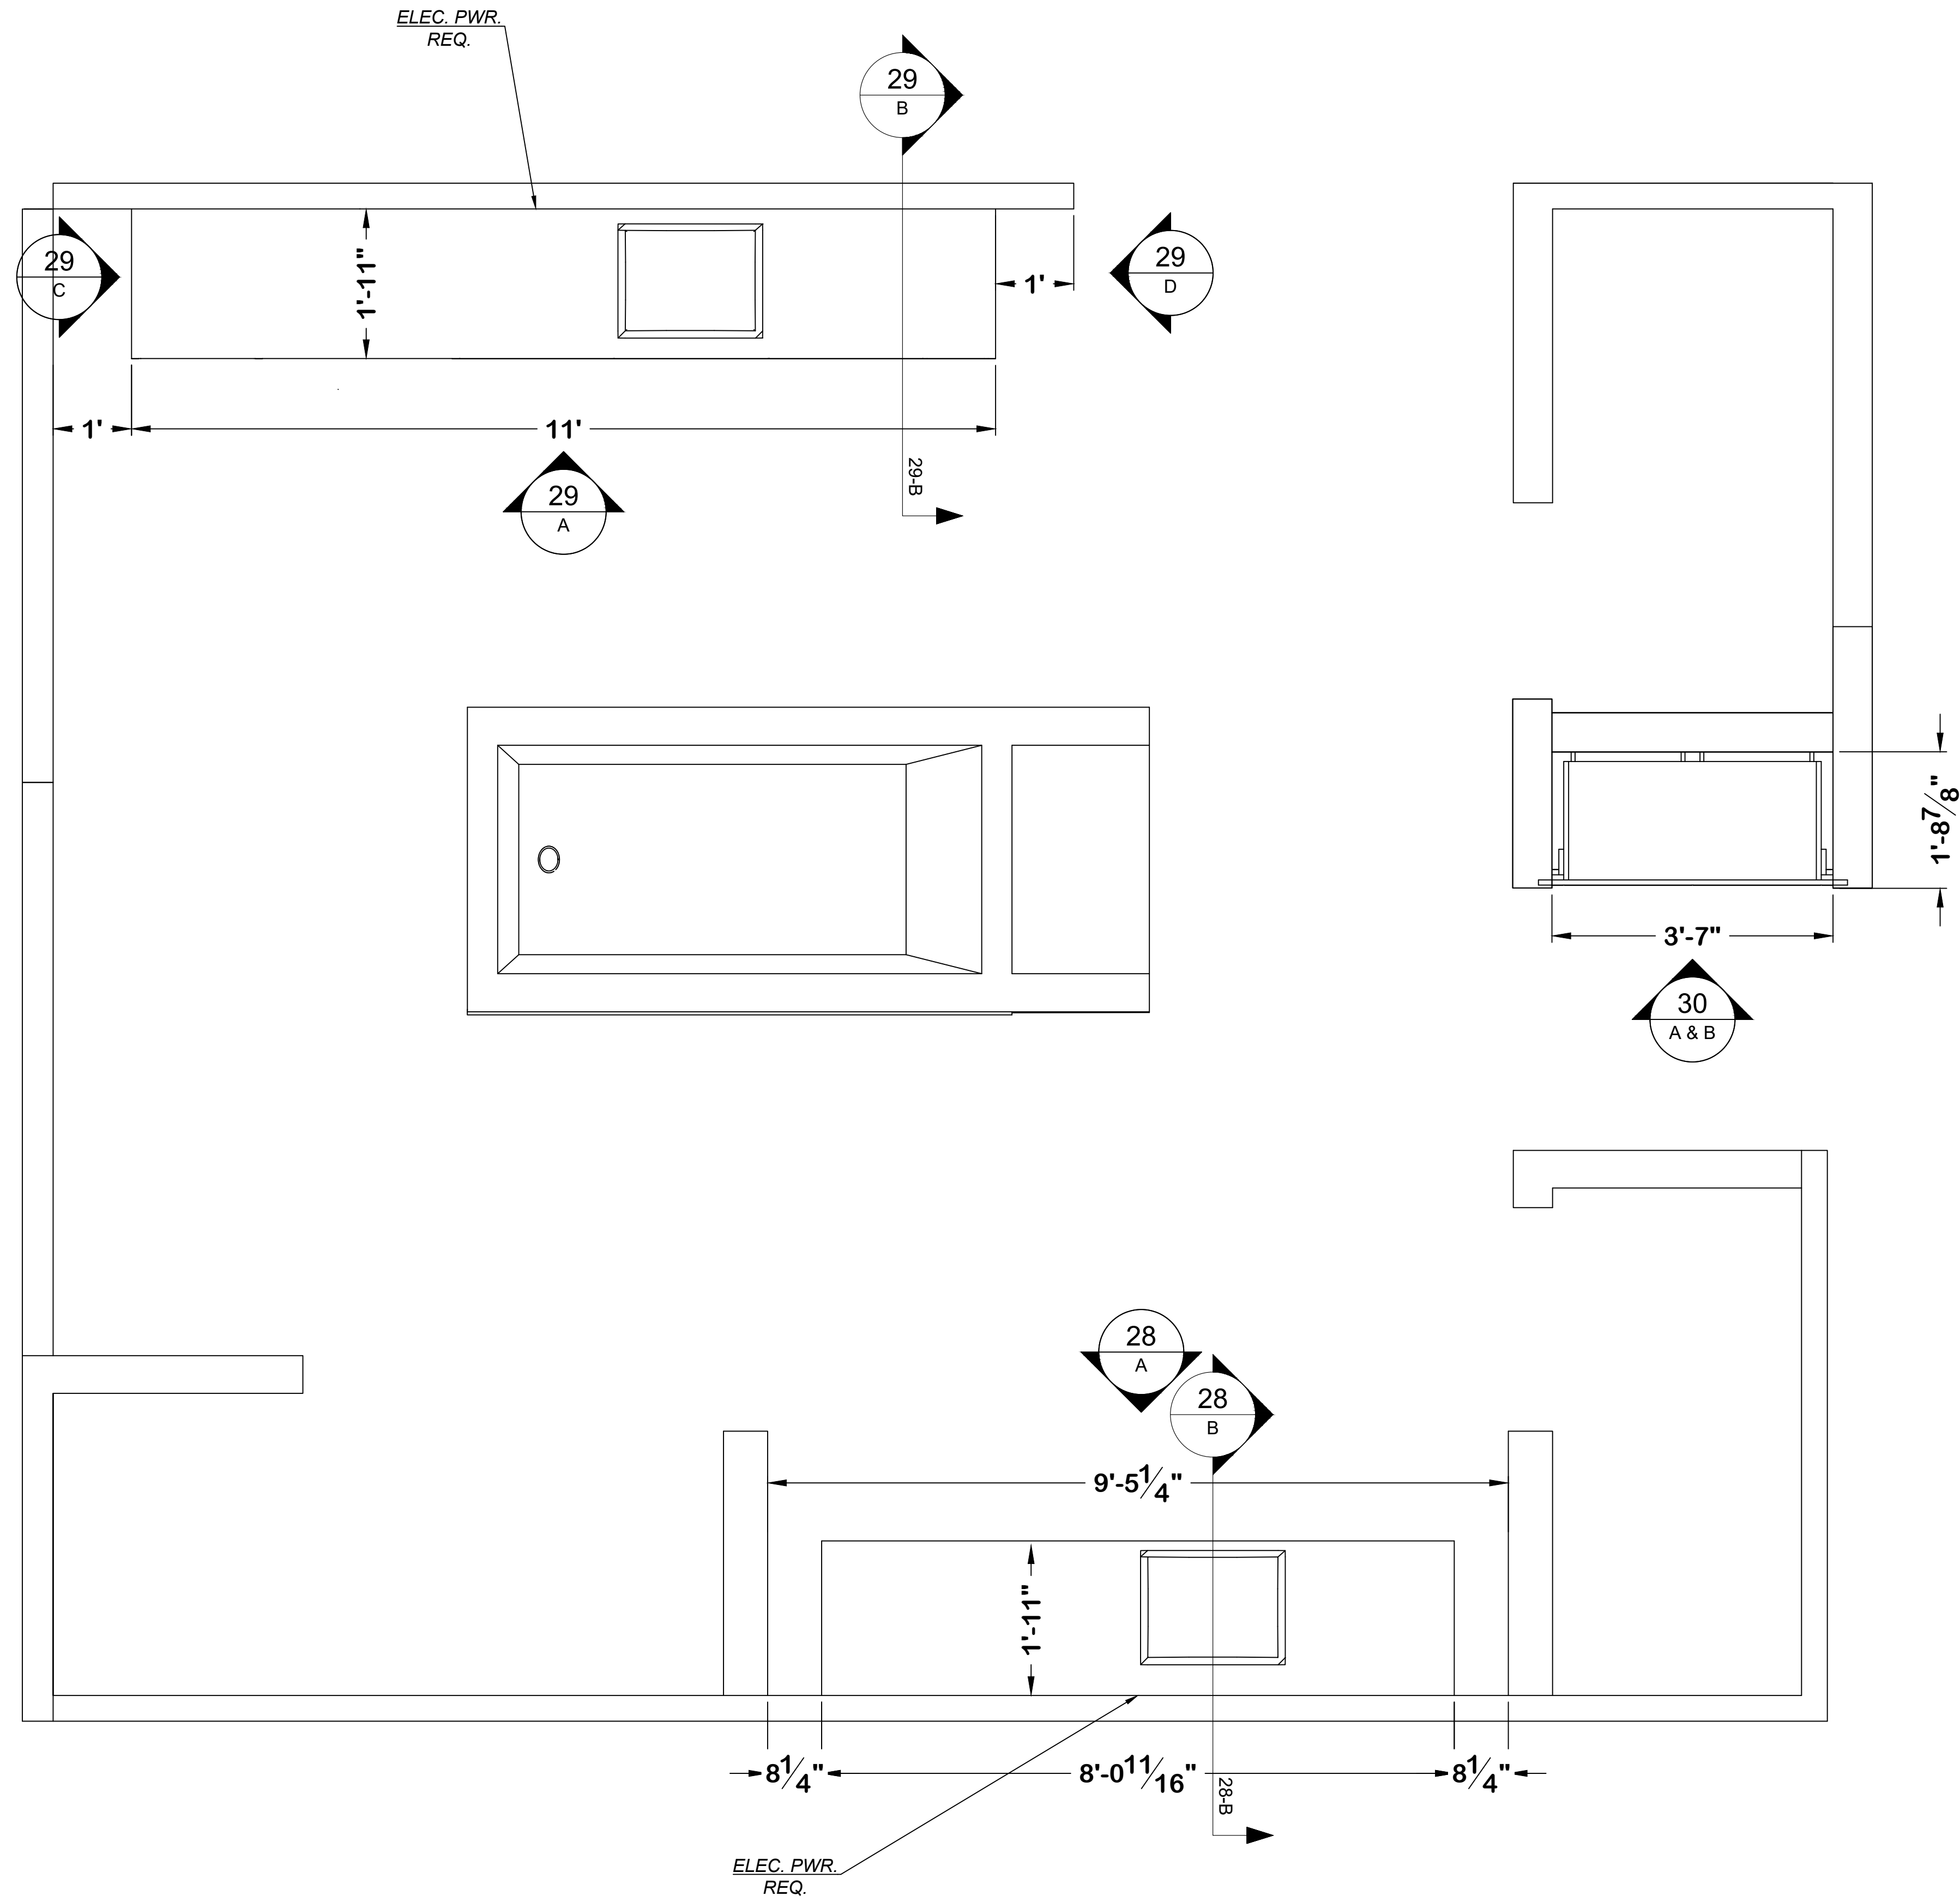


27A MBR VANITY PLANS Scale: 3/4" = 1'-0"

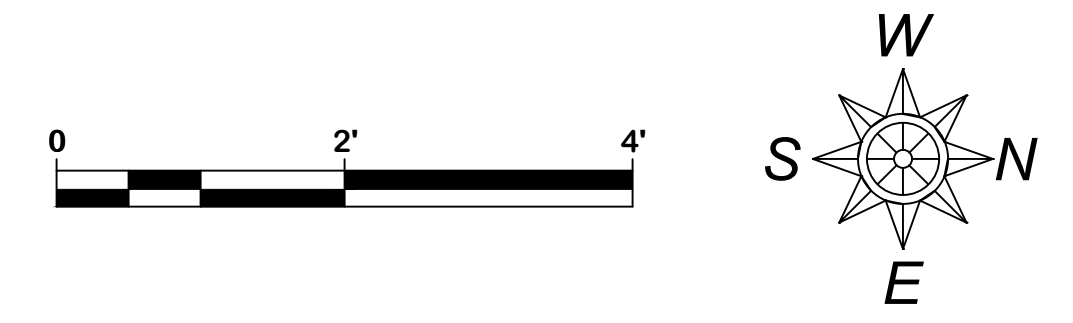


PLAZA de COMERCIO
1570 PACHECO C-1
SANTA FE, NM 87505
505-992-8382



SHEET
27
9/25/2023

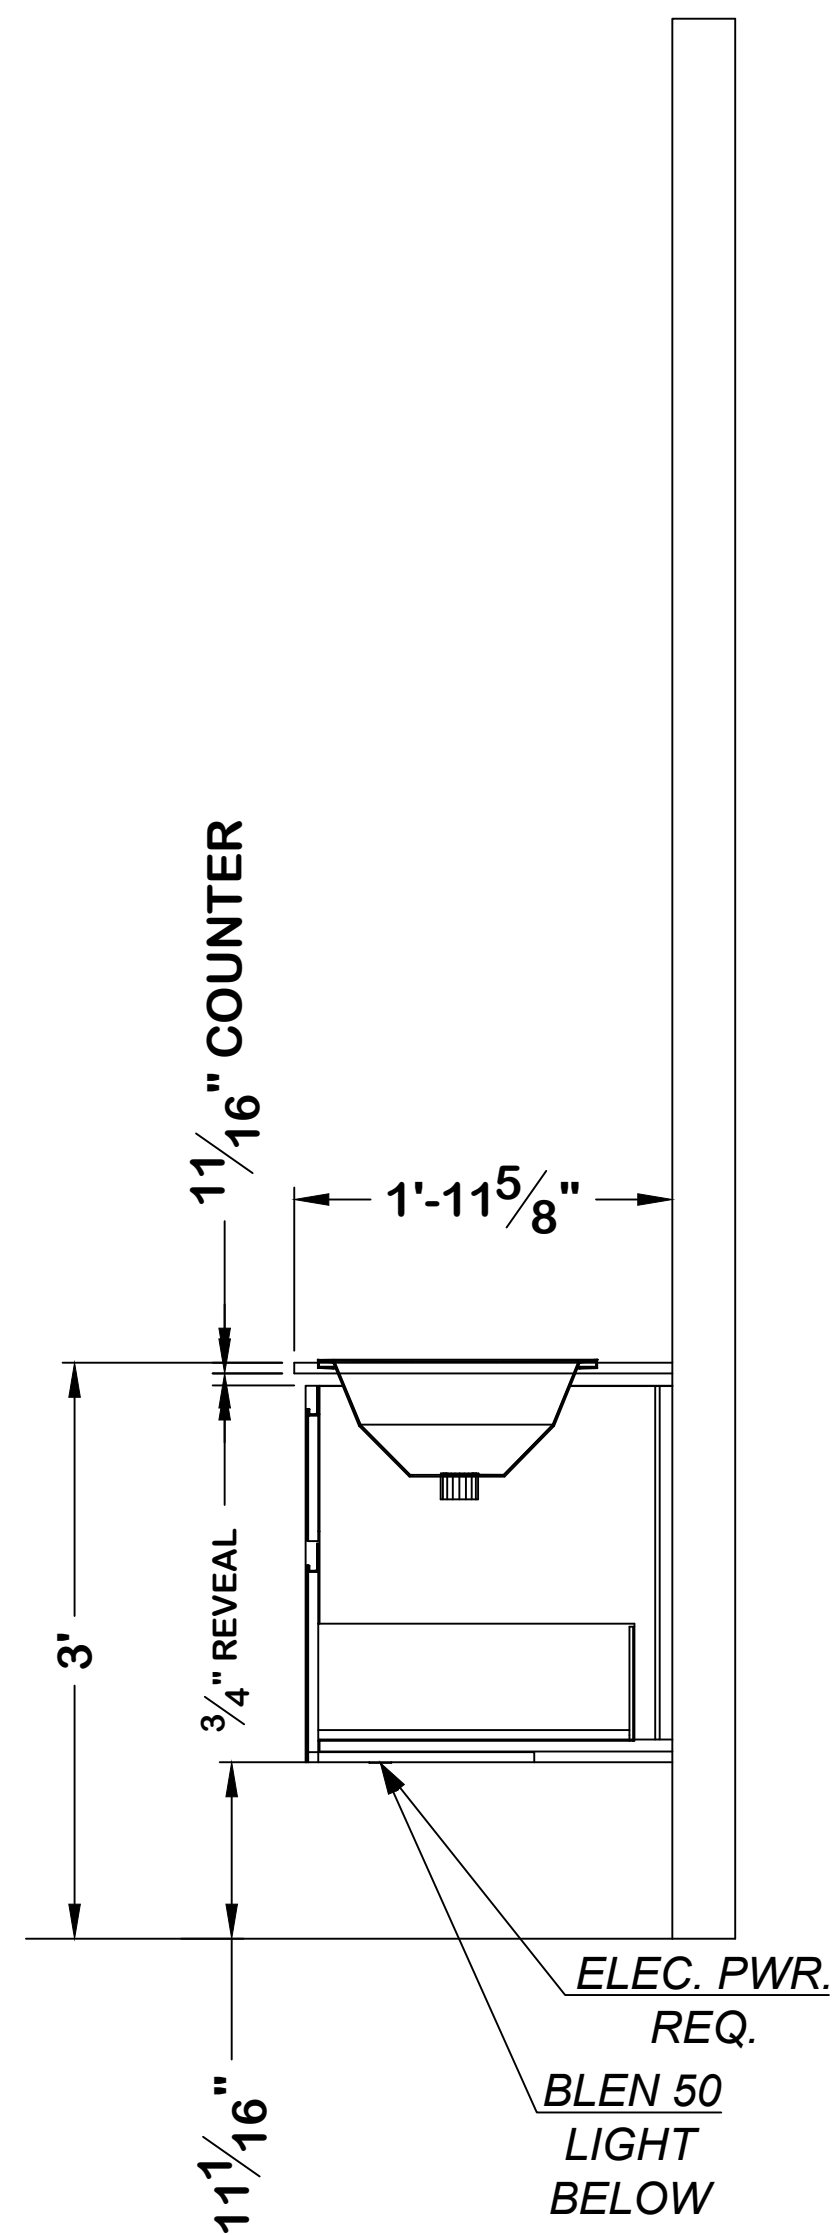


ACCESSORIES TABLE	
BFA 60 58	2

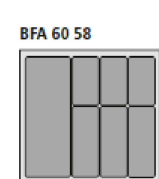

28B MBR VANITY SECTION LOOKING NORTH
 FULL WIDTH Scale: 1" = 1'-0"


FINISH TABLE	
CABINETS	ORLANDO WALNUT LE MIDI
HANDLES	BLACK SLATE
SIDE PANELS	ORLANDO WALNUT LE MIDI
COUNTERTOP	Laurent


LIGHTING SCHEDULE	
BLEN 50 US	1
S24DLF75US LIGHT CONTROL	1
KMU TRAY	1
SWITCH	REMOTE

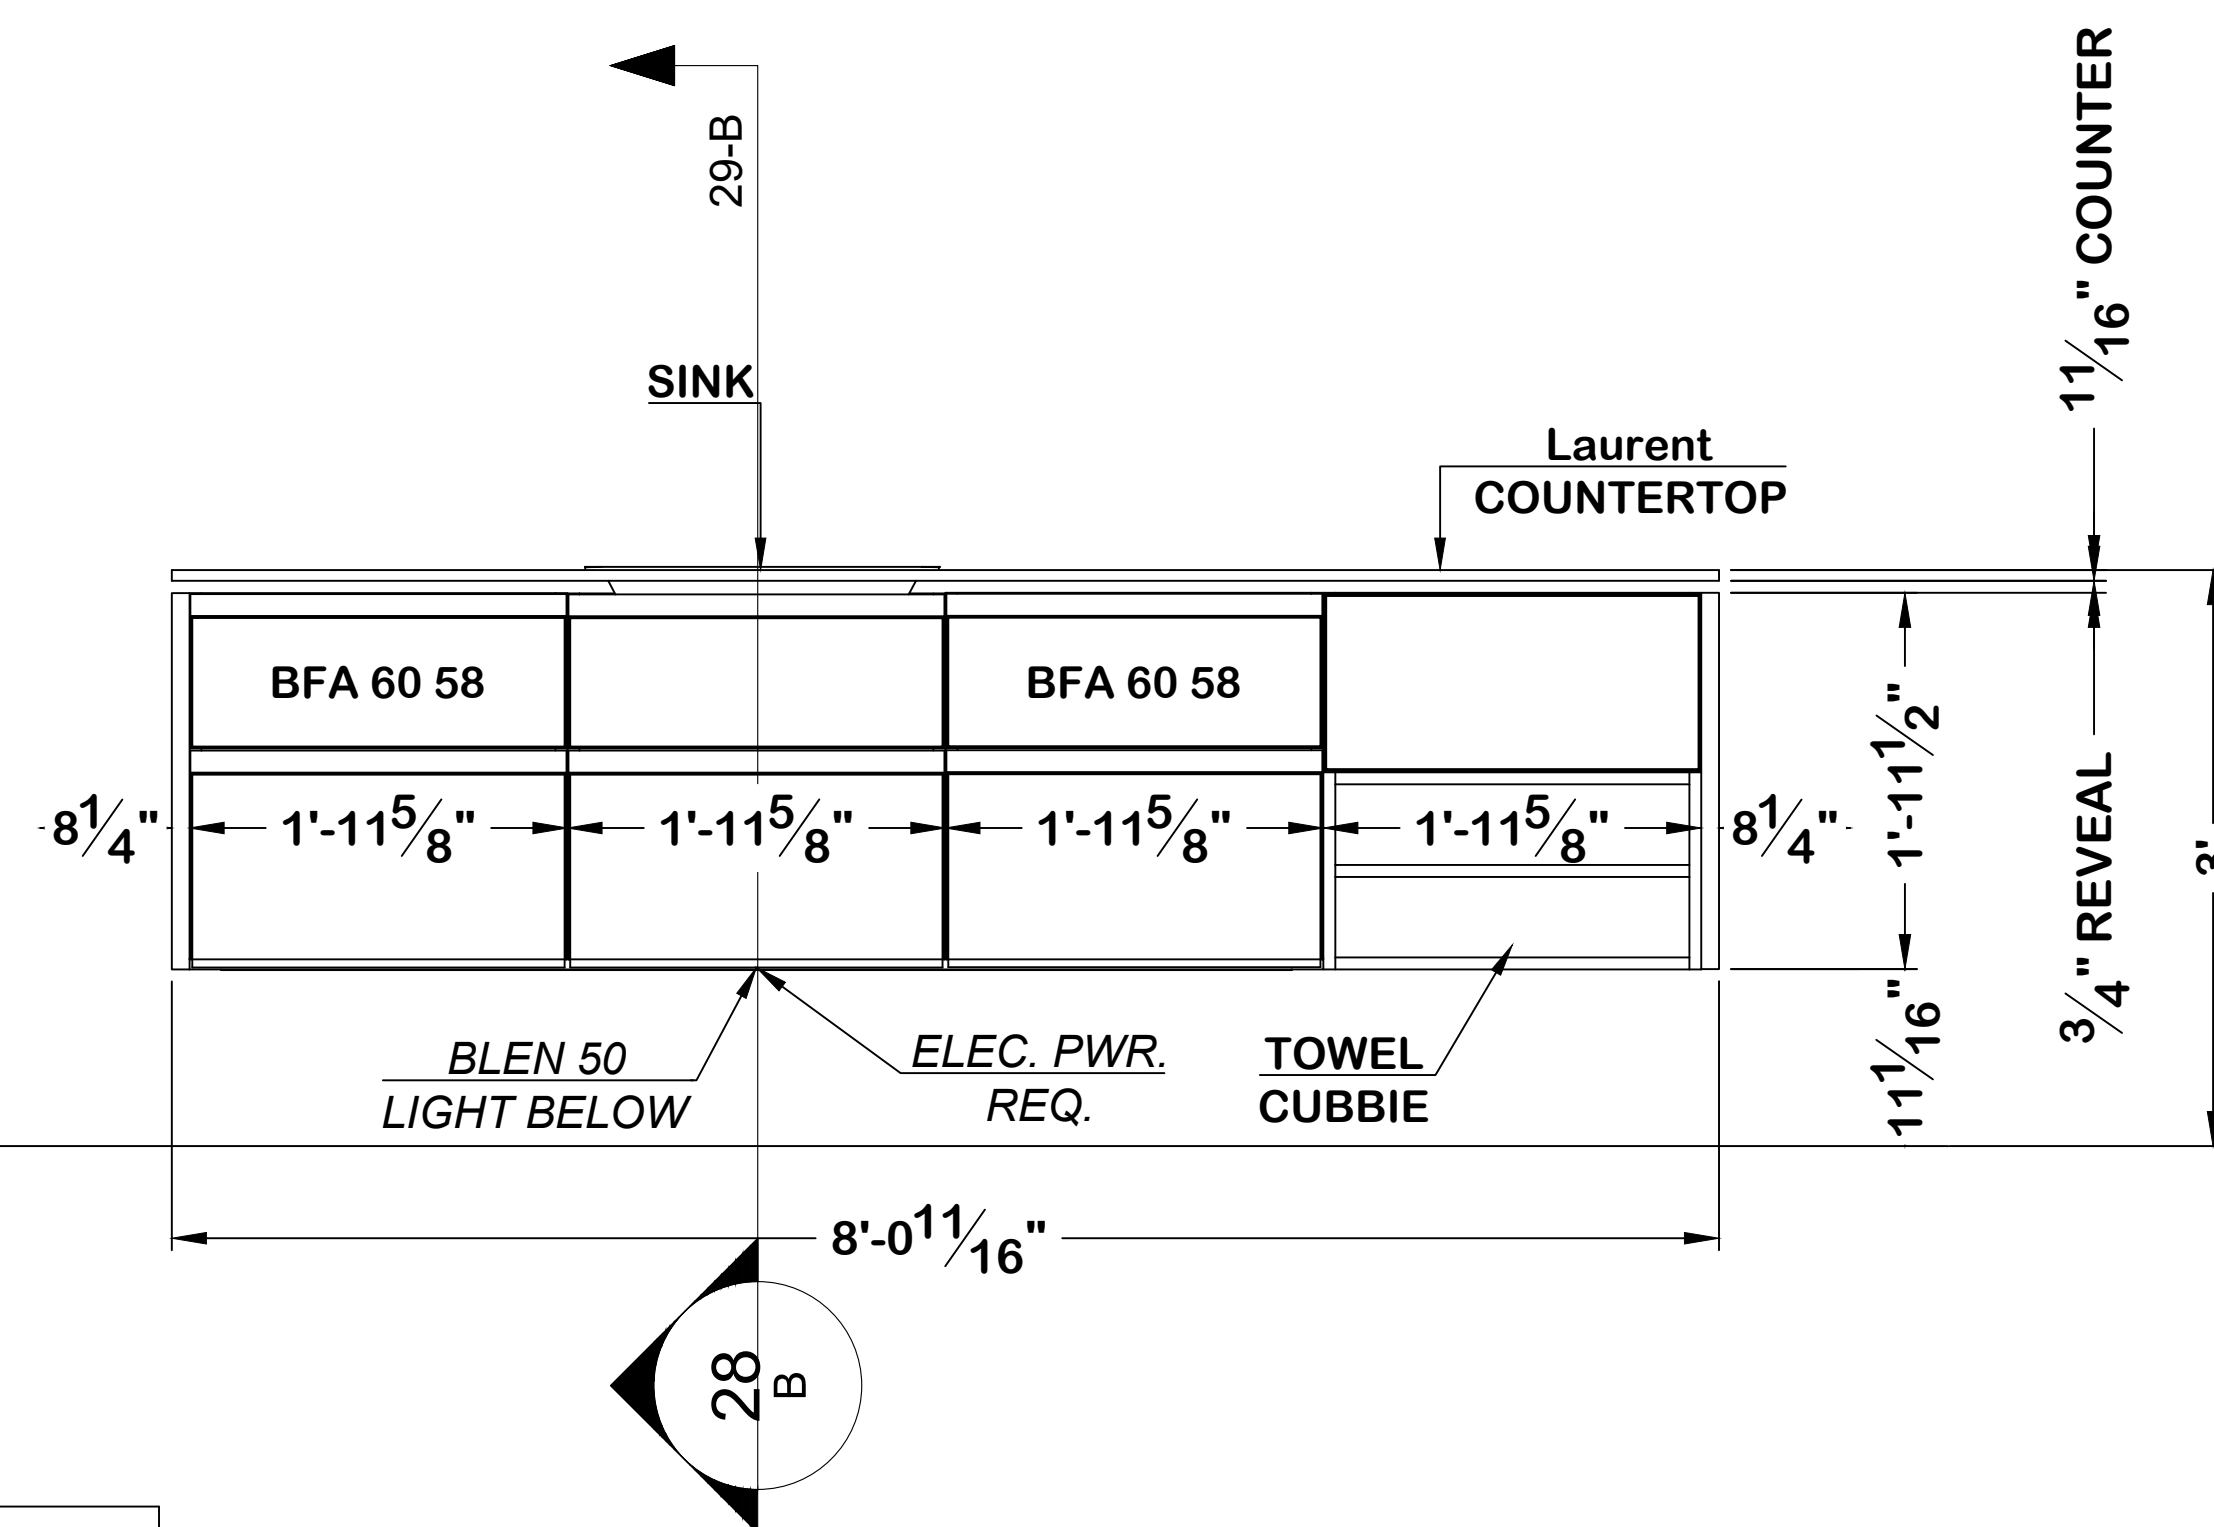

ALL FINISHES ARE ORLANDO - WALNUT LE MIDI
 ALL HANDLES ARE BLACK SLATE

28A MBR VANITY LOOKING EAST
 FULL WIDTH Scale: 1" = 1'-0"

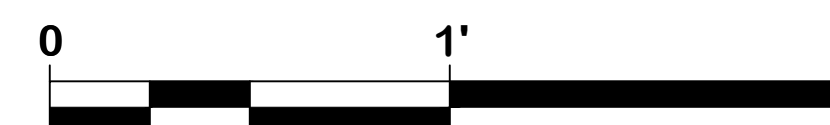

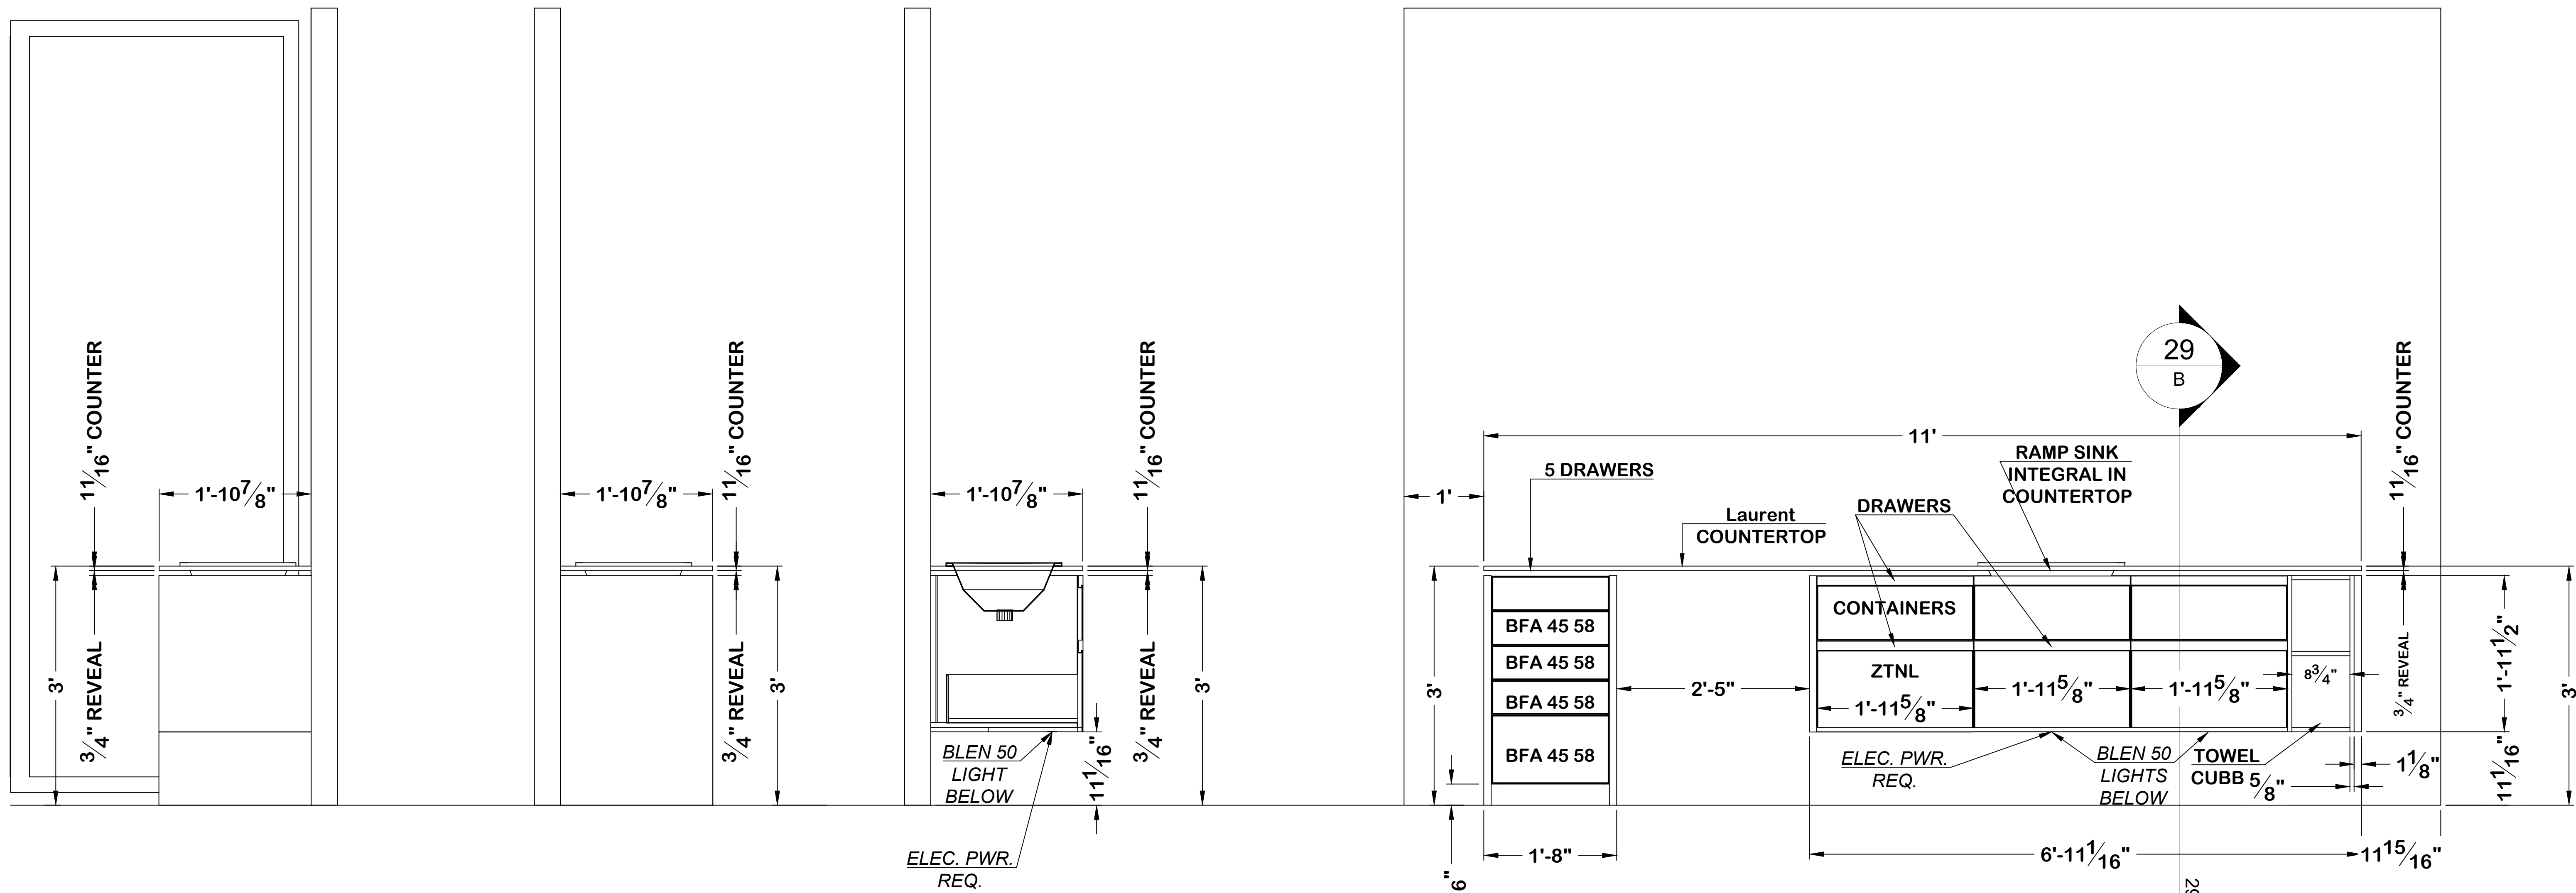

29D MBR VANITY LOOKING SOUTH
Scale: 1" = 1'-0"


29C MBR VANITY LOOKING NORTH
Scale: 1" = 1'-0"

29B MBR VANITY SECTION LOOKING NORTH
Scale: 1" = 1'-0"

ALL FINISHES ARE ORLANDO - WALNUT LE MIDI
ALL HANDLES ARE BLACK SLATE


29A MBR VANITY LOOKING WEST
Scale: 1" = 1'-0"


ACCESSORIES TABLE	
BFA 45 58	4
ZTNL	1

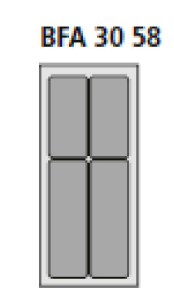


FINISH TABLE	
CABINETS	ORLANDO WALNUT LE MIDI
HANDLES	BLACK SLATE
SIDE PANELS	ORLANDO WALNUT LE MIDI
COUNTERTOP	Laurent

LIGHTING SCHEDULE	
BLEN 50 US	2
S24DLF75US LIGHT CONTROL	1
KMU TRAY	1
SWITCH	REMOTE


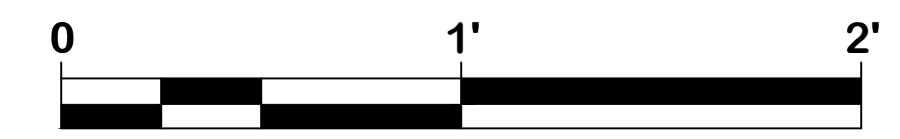


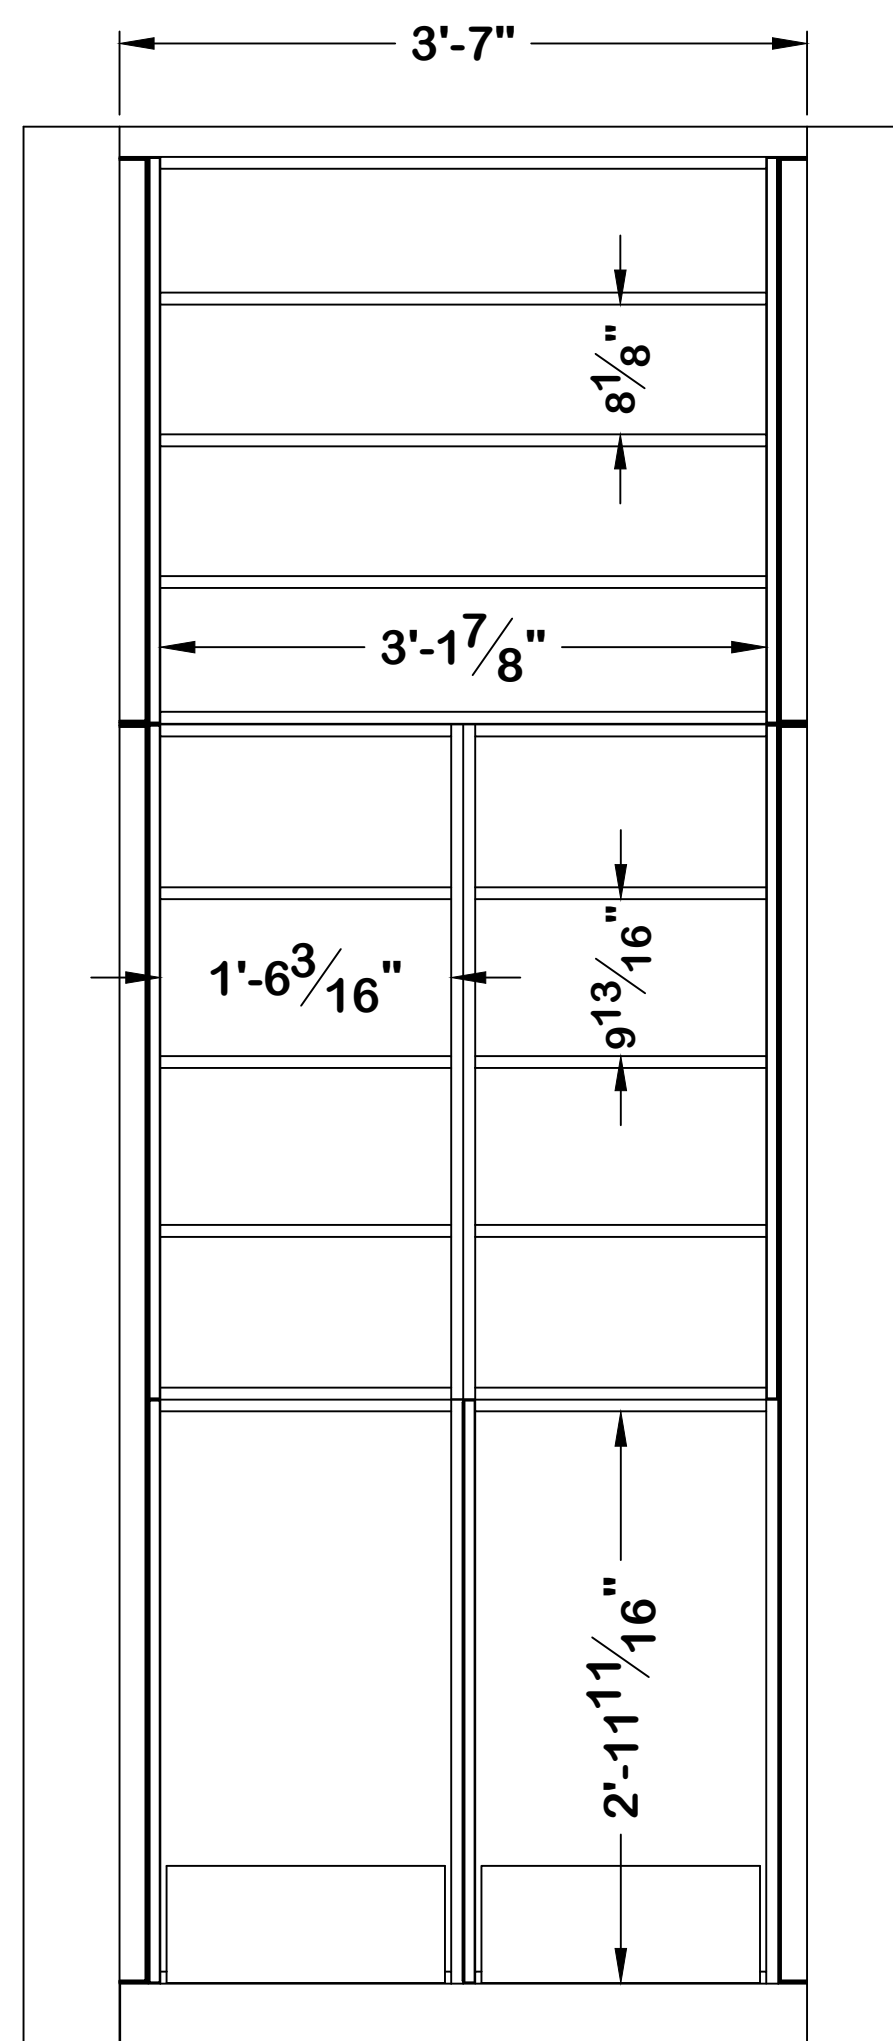



30C LINEN CLOSET LOOKING WEST (OPEN)
Scale: 1" = 1'-0"

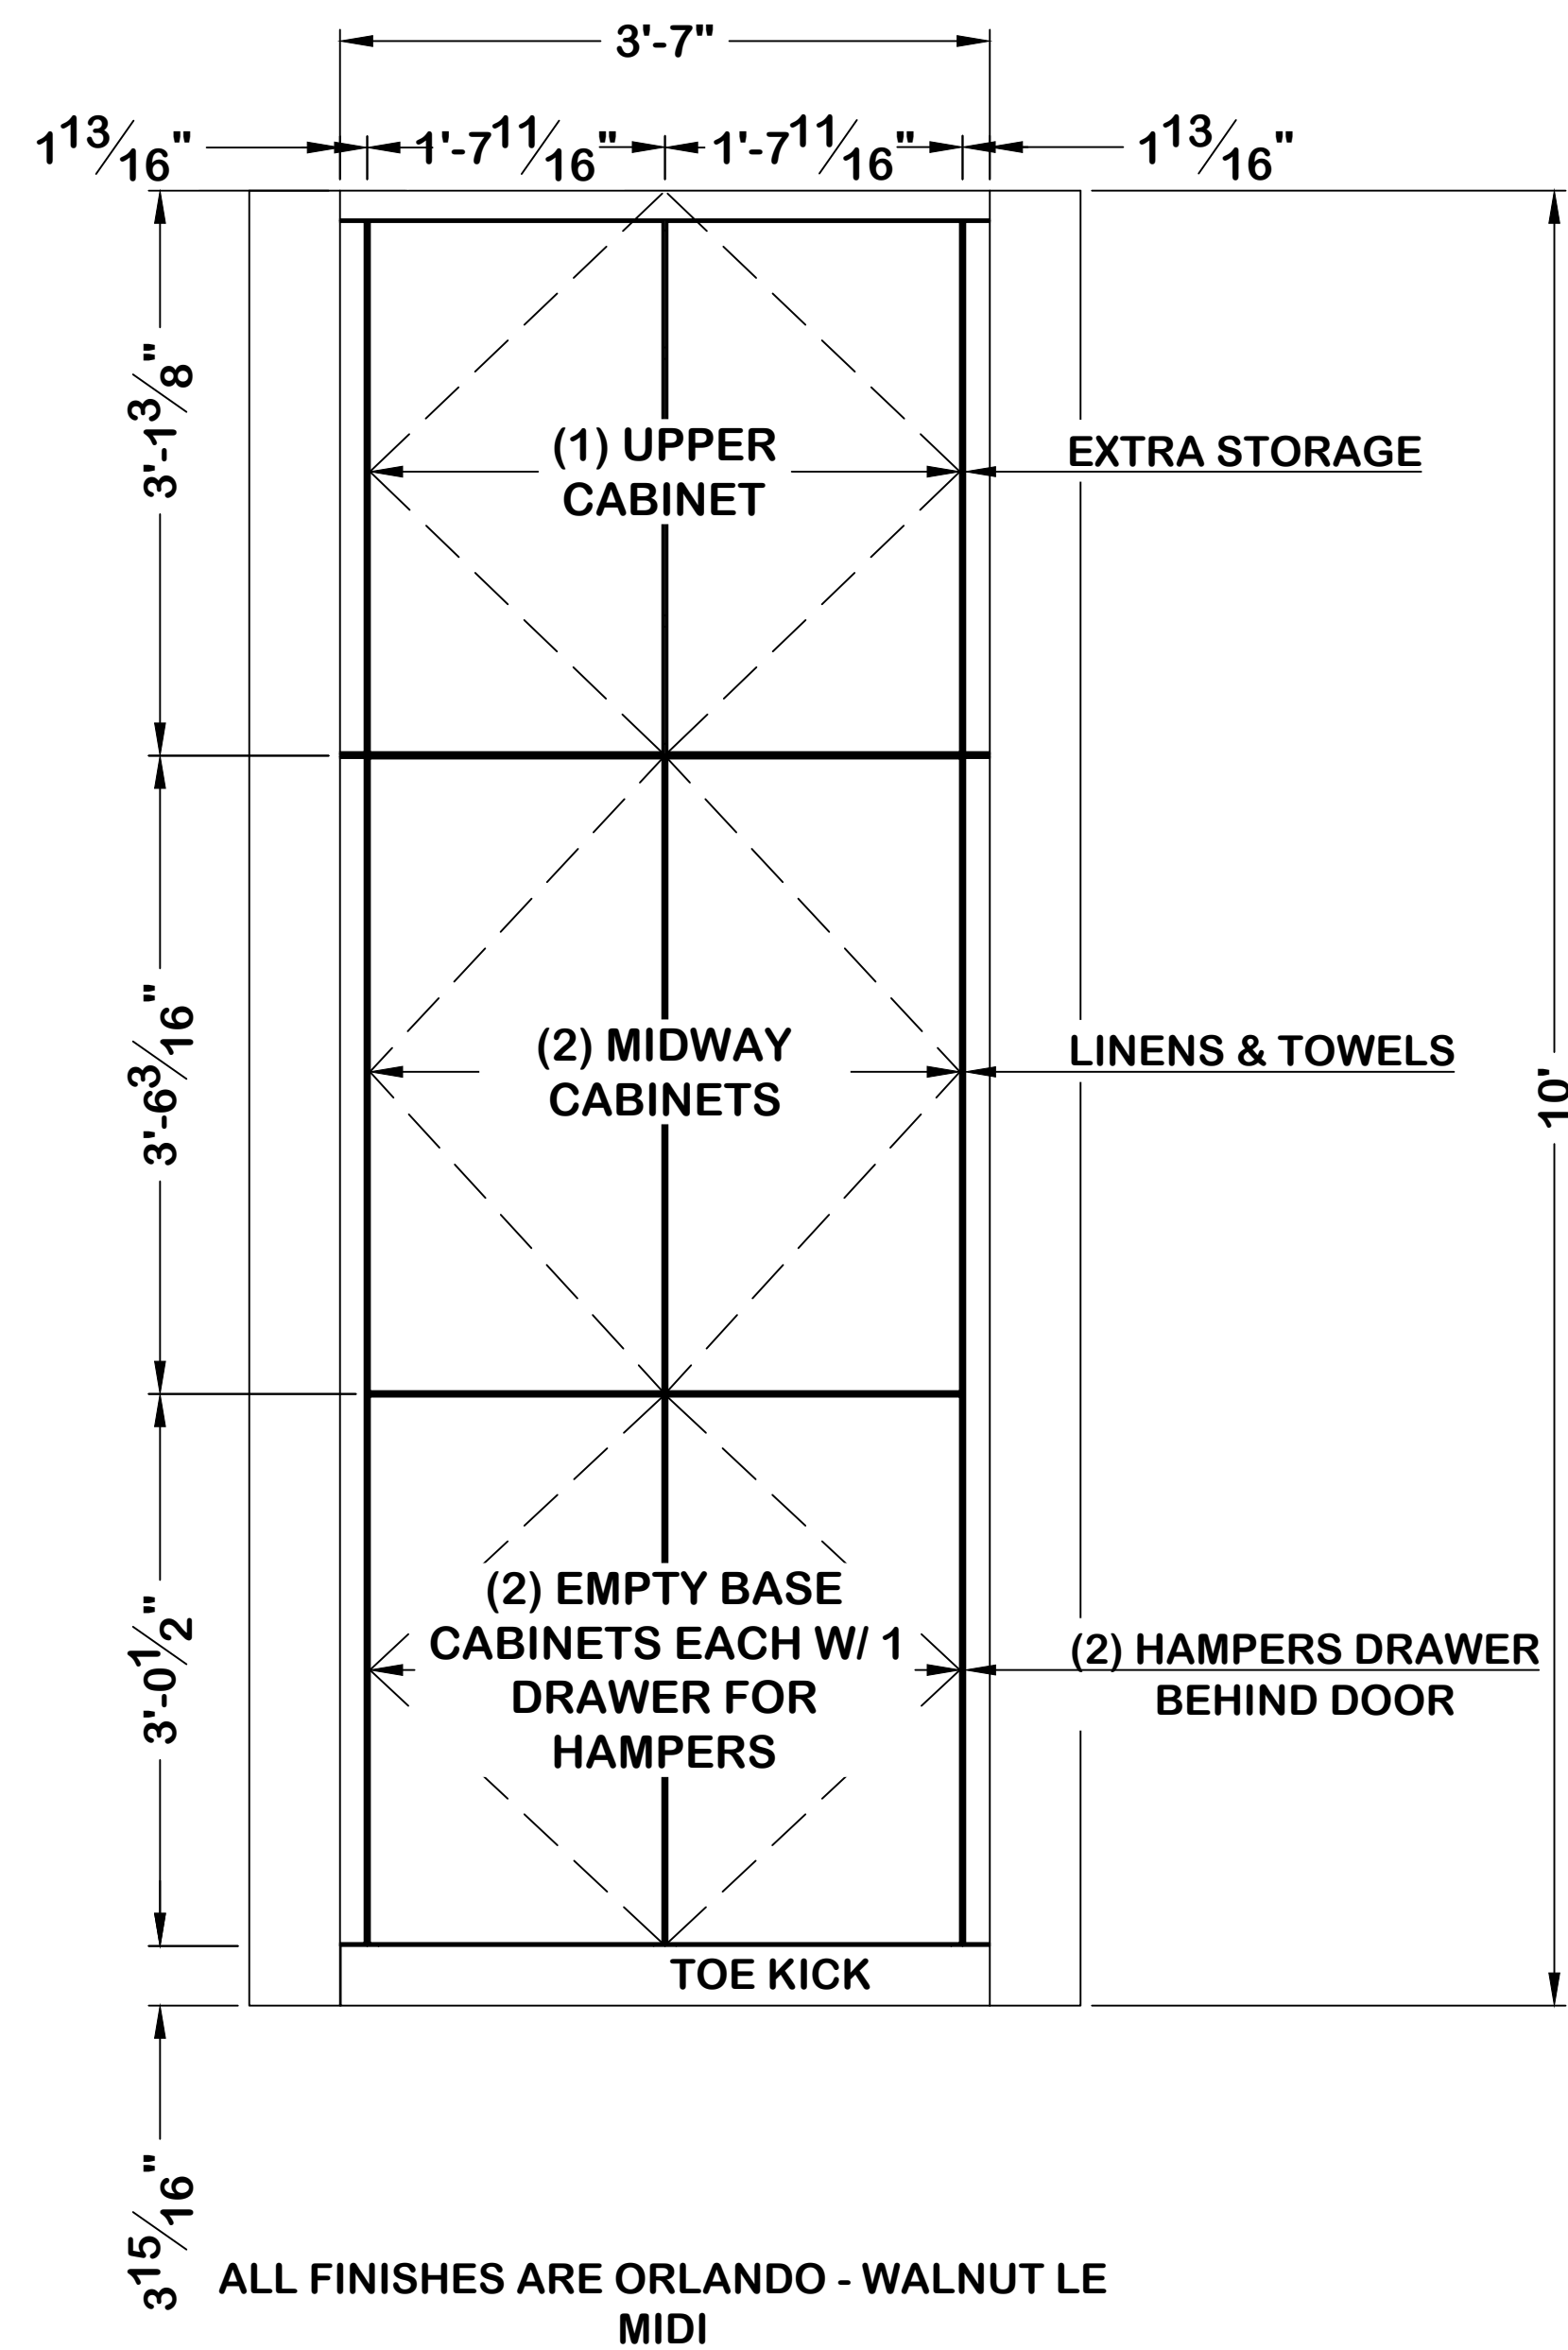


30B LINEN CLOSET LOOKING WEST
Scale: 1" = 1'-0"

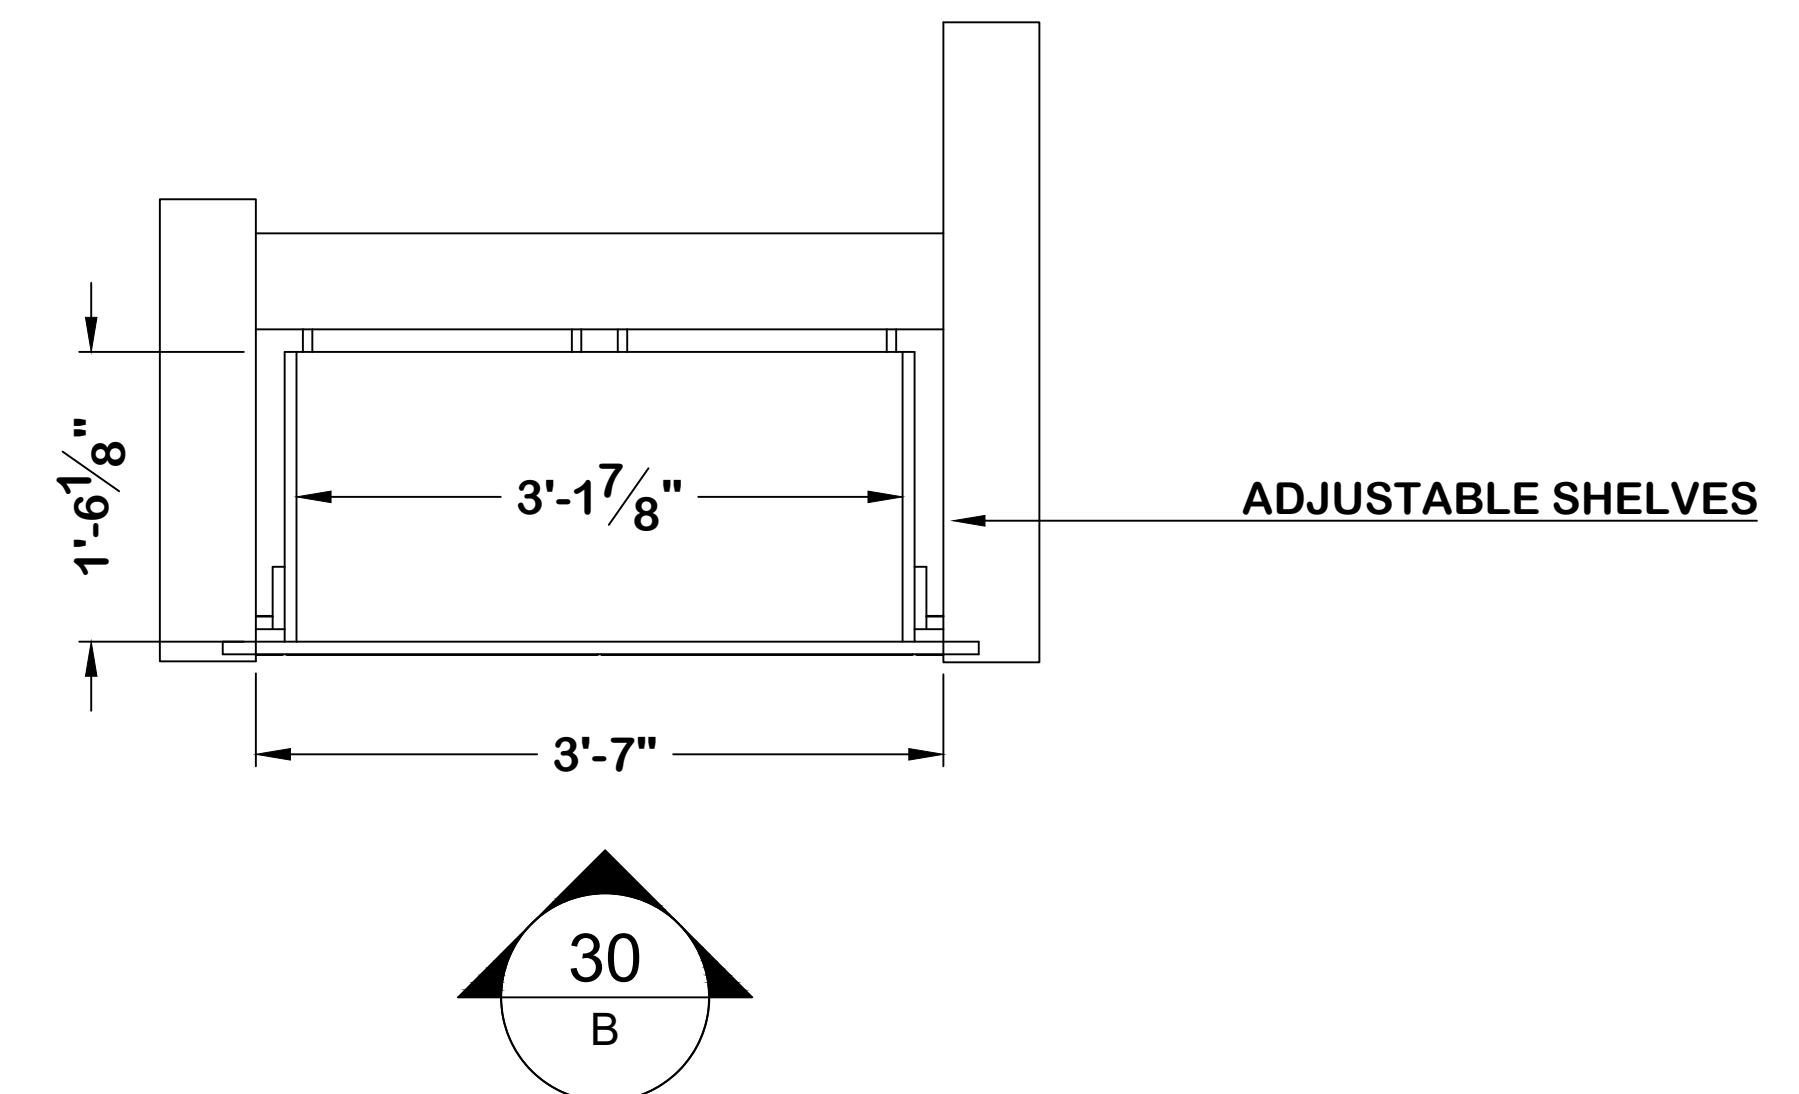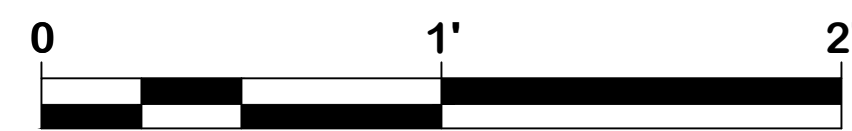

30A LINEN CLOSET PLAN
Scale: 1" = 1'-0"

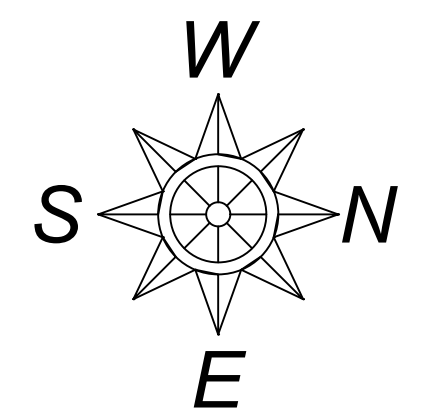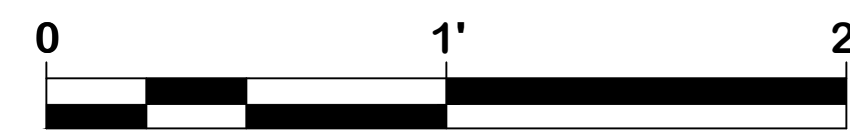


FINISH TABLE	
CABINETS	ORLANDO WALNUT LE MIDI
HANDLES	P.T.O.

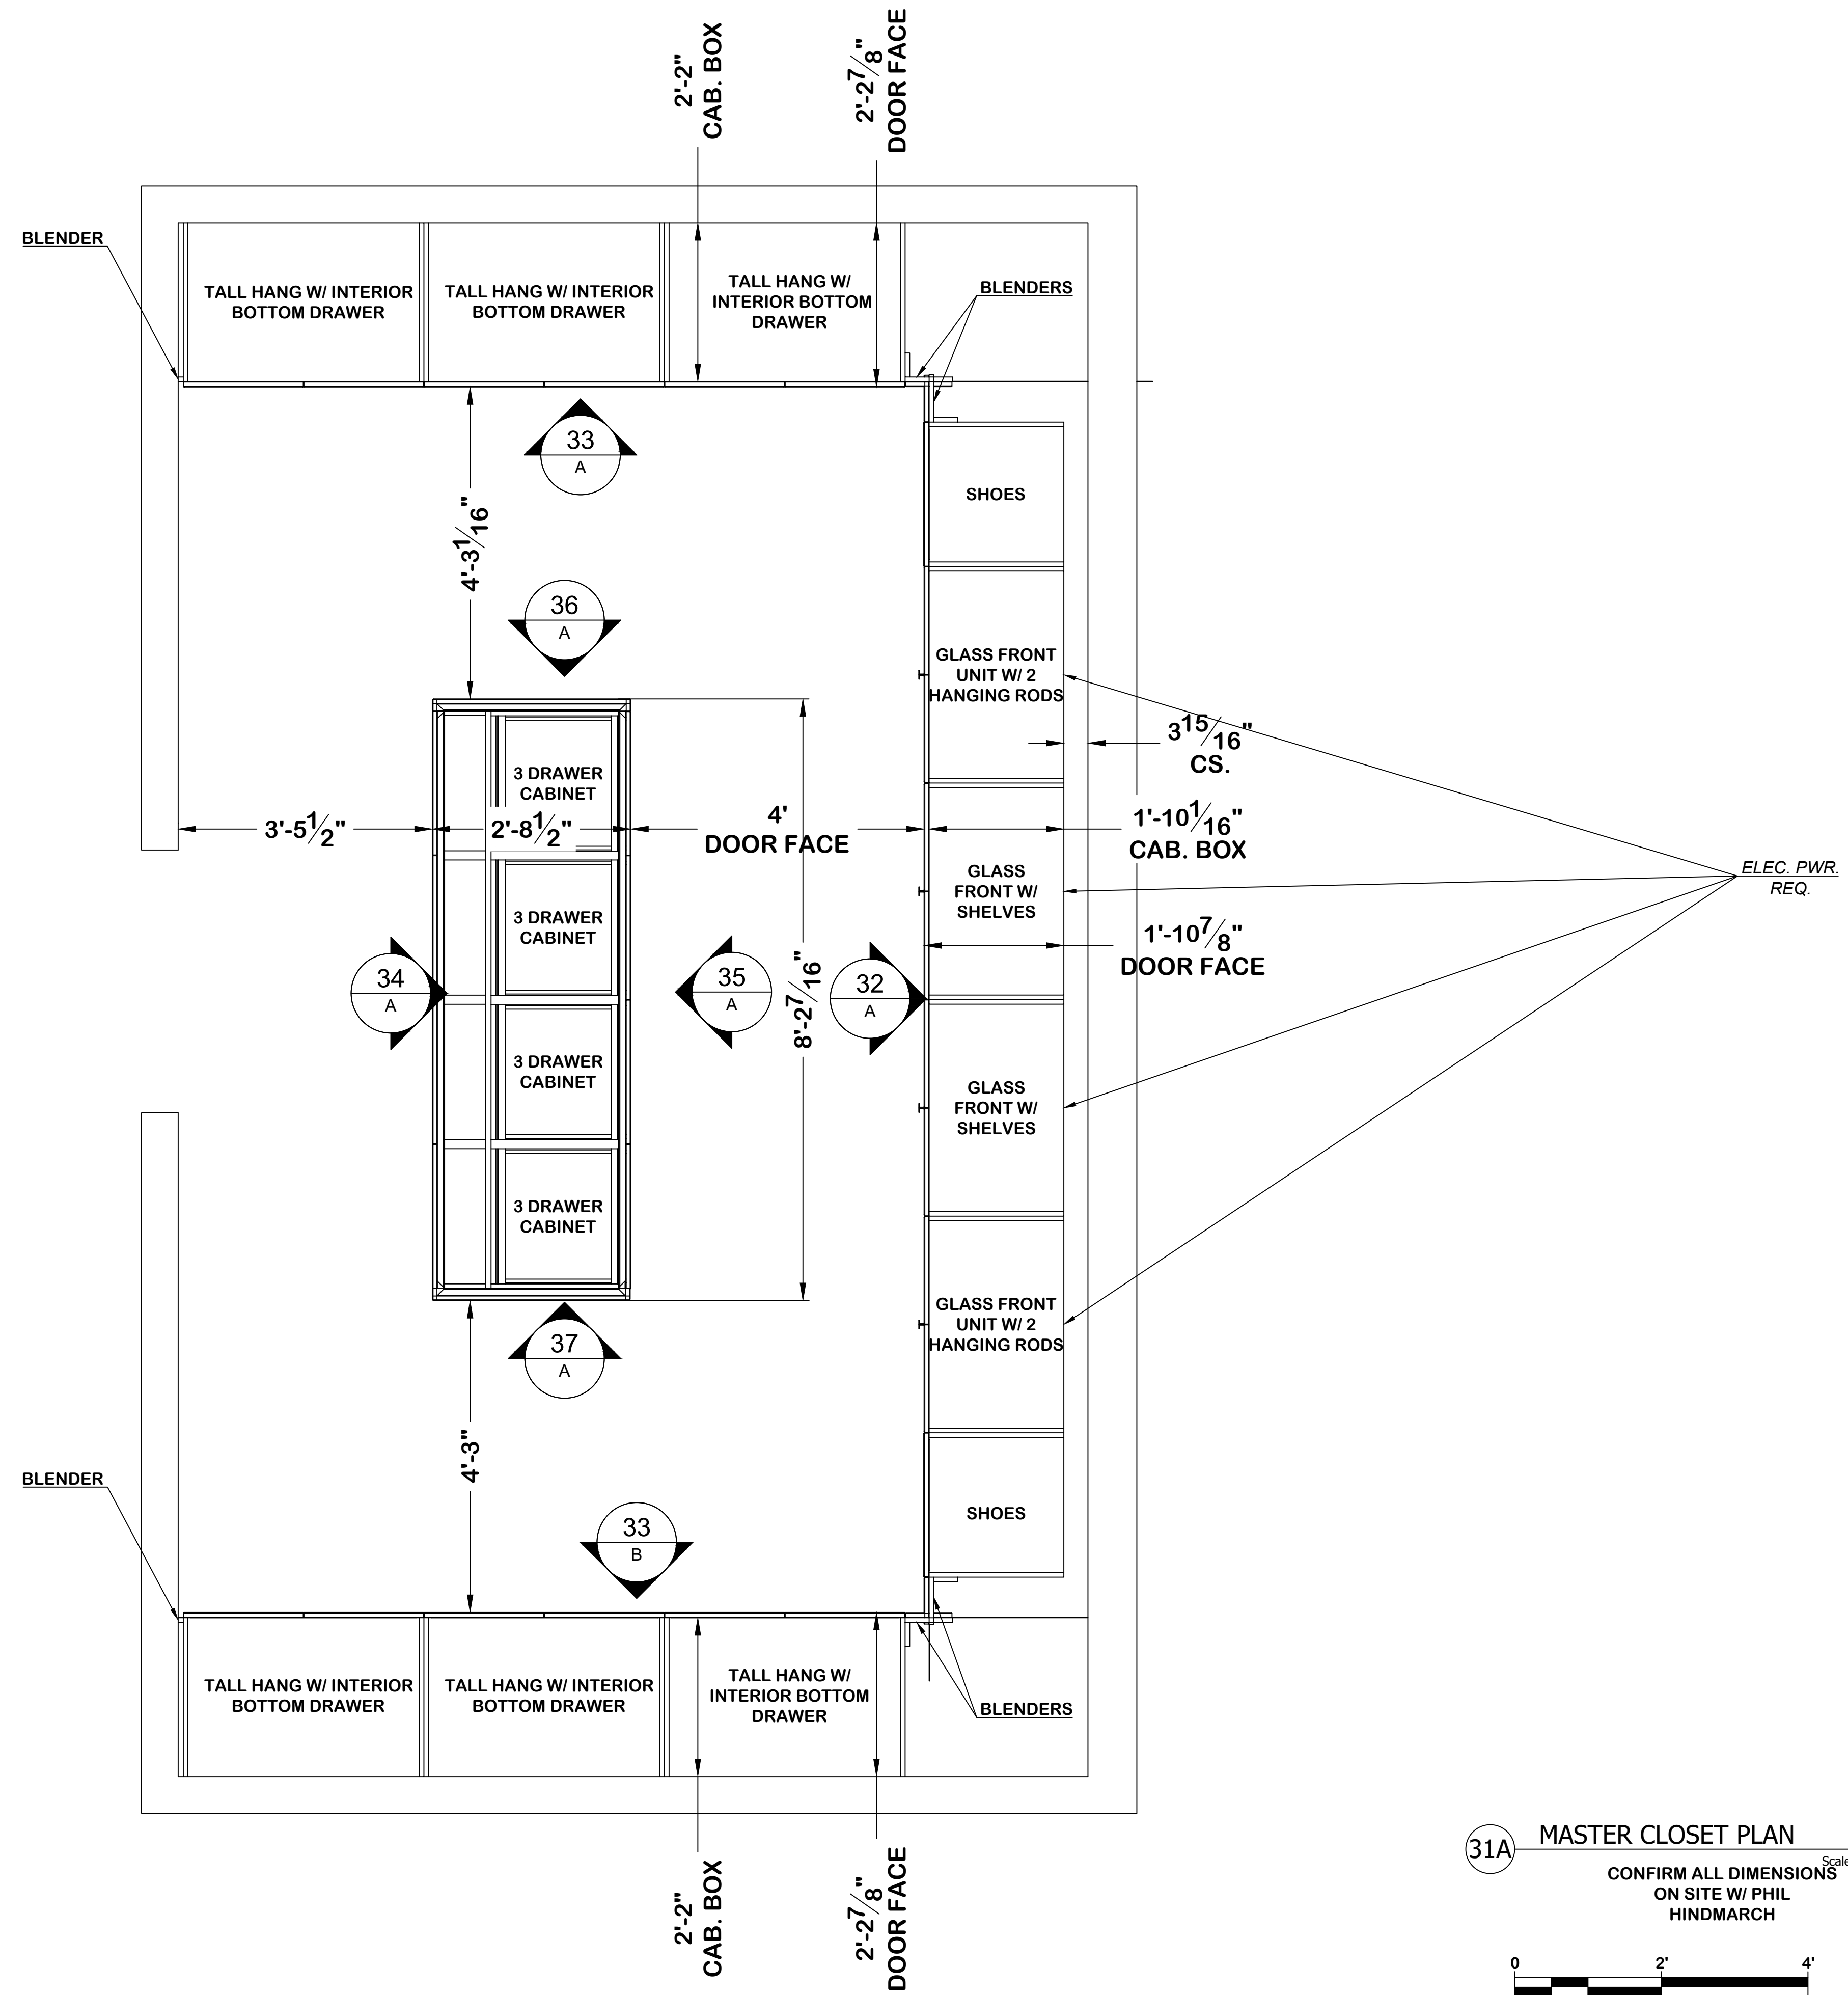

31A MASTER CLOSET PLAN
 Scale: 3/4" = 1'-0"
 CONFIRM ALL DIMENSIONS ON SITE W/ PHIL HINDMARCH

PLAZA de COMERCIO
 1570 PACHECO C-1
 SANTA FE, NM 87505
 505-992-8382




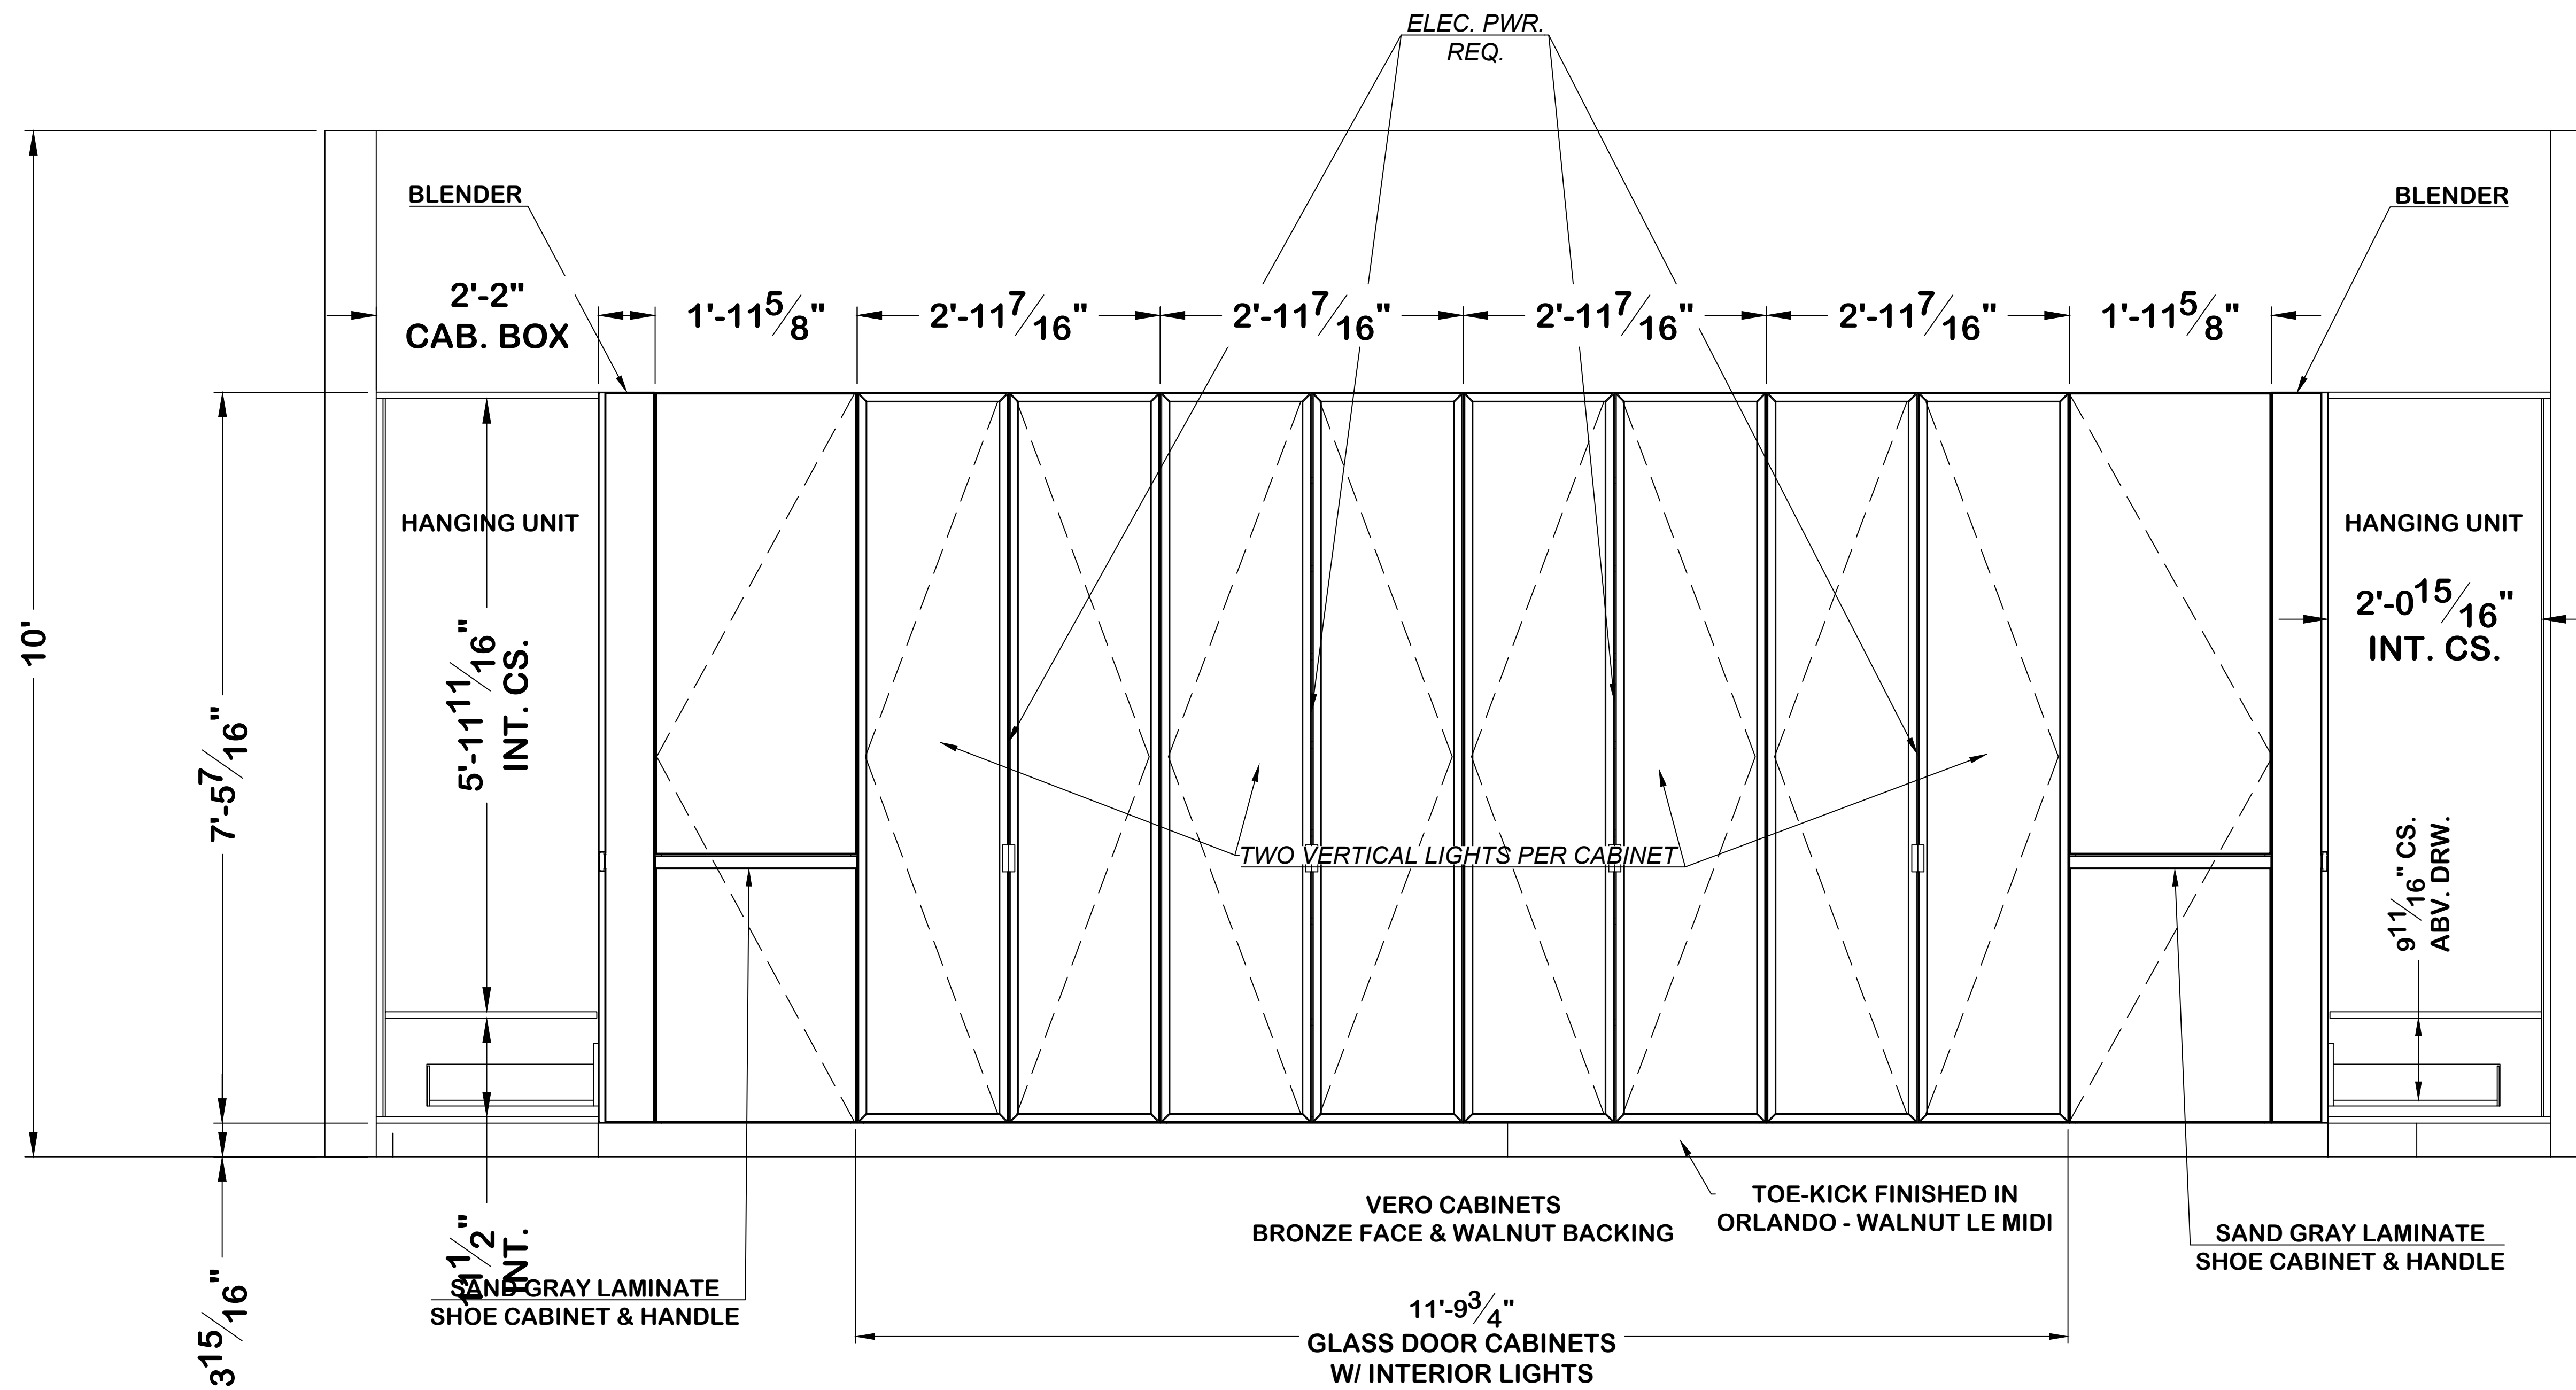


FINISH TABLE	
CABINETS	CLASSIC FS SAND GREY
HANDLES	SAND GREY
GLASS FRONT CABINETS	VERO GLASS BRONZE FACE
BACK PANEL OF GLASS CABINET	ORLANDO WALNUT LE MIDI
GLASS FRONT HANDLES	BRONZE
SIDE PANELS	CLASSIC FS SAND GREY
TOE KICK	ORLANDO WALNUT LE MIDI

LIGHTING SCHEDULE	
S24DLF75US LIGHT CONTROL	3
KMI CASING	3
SWITCH	REMOTE

32A MASTER CLOSET LOOKING NORTH
Scale: 1" = 1'-0"

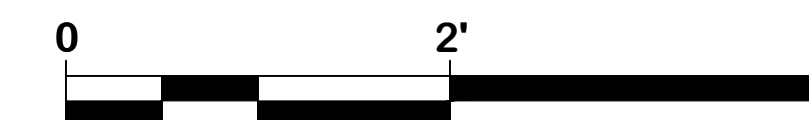

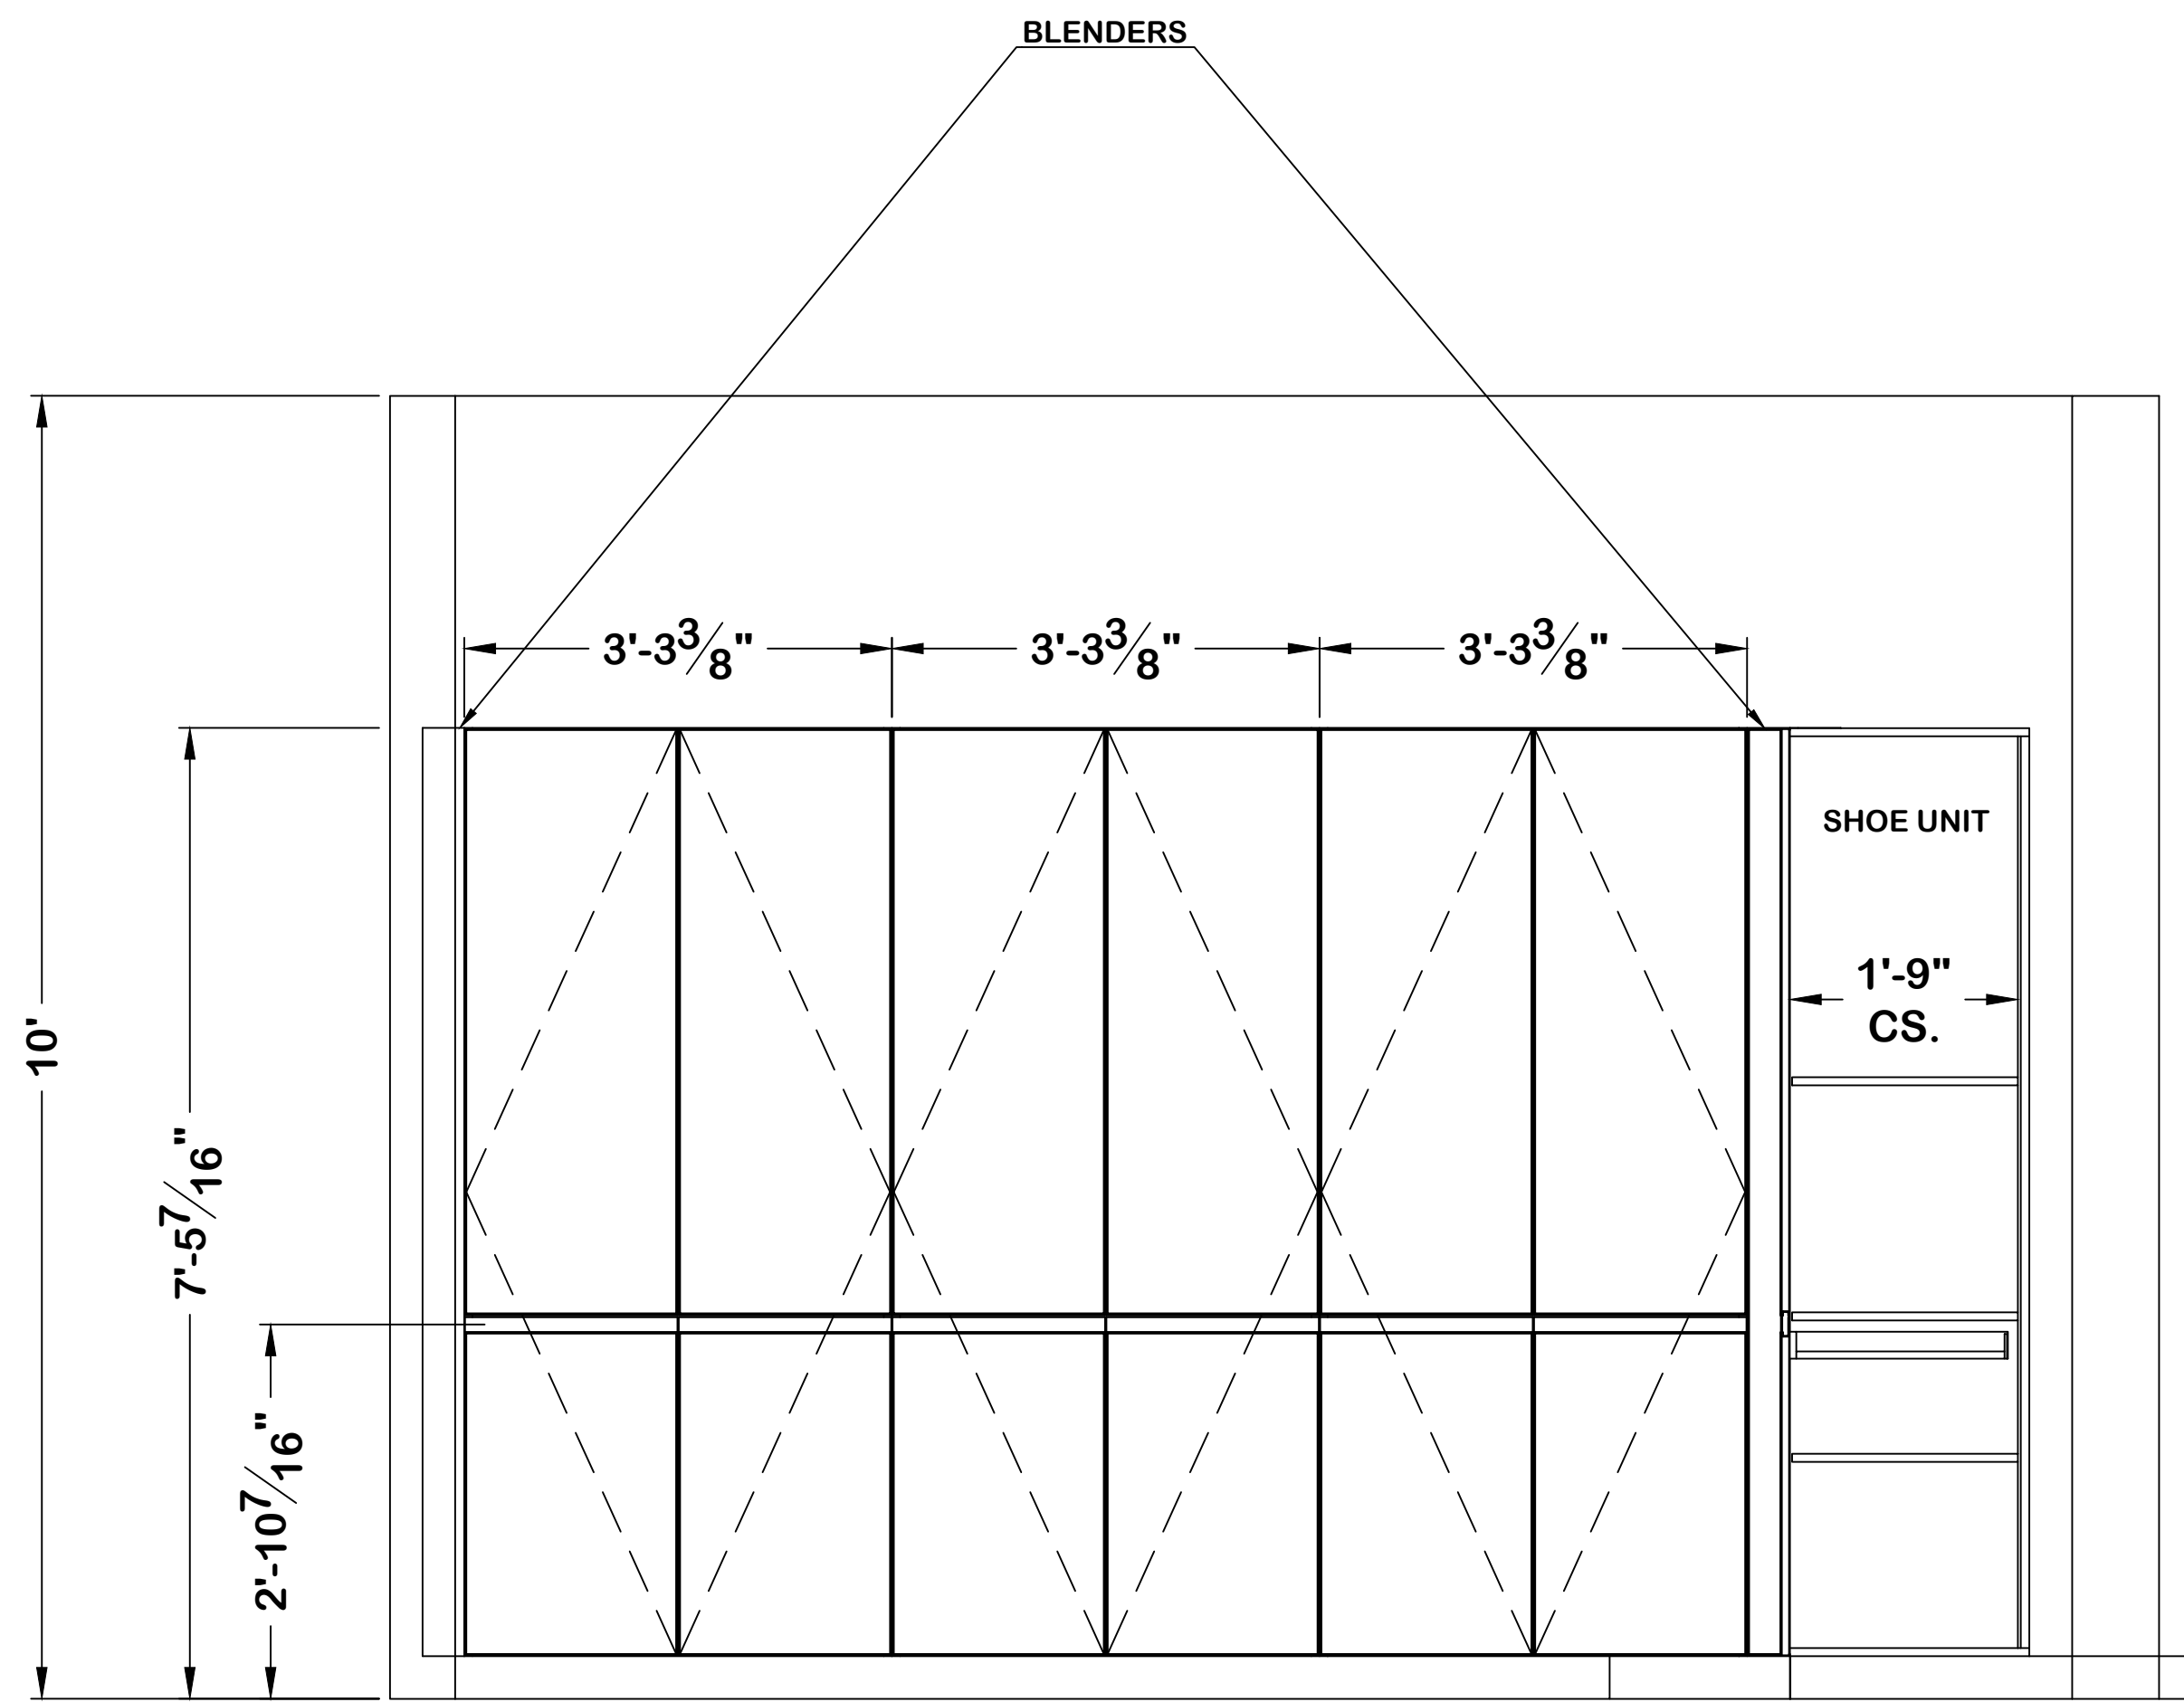


SAND GRAY LAMINATE
TALL CABINETS & HANDLES

33B MASTER CLOSET - LOOKING WEST
Scale: 3/4" = 1'-0"





FINISH TABLE	
CABINETS	CLASSIC FS SAND GREY
HANDLES	SAND GREY
SIDE PANELS	CLASSIC FS SAND GREY
TOE KICK	ORLANDO WALNUT LE MIDI

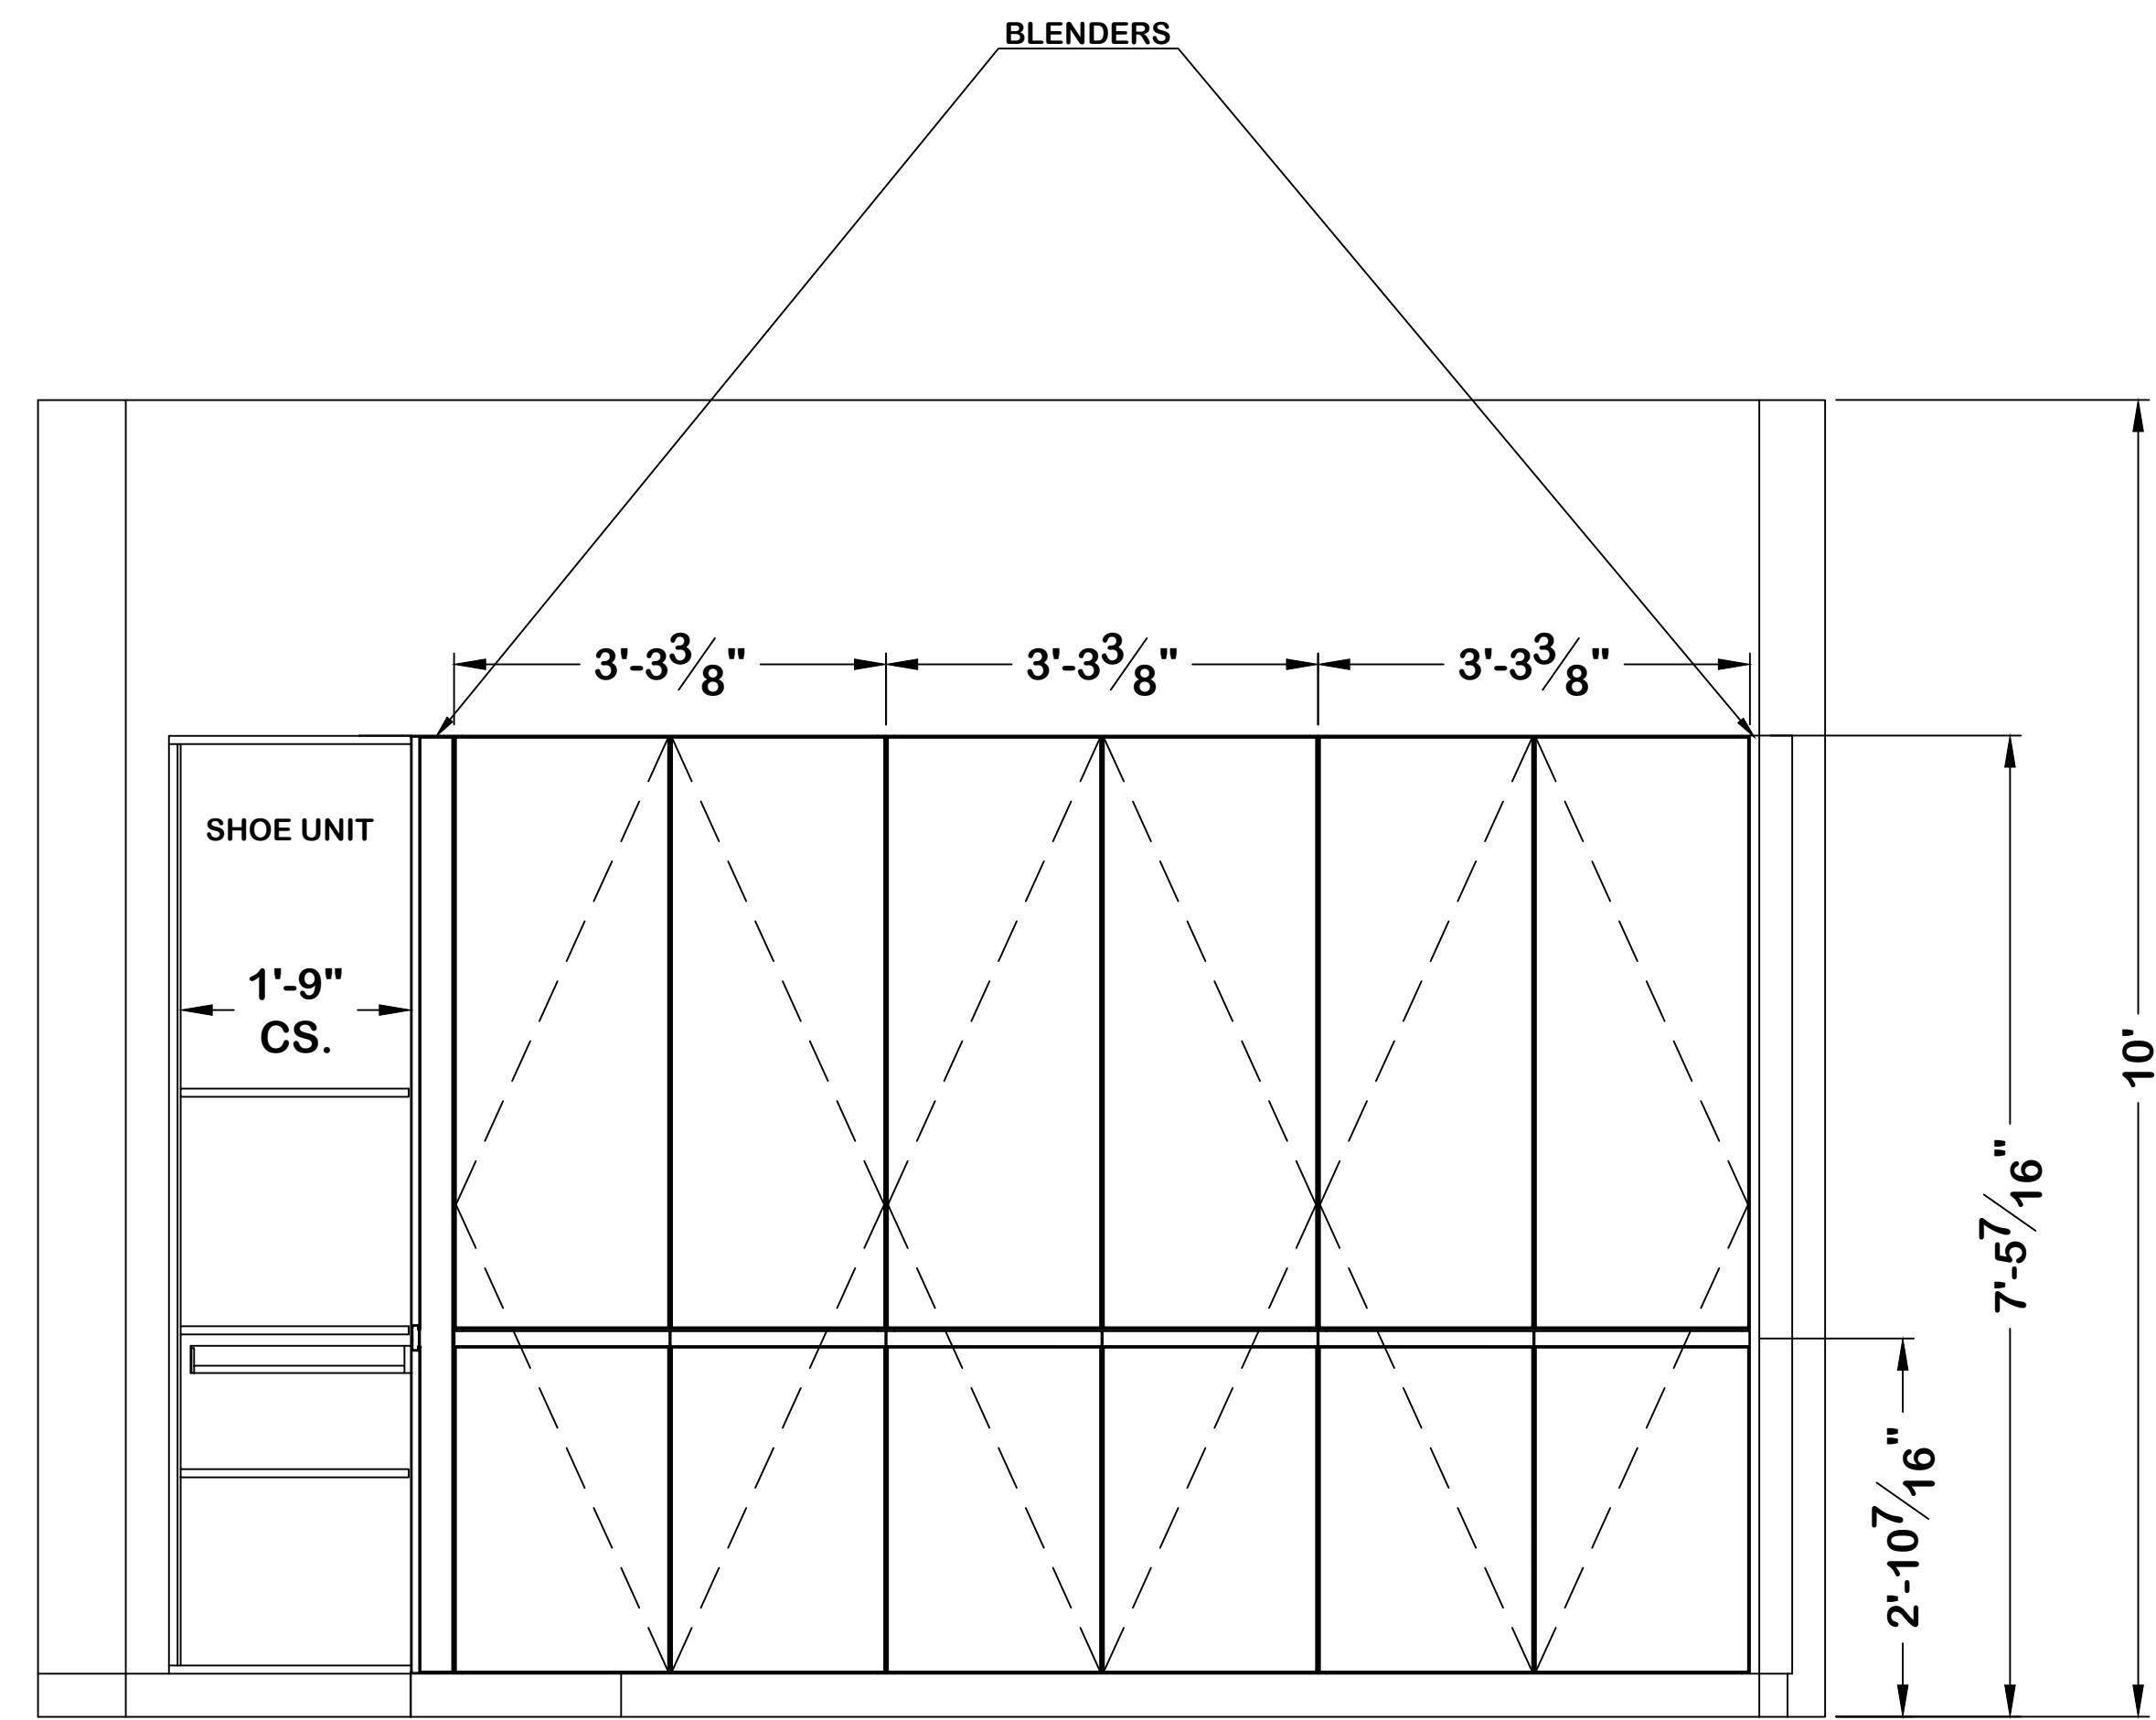

SAND GRAY LAMINATE
TALL CABINETS & HANDLES

33A MASTER CLOSET - LOOKING EAST
Scale: 3/4" = 1'-0"

 

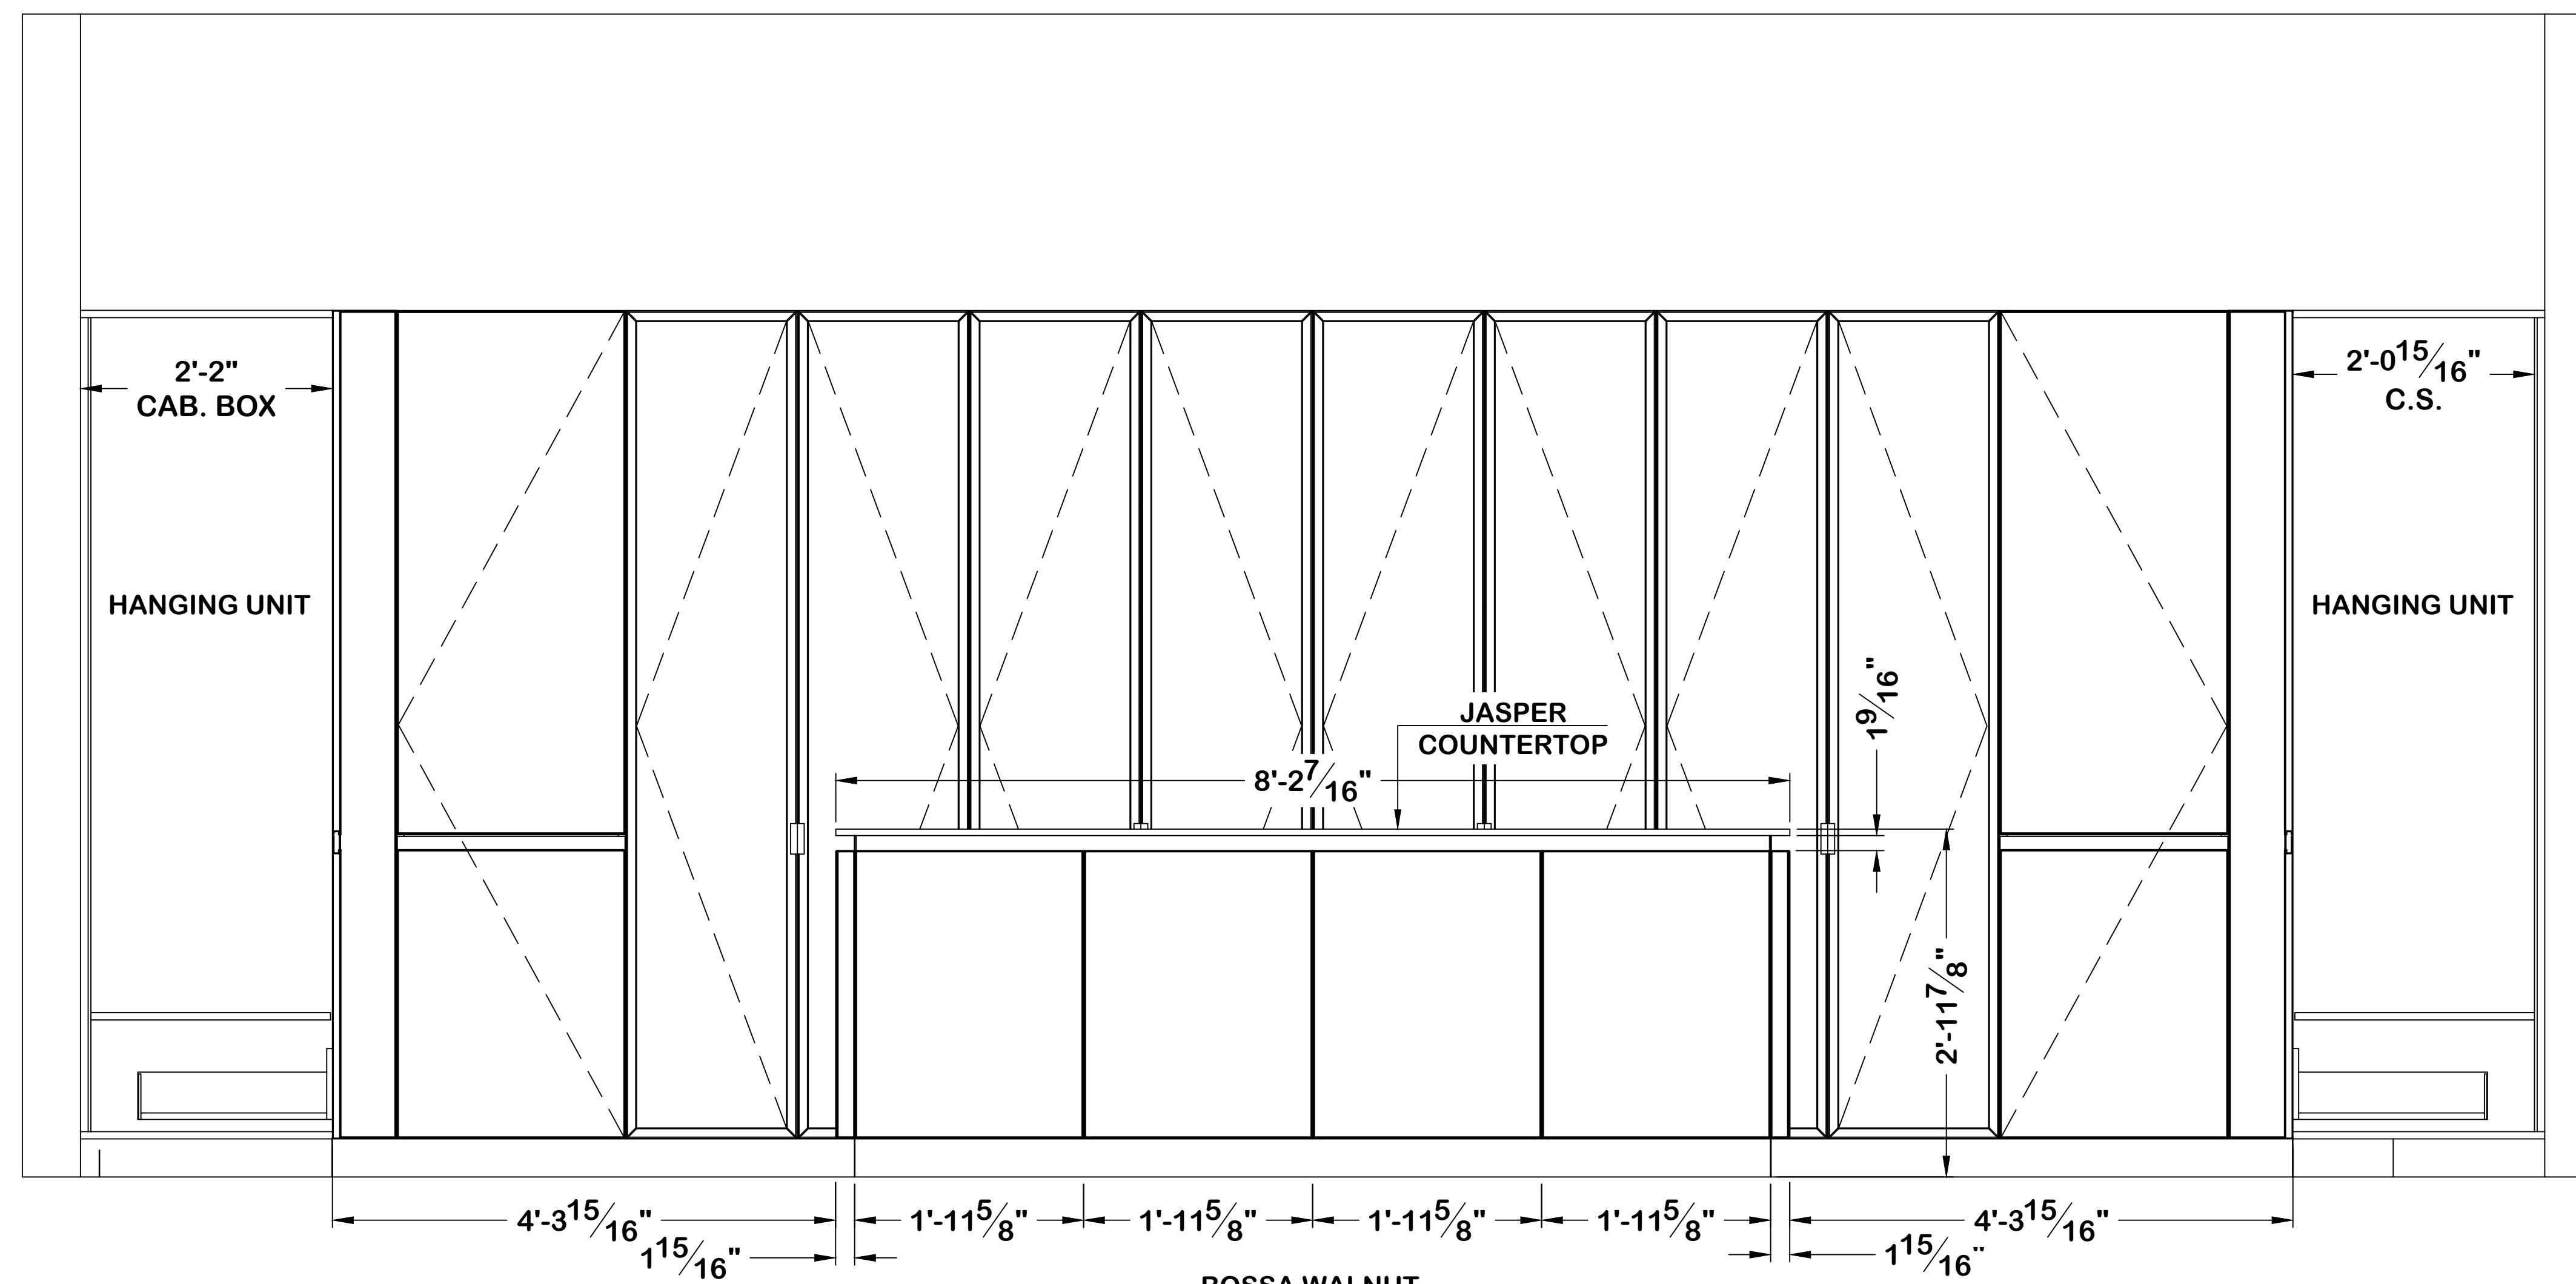


FINISH TABLE	
PANELS	BOSSA WALNUT
SIDE PANELS	BOSSA WALNUT
COUNTERTOP	JASPER


LIGHTING SCHEDULE	
S24DLF75US LIGHT CONTROL	3
LEV2	12
SWITCH	REMOTE

BOSSA WALNUT
 ON ENTRY-FACING
 &
 SURROUND PANELS

34A MASTER CLOSET ISLAND LOOKING NORTH
 Scale: 1" = 1'-0"

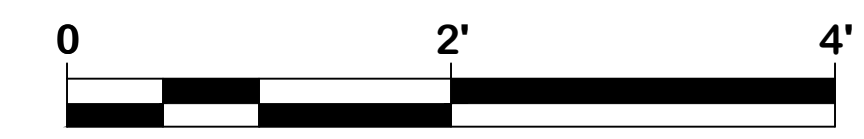


FINISH TABLE	
CABINETS	ORLANDO WALNUT LE MIDI
SIDE PANELS	BOSSA WALNUT
COUNTERTOP	JASPER

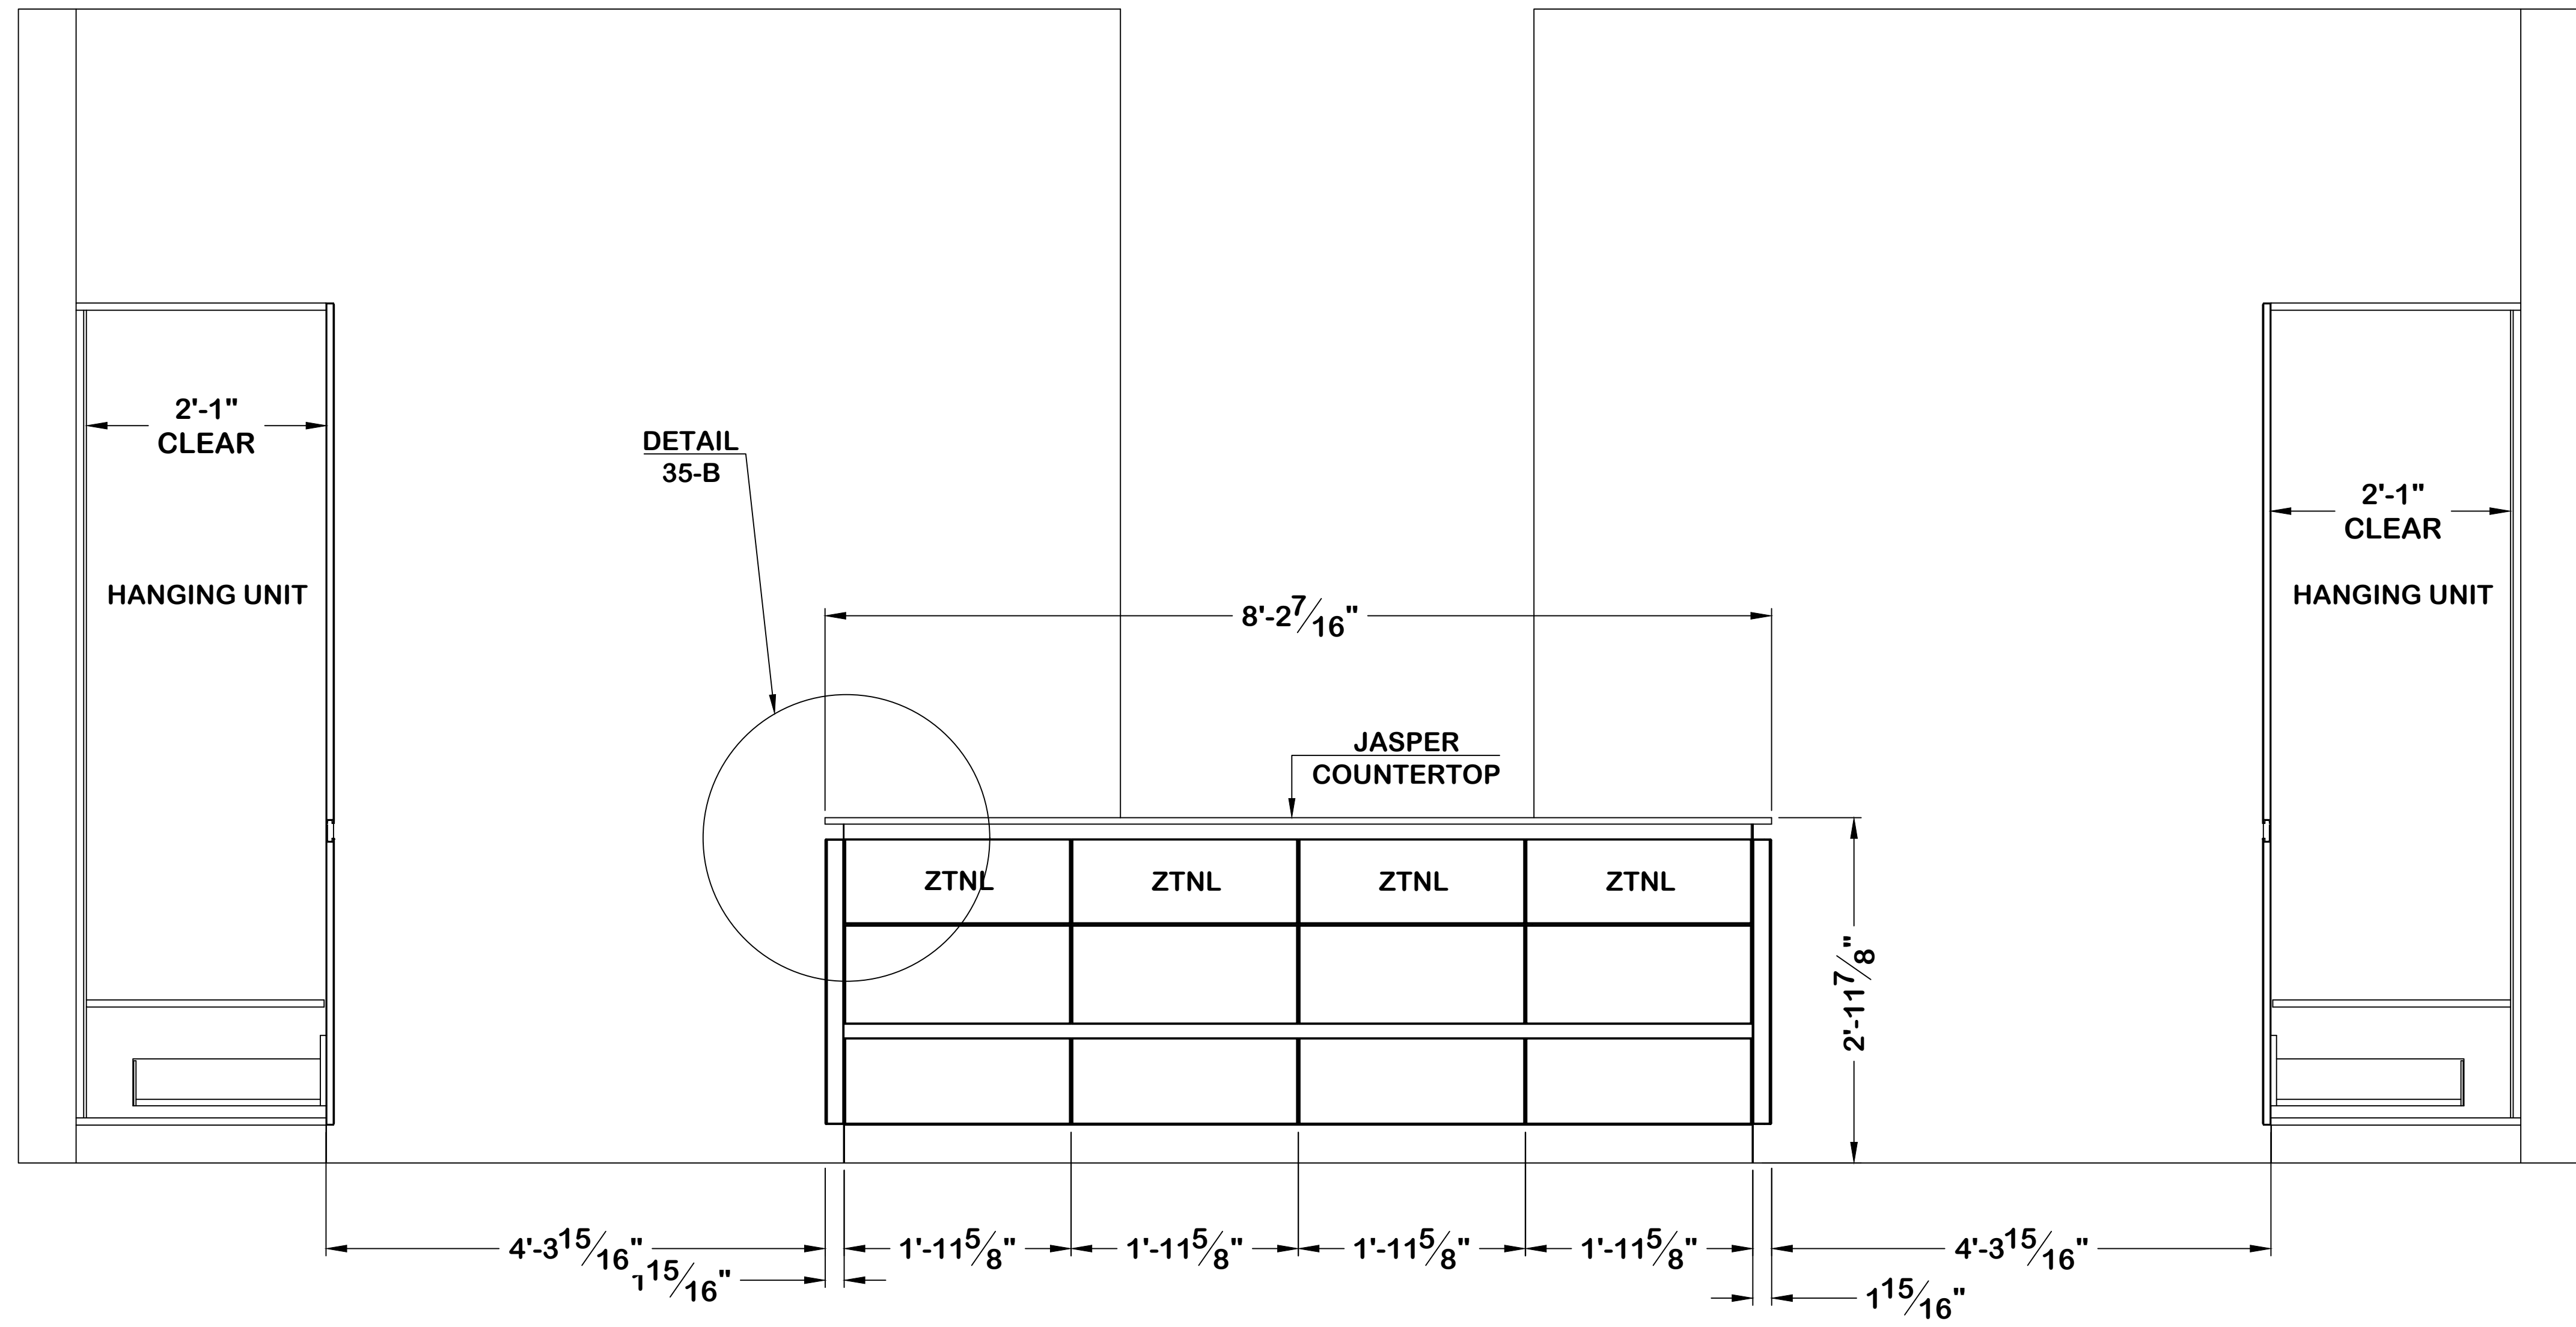


ORLAND WALNUT FINISH ON NORTH FACING CABINETS.

ACCESSORIES TABLE	
ZTNL	4

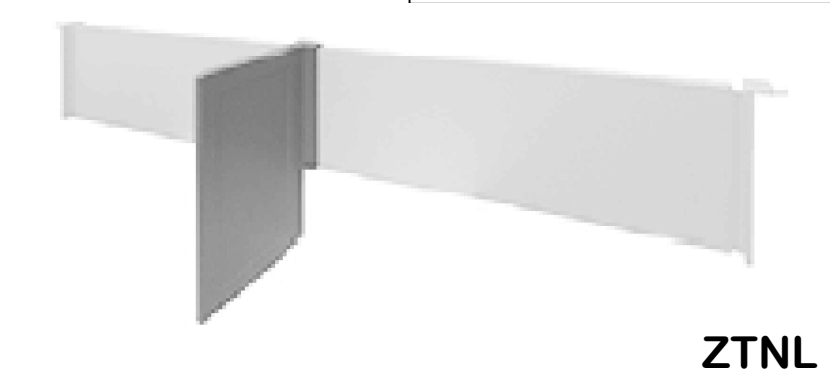


Loose length divider
F = Coloured
 060 silver grey metallic
 061 carbon metallic

ZTNL

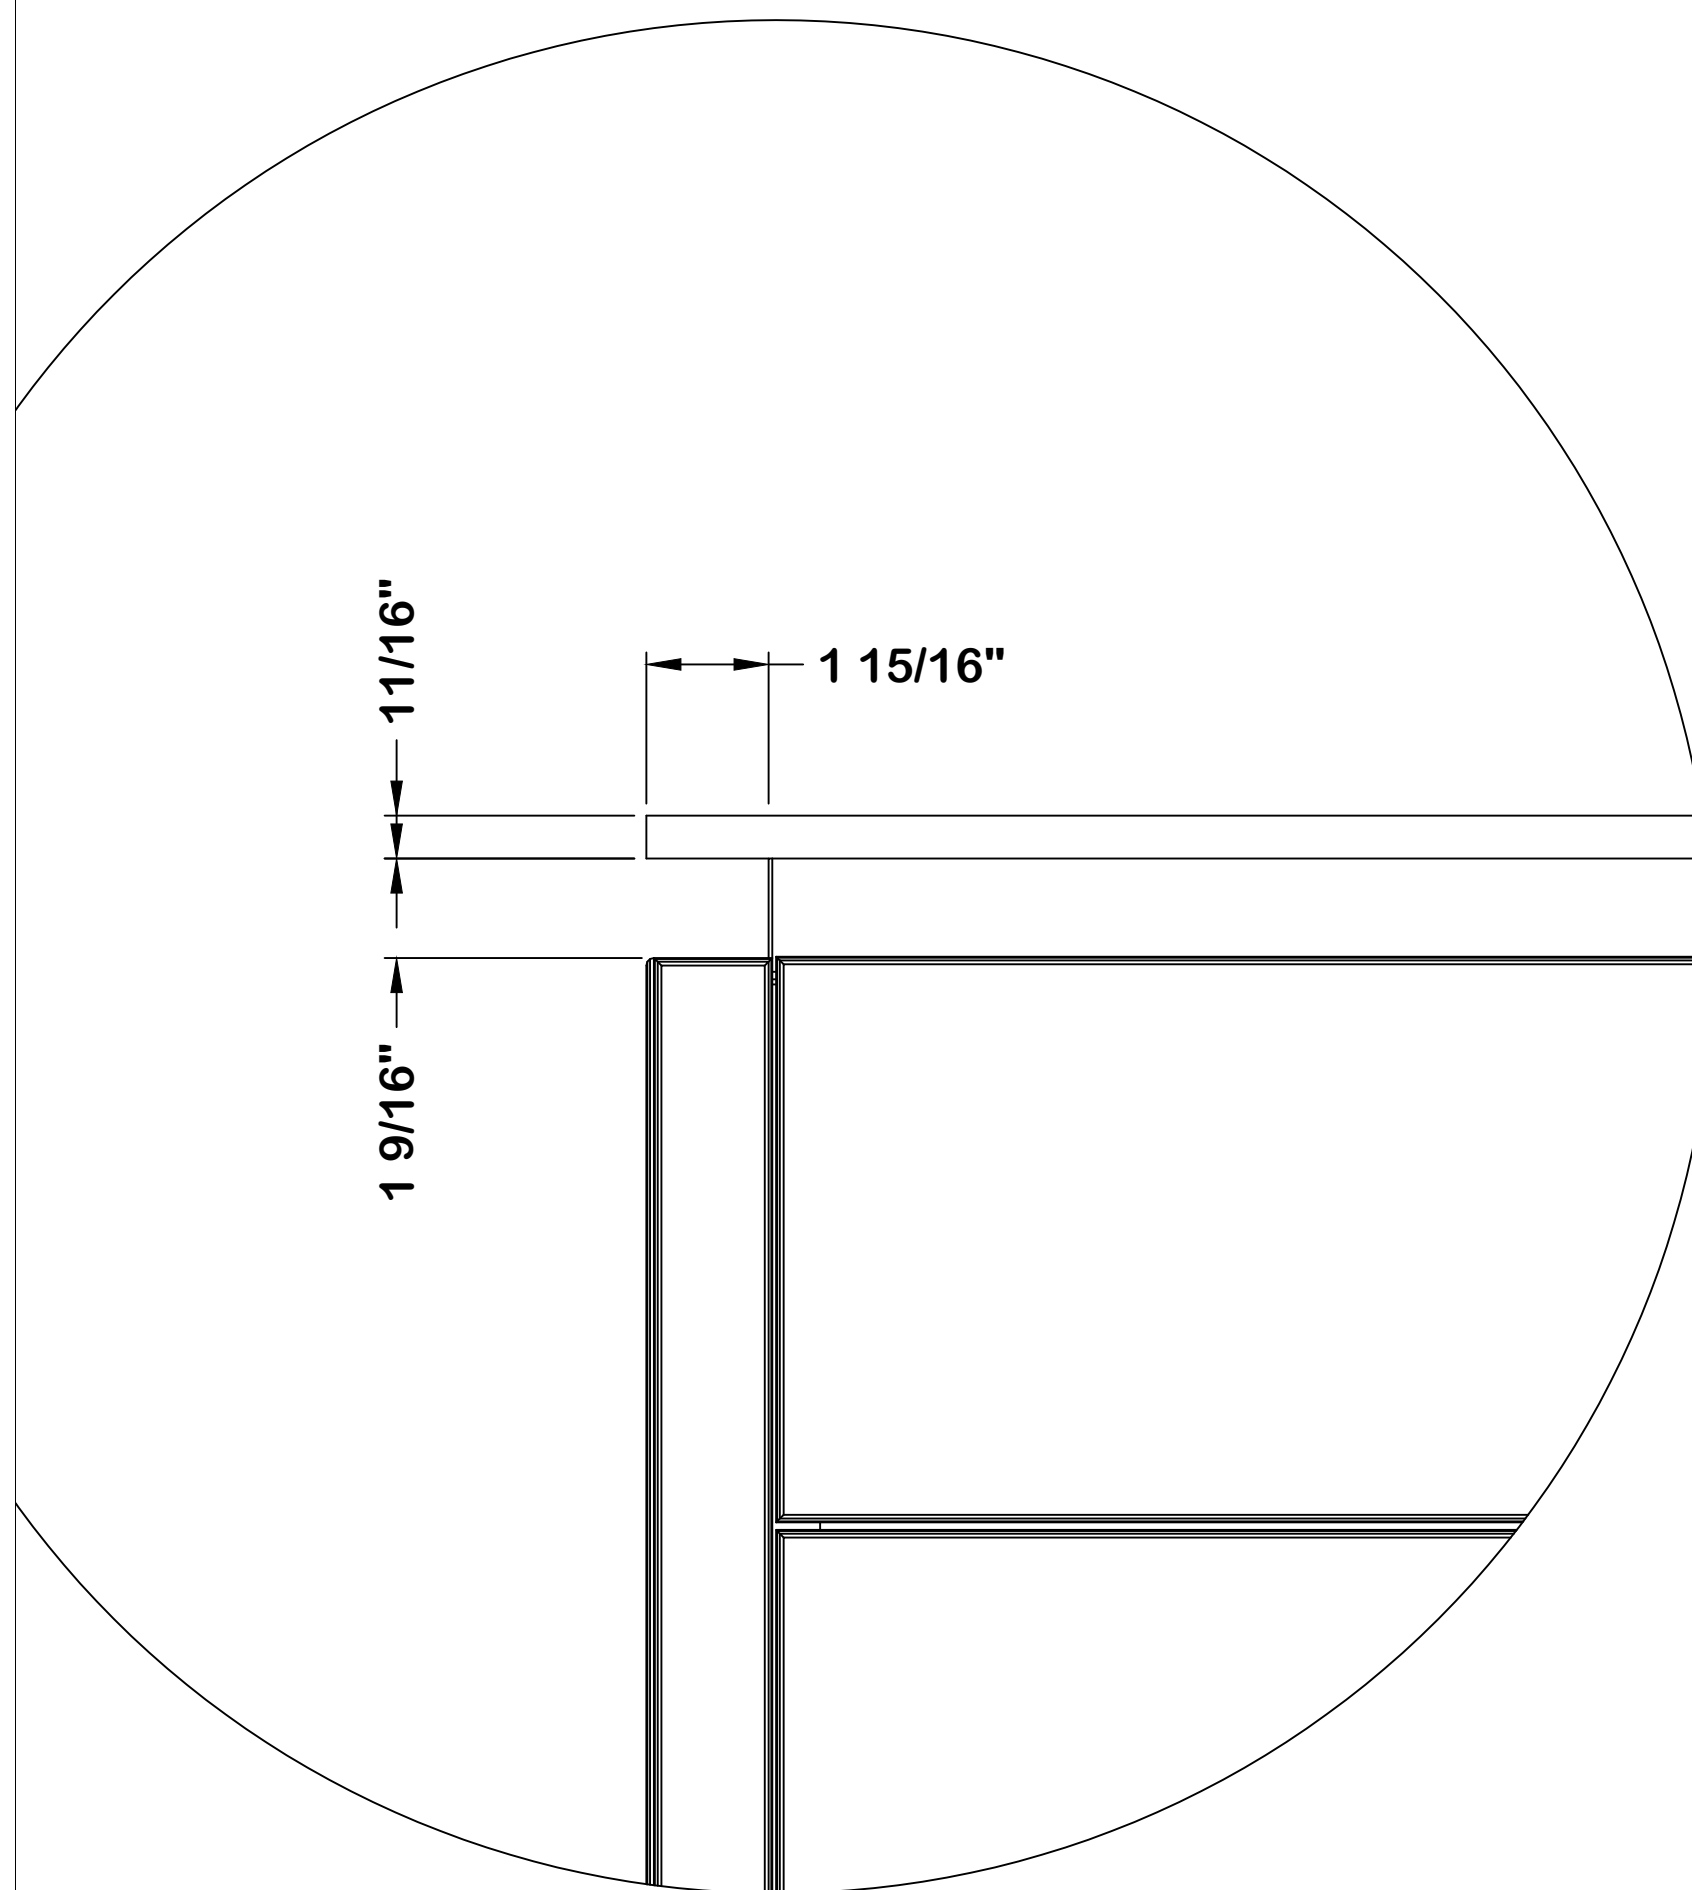


35B MASTER CLOSET ISLAND DETAIL LOOKING SOUTH
 Scale: 3" = 1'-0"

35A MASTER CLOSET ISLAND LOOKING SOUTH
 Scale: 1" = 1'-0"

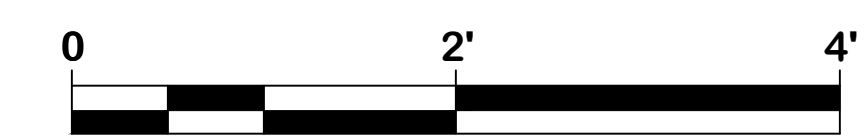


PLAZA de COMERCIO
 1570 PACHECO C-1
 SANTA FE, NM 87505
 505-992-8382




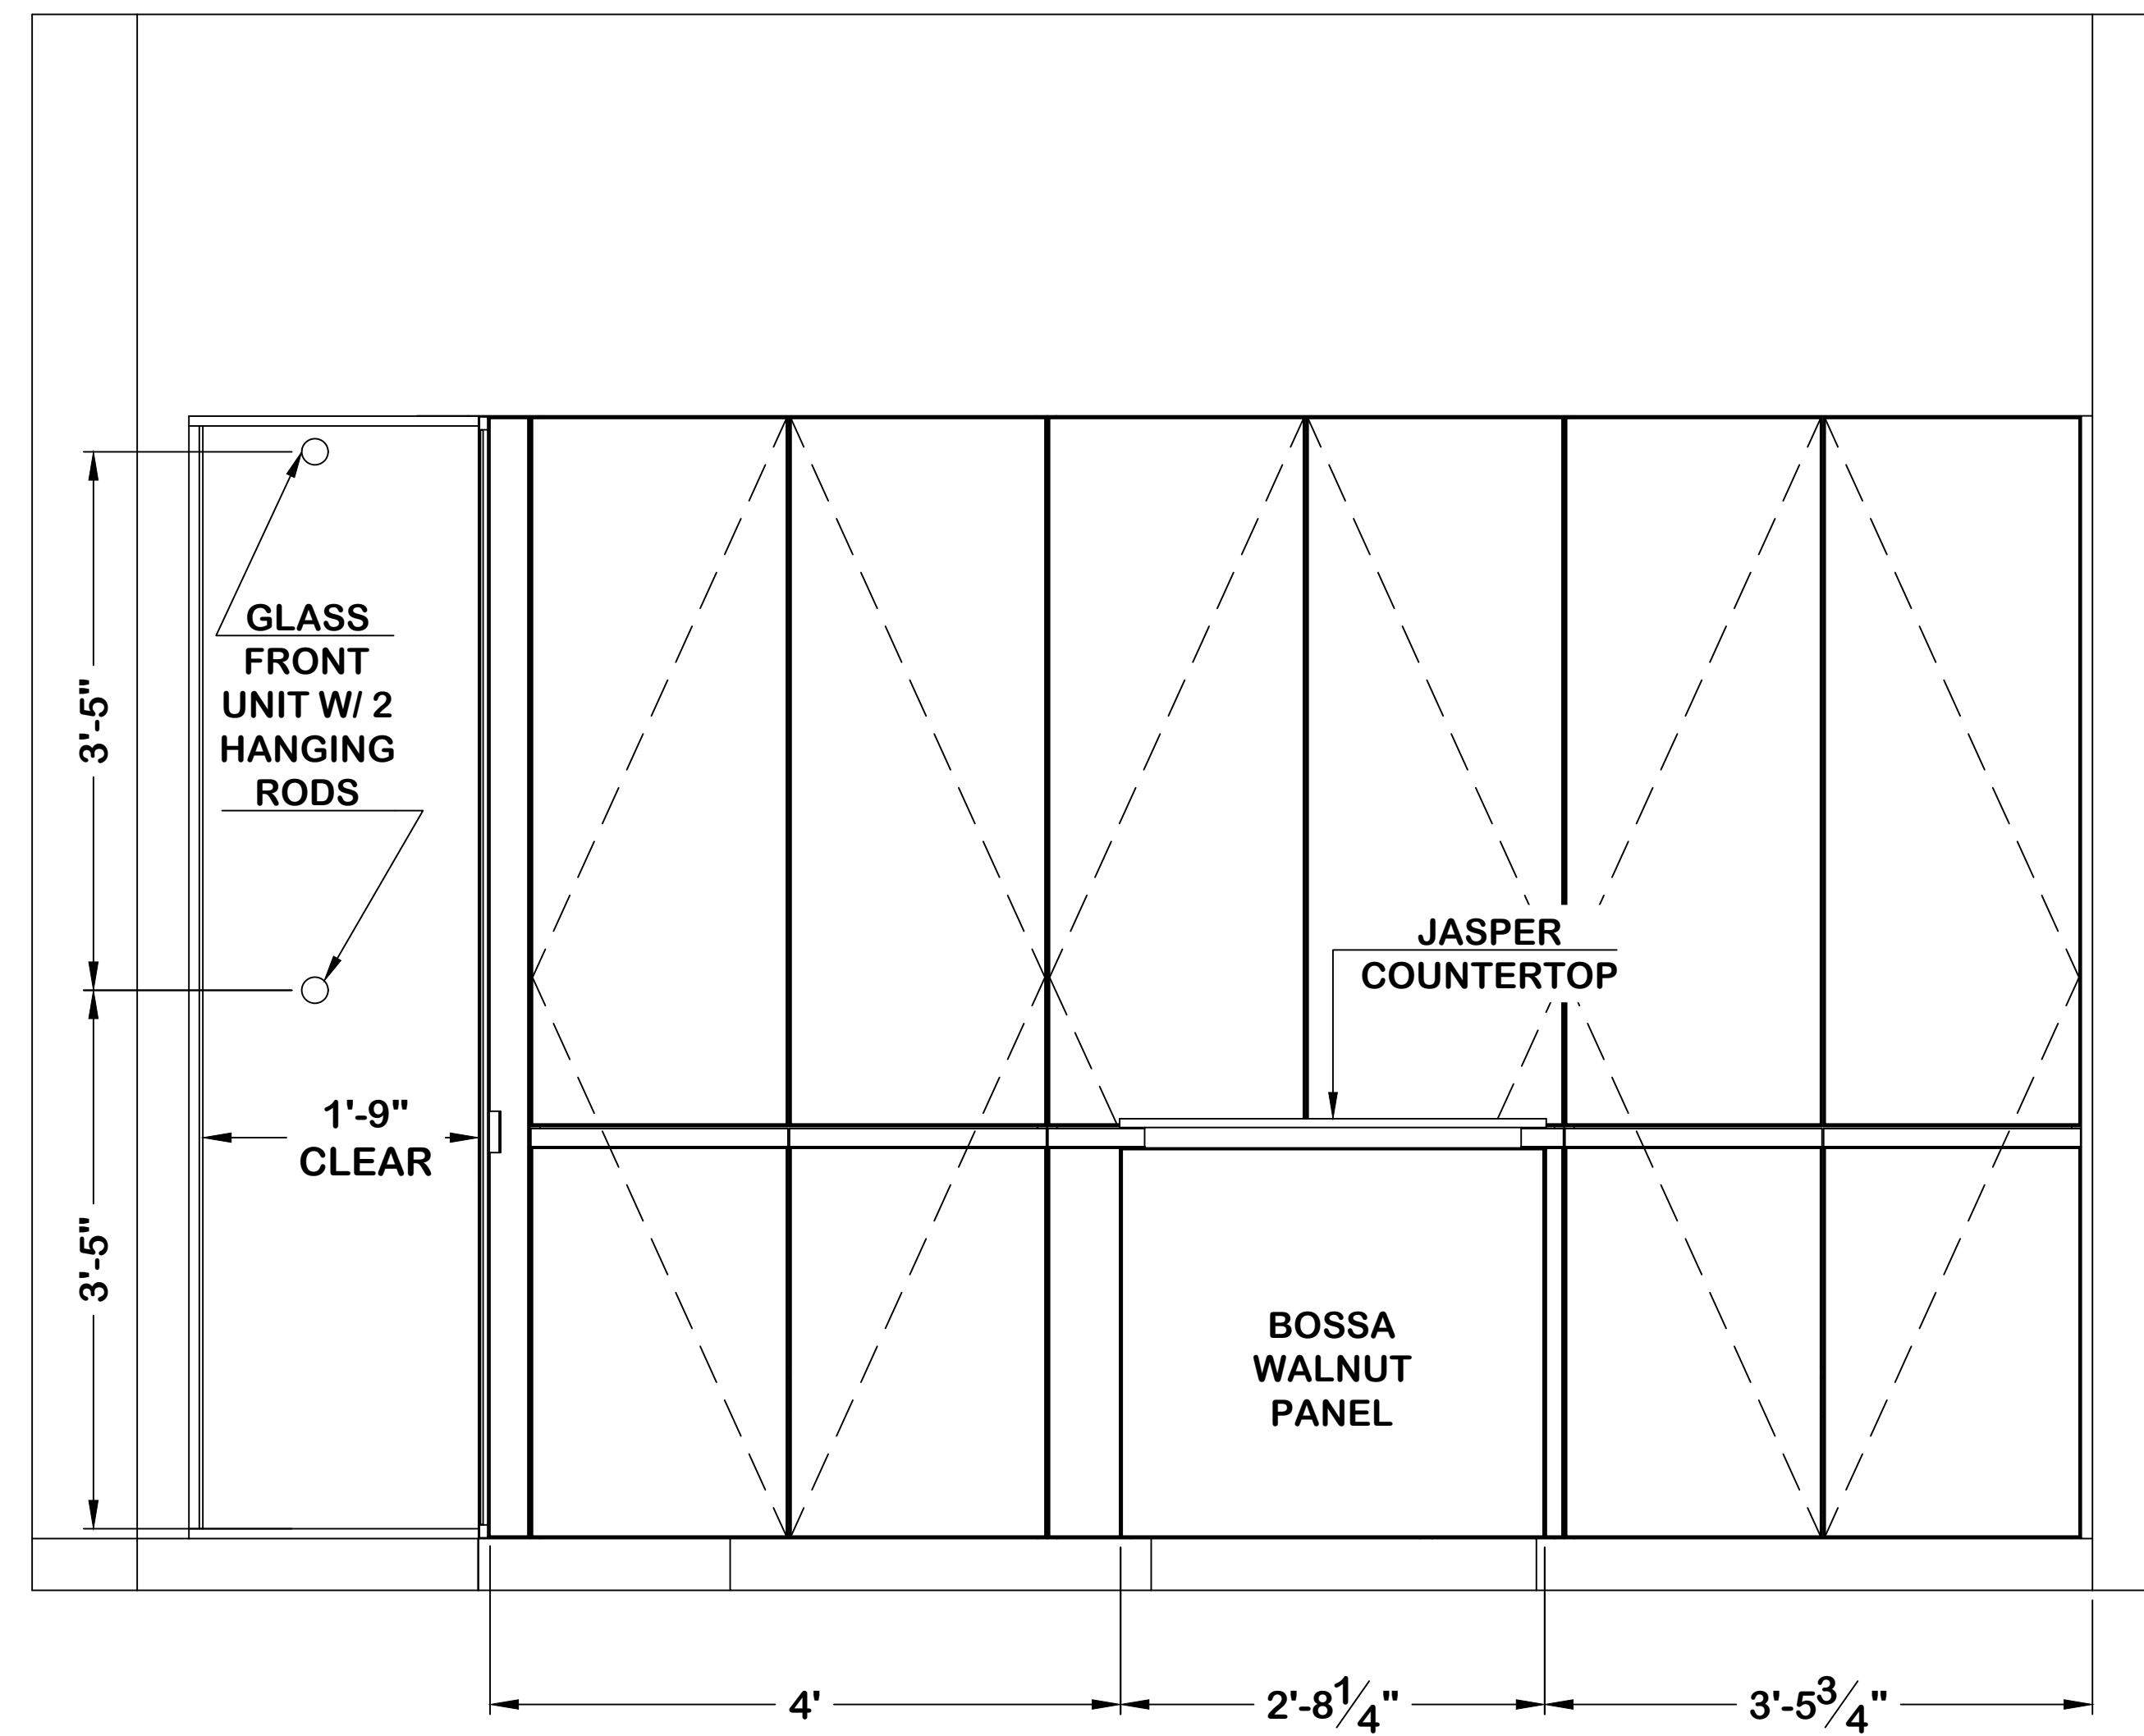

FINISH TABLE	
SIDE PANELS	BOSSA WALNUT
COUNTERTOP	JASPER


36A MASTER CLOSET ISLAND LOOKING EAST
Scale: 1" = 1'-0"

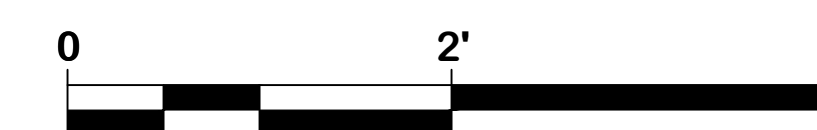


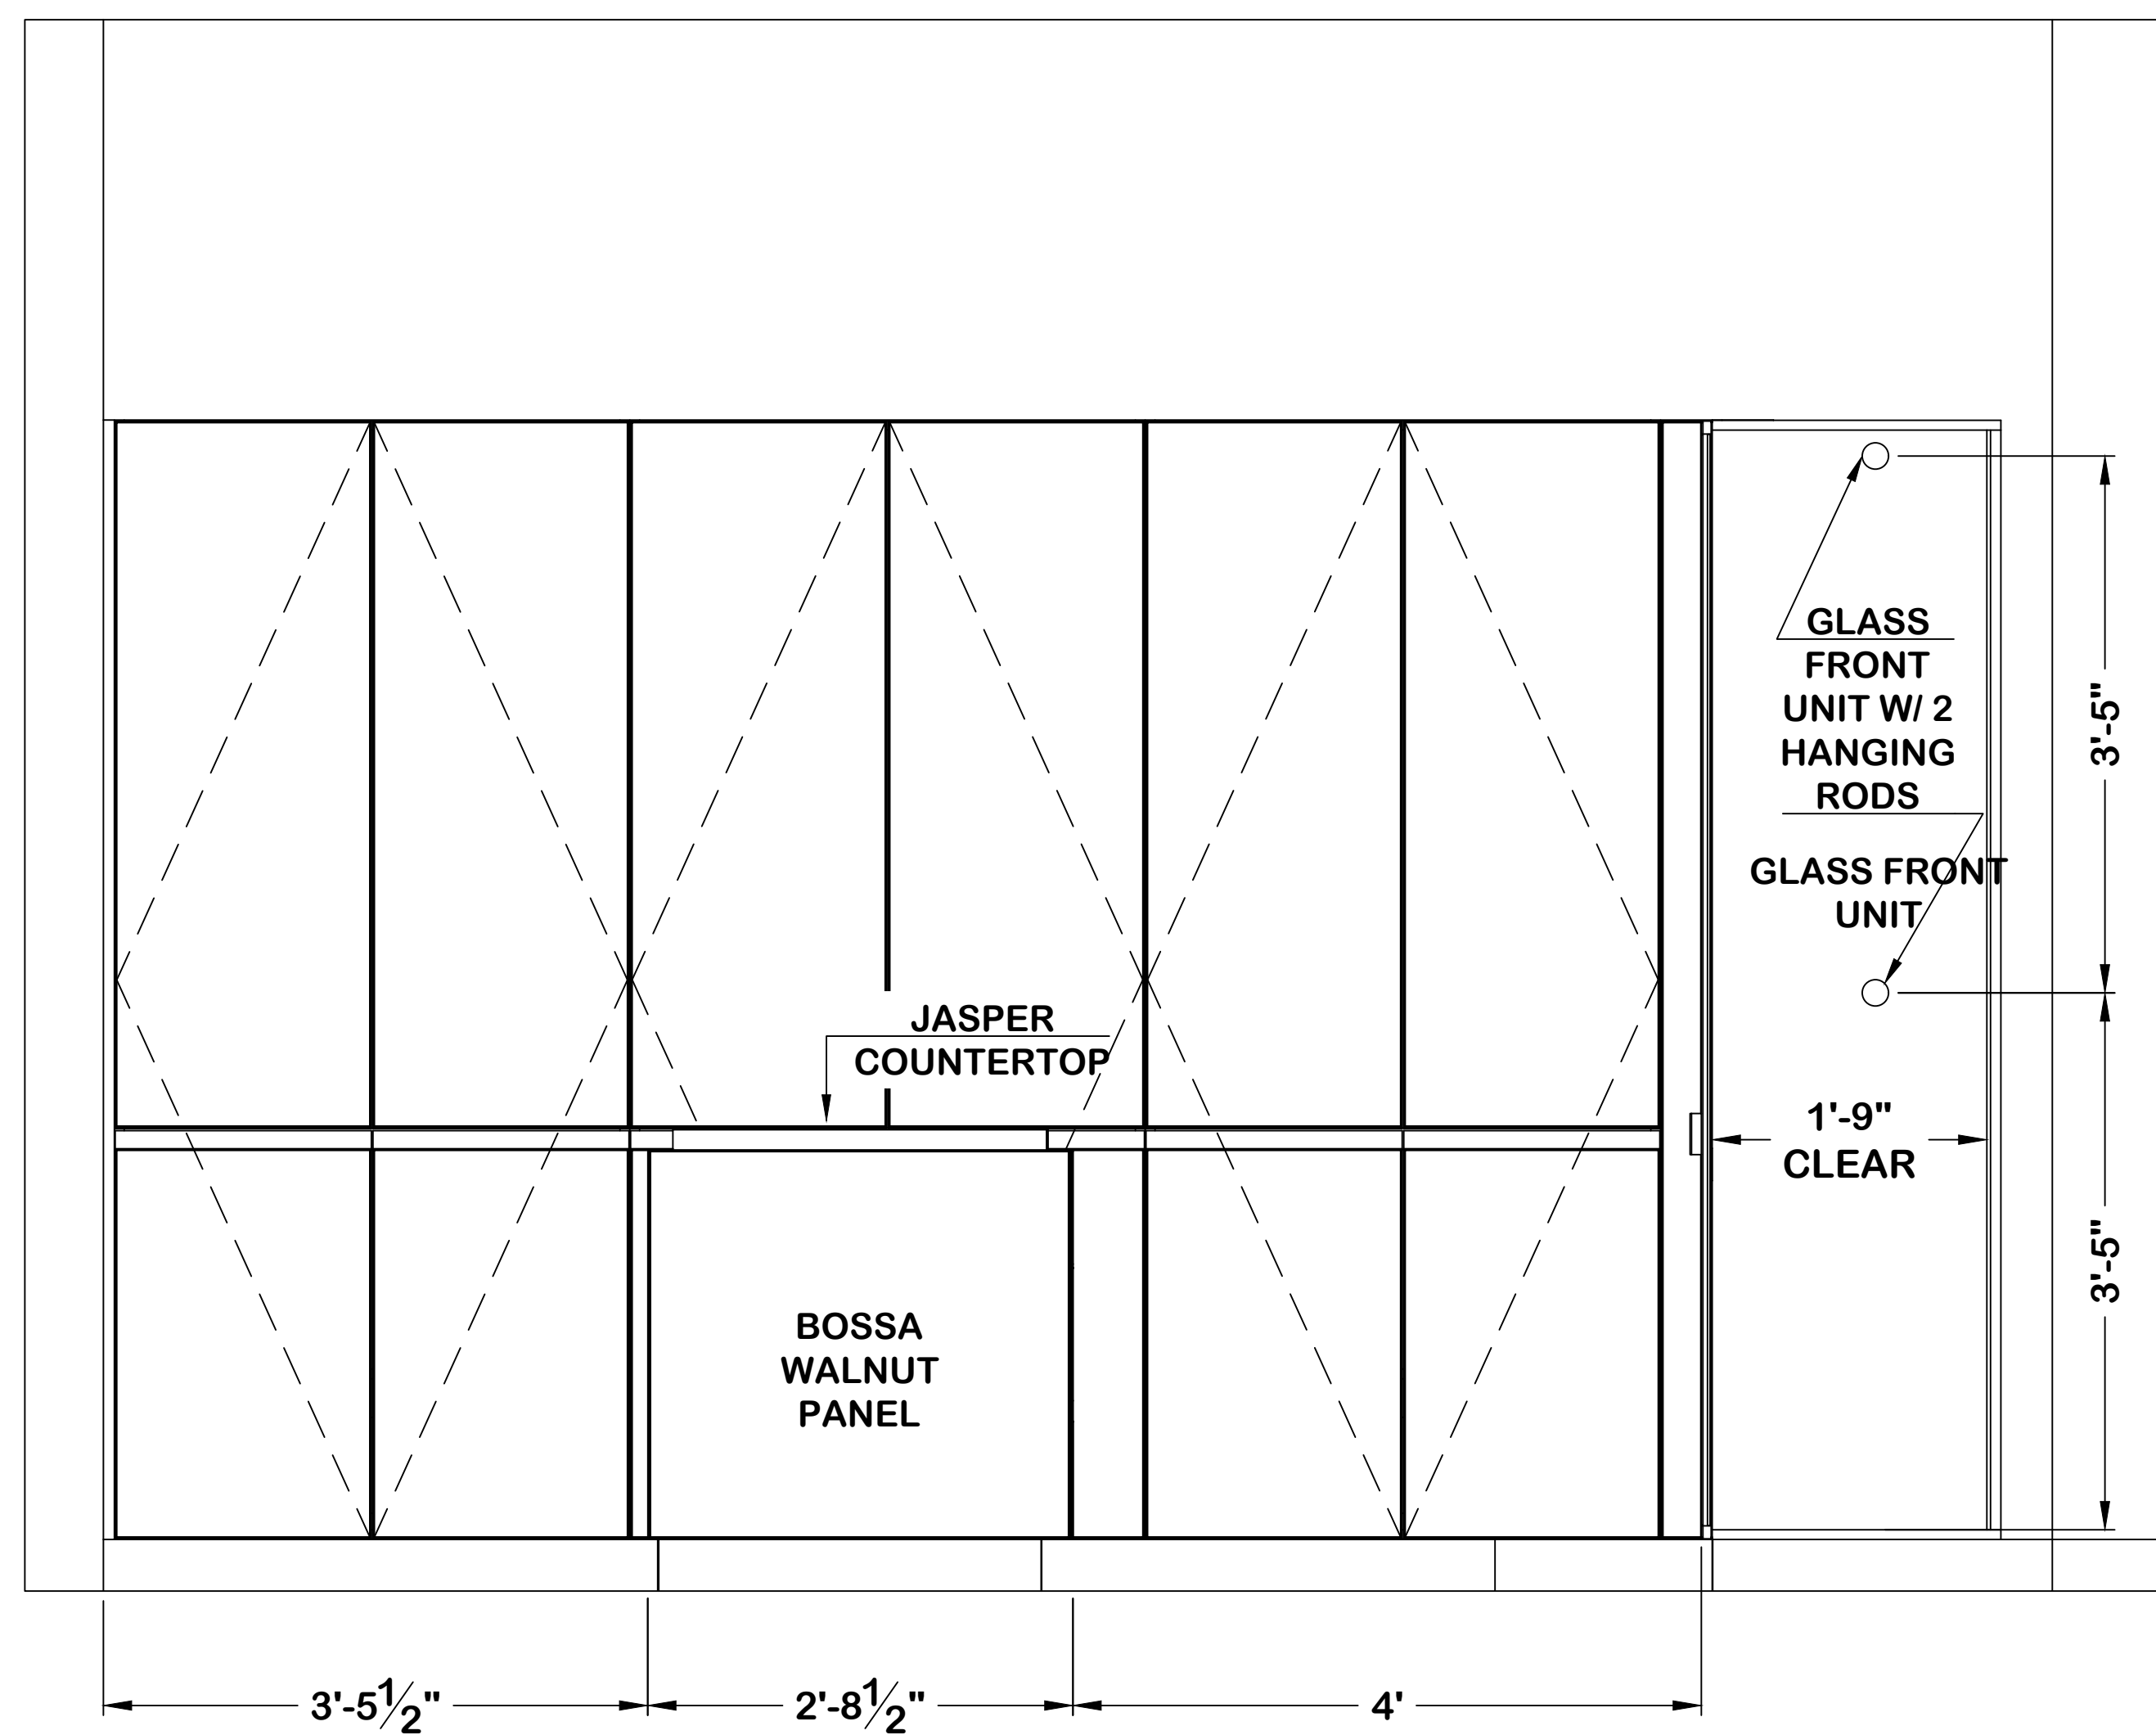



37A MASTER CLOSET ISLAND LOOKING WEST
 Scale: 1" = 1'-0"



FINISH TABLE	
SIDE PANELS	BOSSA WALNUT
COUNTERTOP	JASPER

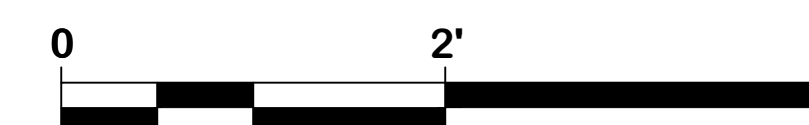

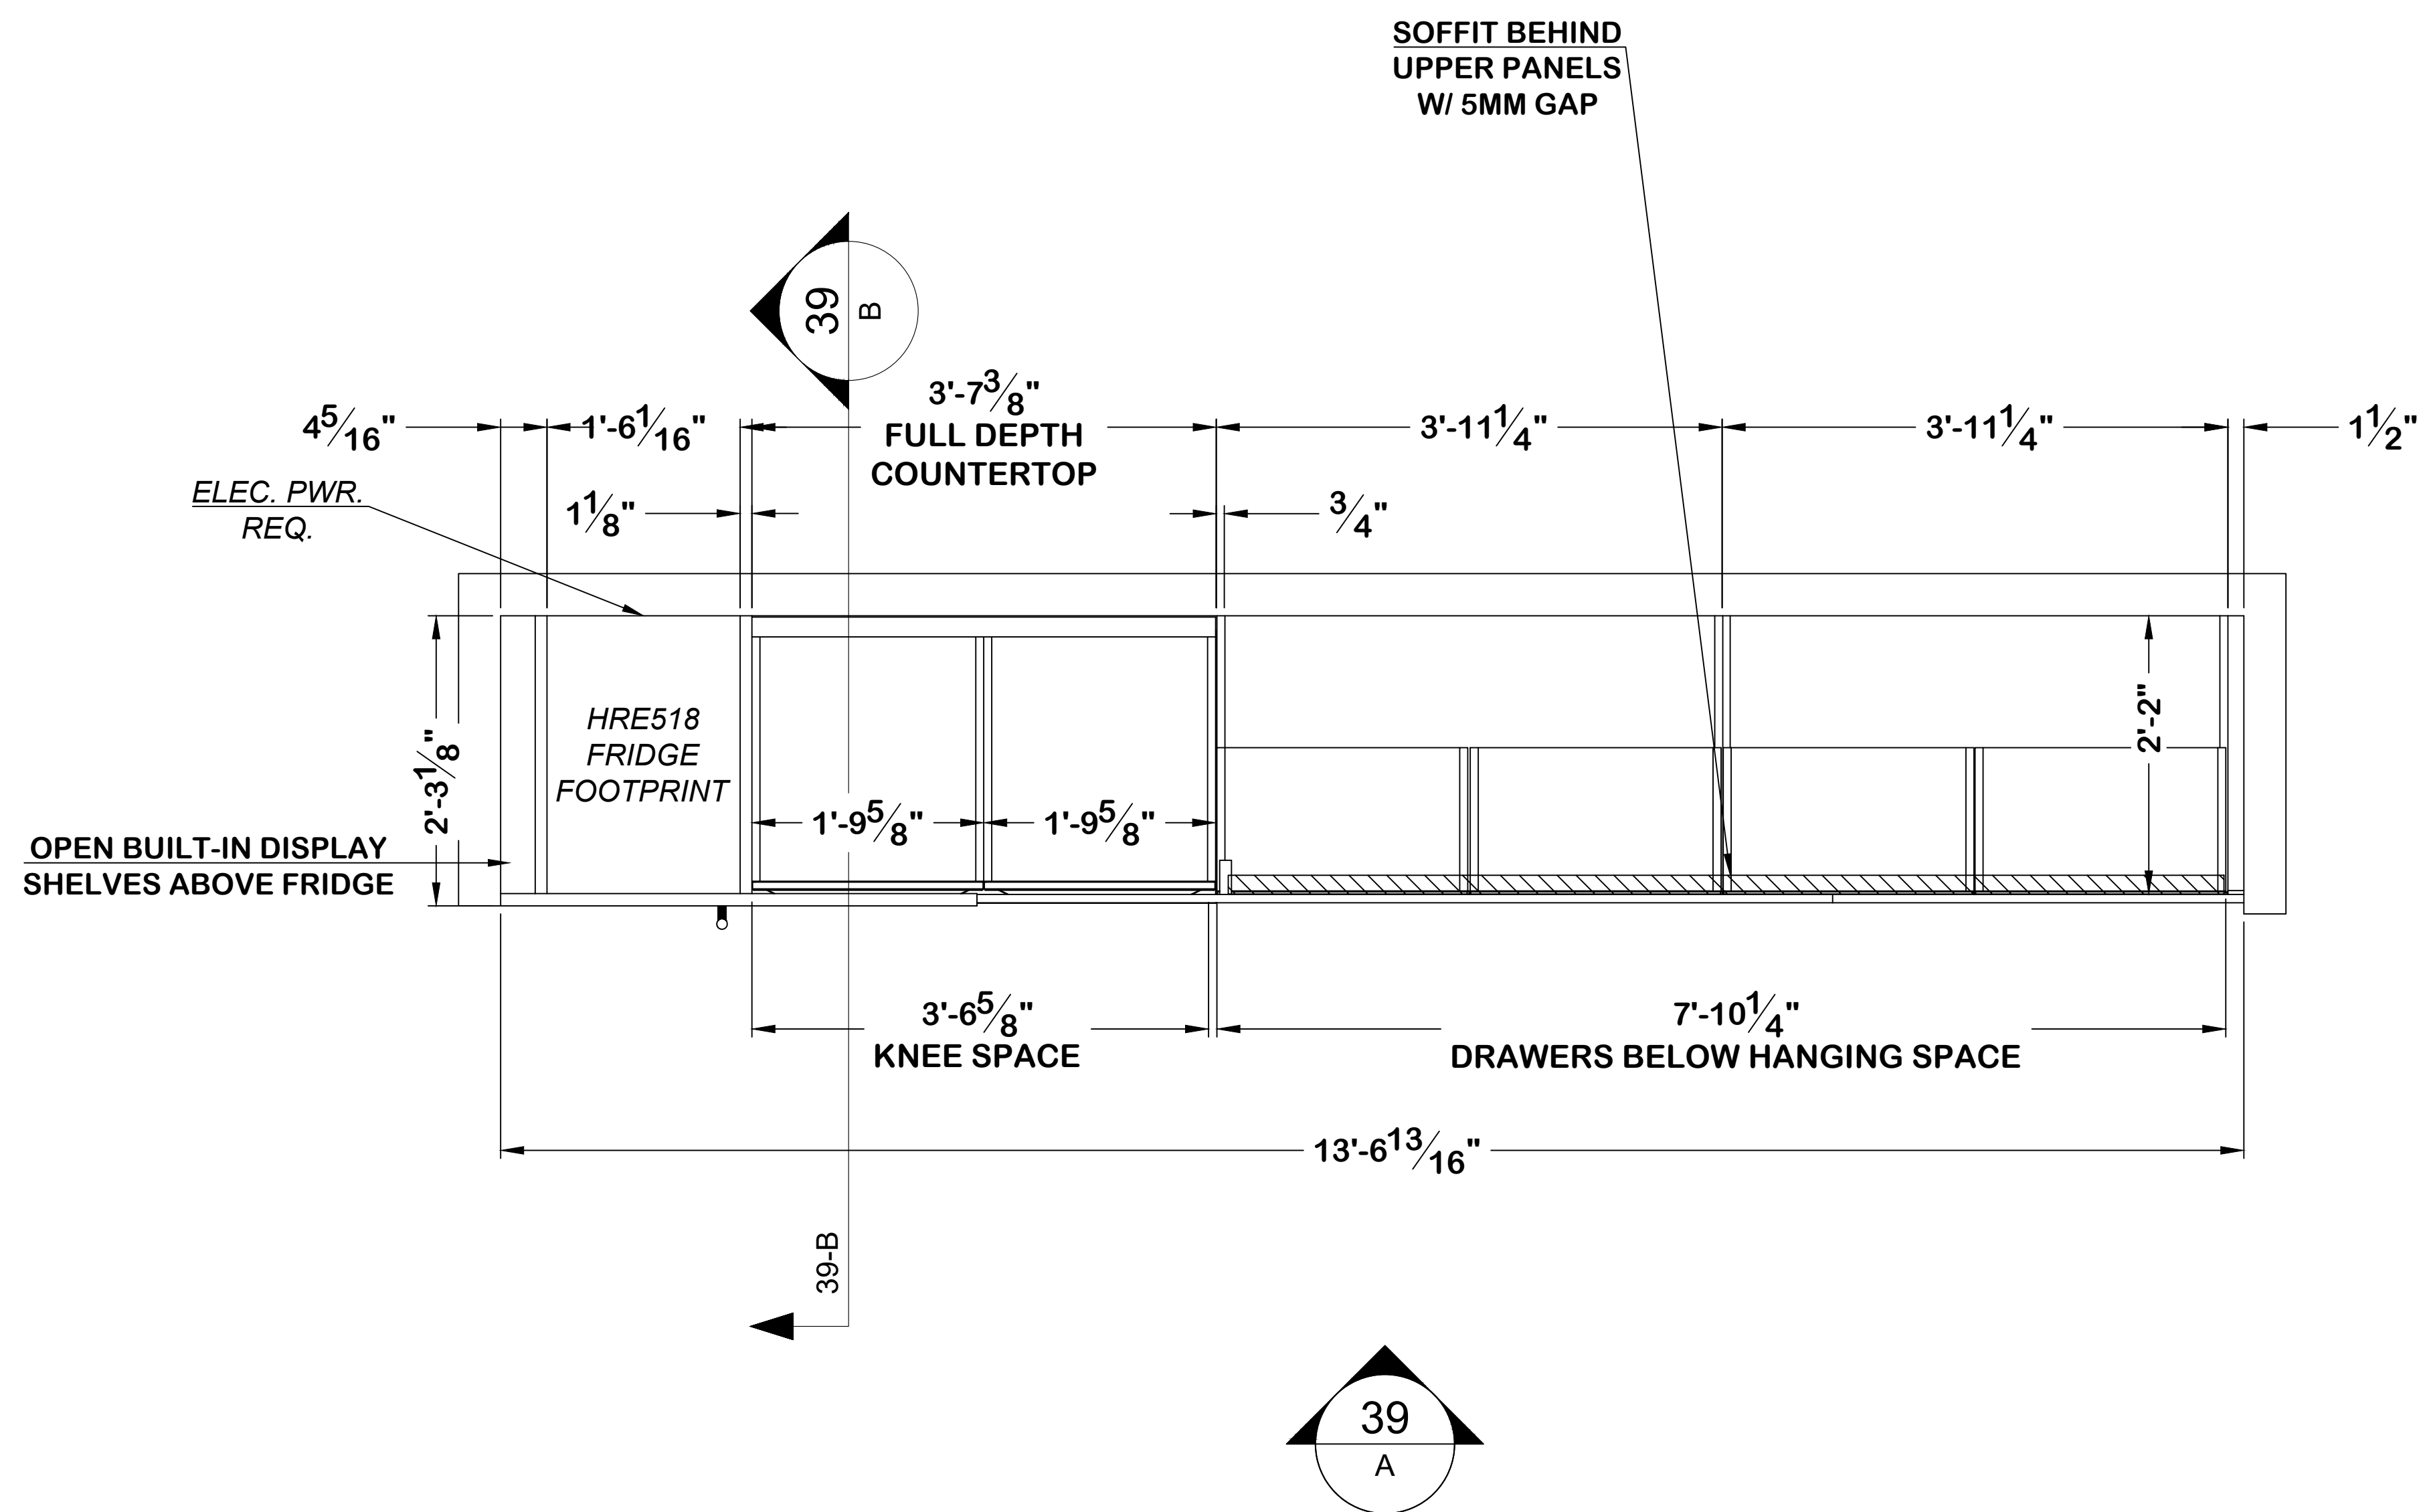

38A GUEST SUITE 1 PLAN
 Scale: 1" = 1'-0"

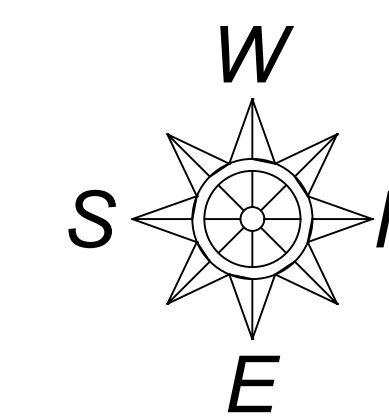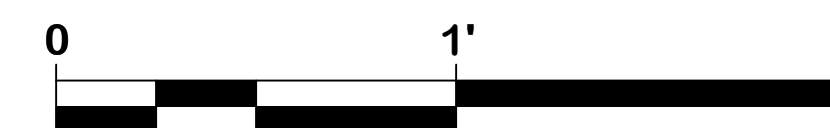

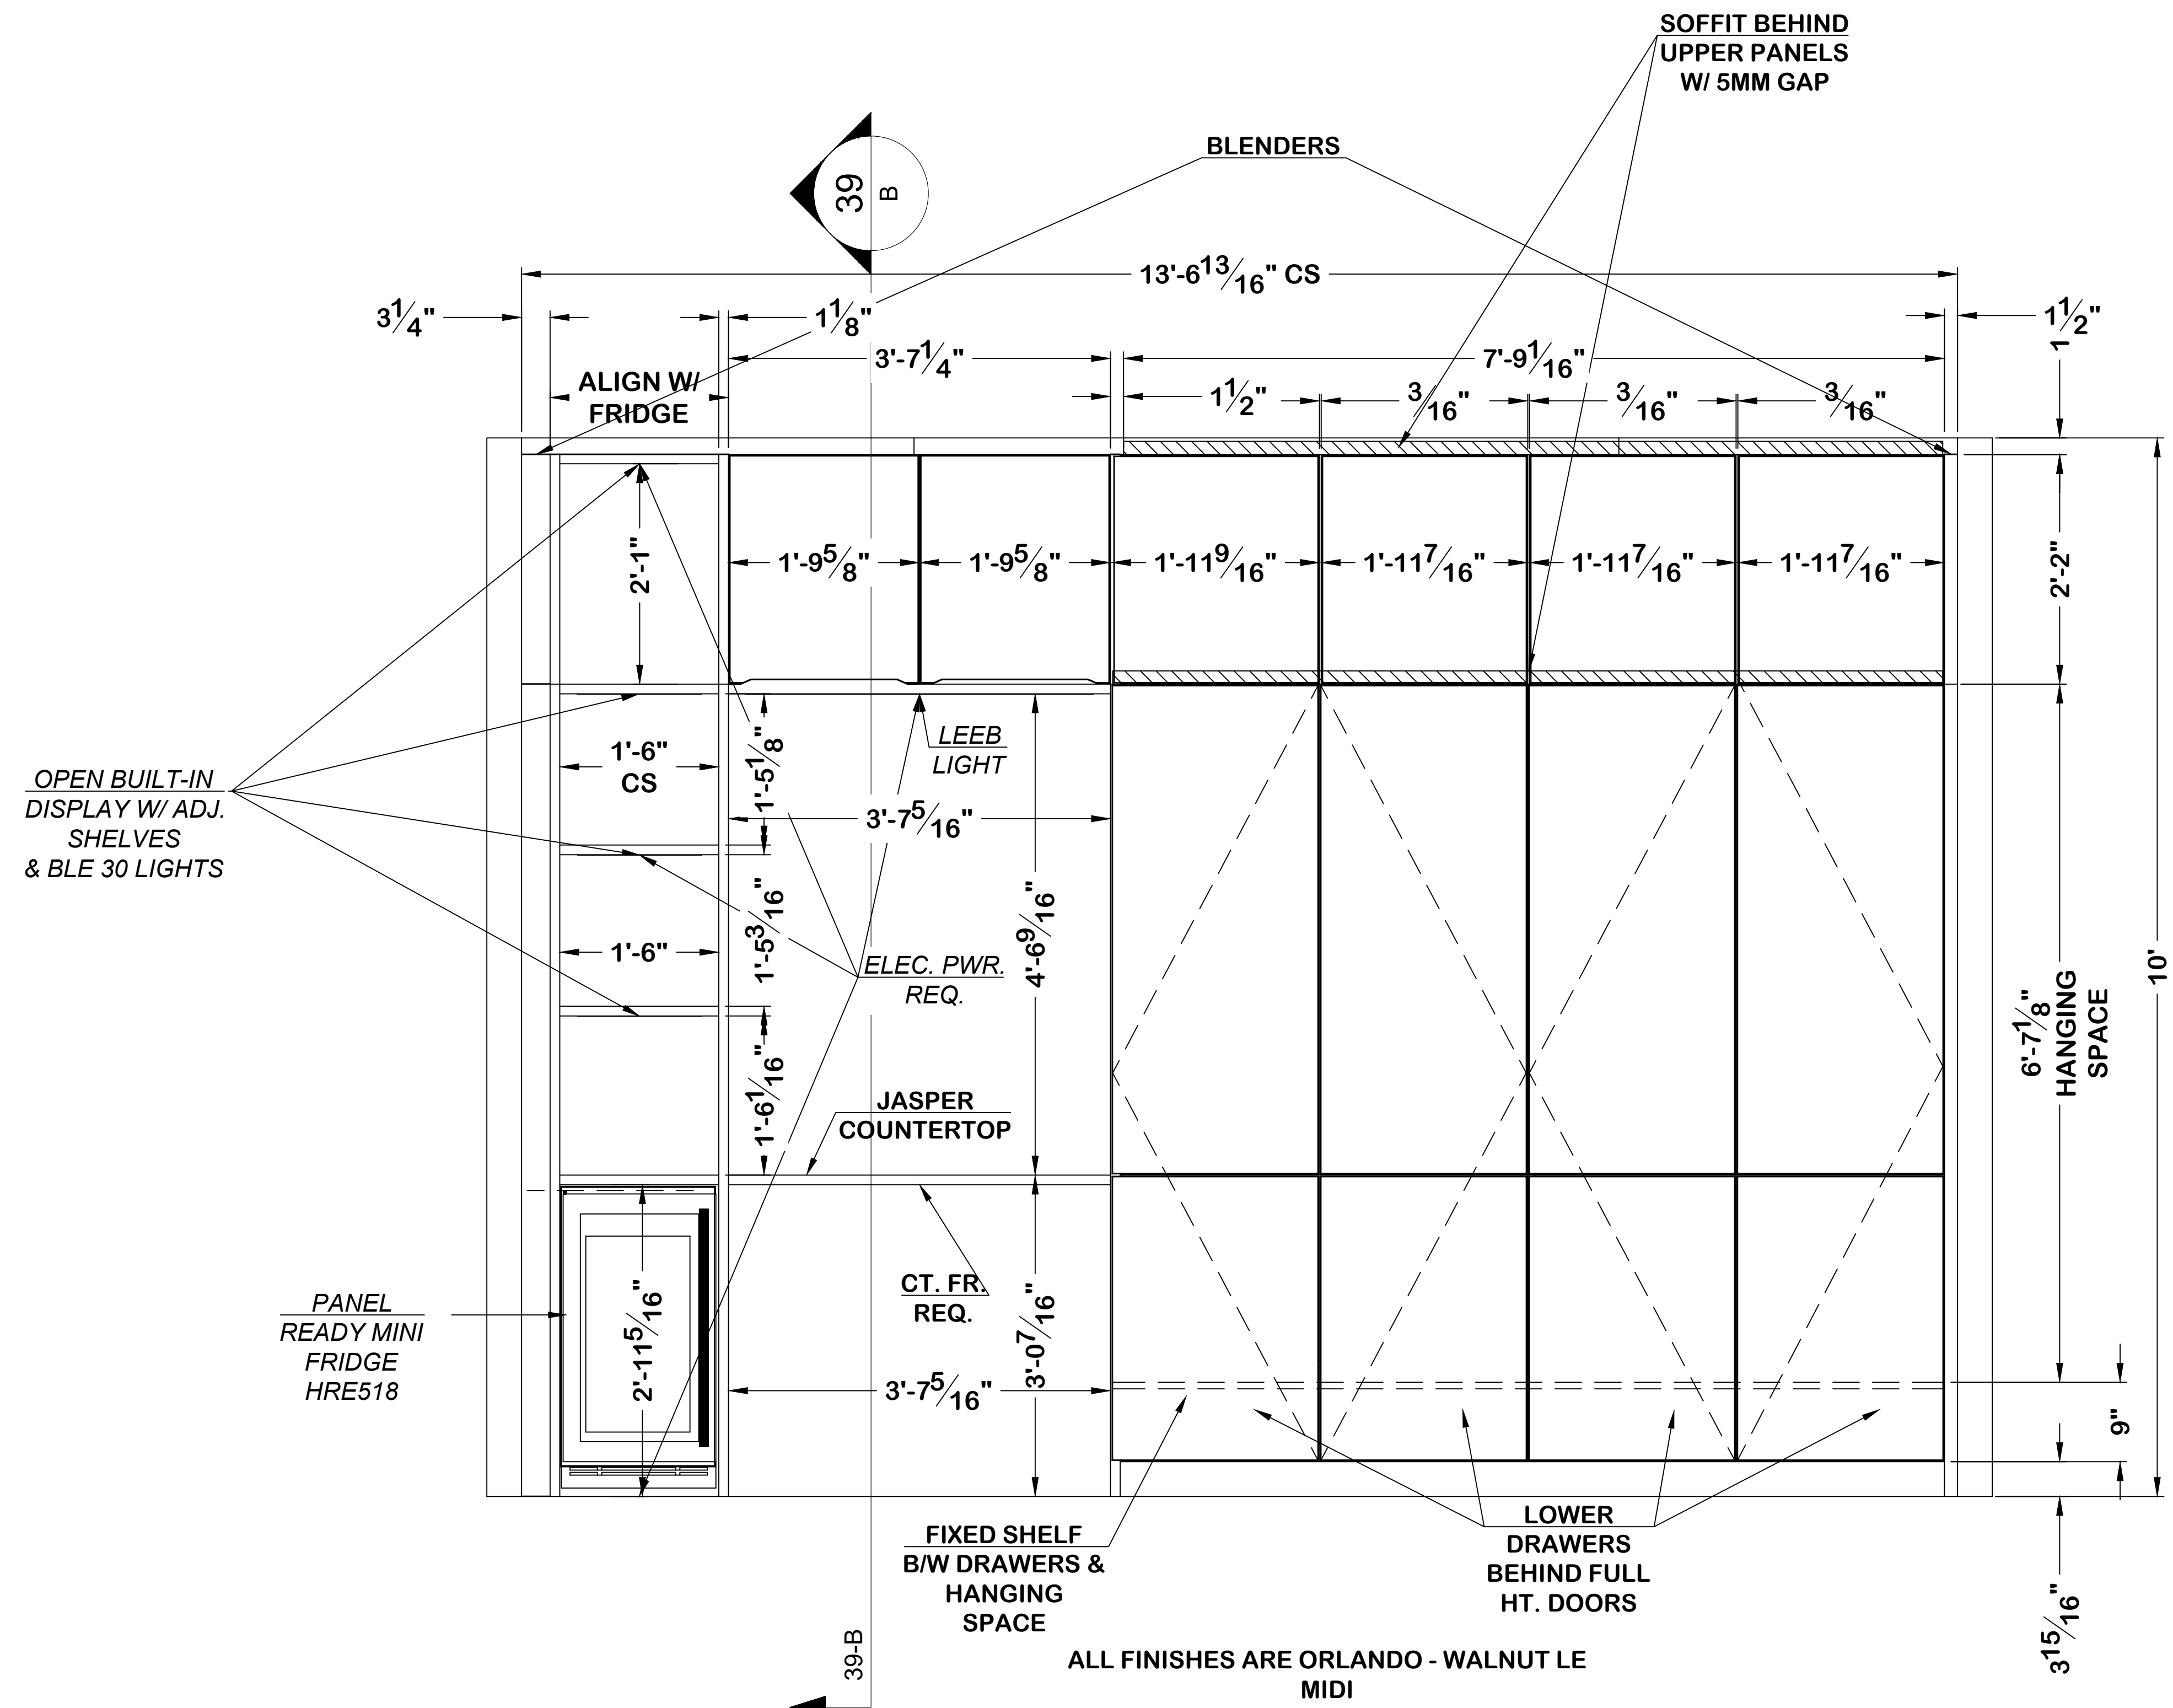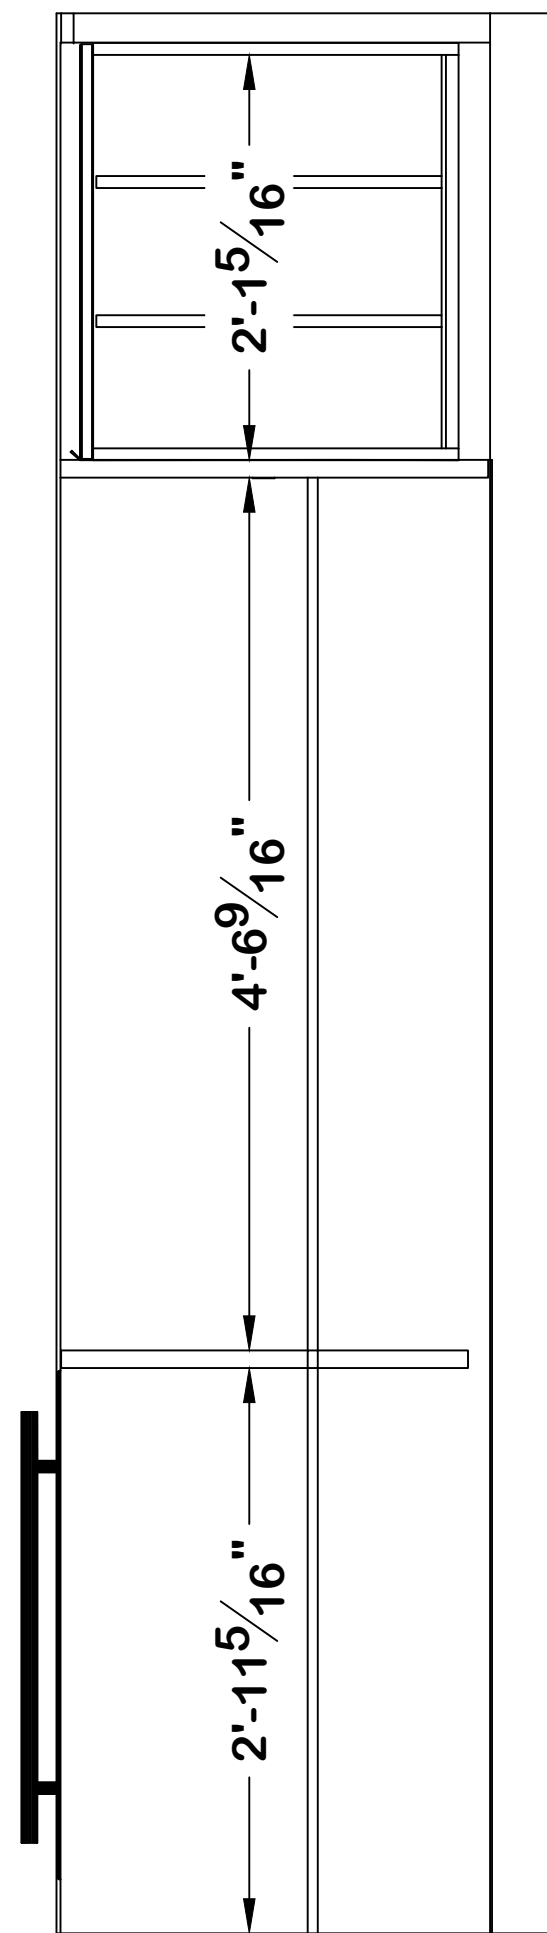


ALL FINISHES ARE ORLANDO - WALNUT LE MIDI

39B GUEST SUITE 1 SECTION LOOKING SOUTH
Scale: 1" = 1'-0"

FINISH TABLE	
CABINETS	ORLANDO WALNUT LE MIDI
HANDLES	P.T.O.
SHELVES	ORLANDO WALNUT LE MIDI
SIDE & BACK PANELS	ORLANDO WALNUT LE MIDI
COUNTERTOP	JASPER




LIGHTING SCHEDULE	
BLE 30 US	4
LEEB	1
S24DLF75US LIGHT CONTROL	1
KMI CASING	1
SWITCH	REMOTE

39A GUEST SUITE 1 LOOKING WEST
Scale: 1" = 1'-0"

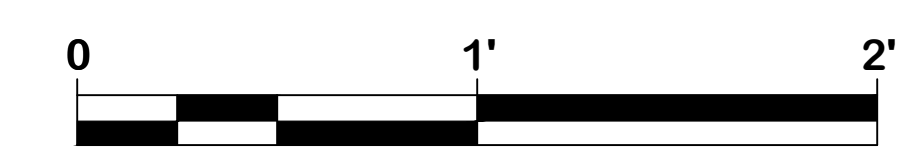

PLAZA de COMERCIO
1570 PACHECO C-1
SANTA FE, NM 87505
505-992-8382



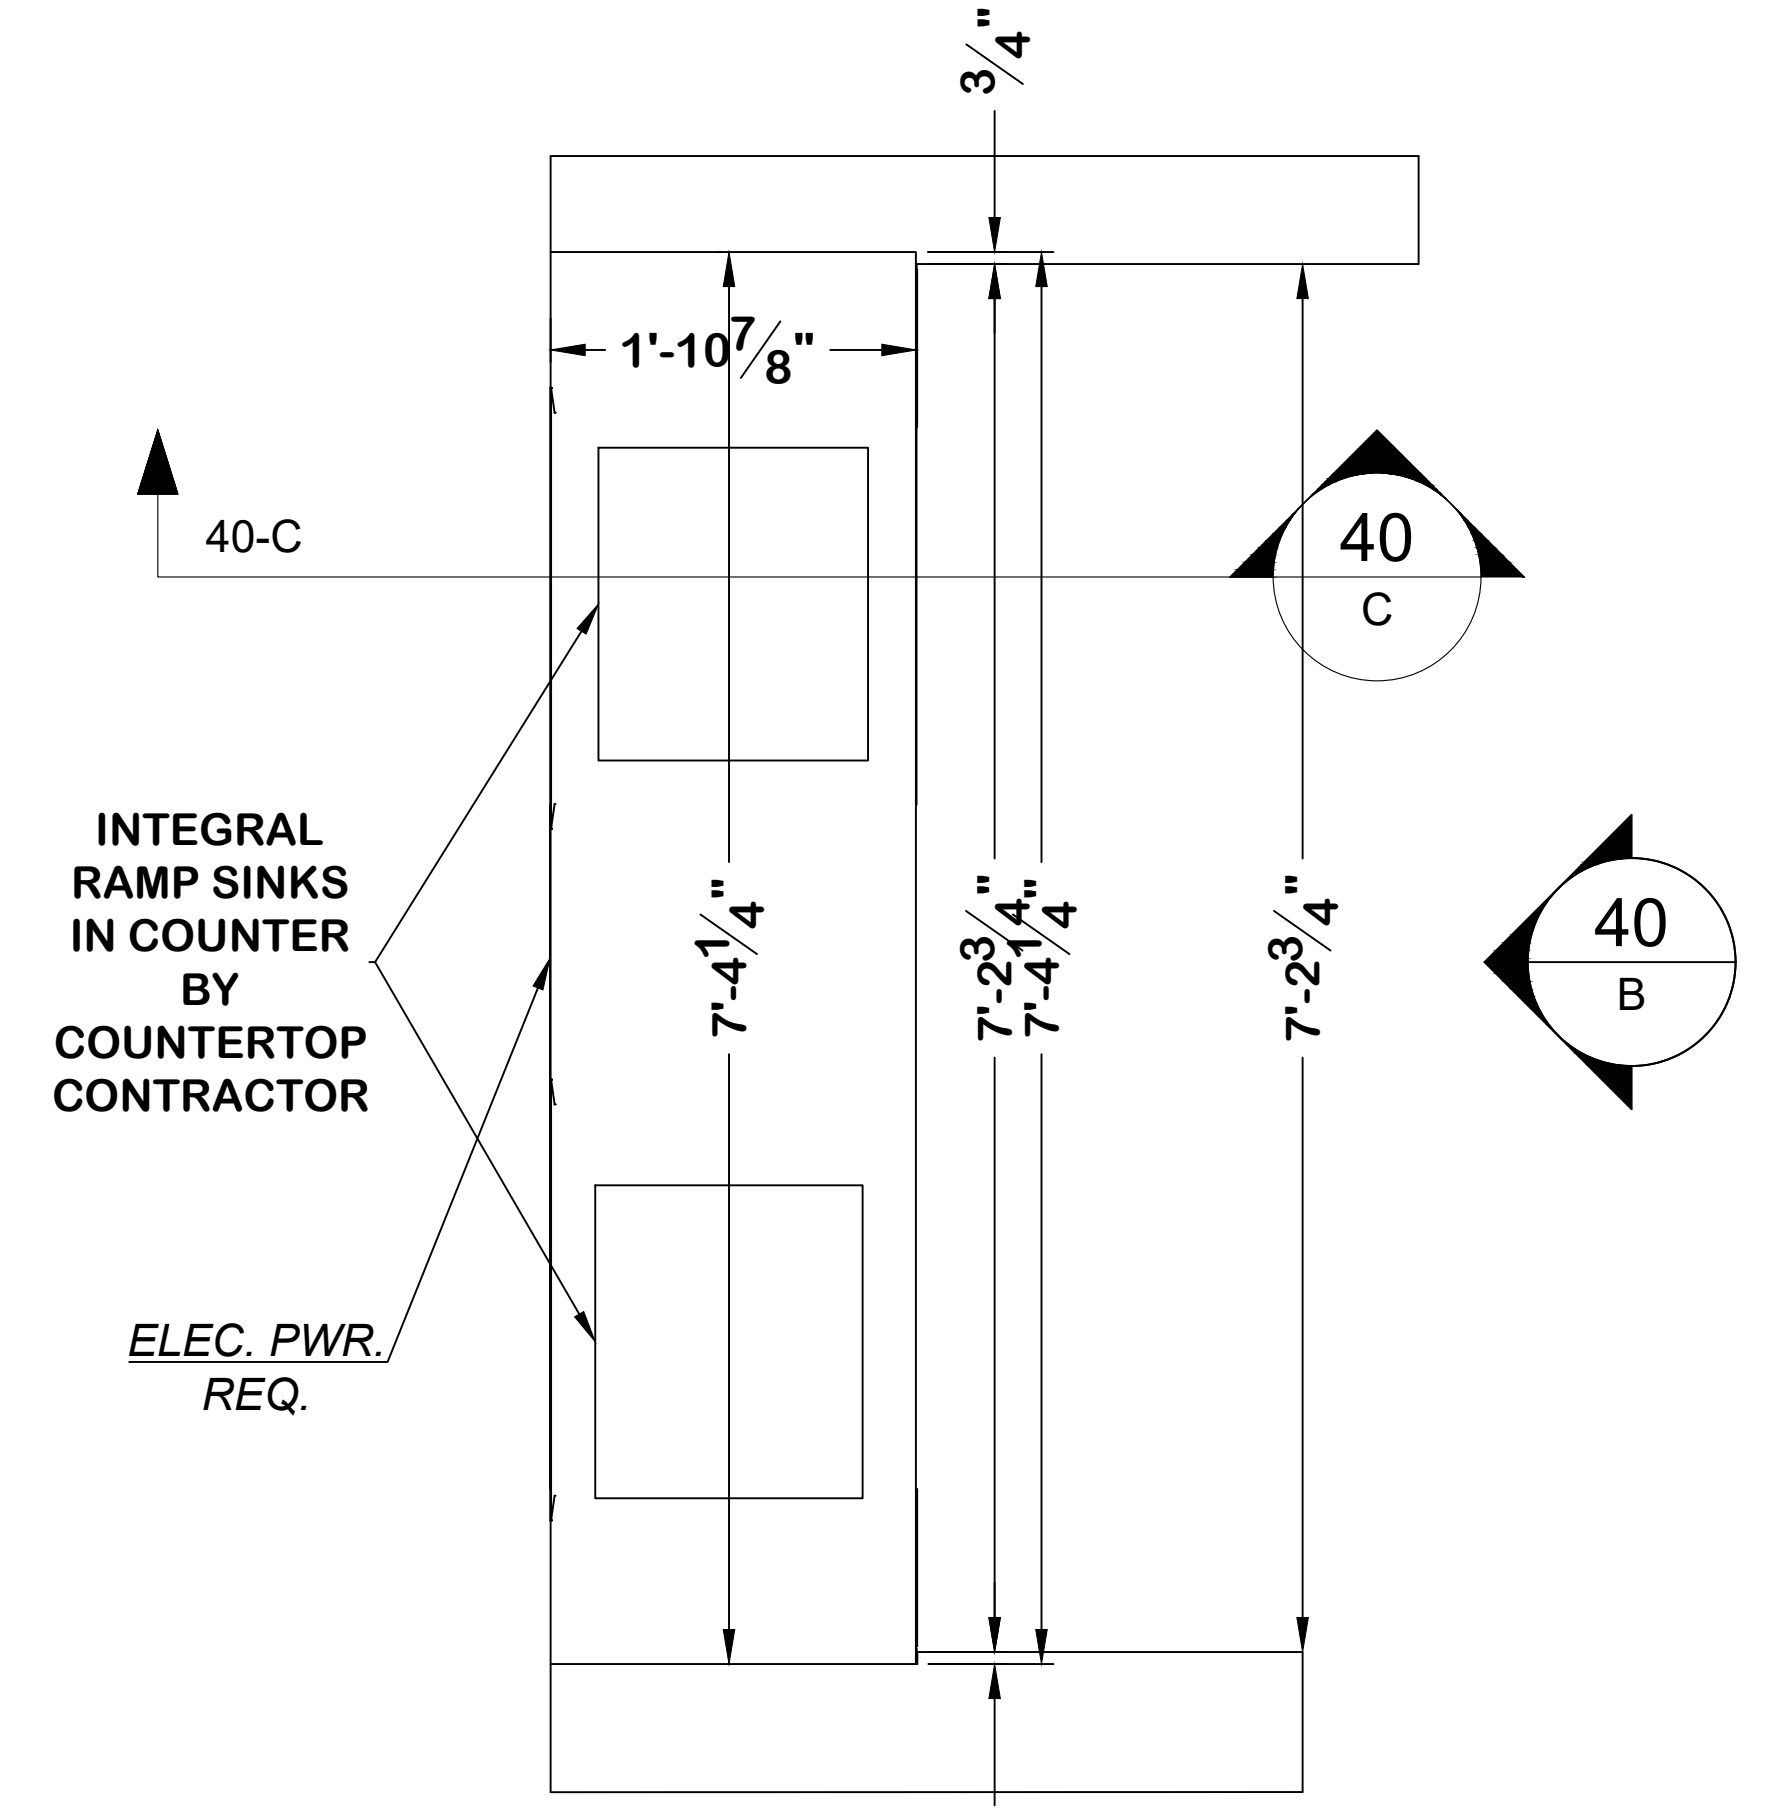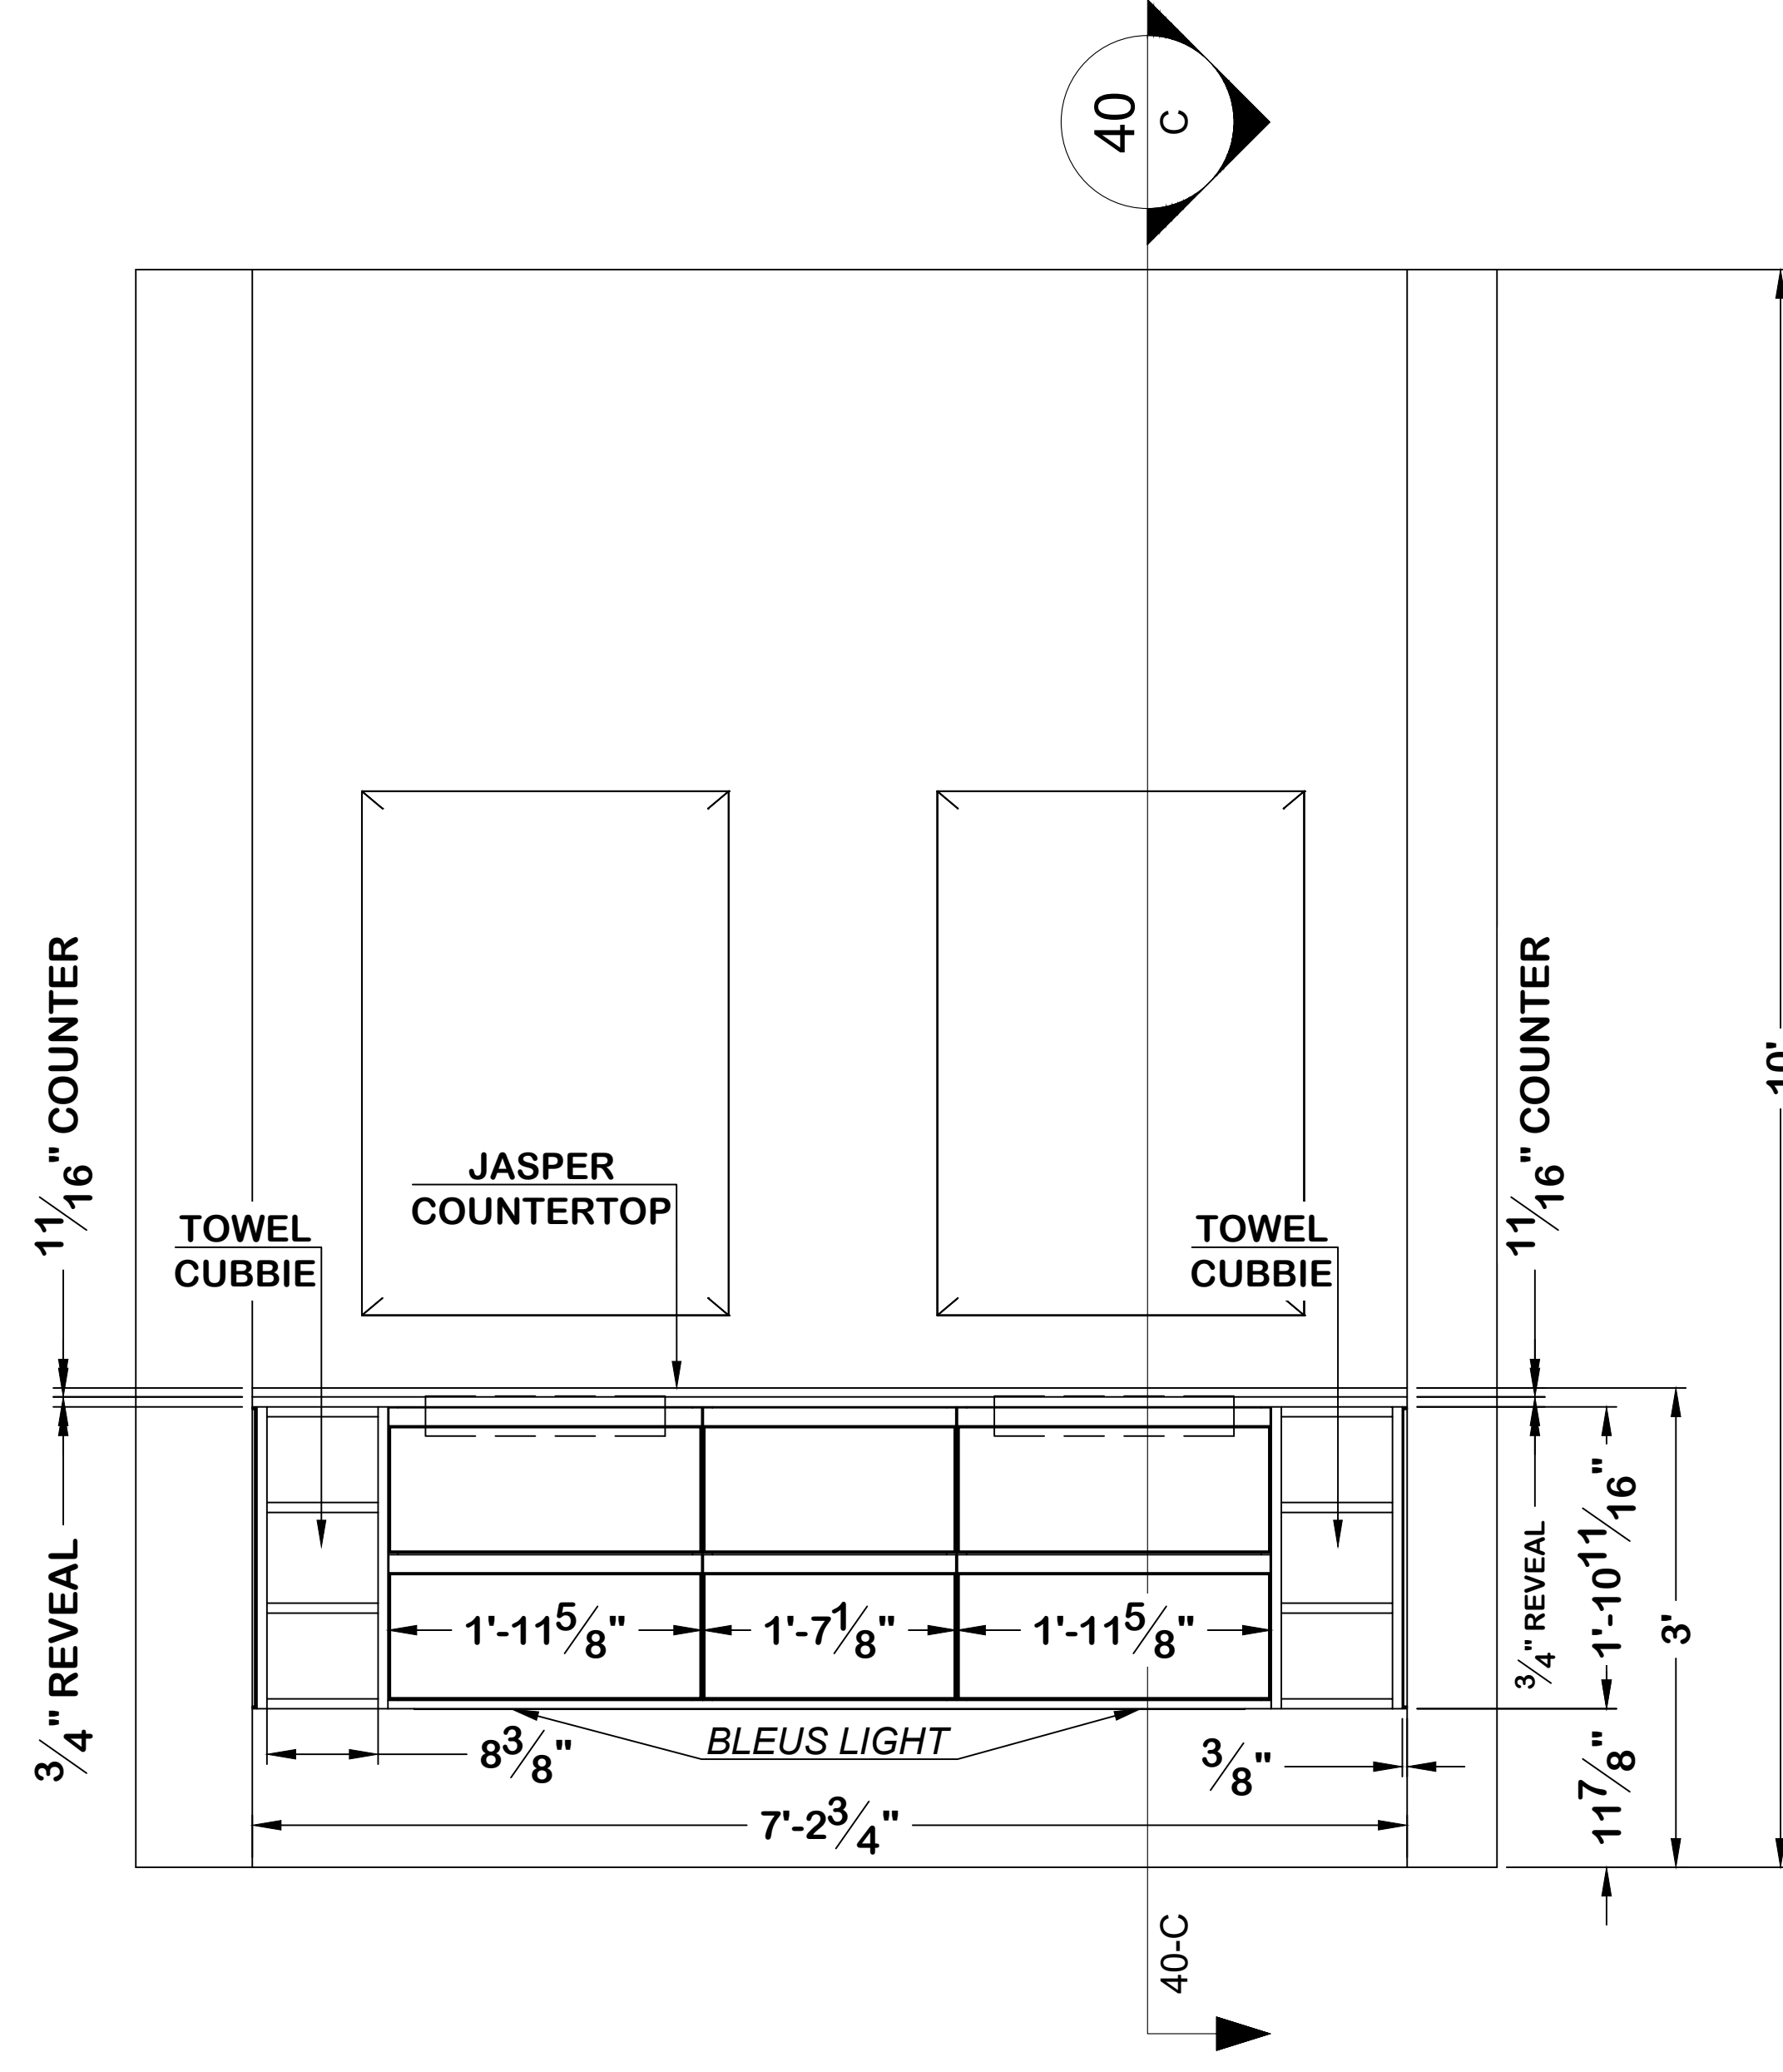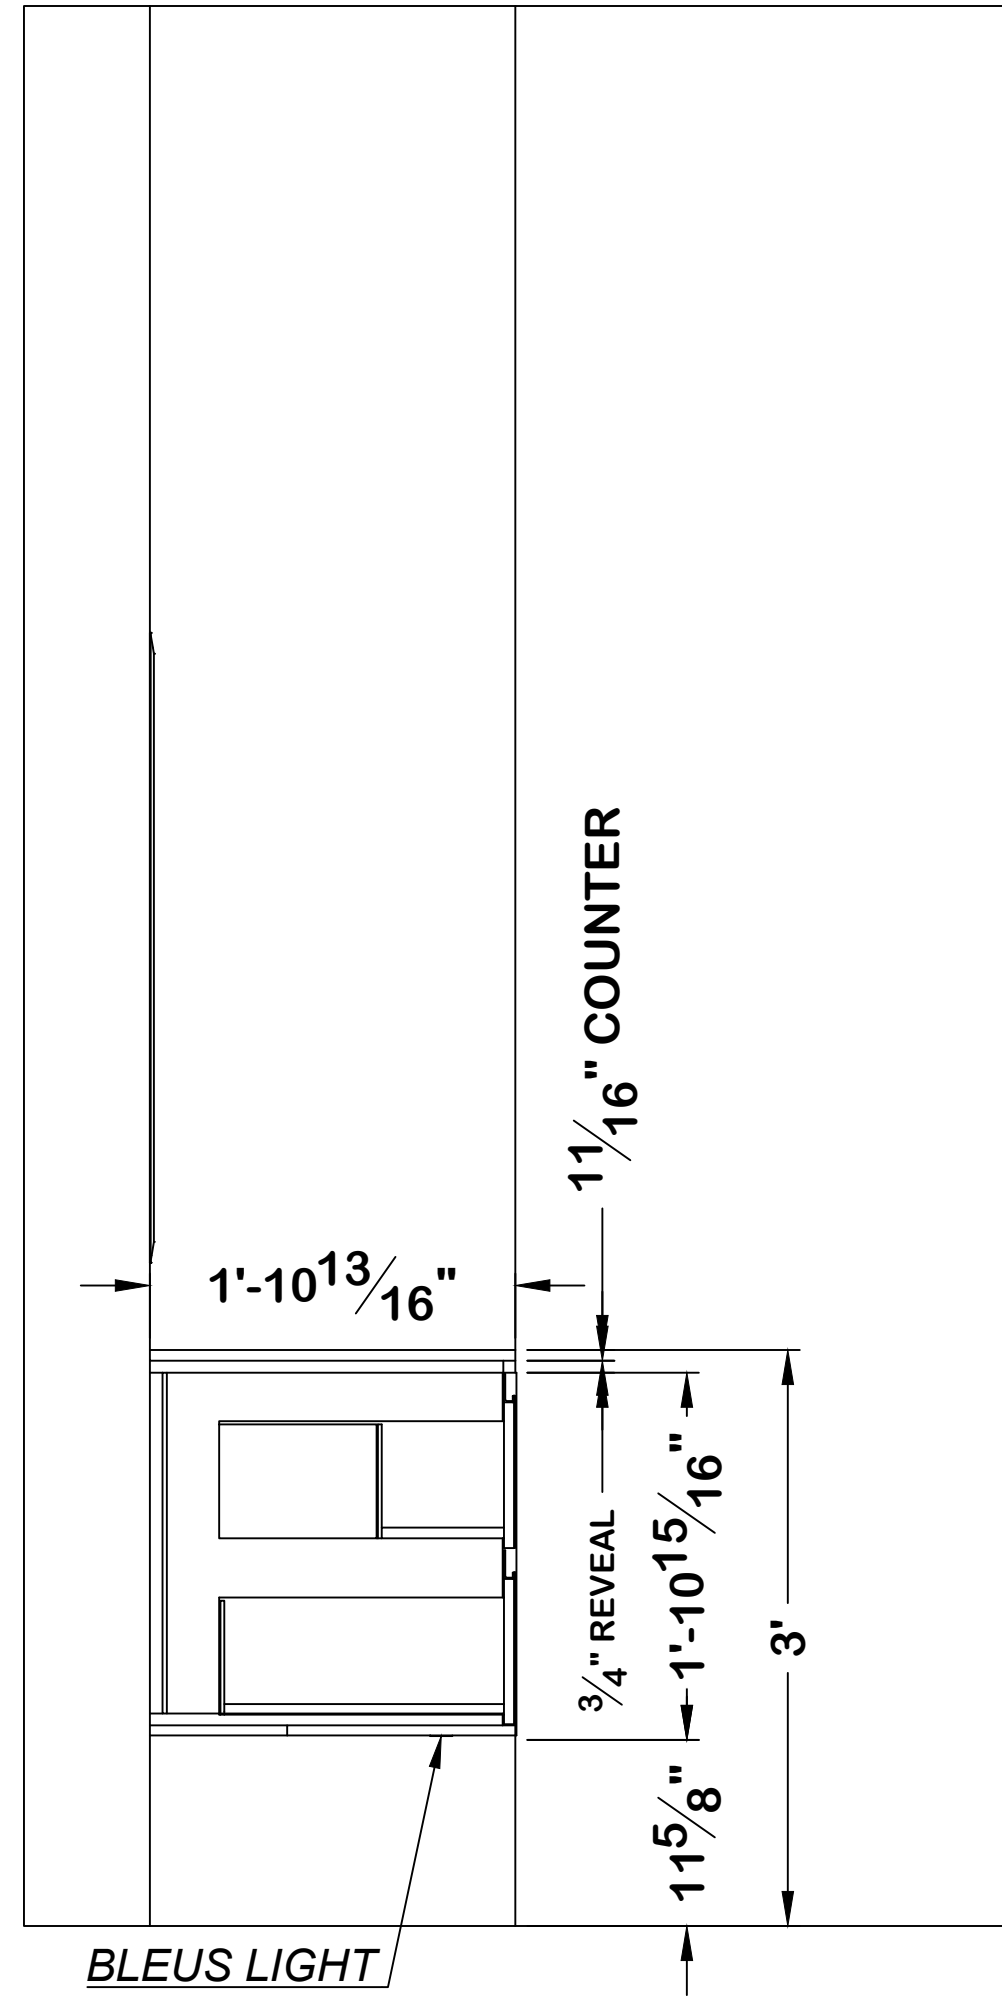

DMC TO PROVIDE & COORDINATE WALL BRACKETS AND SUPPORTS FOR "FLOATING CABINETS" W/ PRULL CUSTOM BUILDERS

FINISH TABLE	
CABINETS	ORLANDO WALNUT LE MIDI
HANDLES	BLACK SLATE
SHELVES	ORLANDO WALNUT LE MIDI
SIDE & BACK PANELS	ORLANDO WALNUT LE MIDI
COUNTERTOP	JASPER



ALL FINISHES ARE ORLANDO - WALNUT LE MIDI
ALL HANDLES ARE BLACK SLATE


LIGHTING SCHEDULE	
BLEN 50 US	2
S24DLF75US LIGHT CONTROL	1
KMU TRAY	1
SWITCH	REMOTE

40C GUEST SUITE 1 BATH SECTION LOOKING WEST
Scale: 1" = 1'-0"



40B GUEST SUITE 1 BATH LOOKING SOUTH
Scale: 1" = 1'-0"

40A GUEST SUITE 1 BATH PLAN
Scale: 1" = 1'-0"

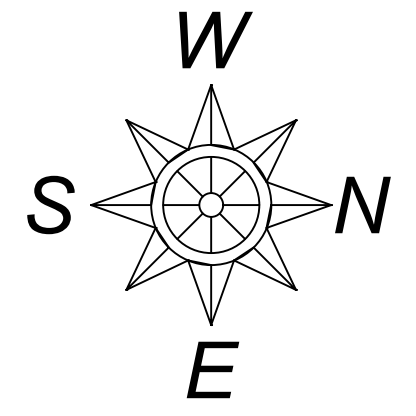
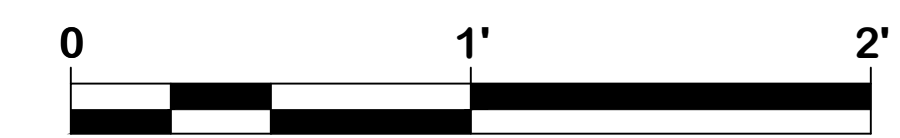


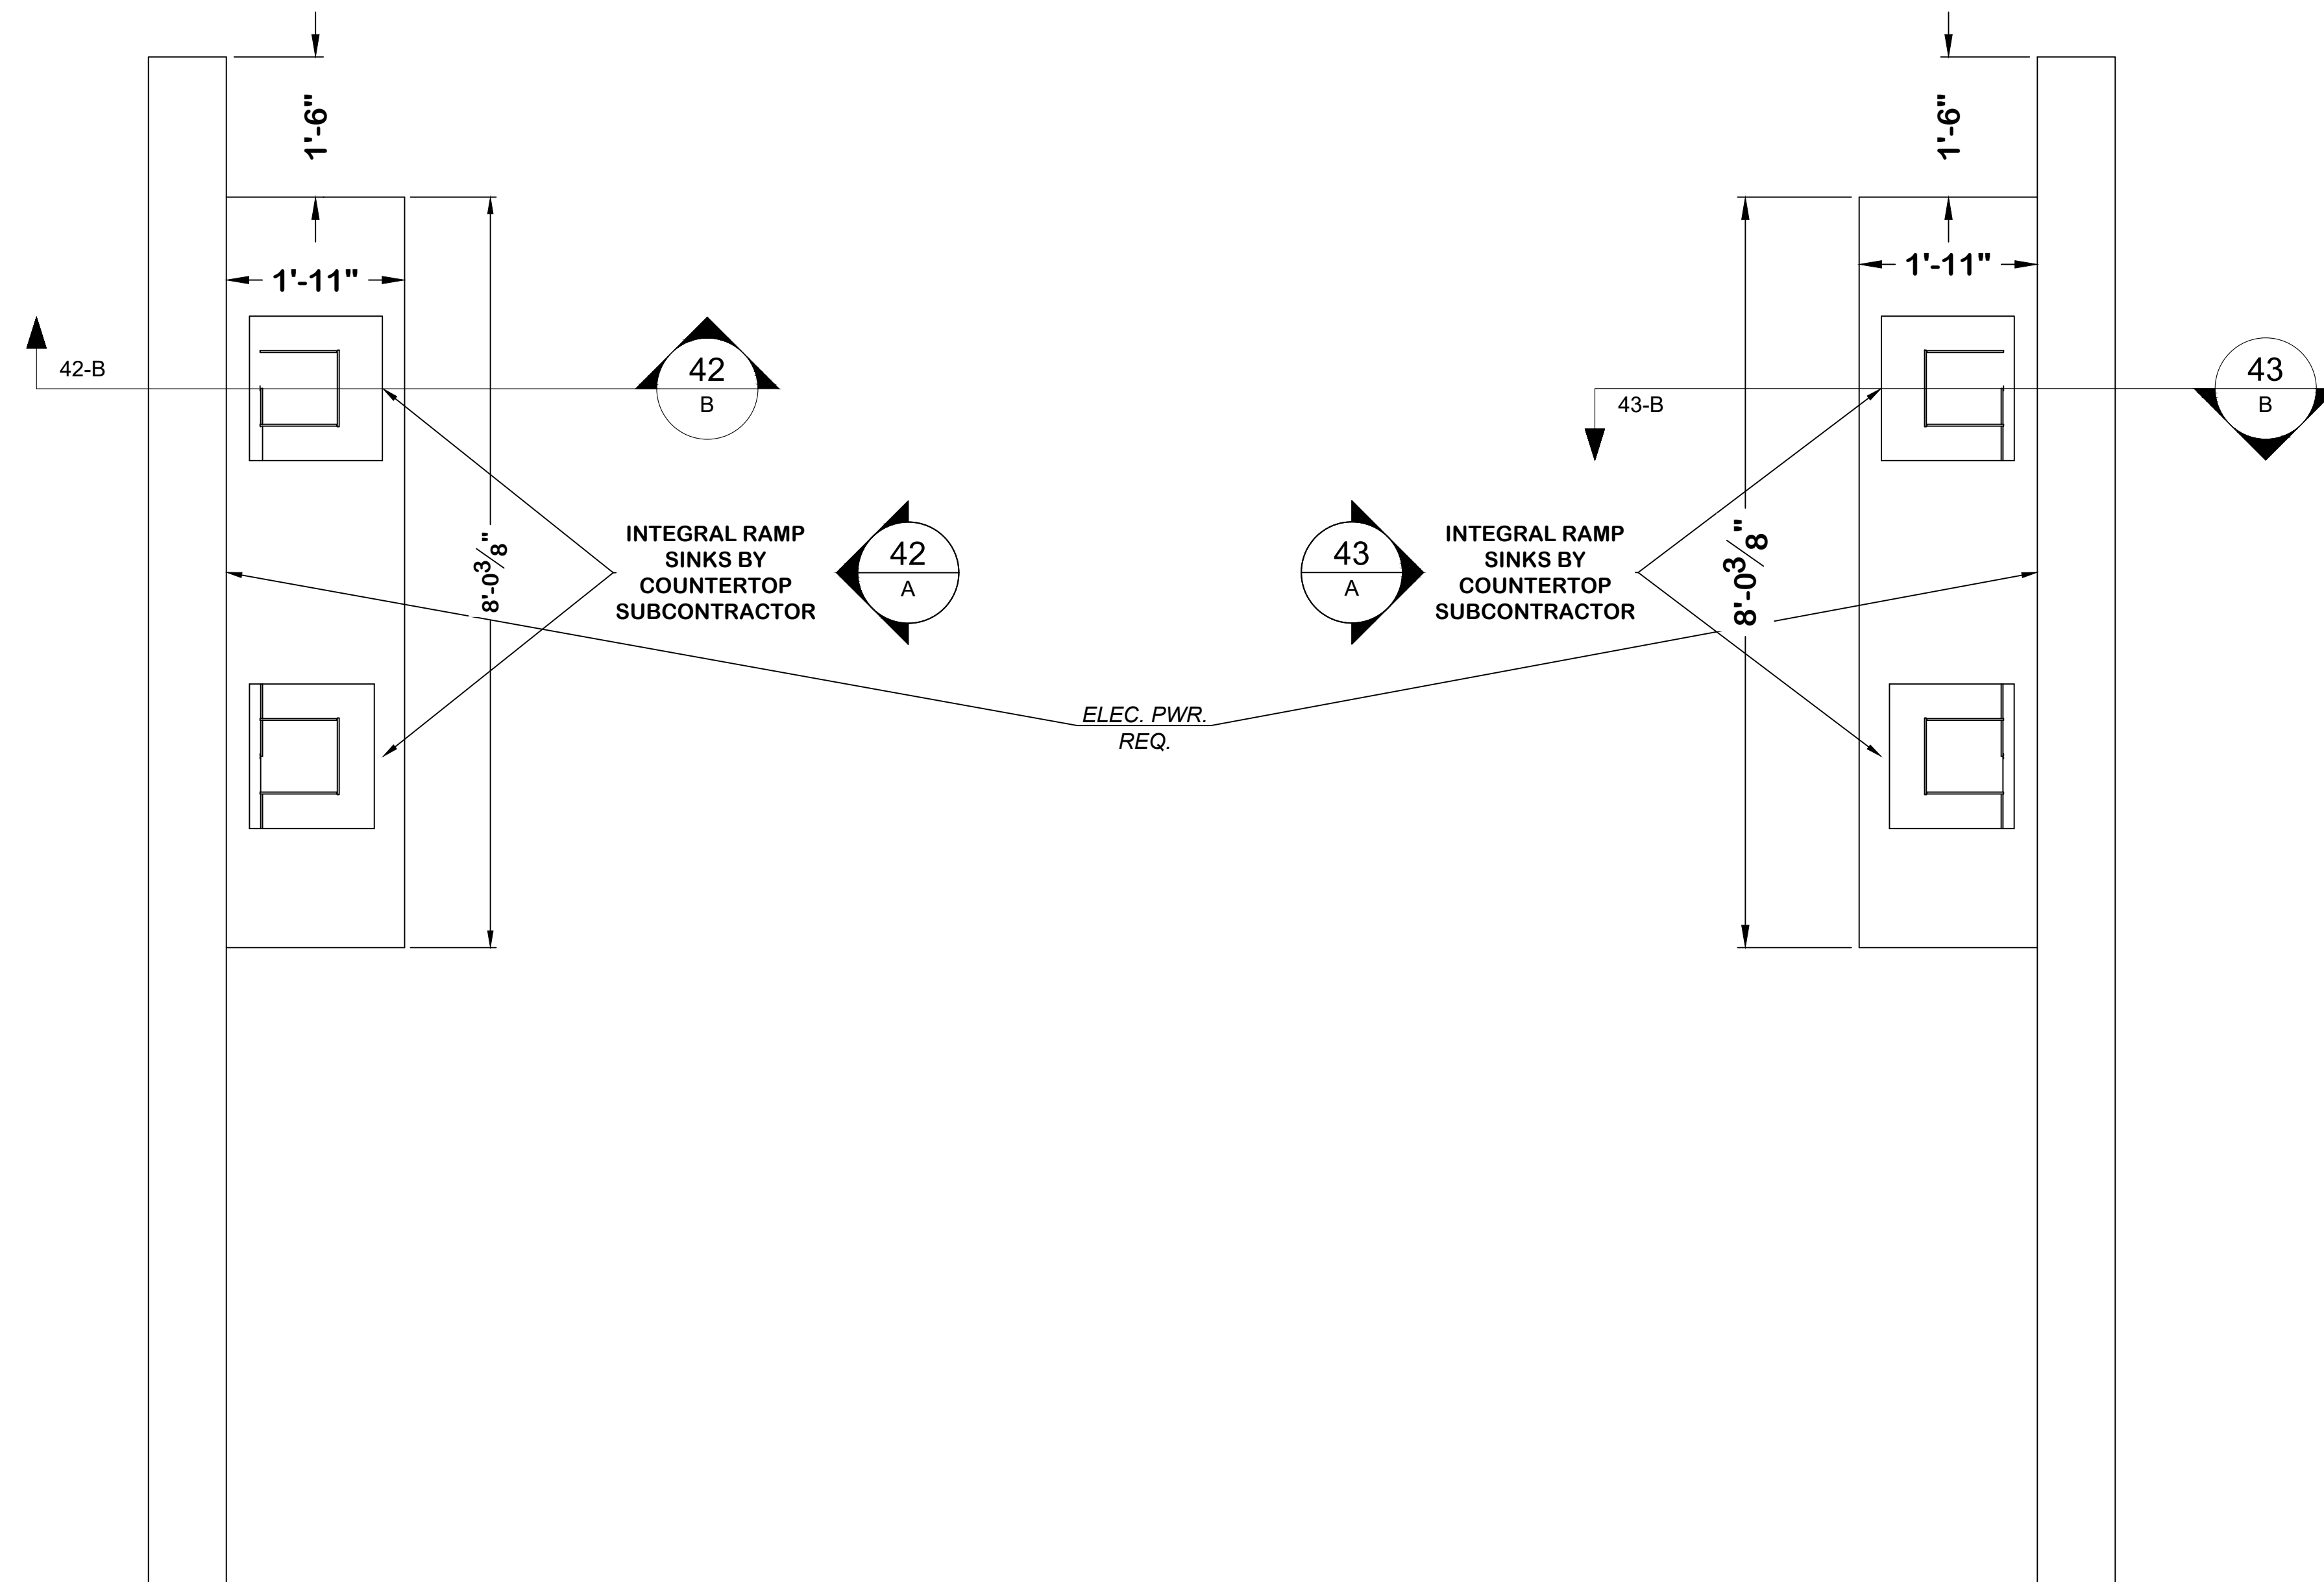


41A GUEST 2 VANITY PLAN Scale: 3/4" = 1'-0"

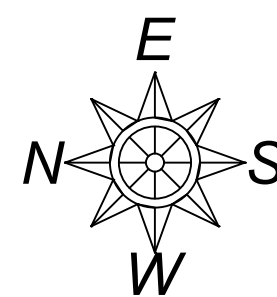 

41B GUEST 3 VANITY PLAN Scale: 3/4" = 1'-0"

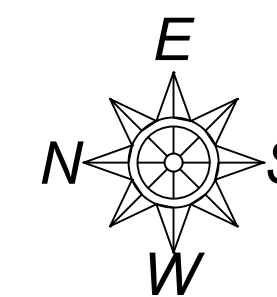 

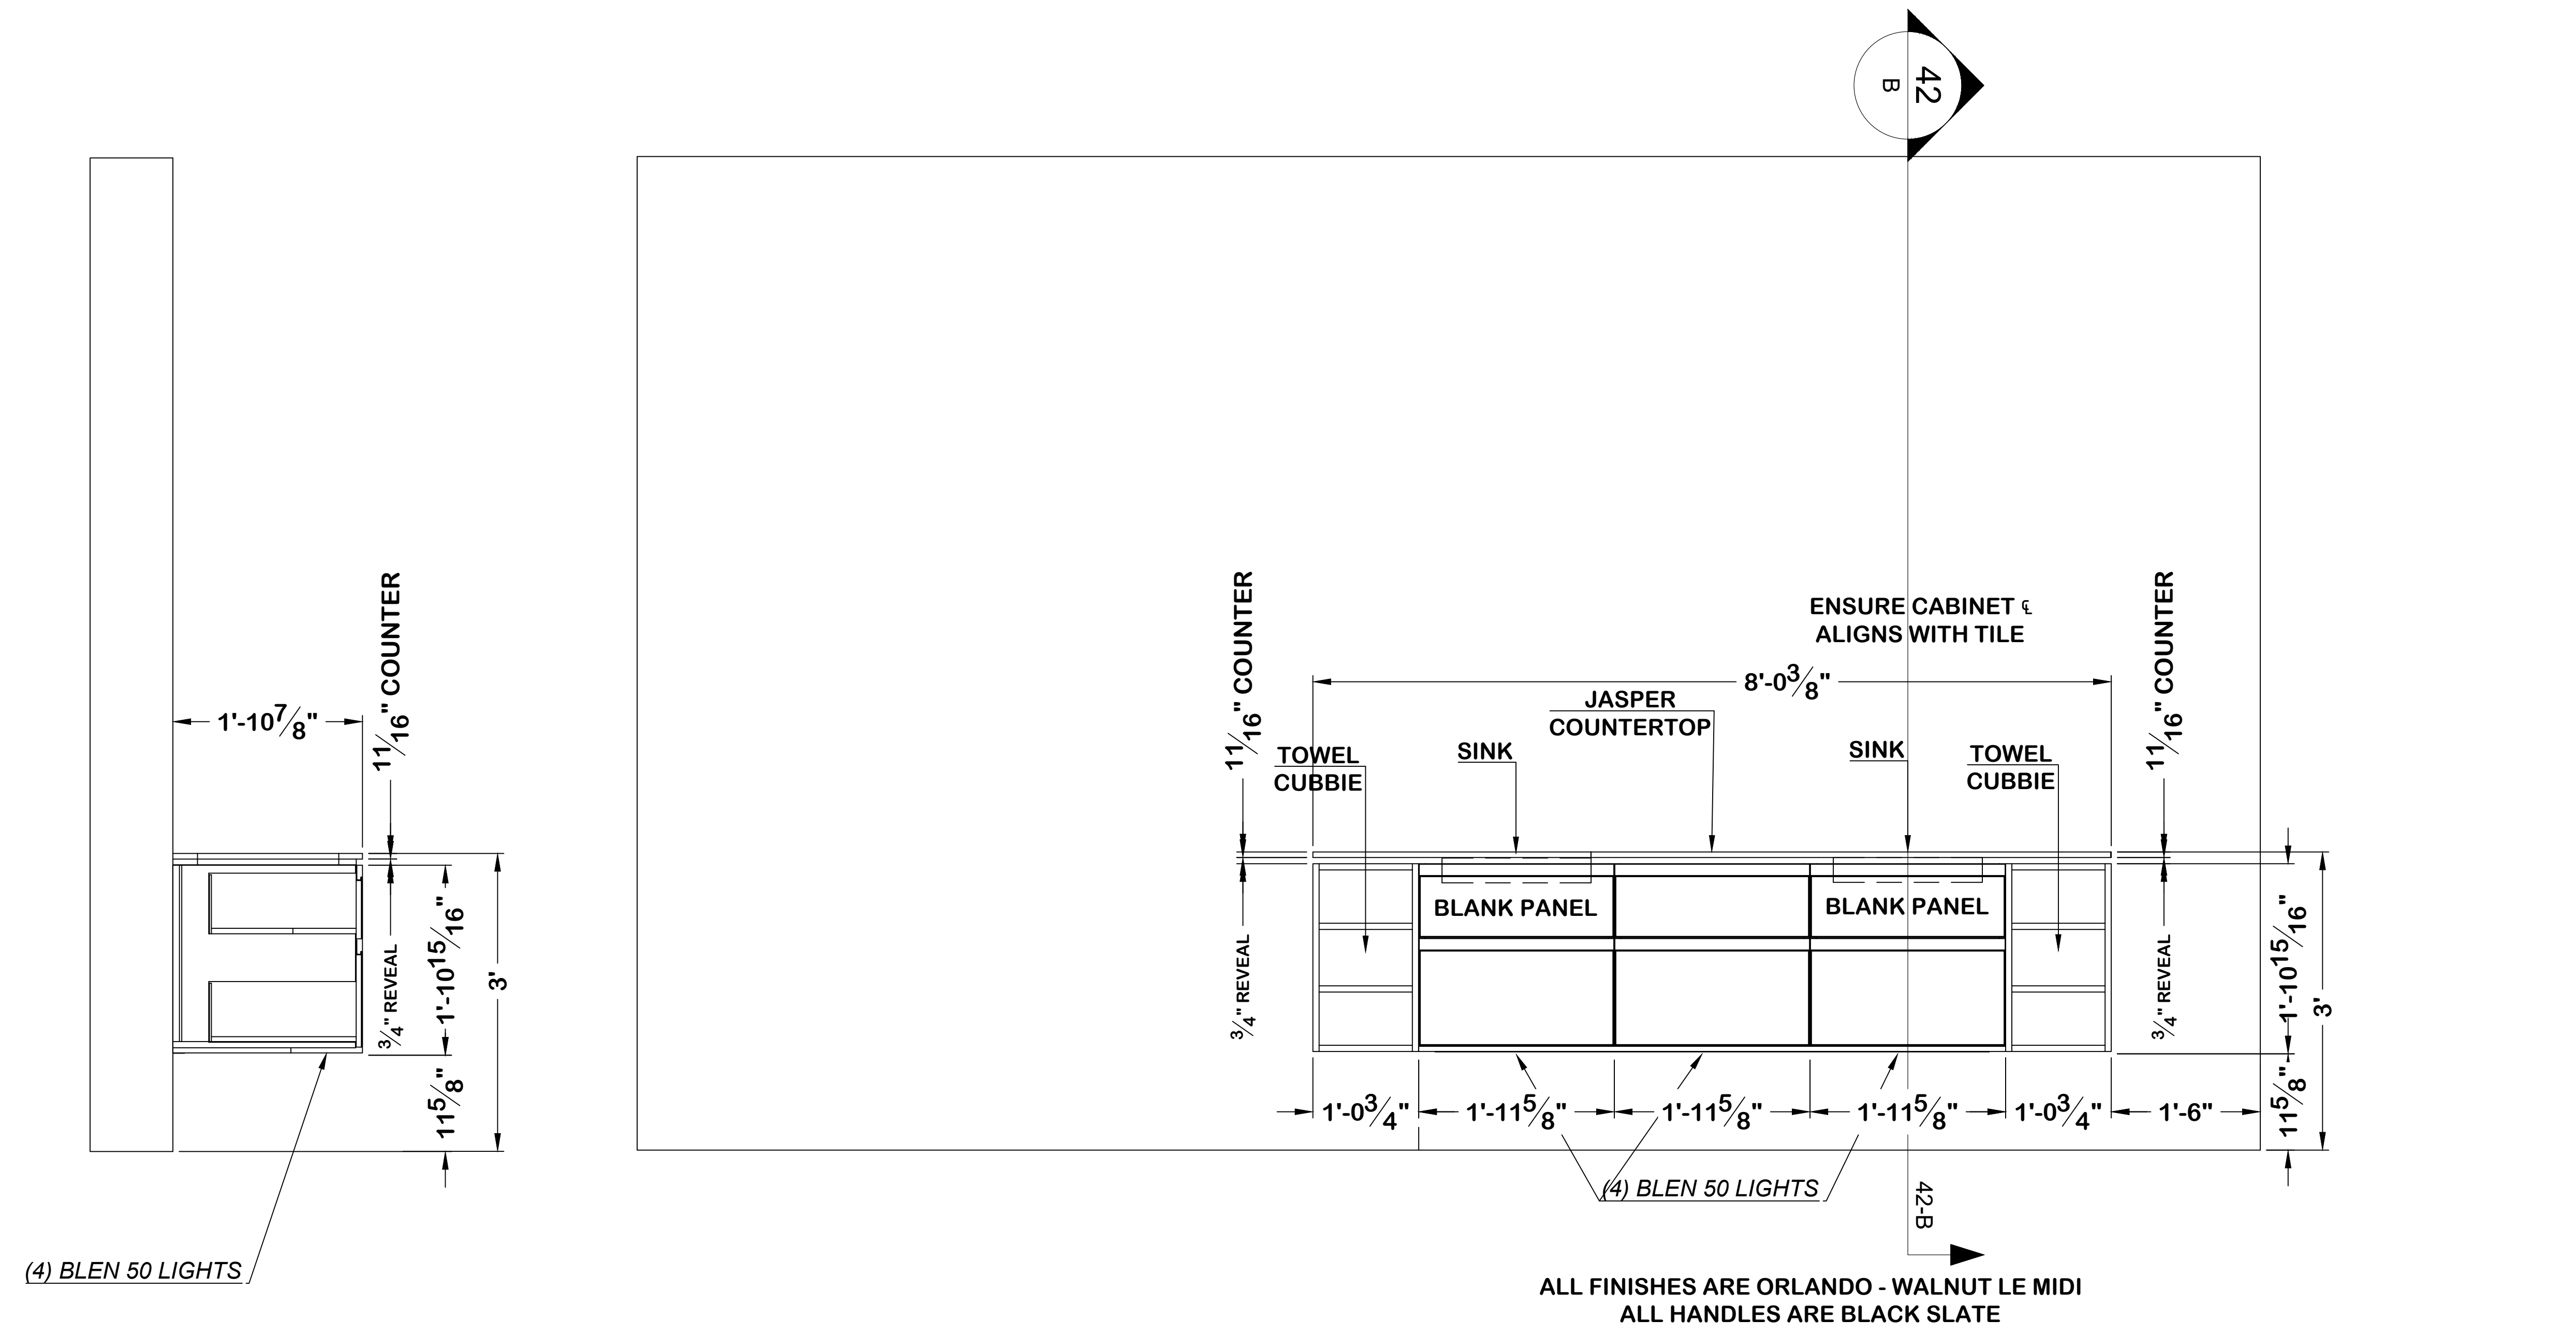

(4) BLEN 50 LIGHTS


ALL FINISHES ARE ORLANDO - WALNUT LE MIDI
ALL HANDLES ARE BLACK SLATE



42B GUEST 2 VANITY SECTION LOOKING EAST
Scale: 1" = 1'-0"

42A GUEST 2 VANITY ELEV LOOKING NORTH
Scale: 1" = 1'-0"

FINISH TABLE	
CABINETS	ORLANDO WALNUT LE MIDI
HANDLES	BLACK SLATE
SHELVES	ORLANDO WALNUT LE MIDI
SIDE & BACK PANELS	ORLANDO WALNUT LE MIDI
COUNTERTOP	JASPER

BOTH ROOMS	
BLEN 50 US	4
S24DLF75US LIGHT CONTROL	2
KMU TRAY	2
SWITCH	REMOTE

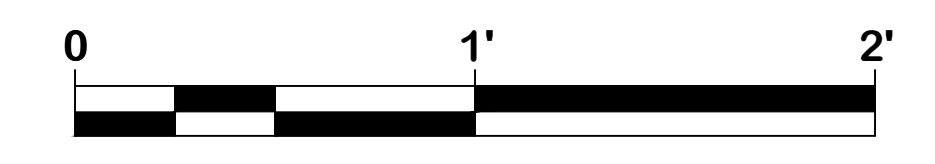

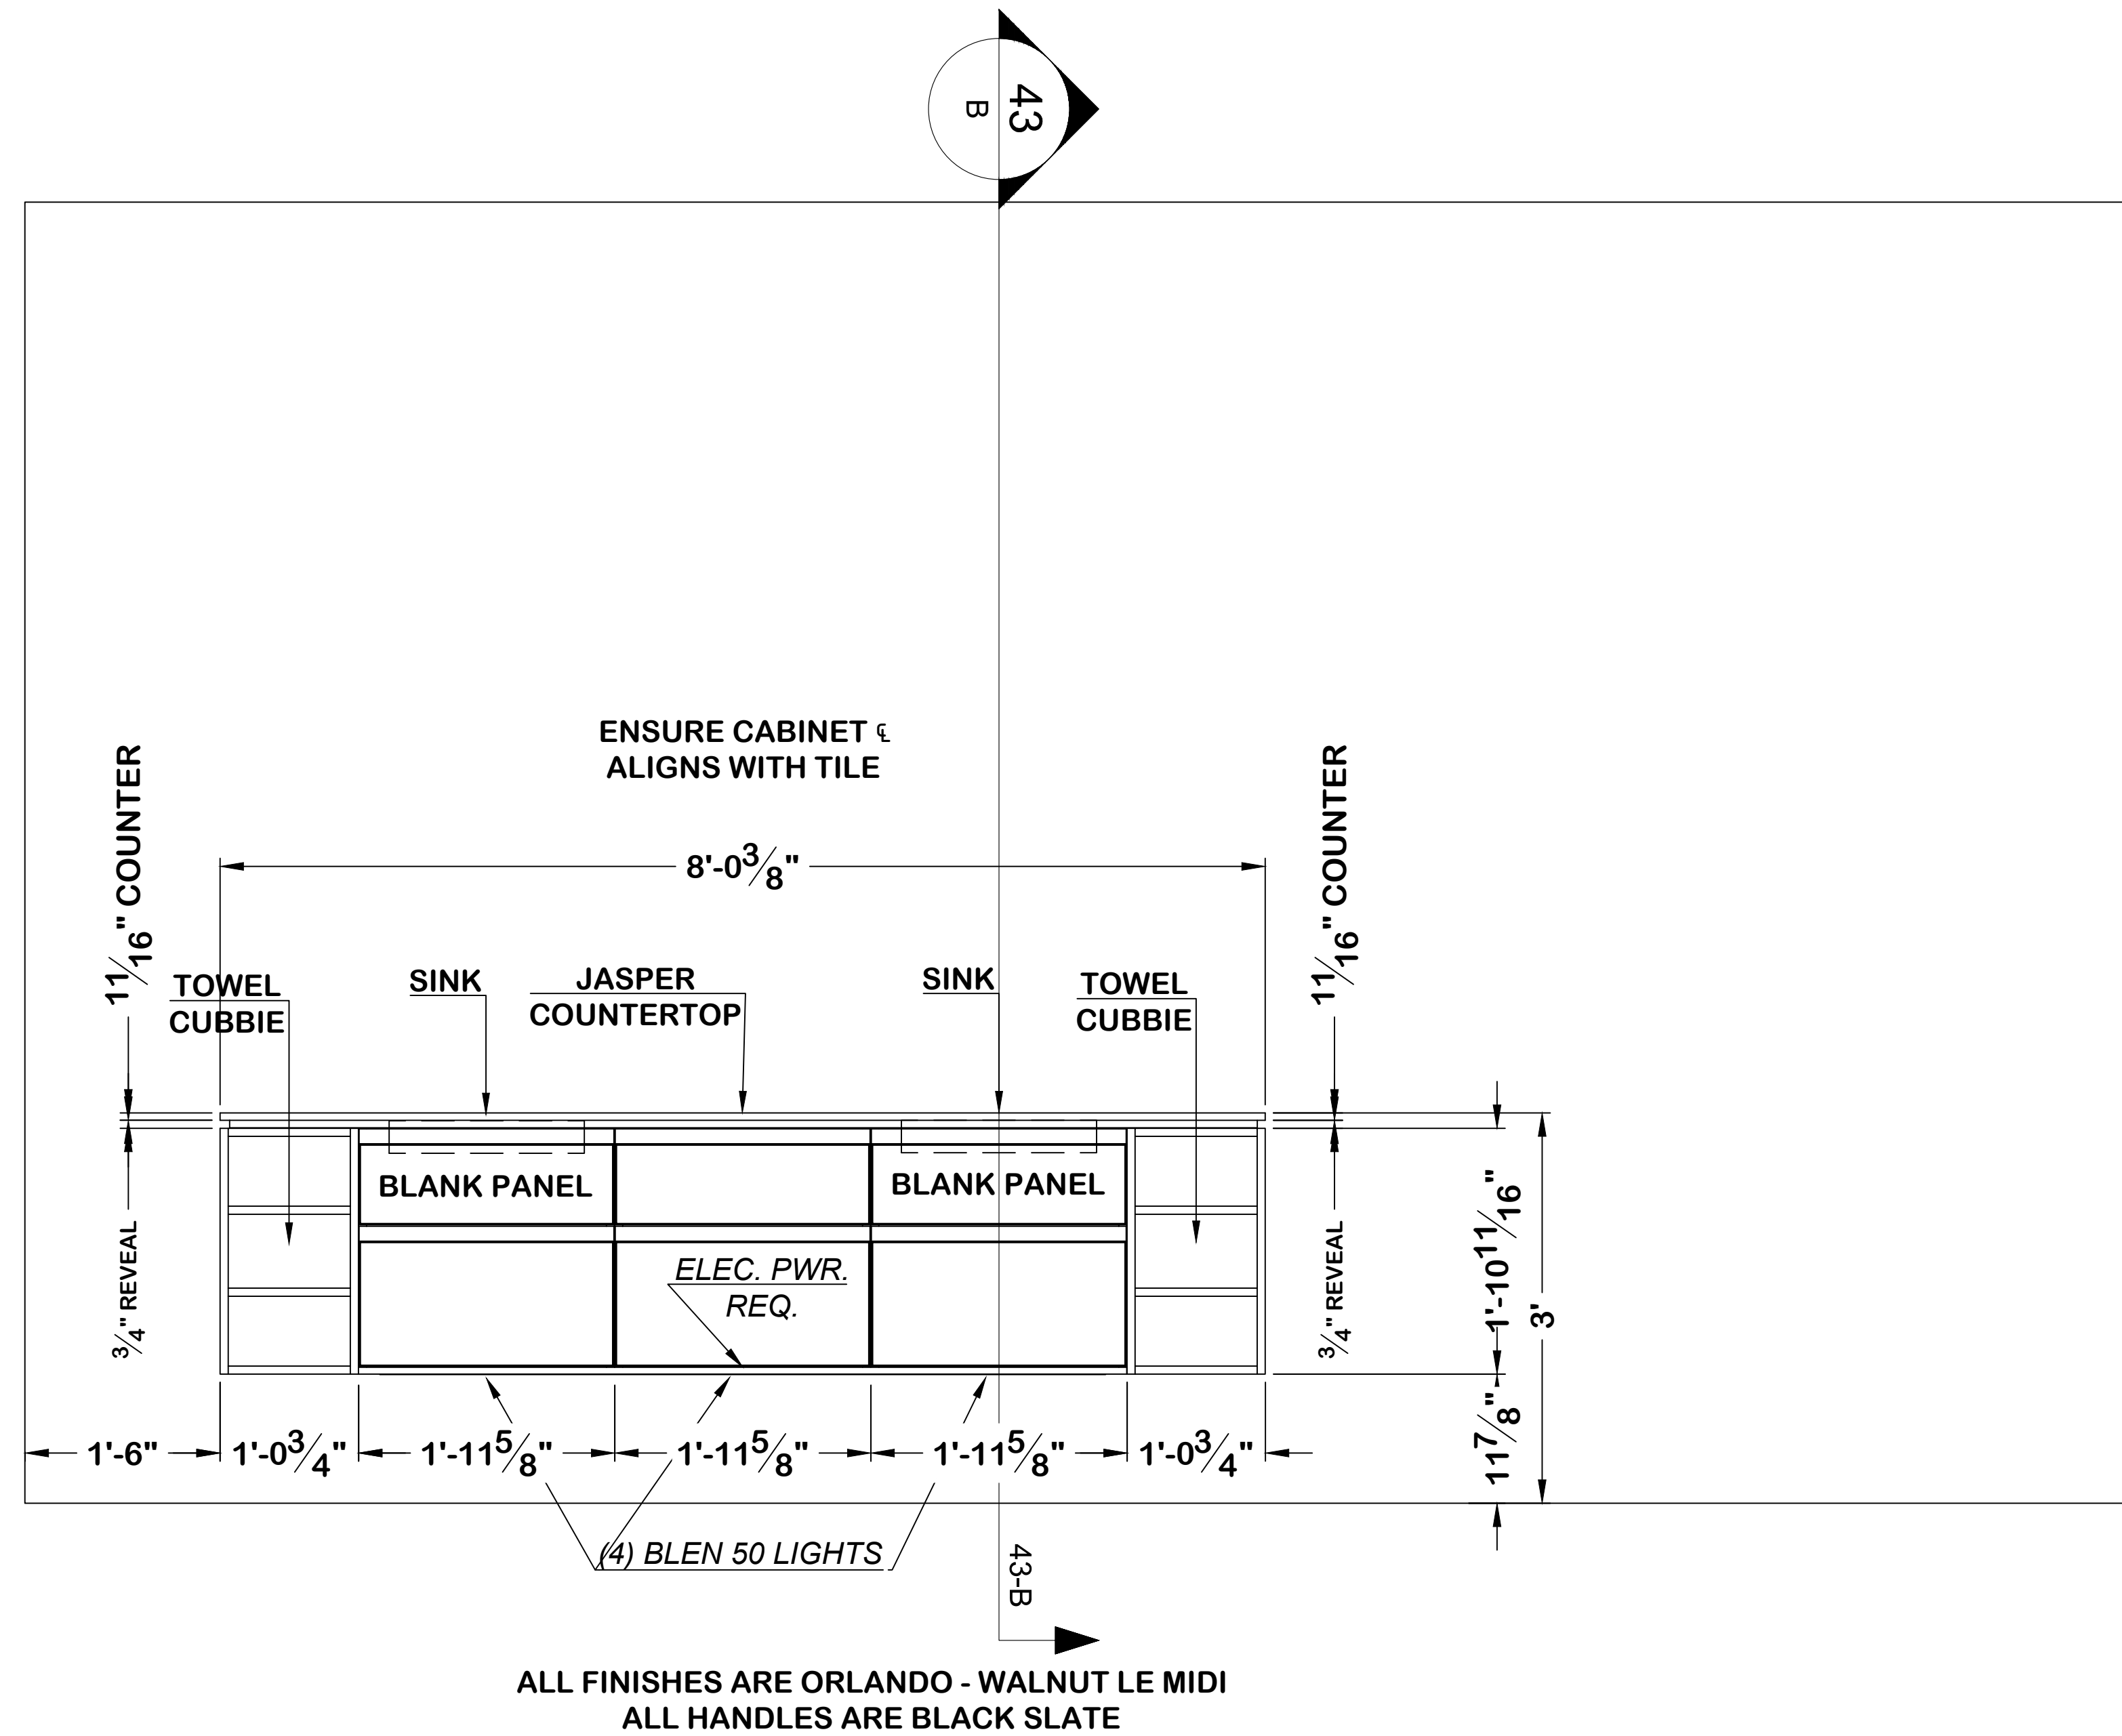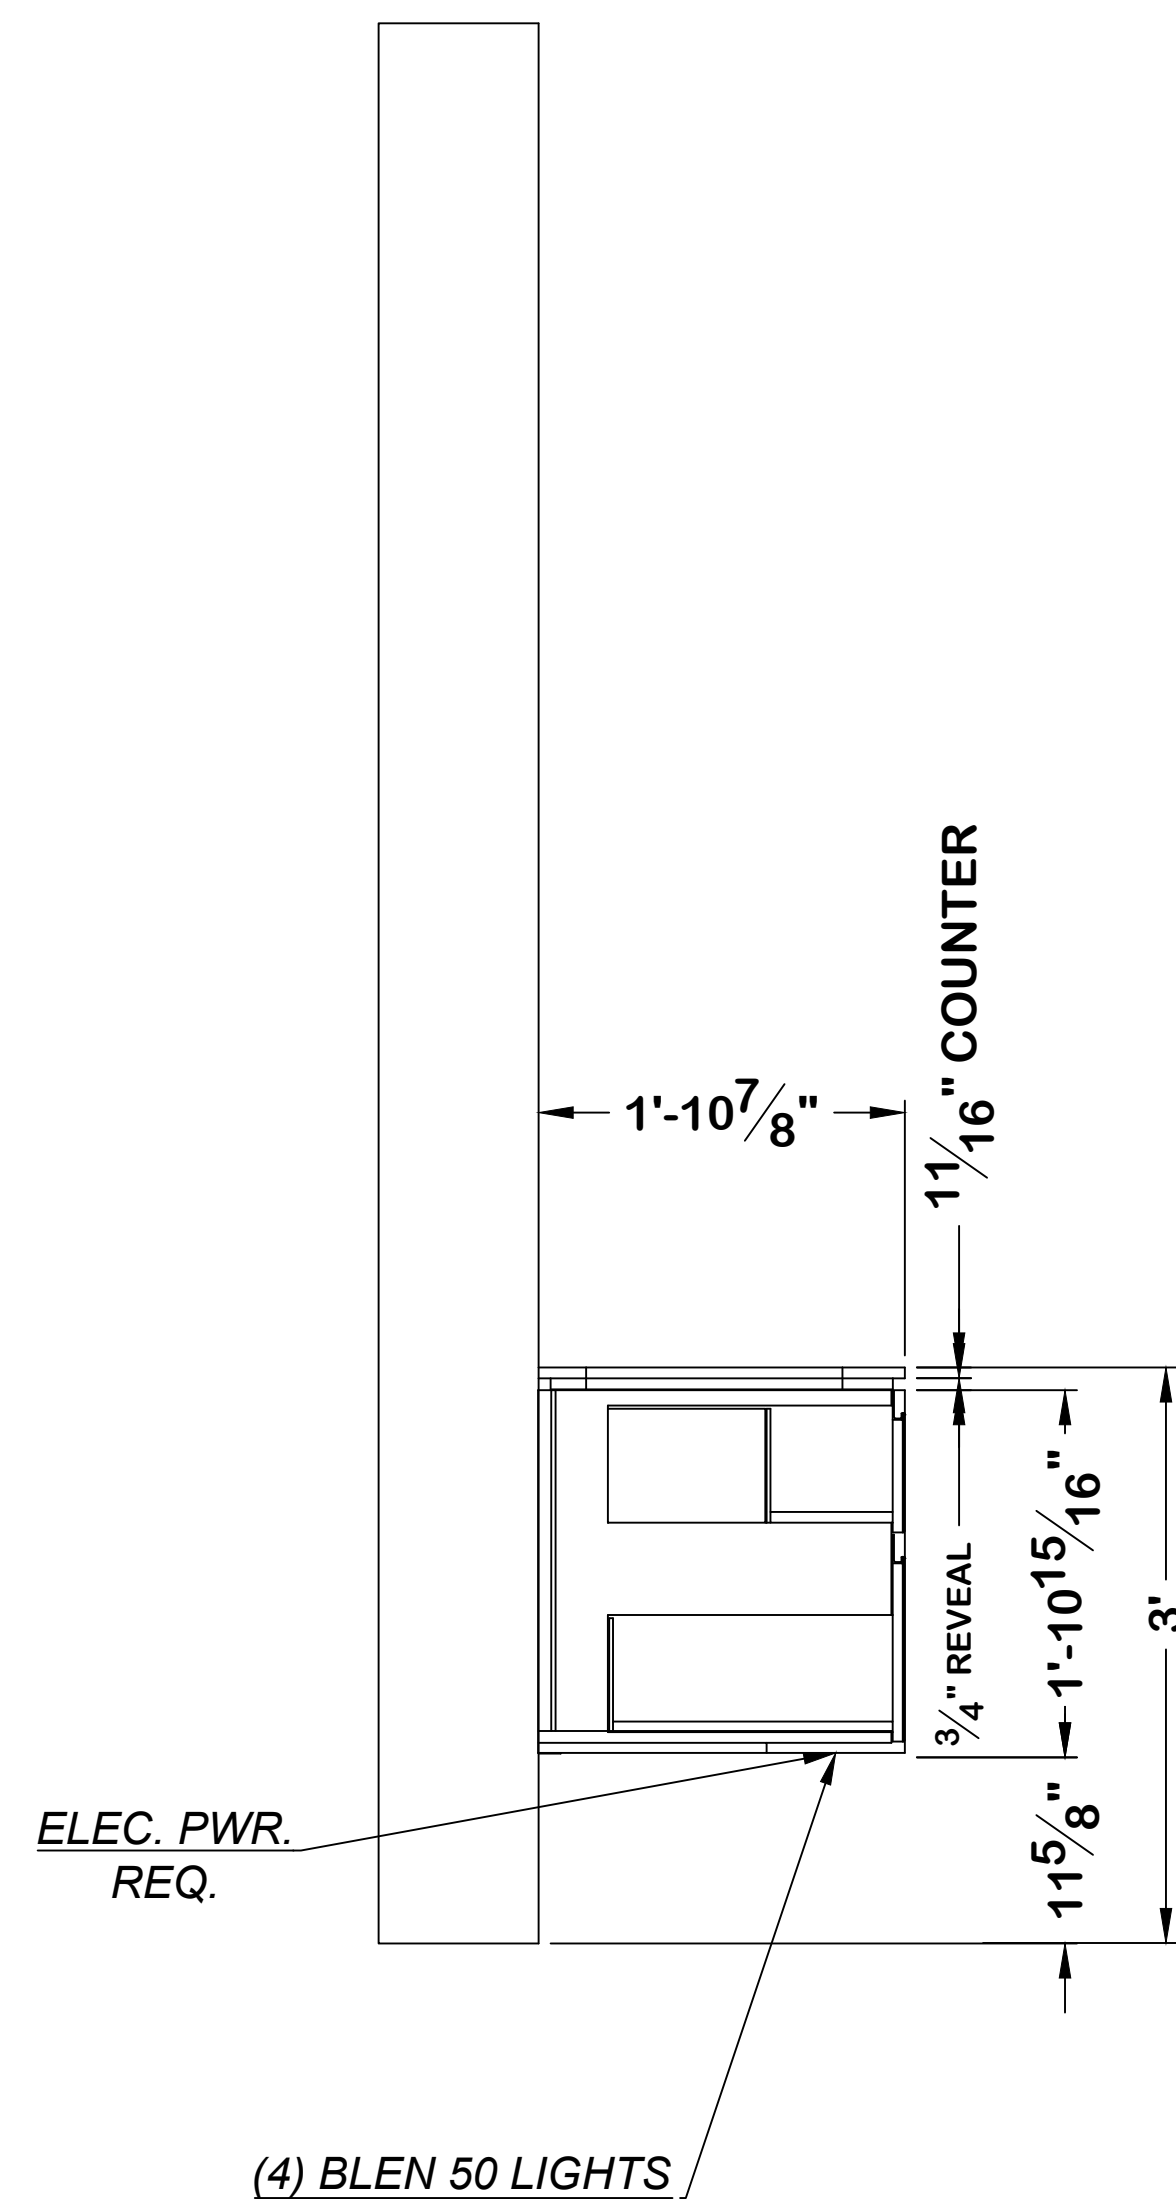



43B GUEST 3 VANITY SECTION LOOKING WEST
Scale: 1" = 1'-0"

FINISH TABLE	
CABINETS	ORLANDO WALNUT LE MIDI
HANDLES	BLACK SLATE
SHELVES	ORLANDO WALNUT LE MIDI
SIDE & BACK PANELS	ORLANDO WALNUT LE MIDI
COUNTERTOP	JASPER



BOTH ROOMS	
BLEN 50 US	4
S24DLF75US LIGHT CONTROL	2
KMU TRAY	2
SWITCH	REMOTE

43A GUEST 3 VANITY ELEV LOOKING SOUTH
Scale: 1" = 1'-0"

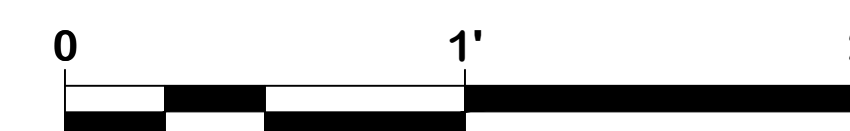


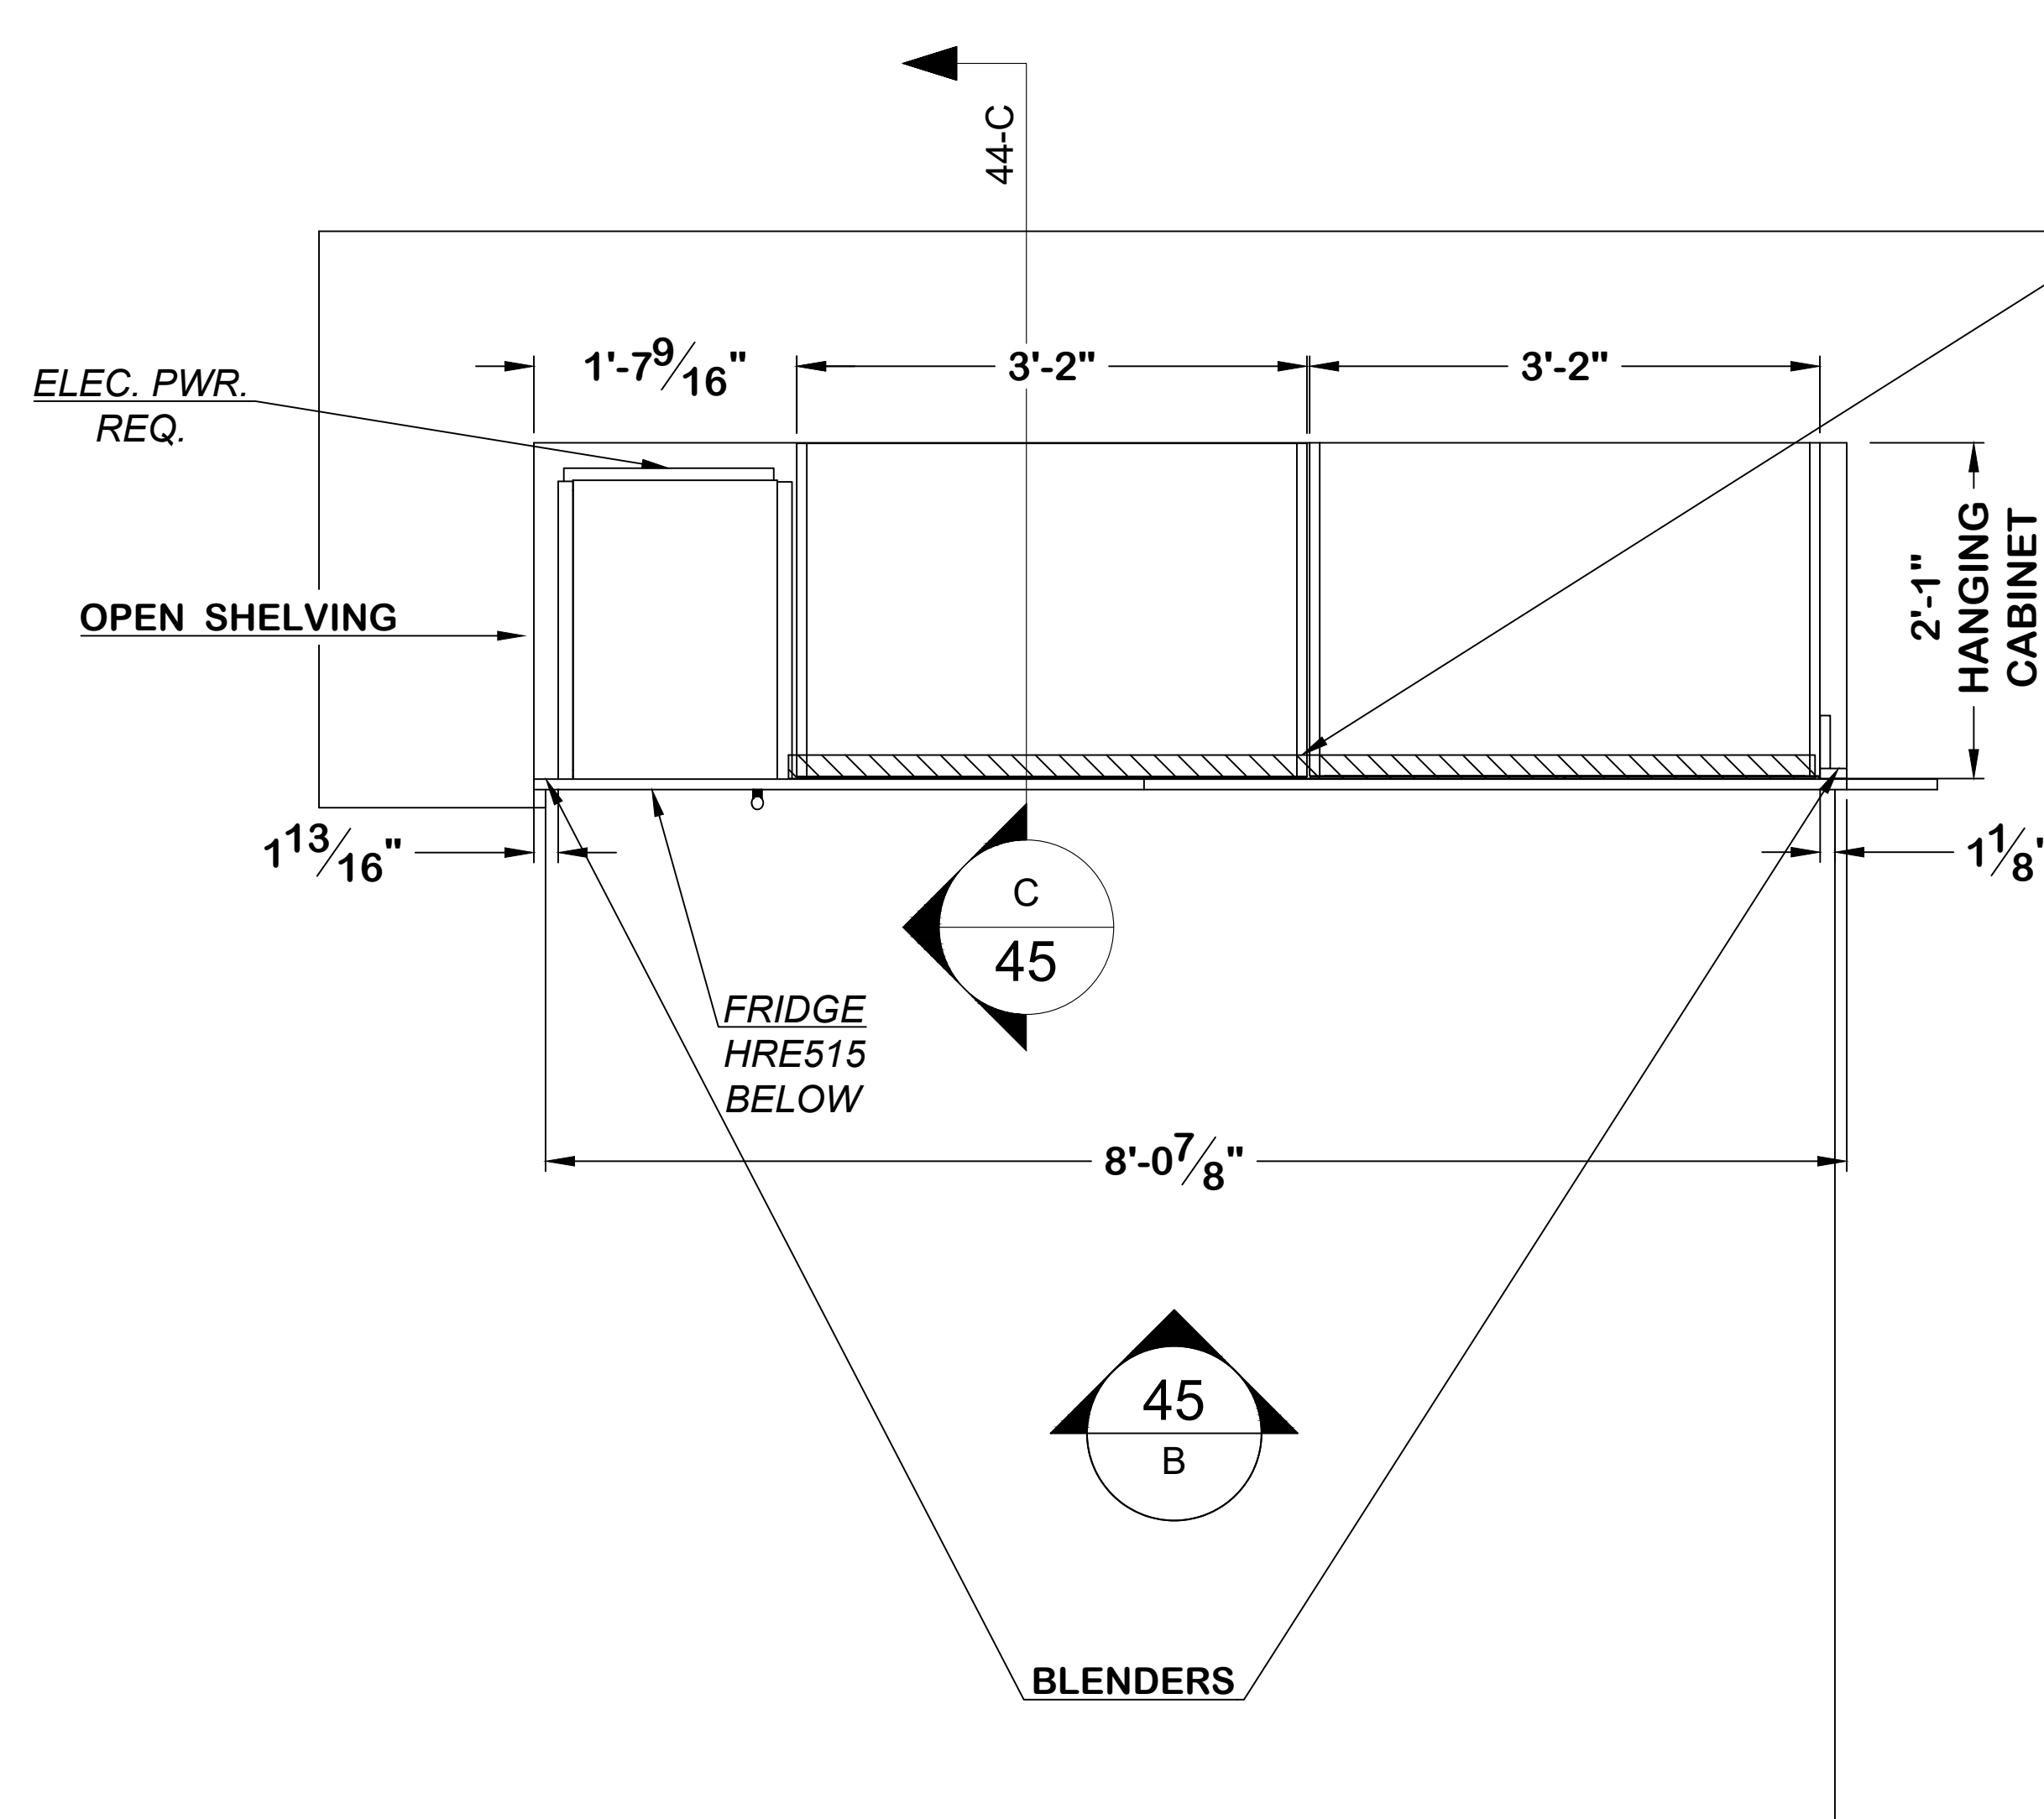



44B GUEST 3 CASEWORK PLAN
Scale: 1" = 1'-0"

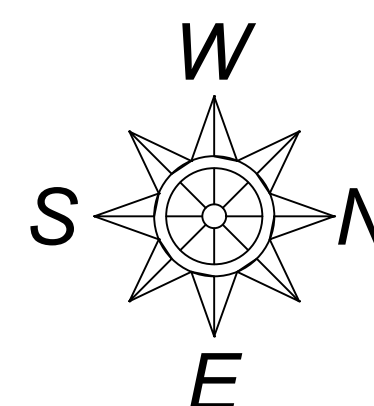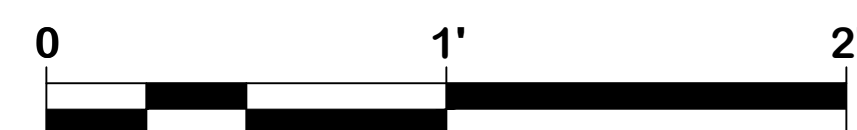

SOFFIT BEHIND
UPPER PANELS
W/ 5MM GAP

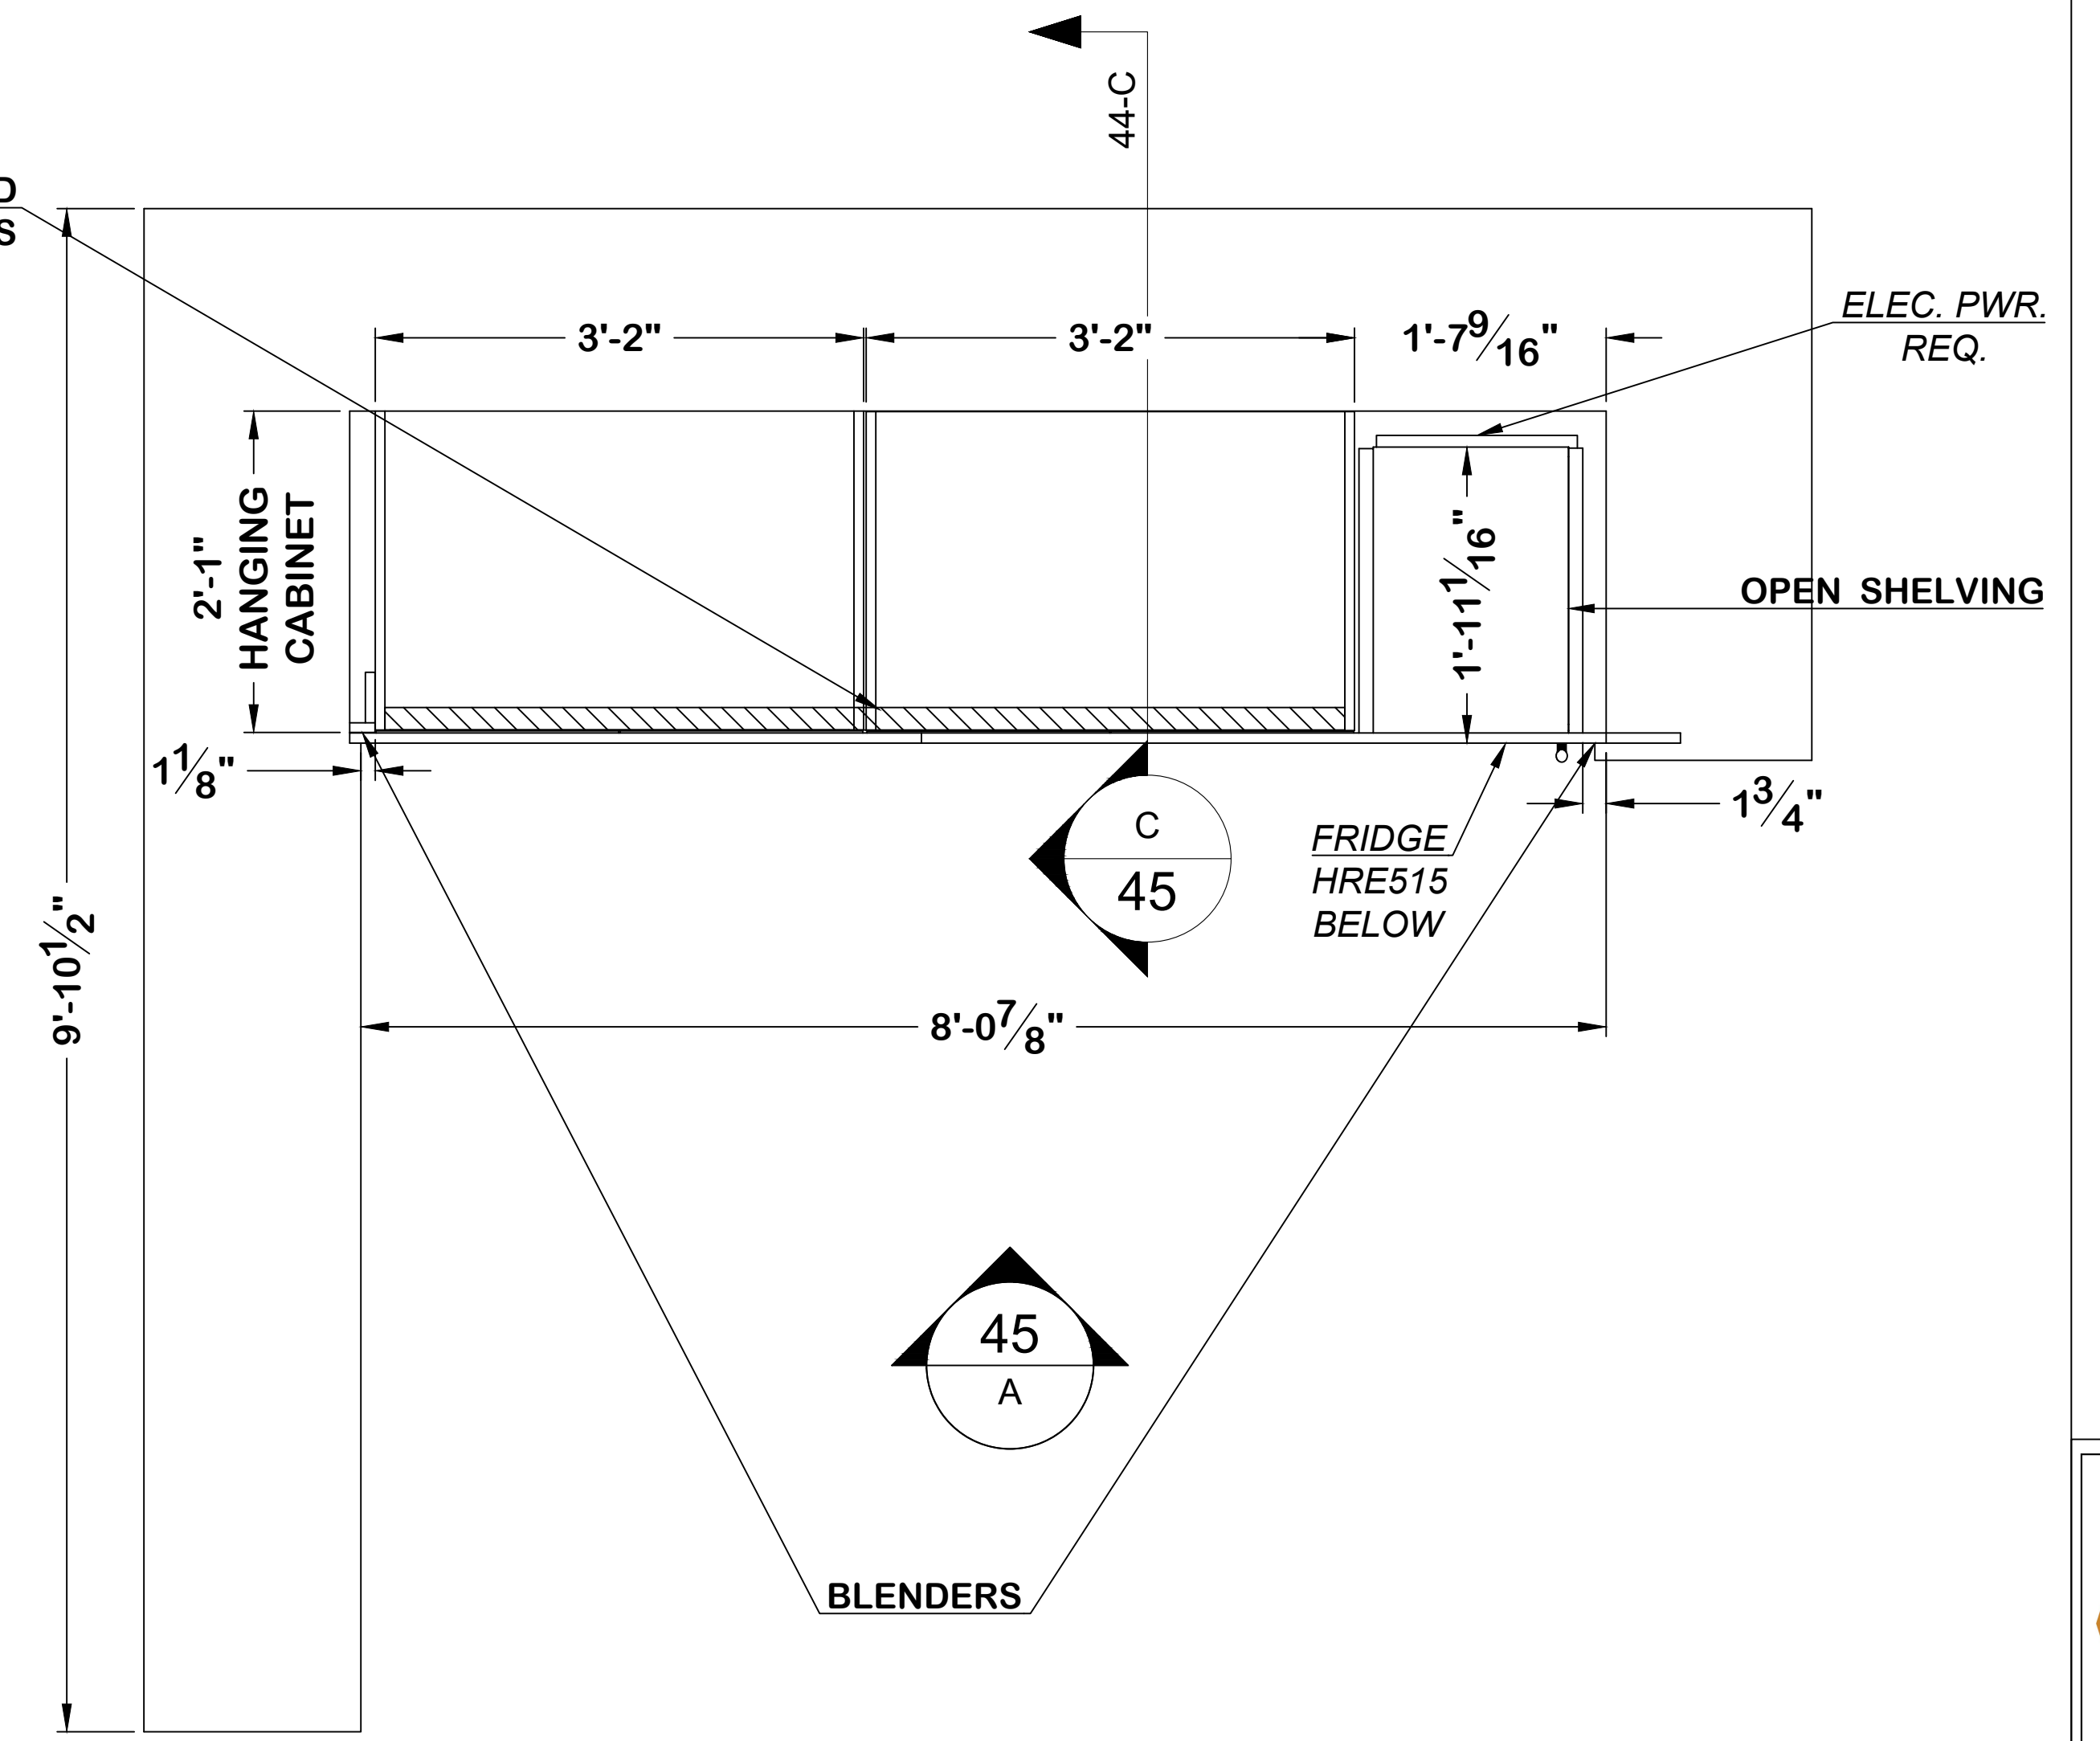



44A GUEST 2 CASEWORK PLAN
Scale: 1" = 1'-0"

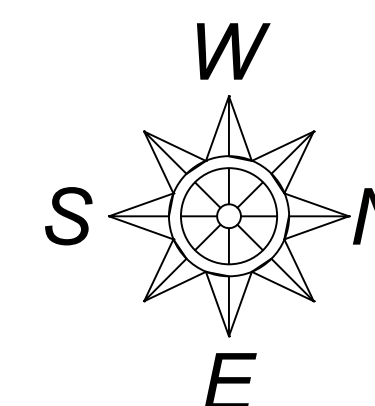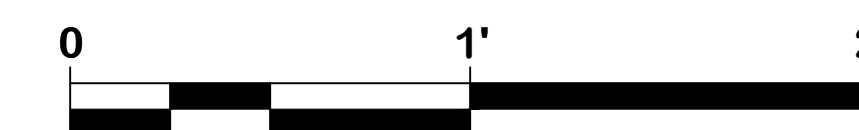

PLAZA de COMERCIO
1570 PACHECO C-1
SANTA FE, NM 87505
505-992-8382




LIGHTING SCHEDULE BOTH ROOMS	
BLE	8
S24DLF75US LIGHT CONTROL	2
KMI CASING	2
SWITCH	REMOTE

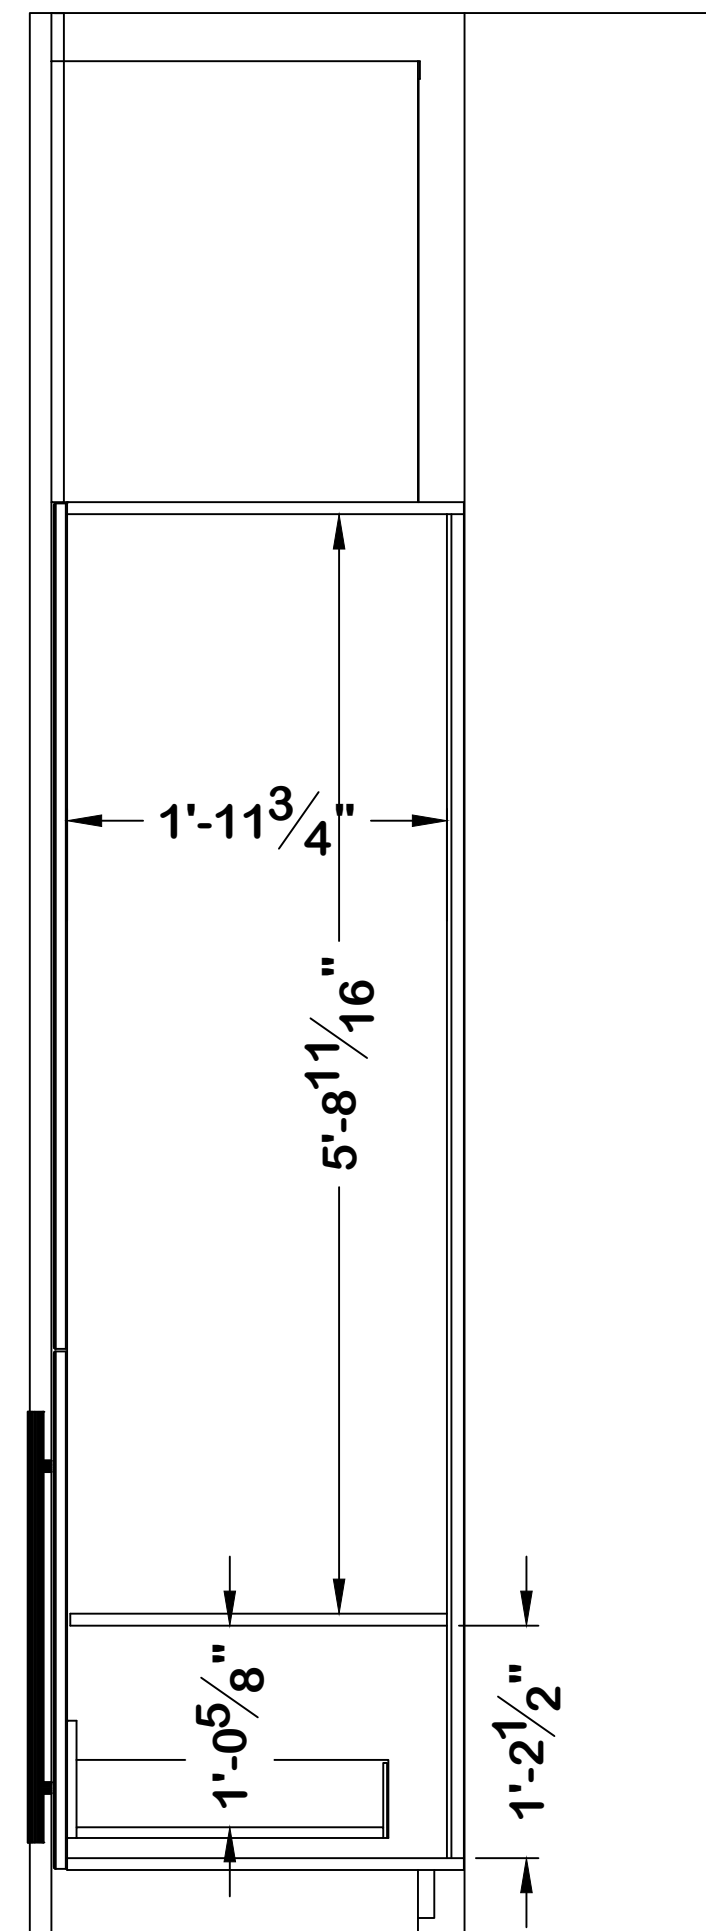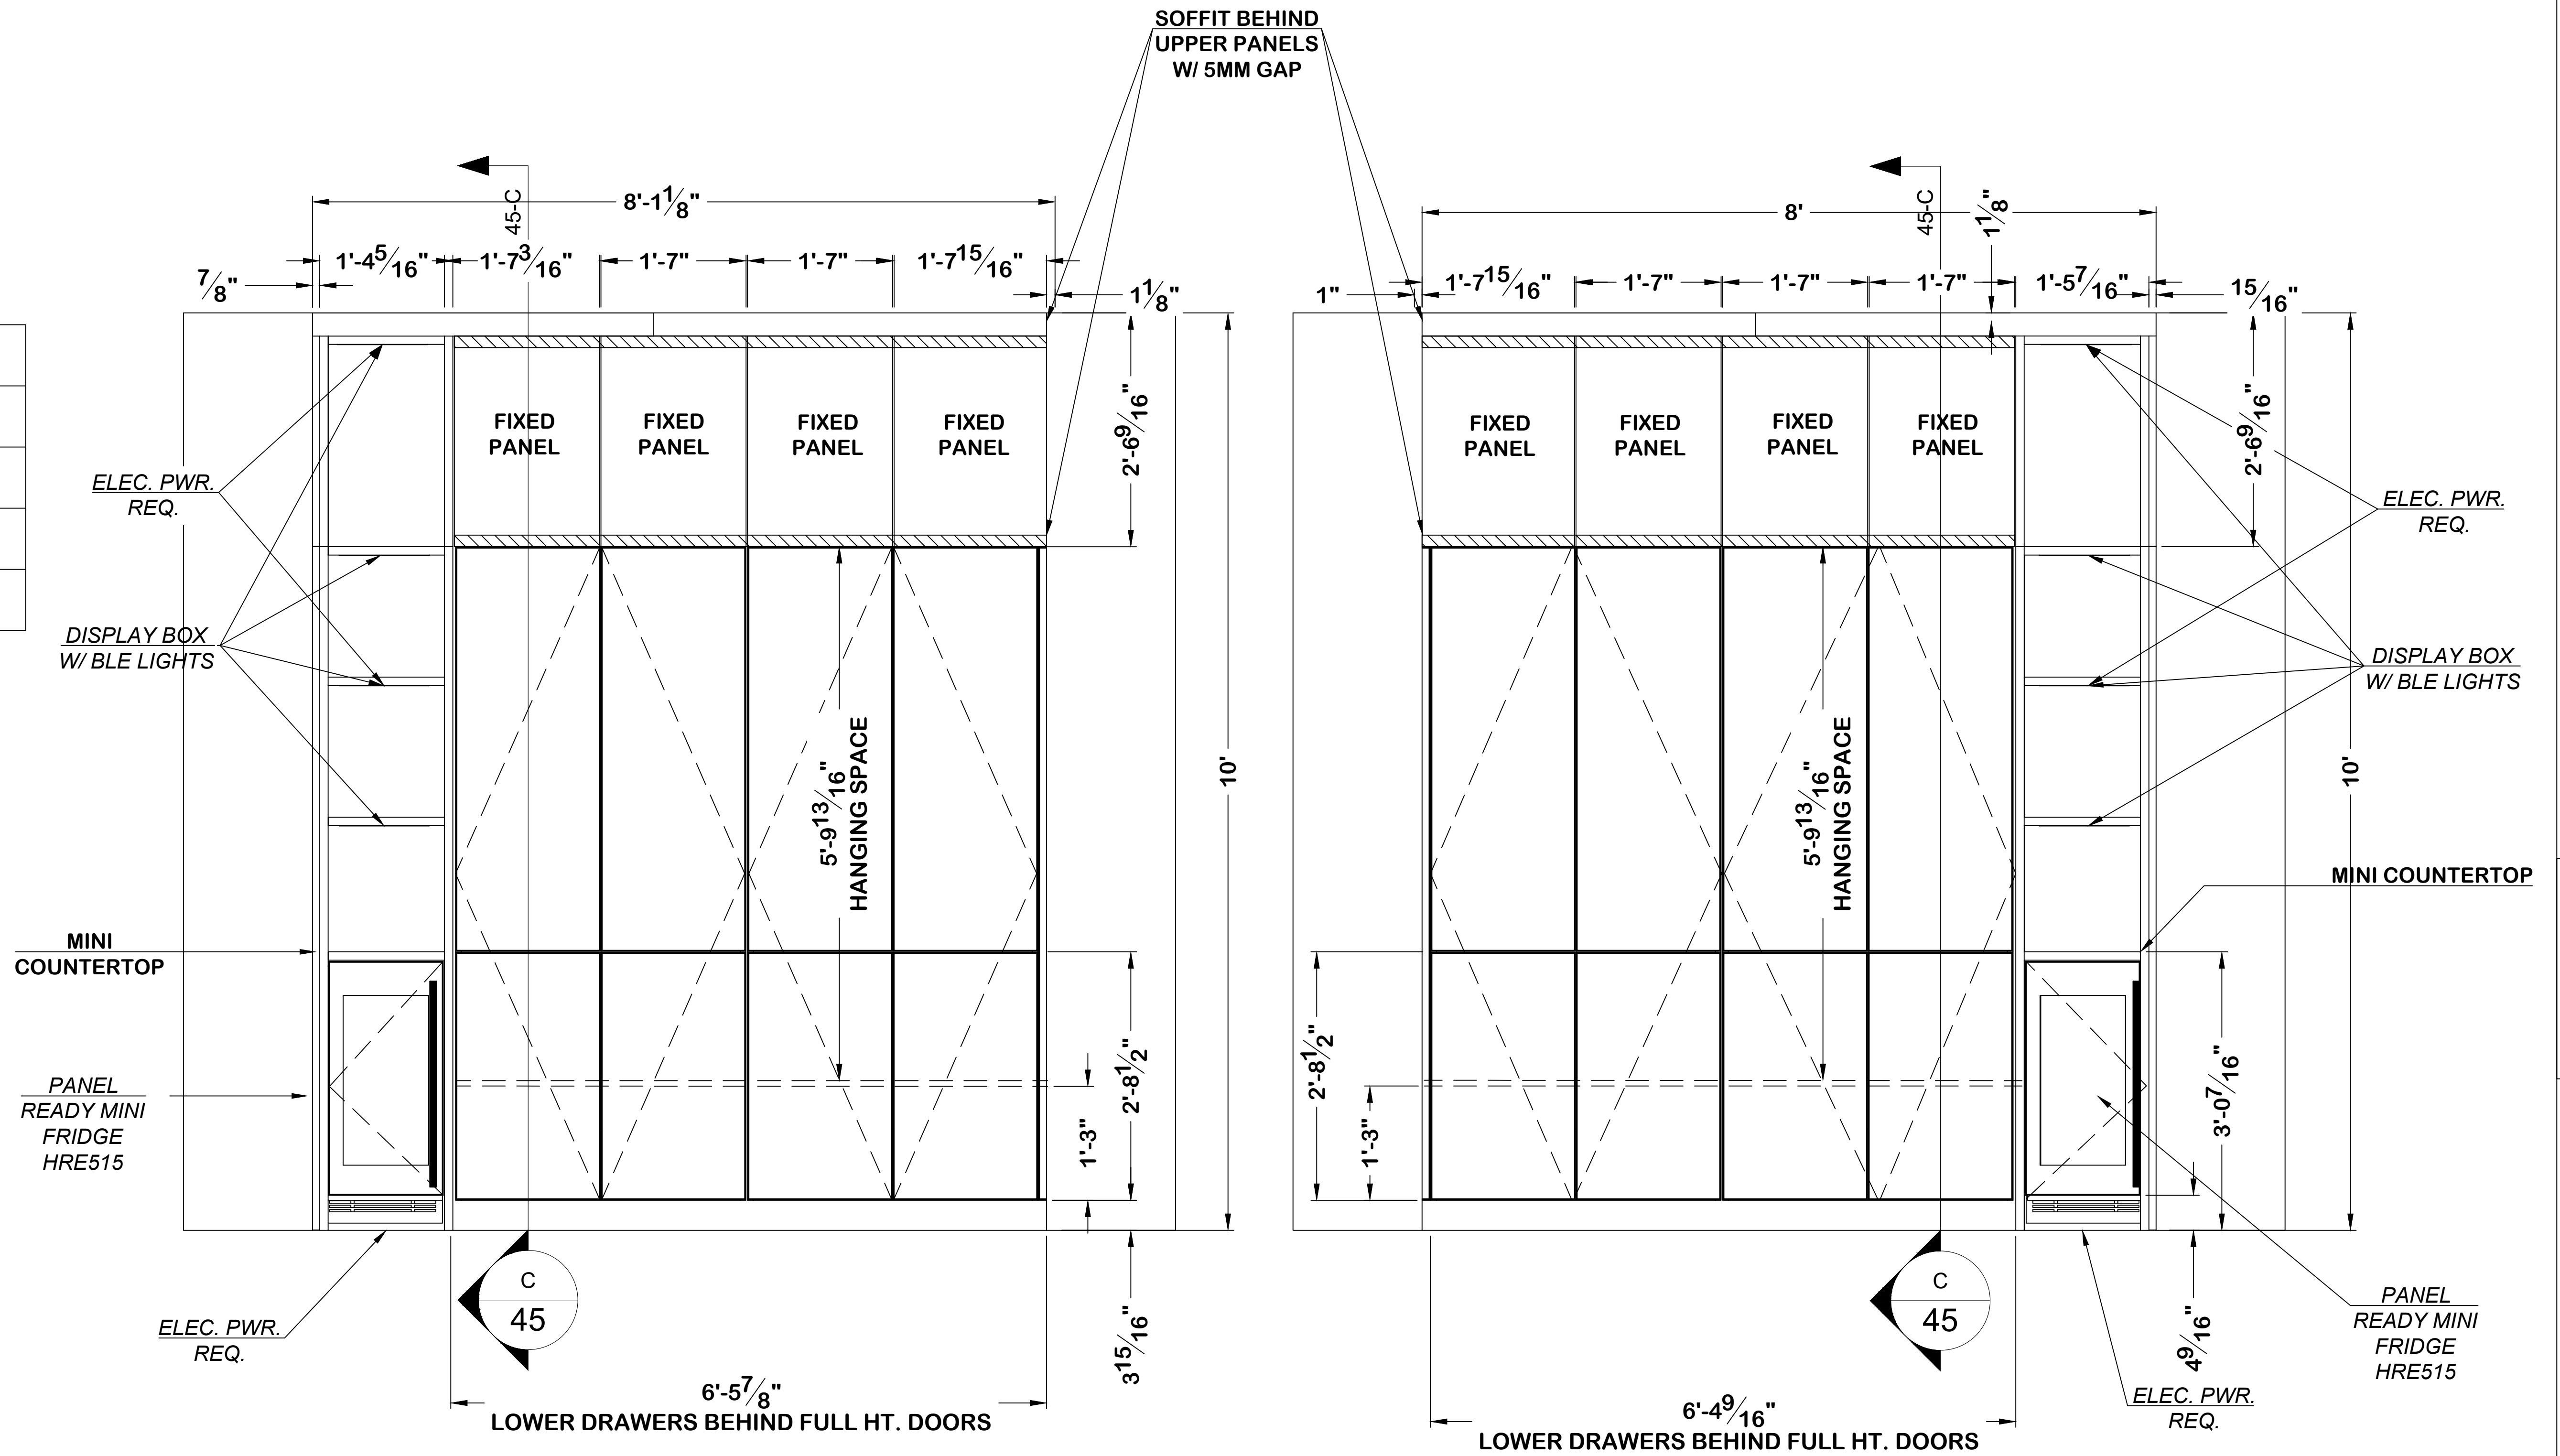

ALL FINISHES ARE ORLANDO - WALNUT LE MIDI
ALL HANDLES ARE BLACK SLATE


45B GUEST 3 CASEWORK LOOKING EAST
Scale: 1" = 1'-0"

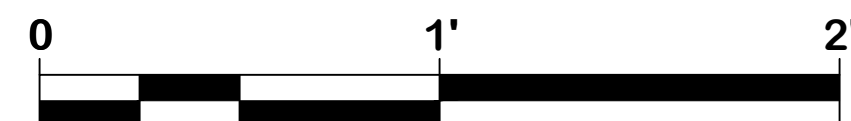

FINISH TABLE	
CABINETS	ORLANDO WALNUT LE MIDI
HANDLES	P.T.O.
SHELVES	ORLANDO WALNUT LE MIDI
SIDE & BACK PANELS	ORLANDO WALNUT LE MIDI

ALL FINISHES ARE ORLANDO - WALNUT LE MIDI
ALL HANDLES ARE BLACK SLATE


45A GUEST 2 CASEWORK LOOKING EAST
Scale: 1" = 1'-0"

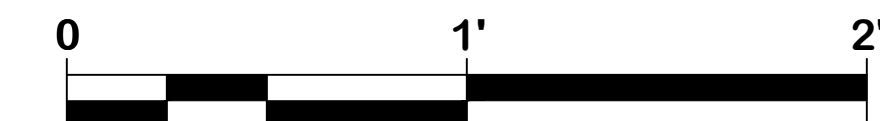

PLAZA de COMERCIO
1570 PACHECO C-1
SANTA FE, NM 87505
505-992-8382




45C GUEST 2&3 CASEWORK SECTION LOOKING NORTH
Scale: 1" = 1'-0"

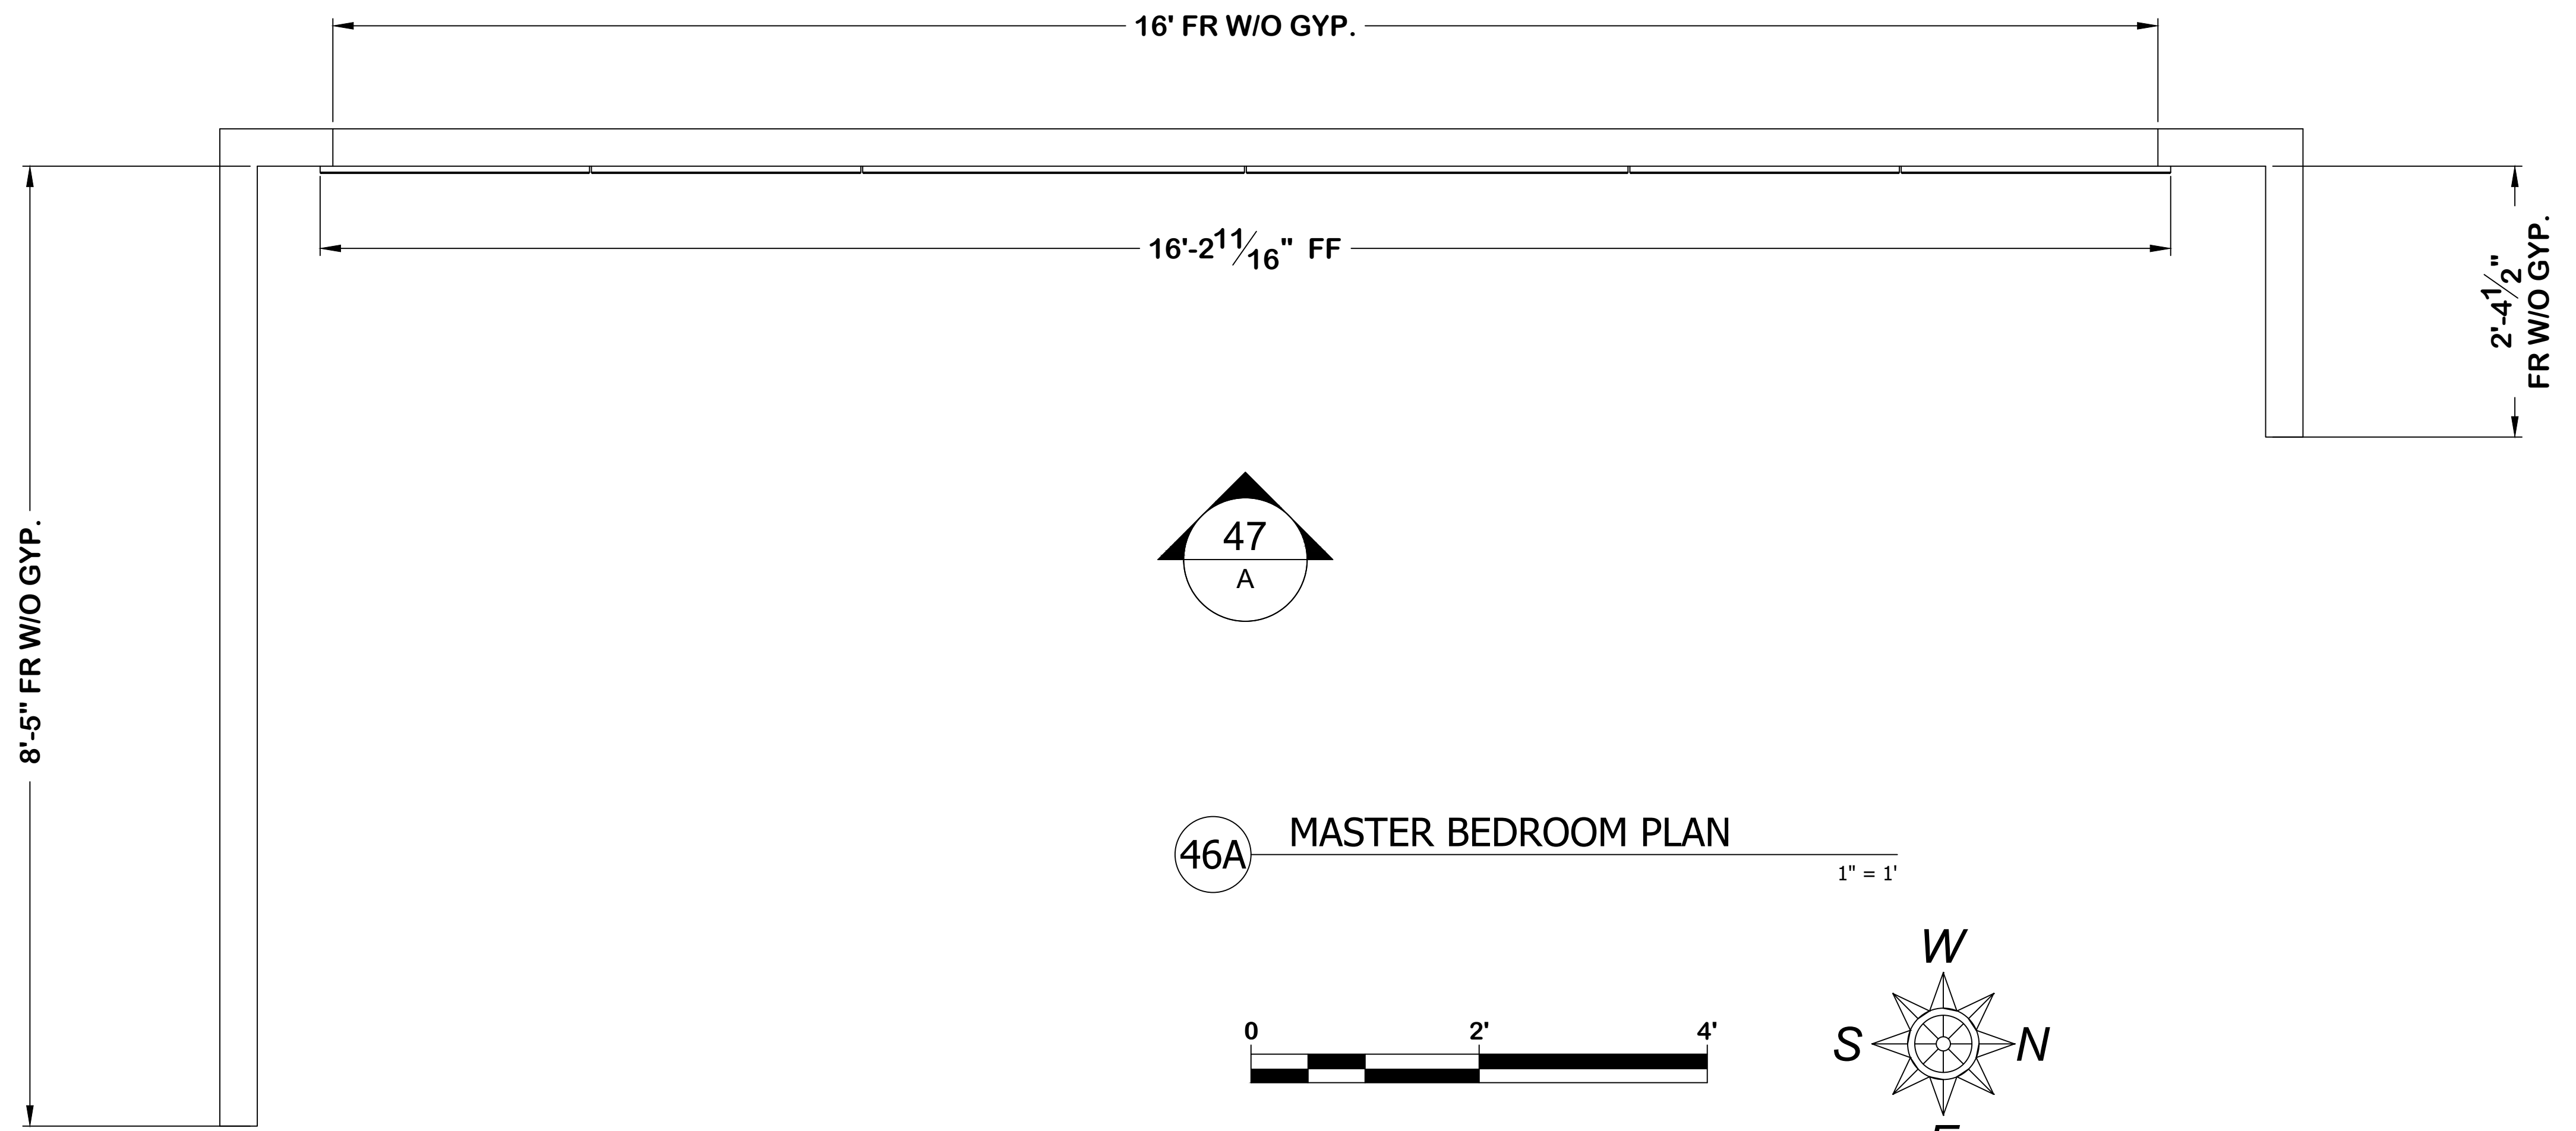

46A MASTER BEDROOM PLAN 1" = 1'

PLAZA de COMERCIO
 1570 PACHECO C-1
 SANTA FE, NM 87505
 505-992-8382



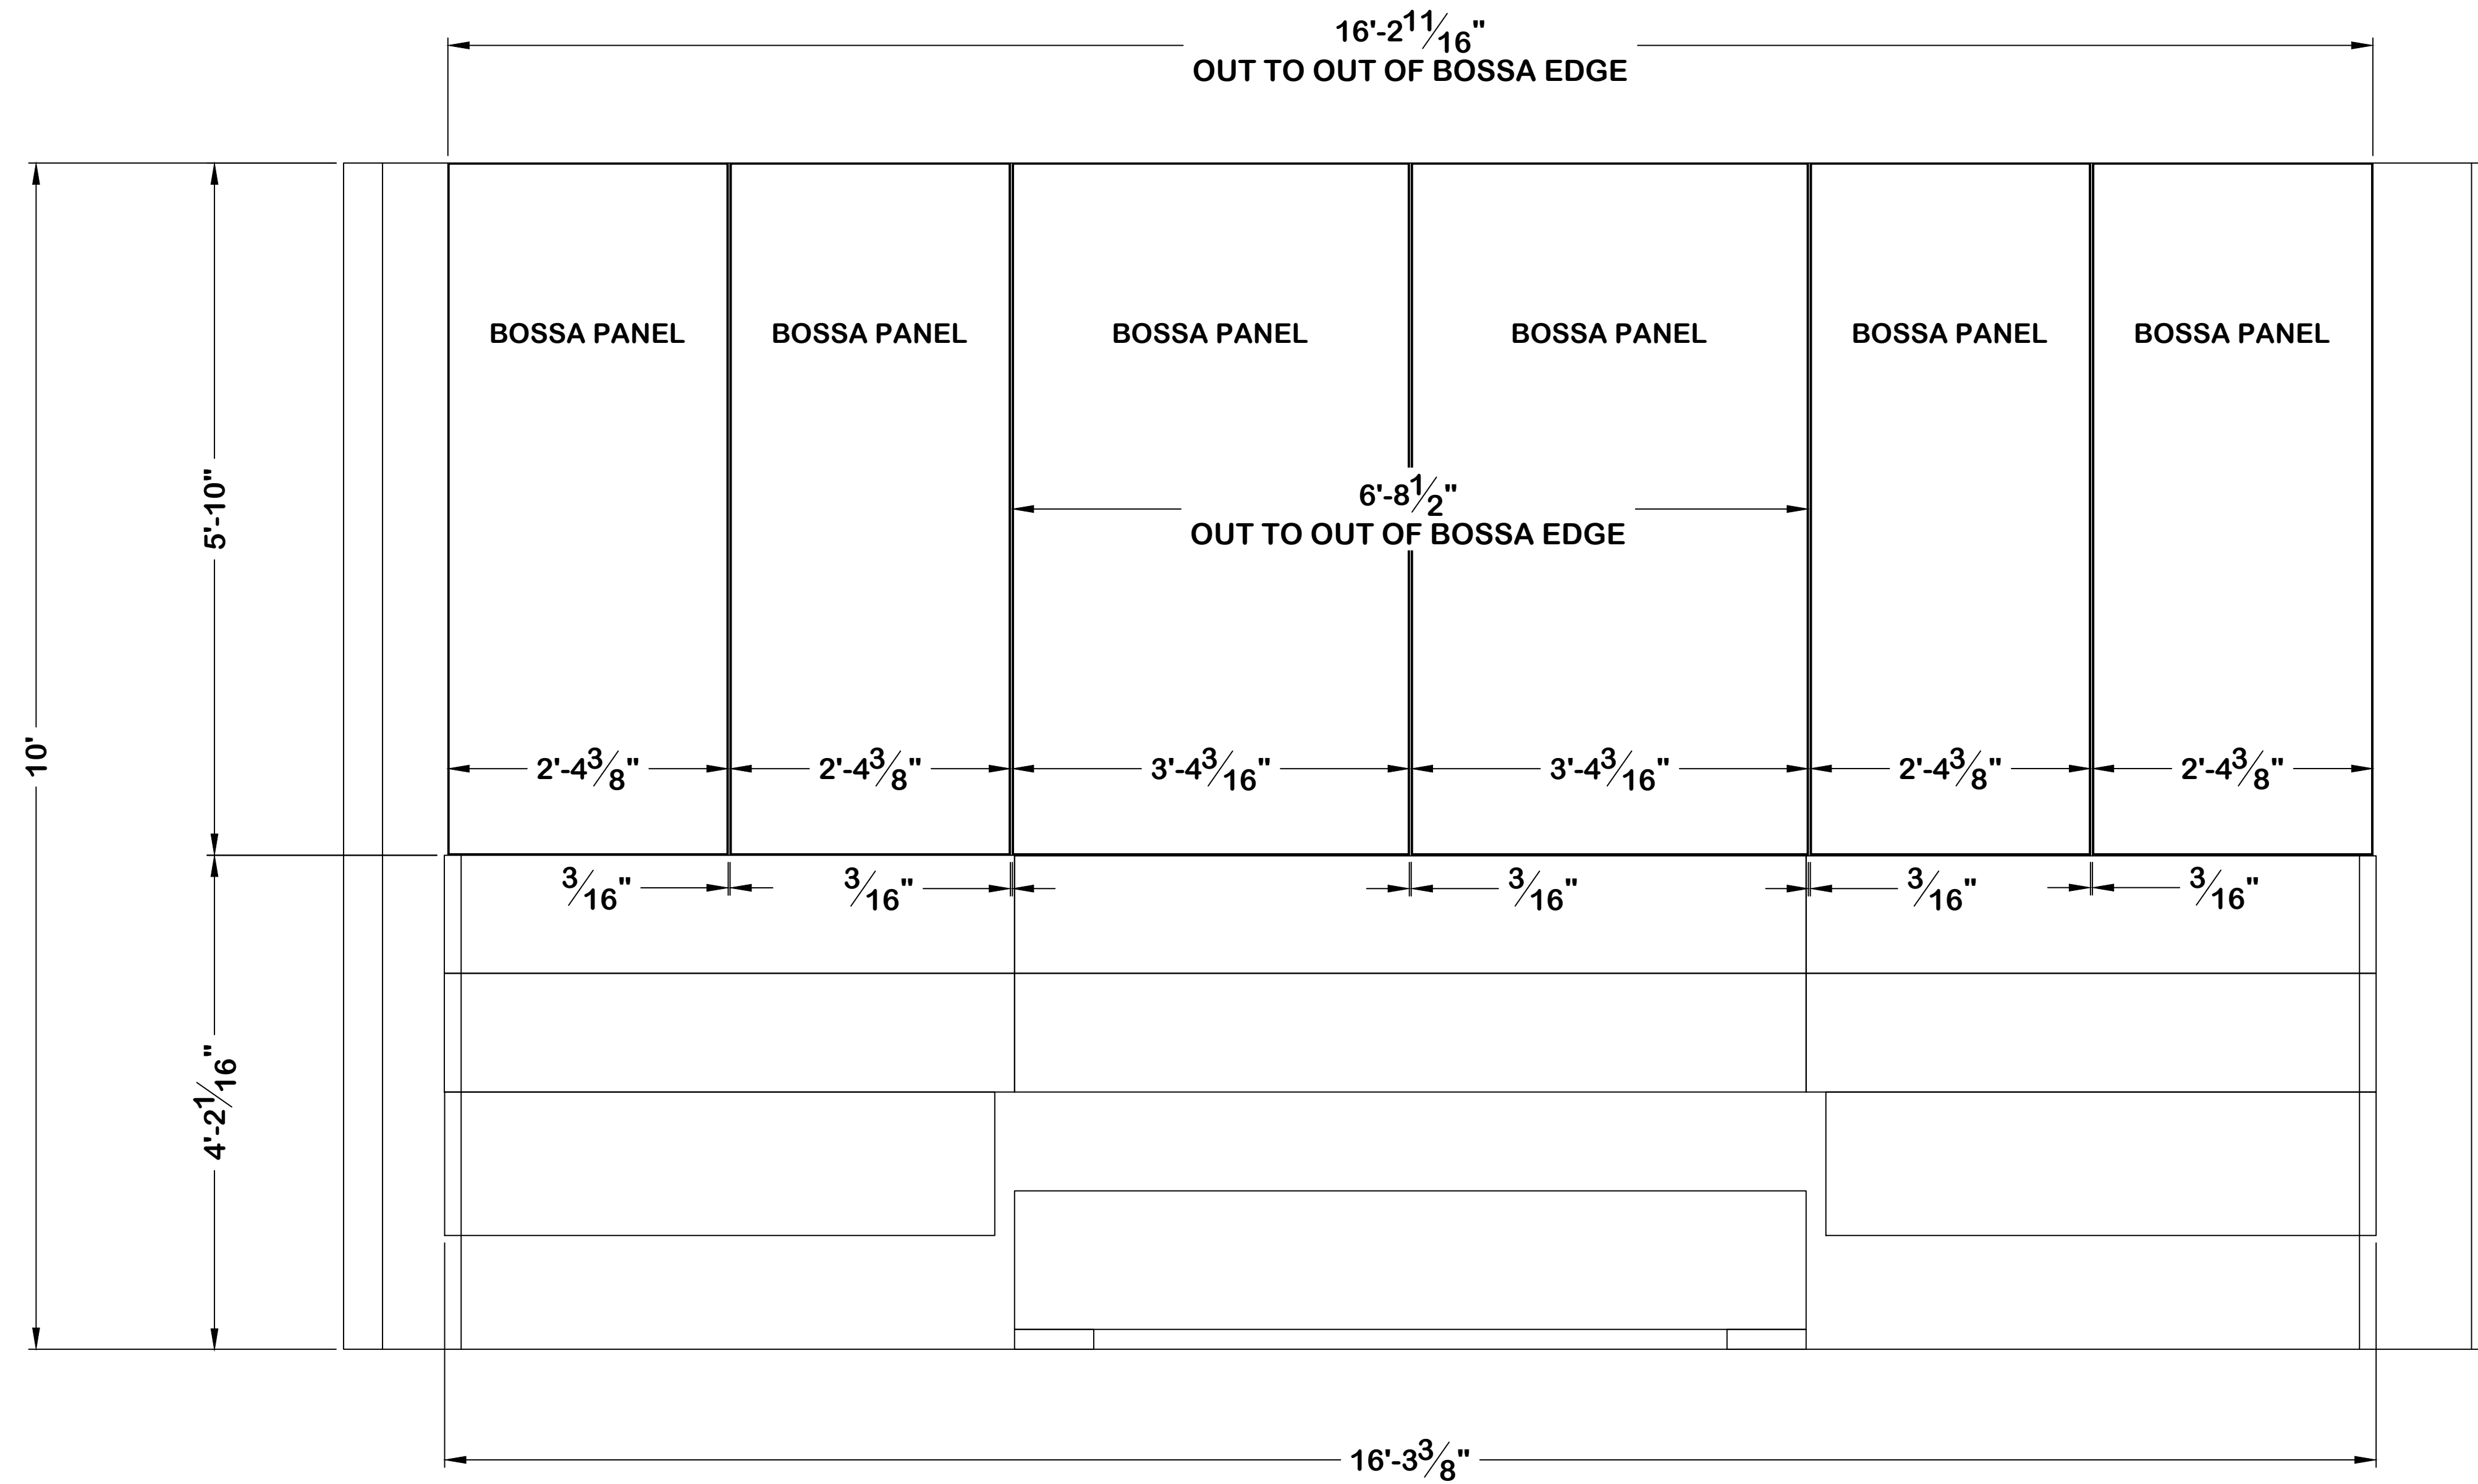

47A MASTER BEDROOM WEST ELEVATION
1" = 1'

PLAZA de COMERCIO
1570 PACHECO C-1
SANTA FE, NM 87505
505-992-8382



9/25/2023

SHEET
47

RMKM-44