





One Thousand Waves  
Preliminary Design Document  
08.30.19




# Site Plan

3/32" = 1'


## MATERIAL LEGEND

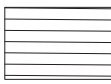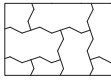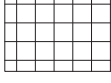-  TREX DECKING
-  PAVERS
-  FLAGSTONE
-  CONCRETE WALKWAY

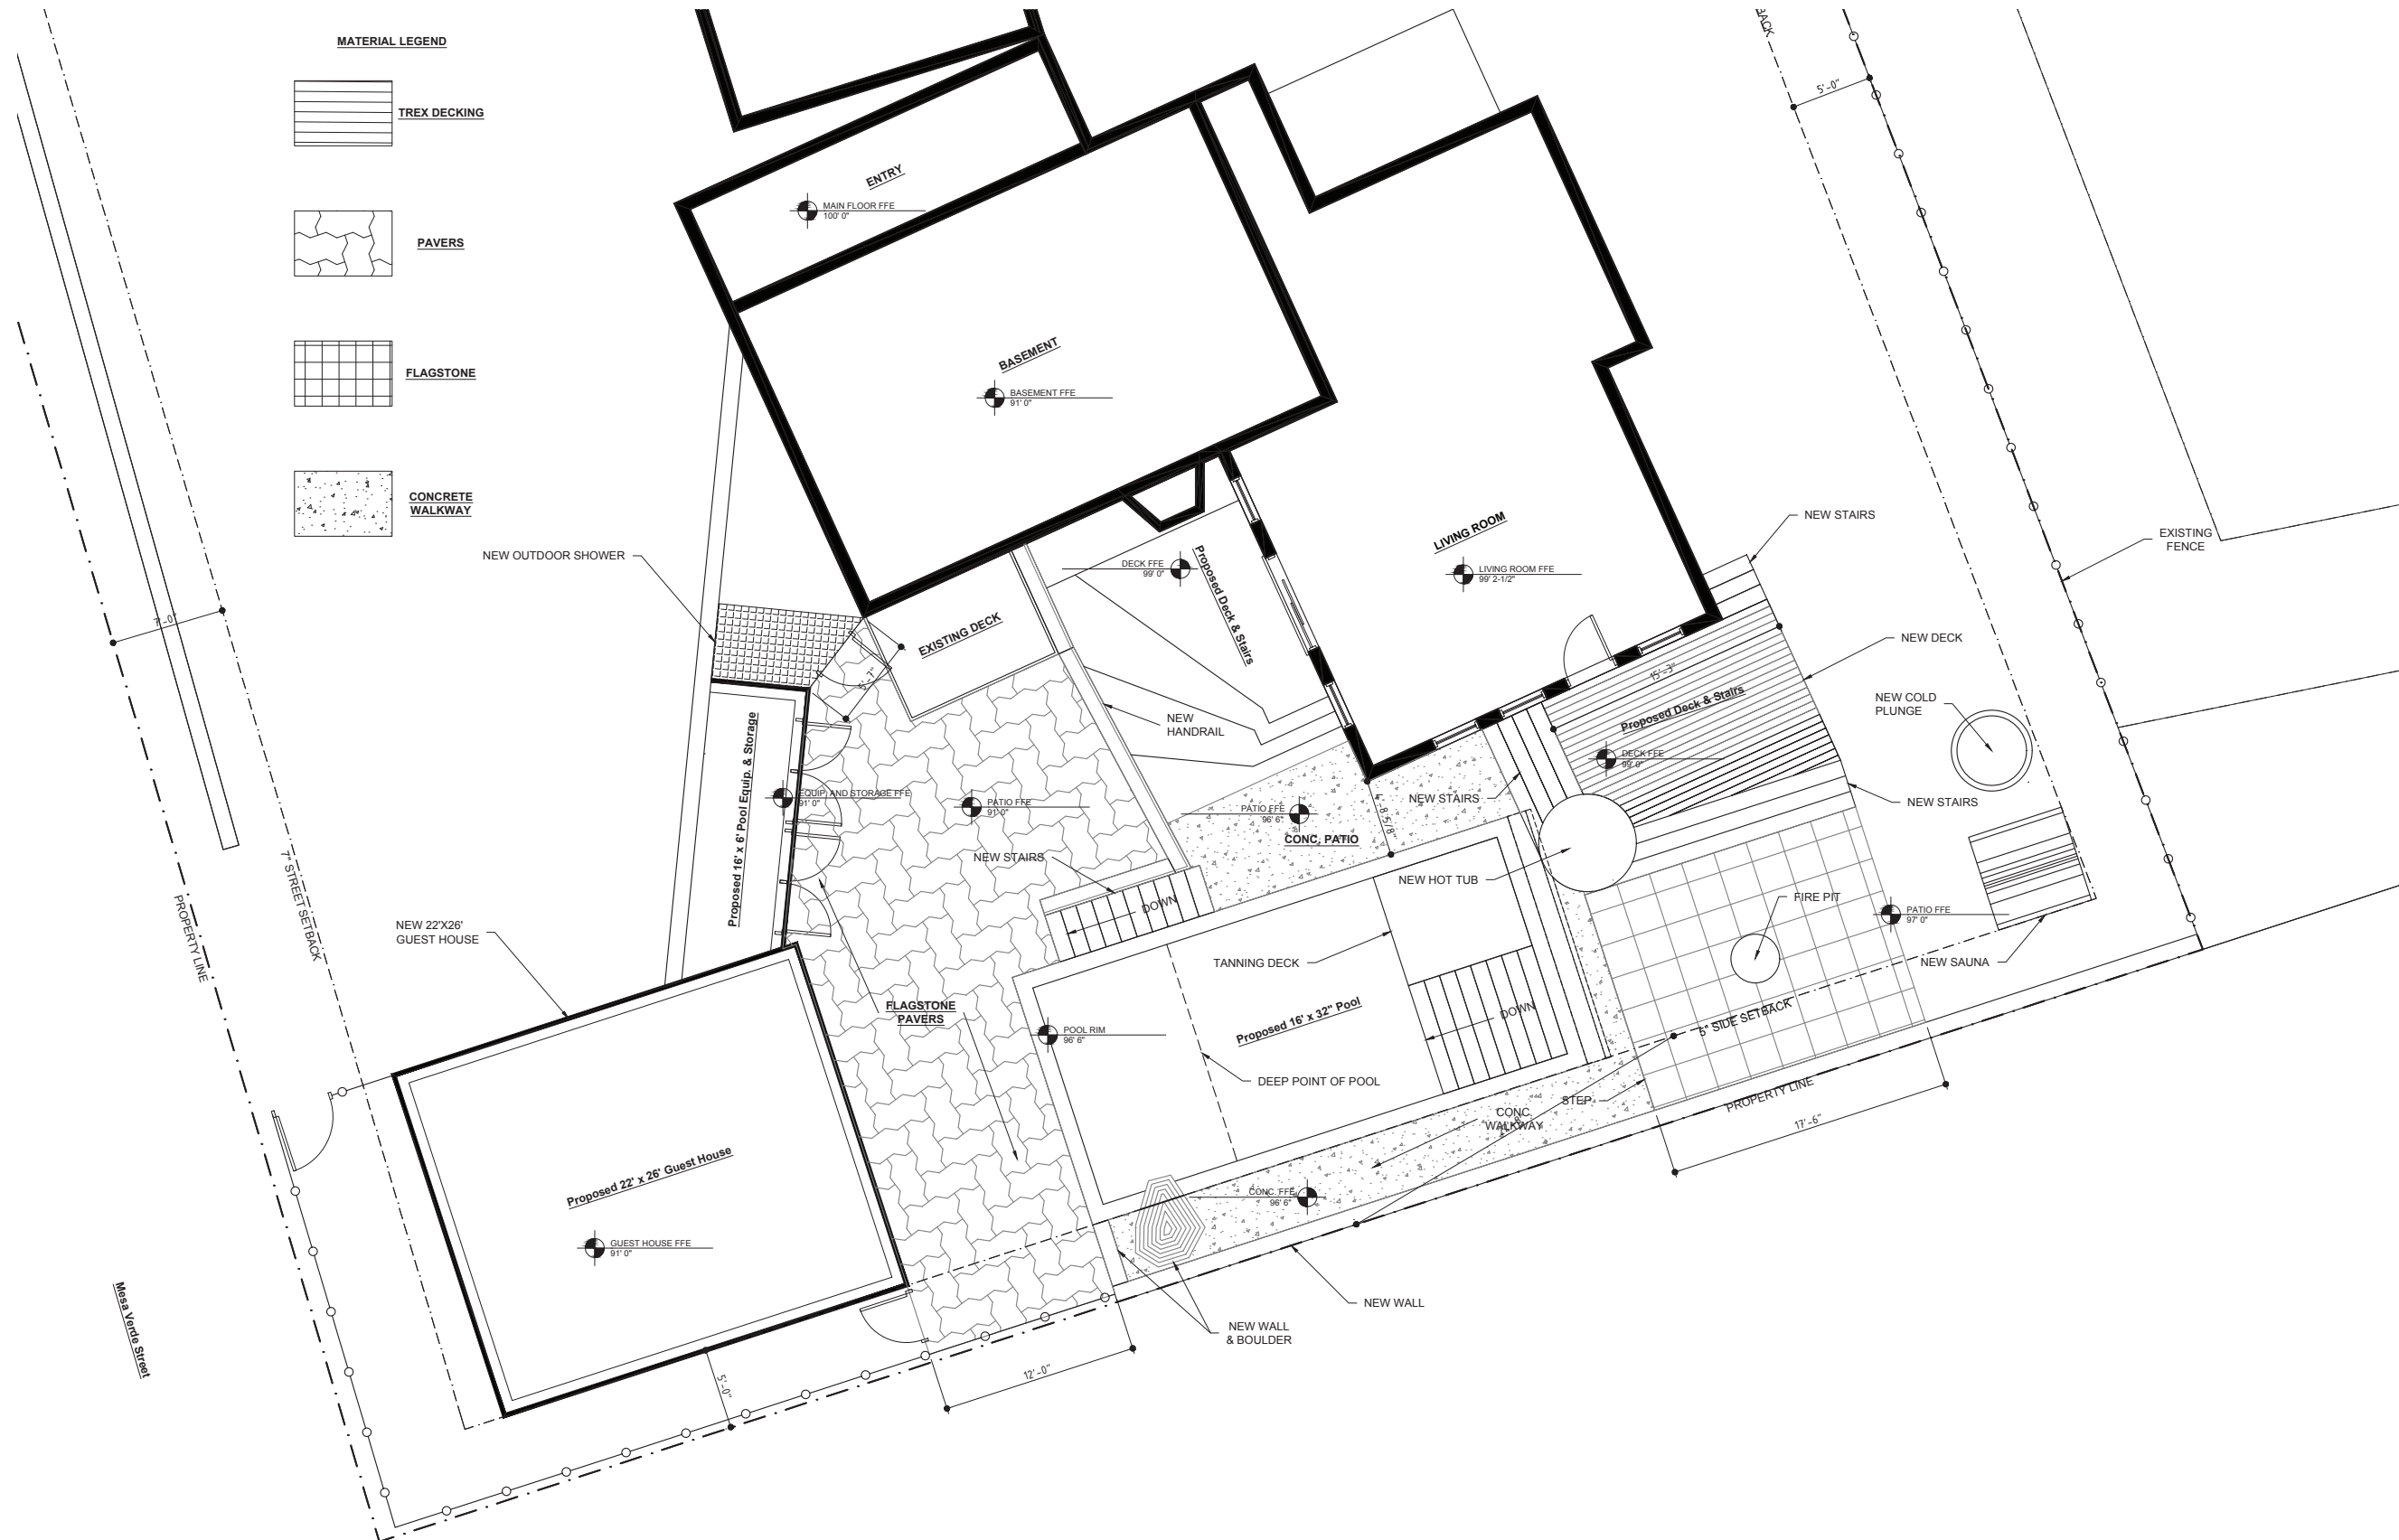


Aerial View From SW / Mesa Verde

---

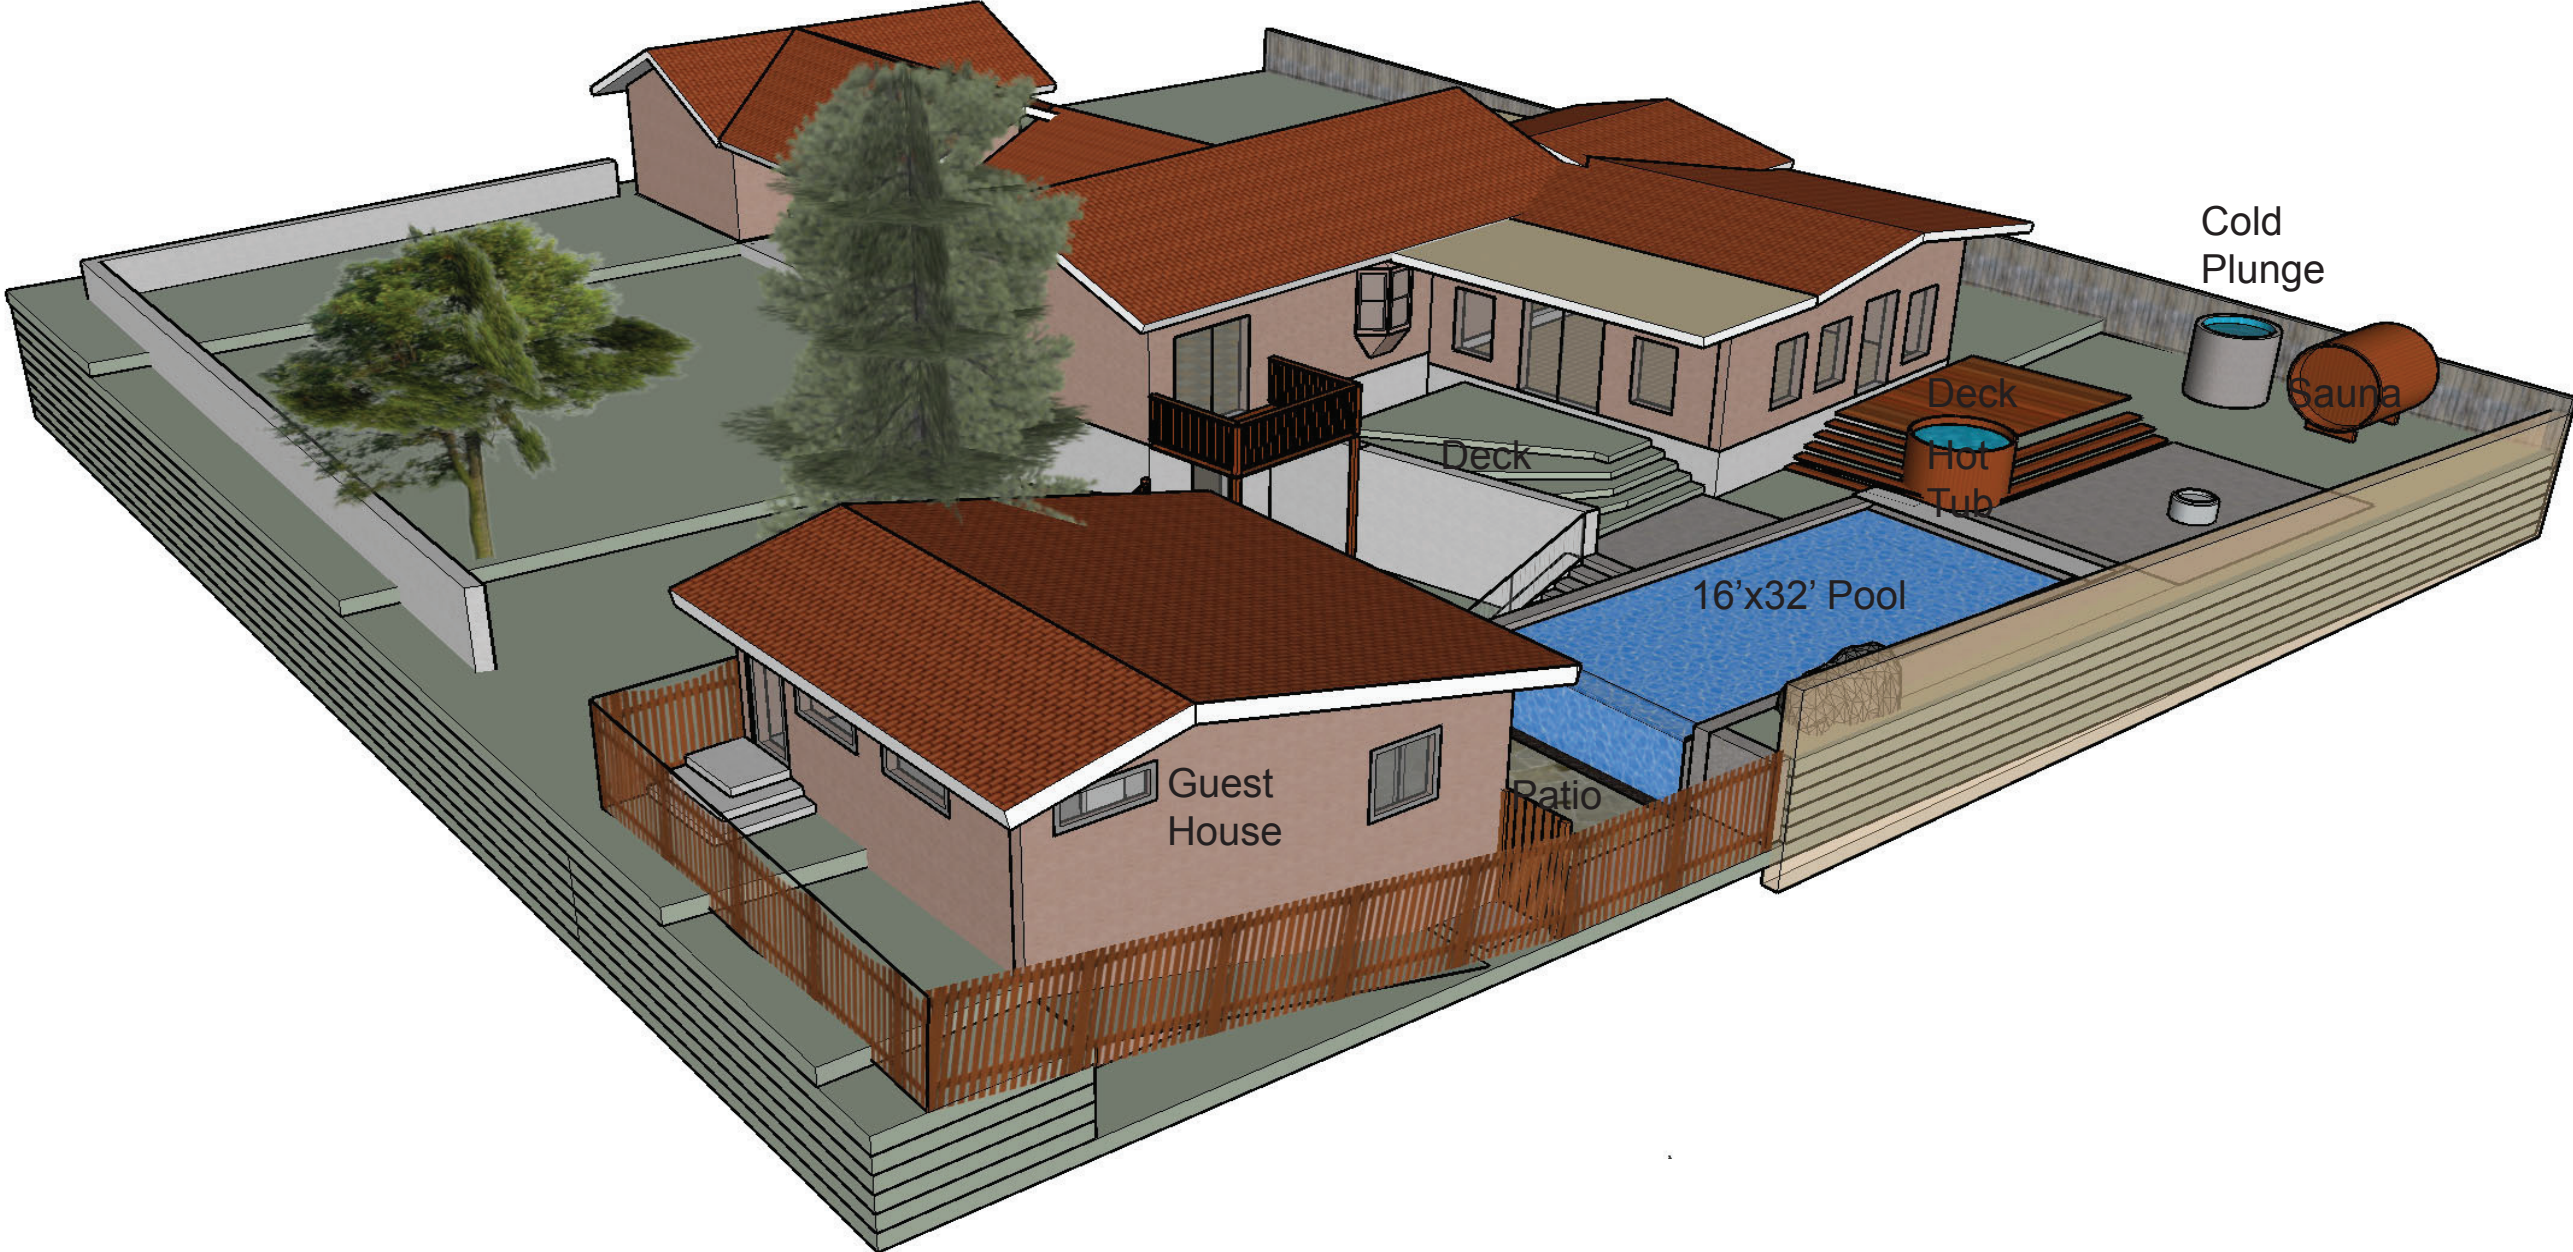


Aerial View From South

---

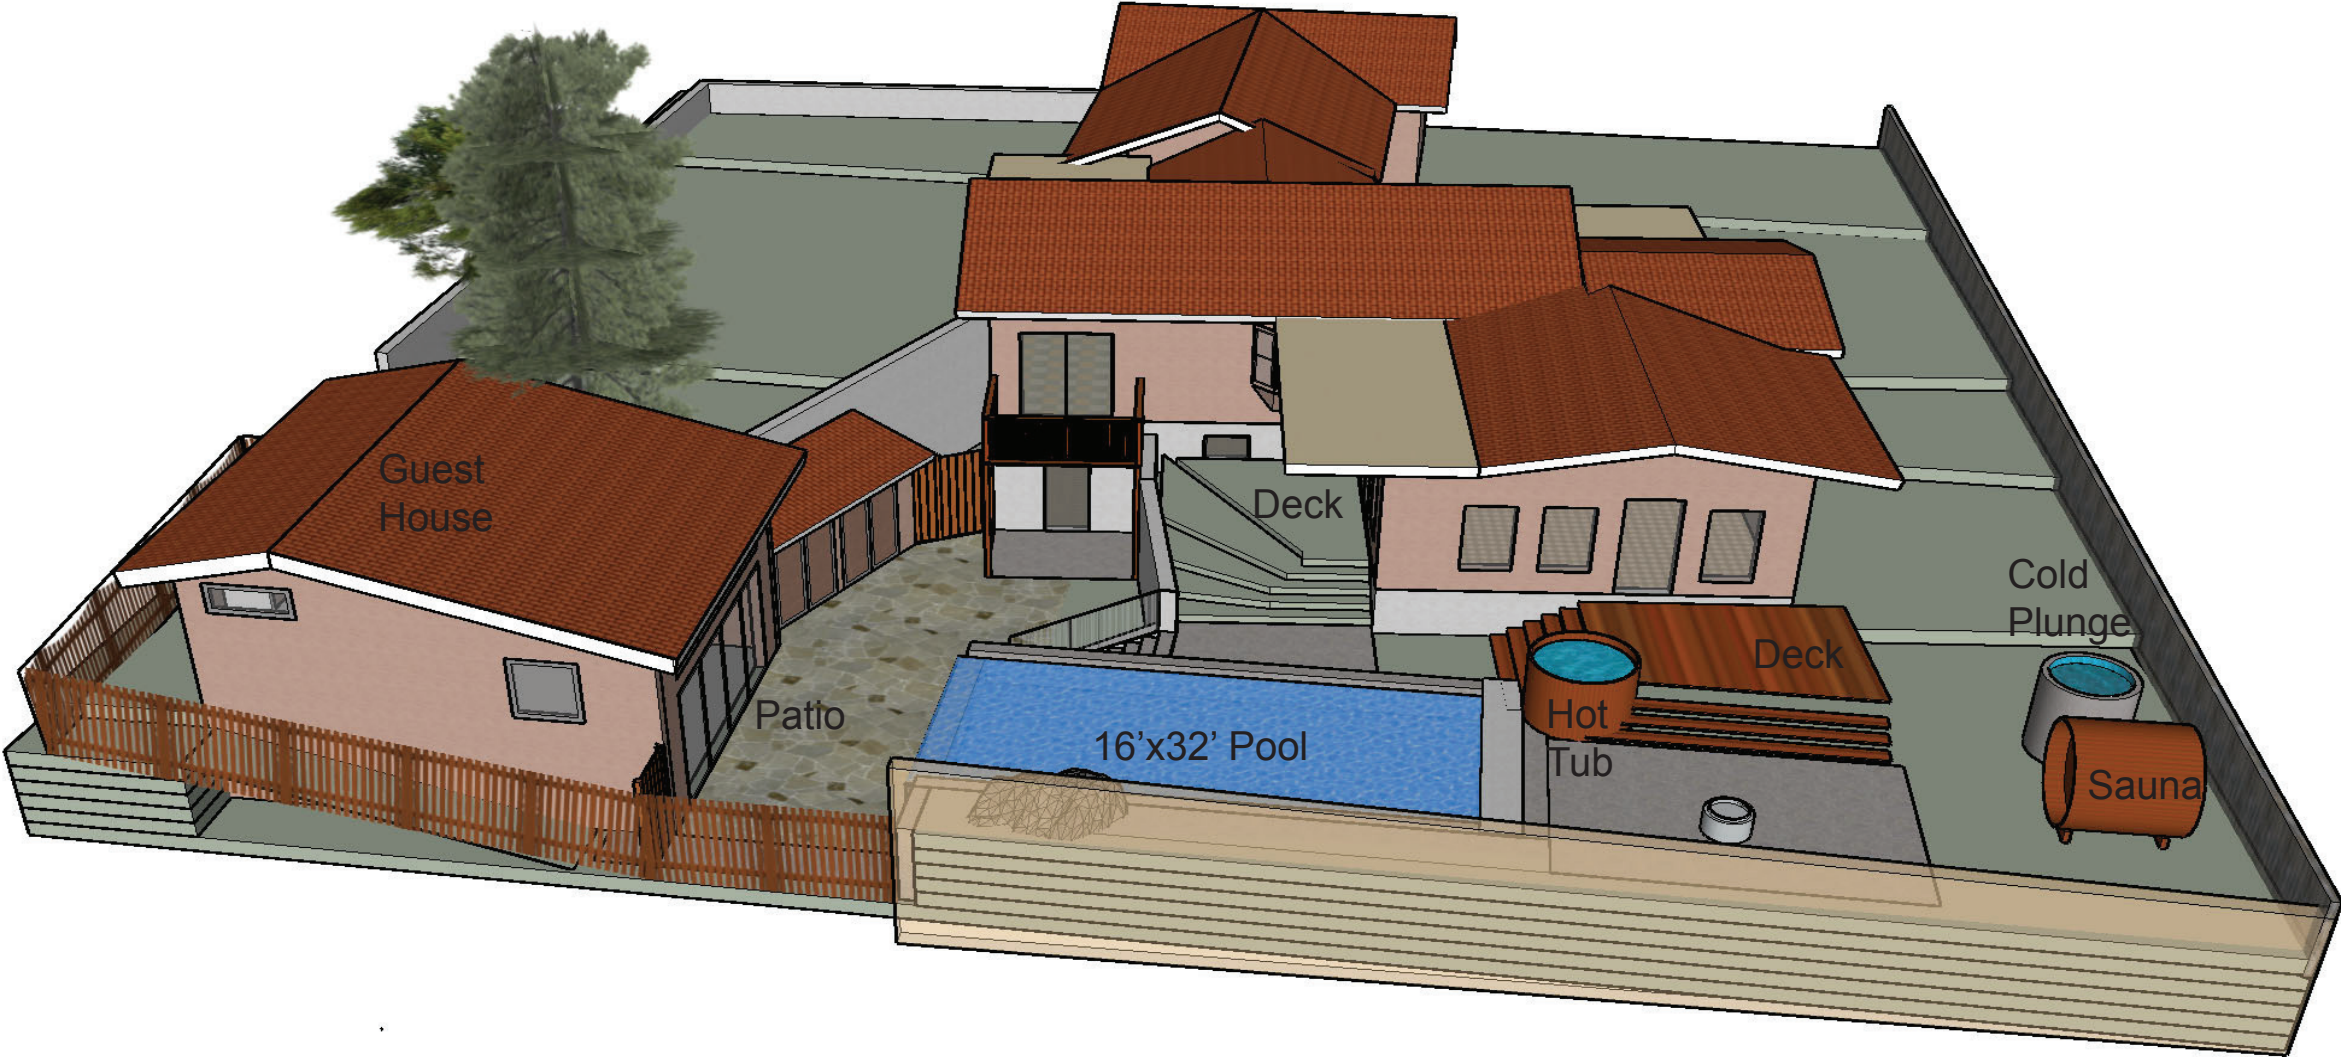


Aerial View From SE

---

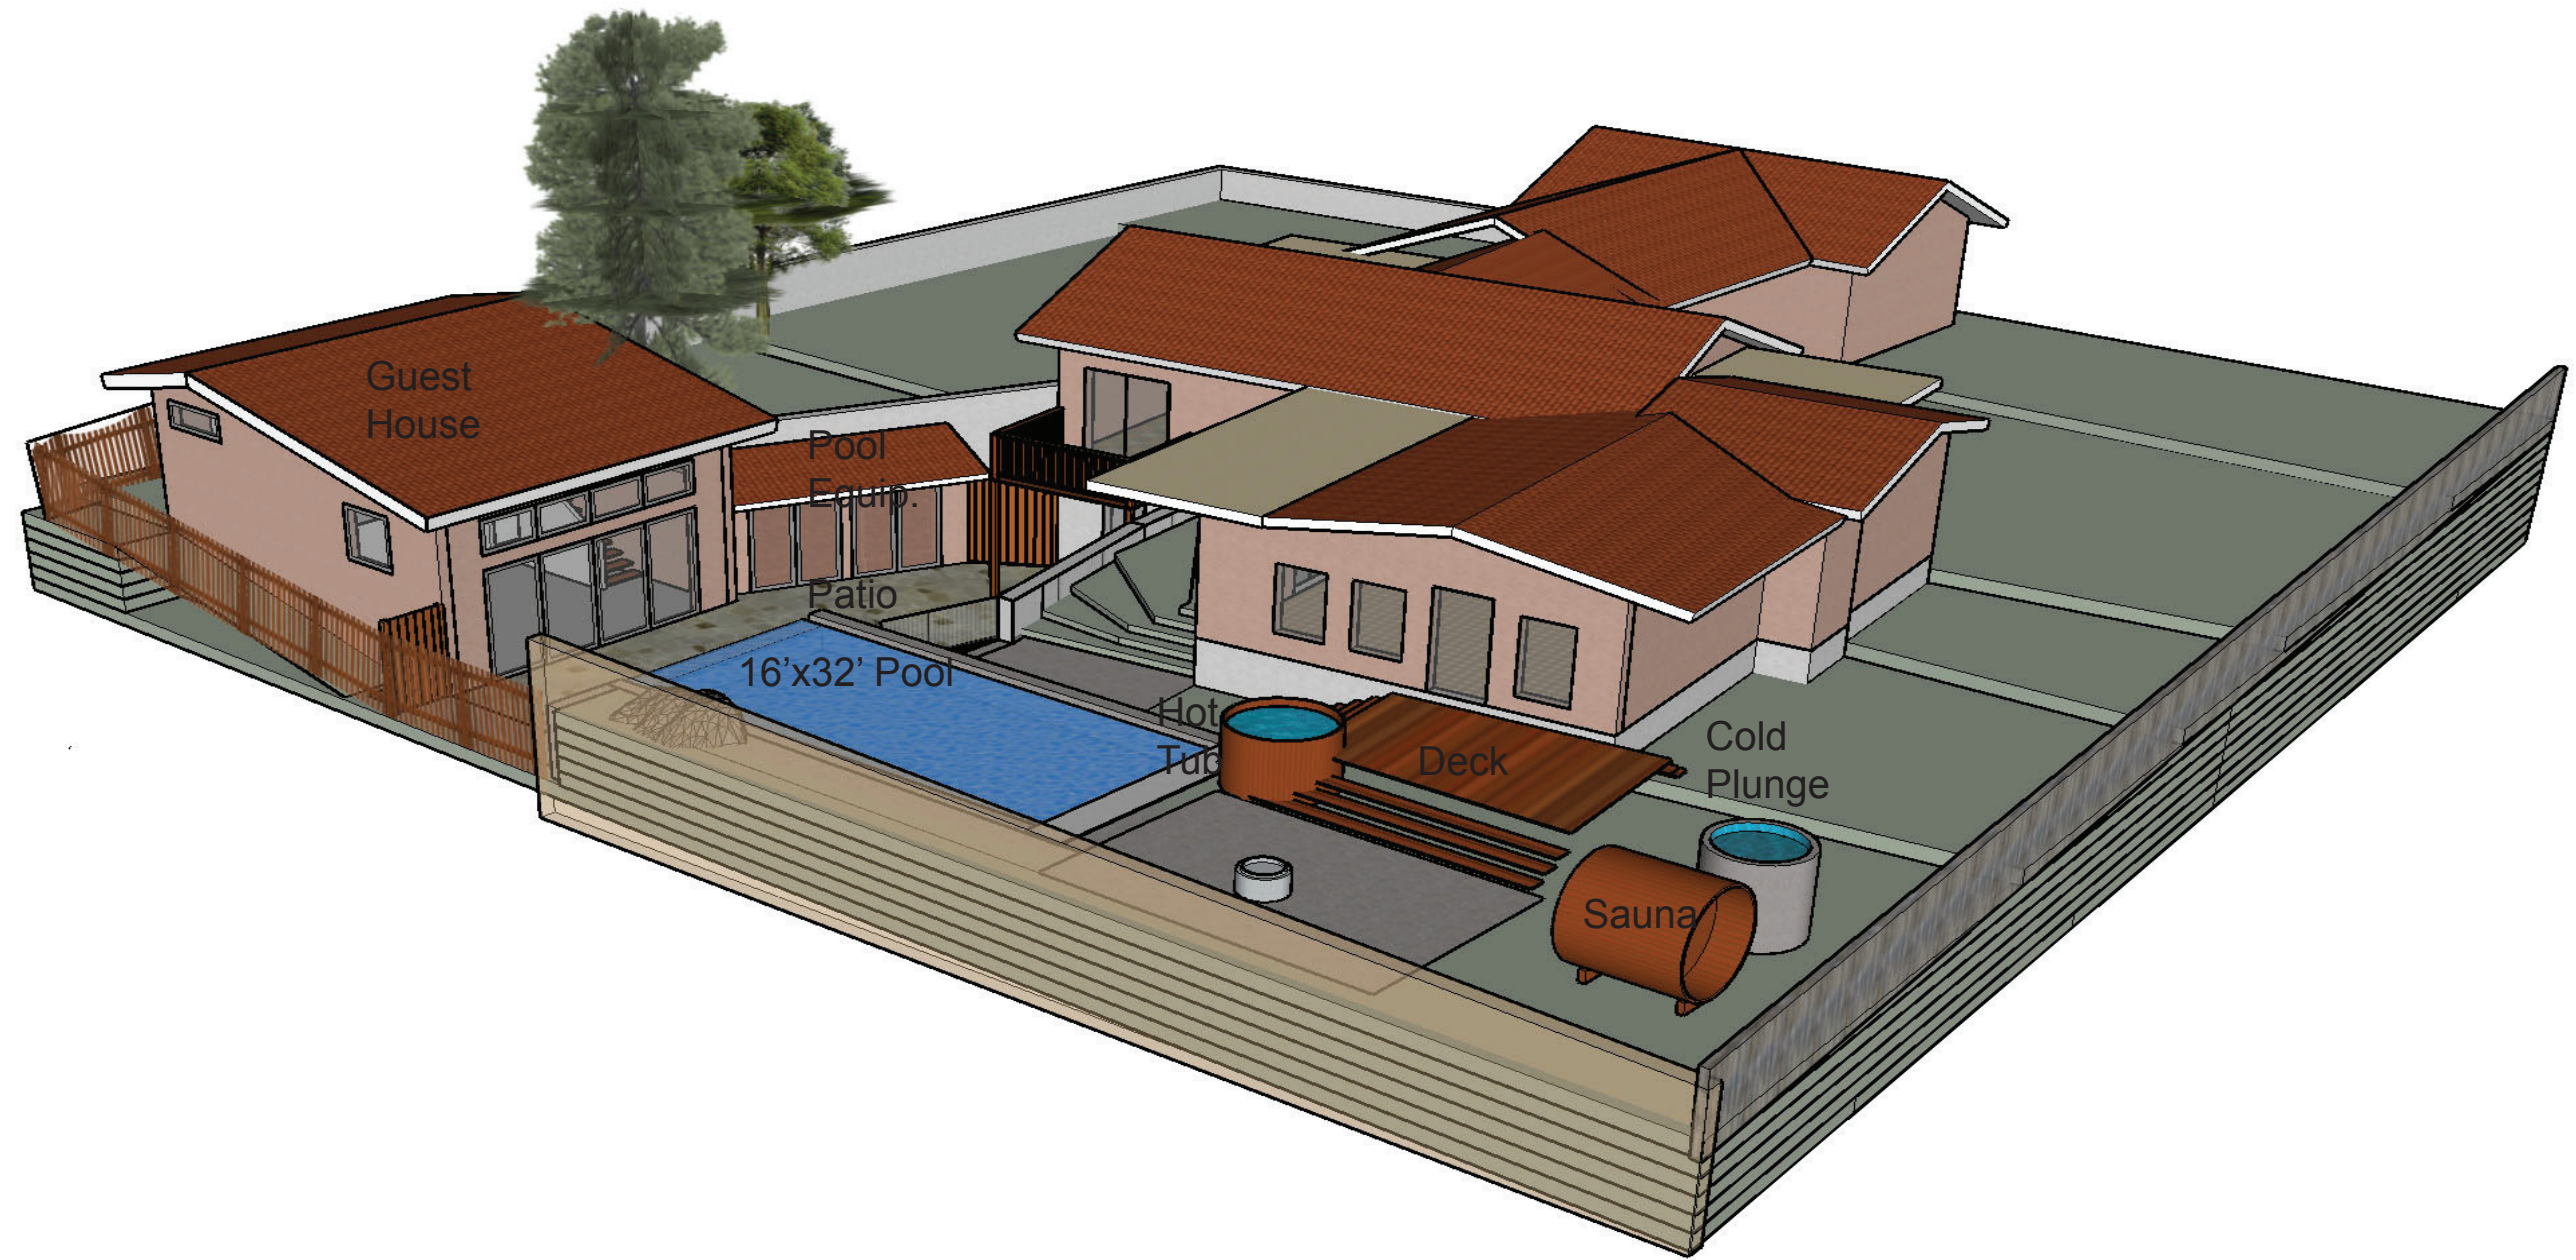

# Guest House - Upper Level Plan


1/4" = 1'

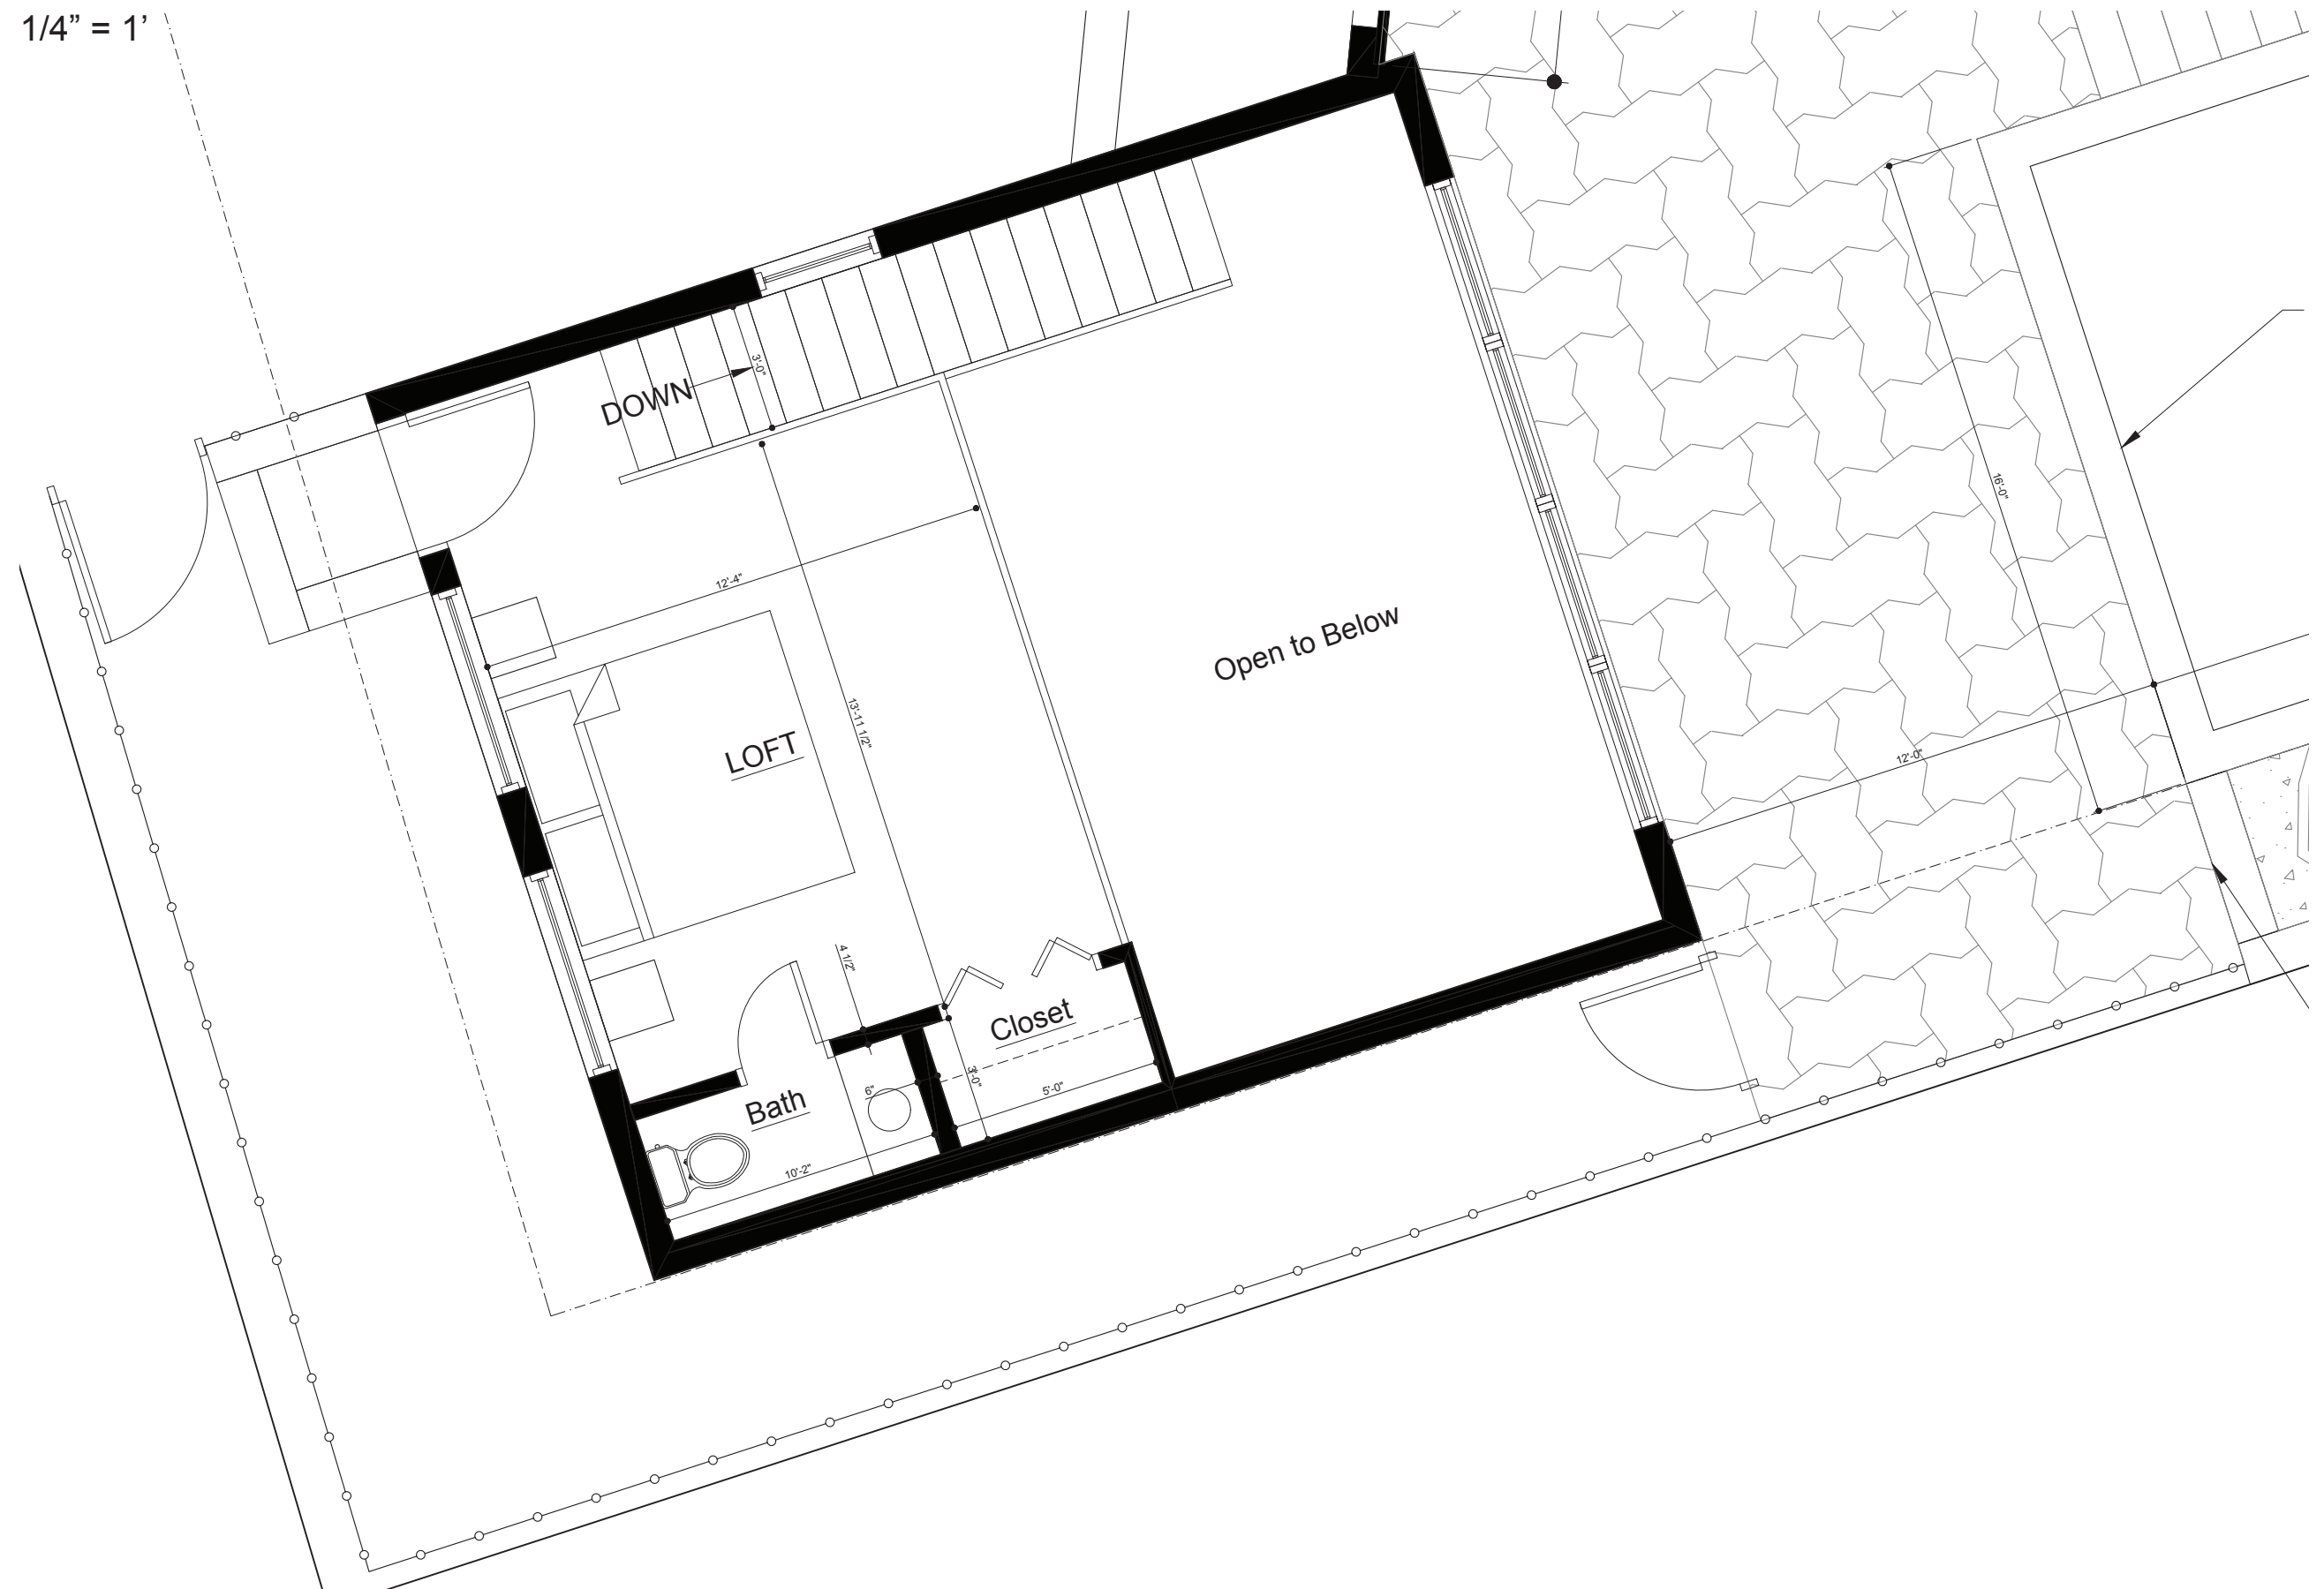


# Guest House - Lower Level Plan

1/4" = 1'

NEW 22'X26'  
GUEST HOUSE

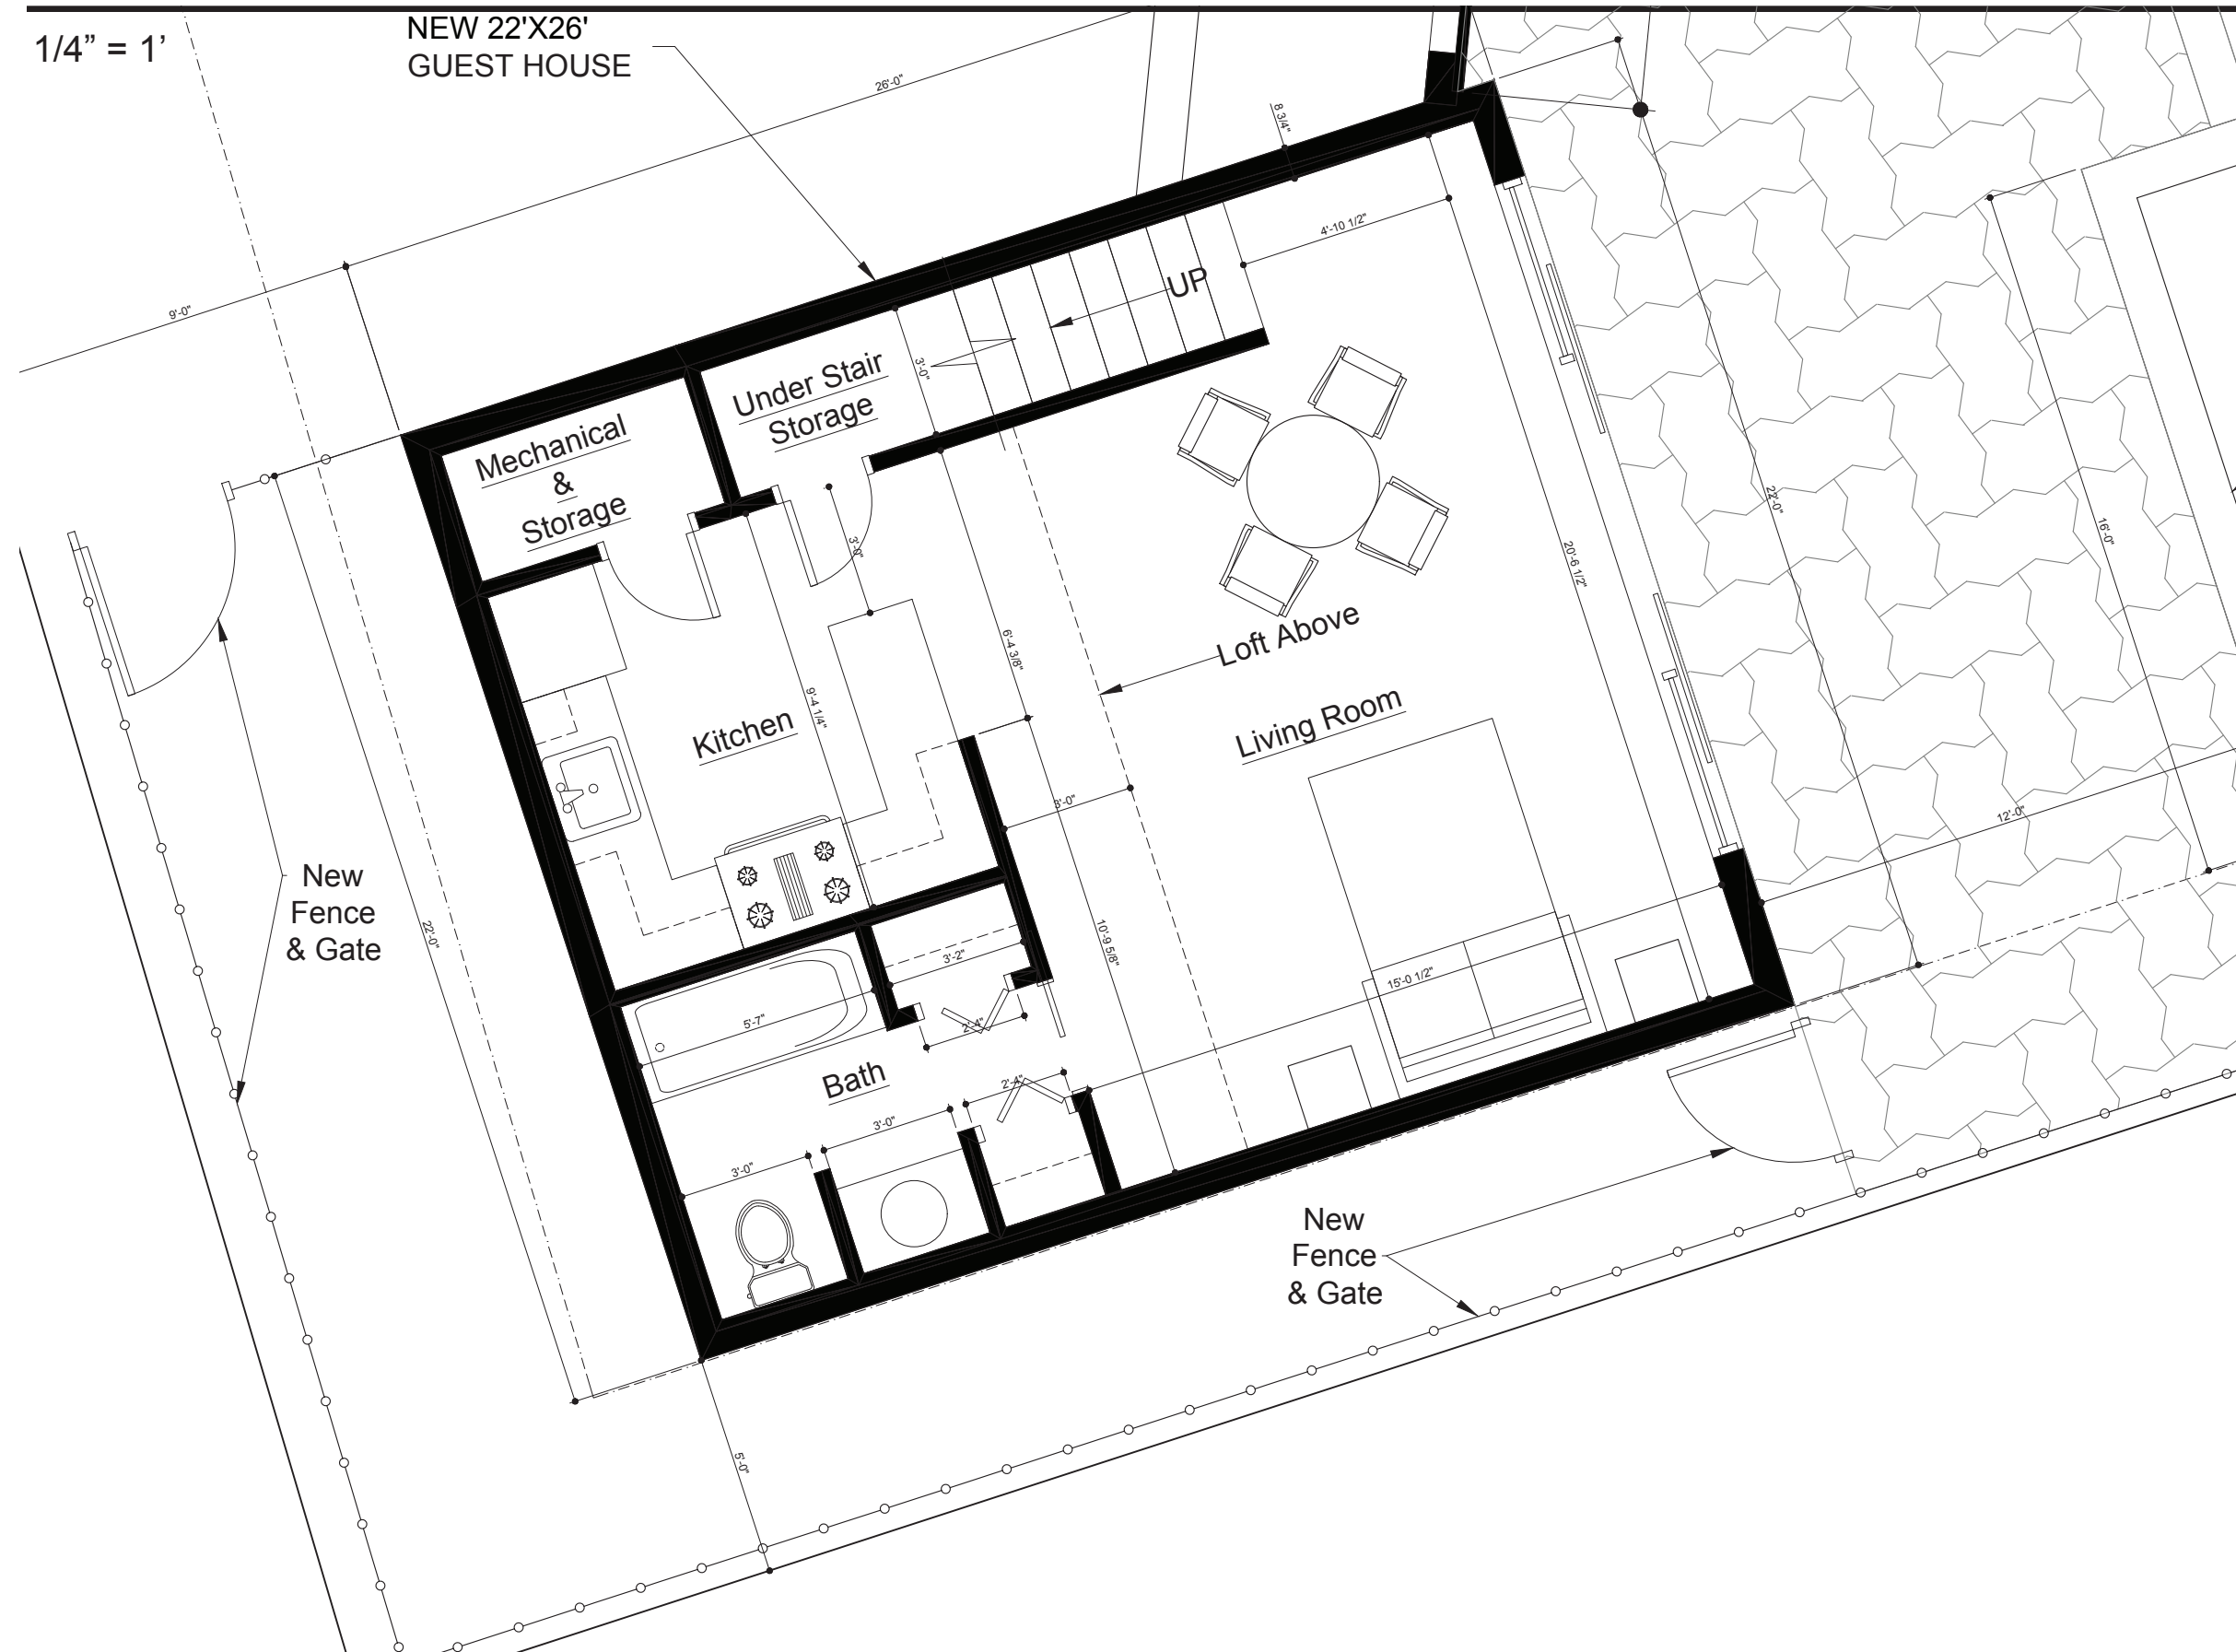

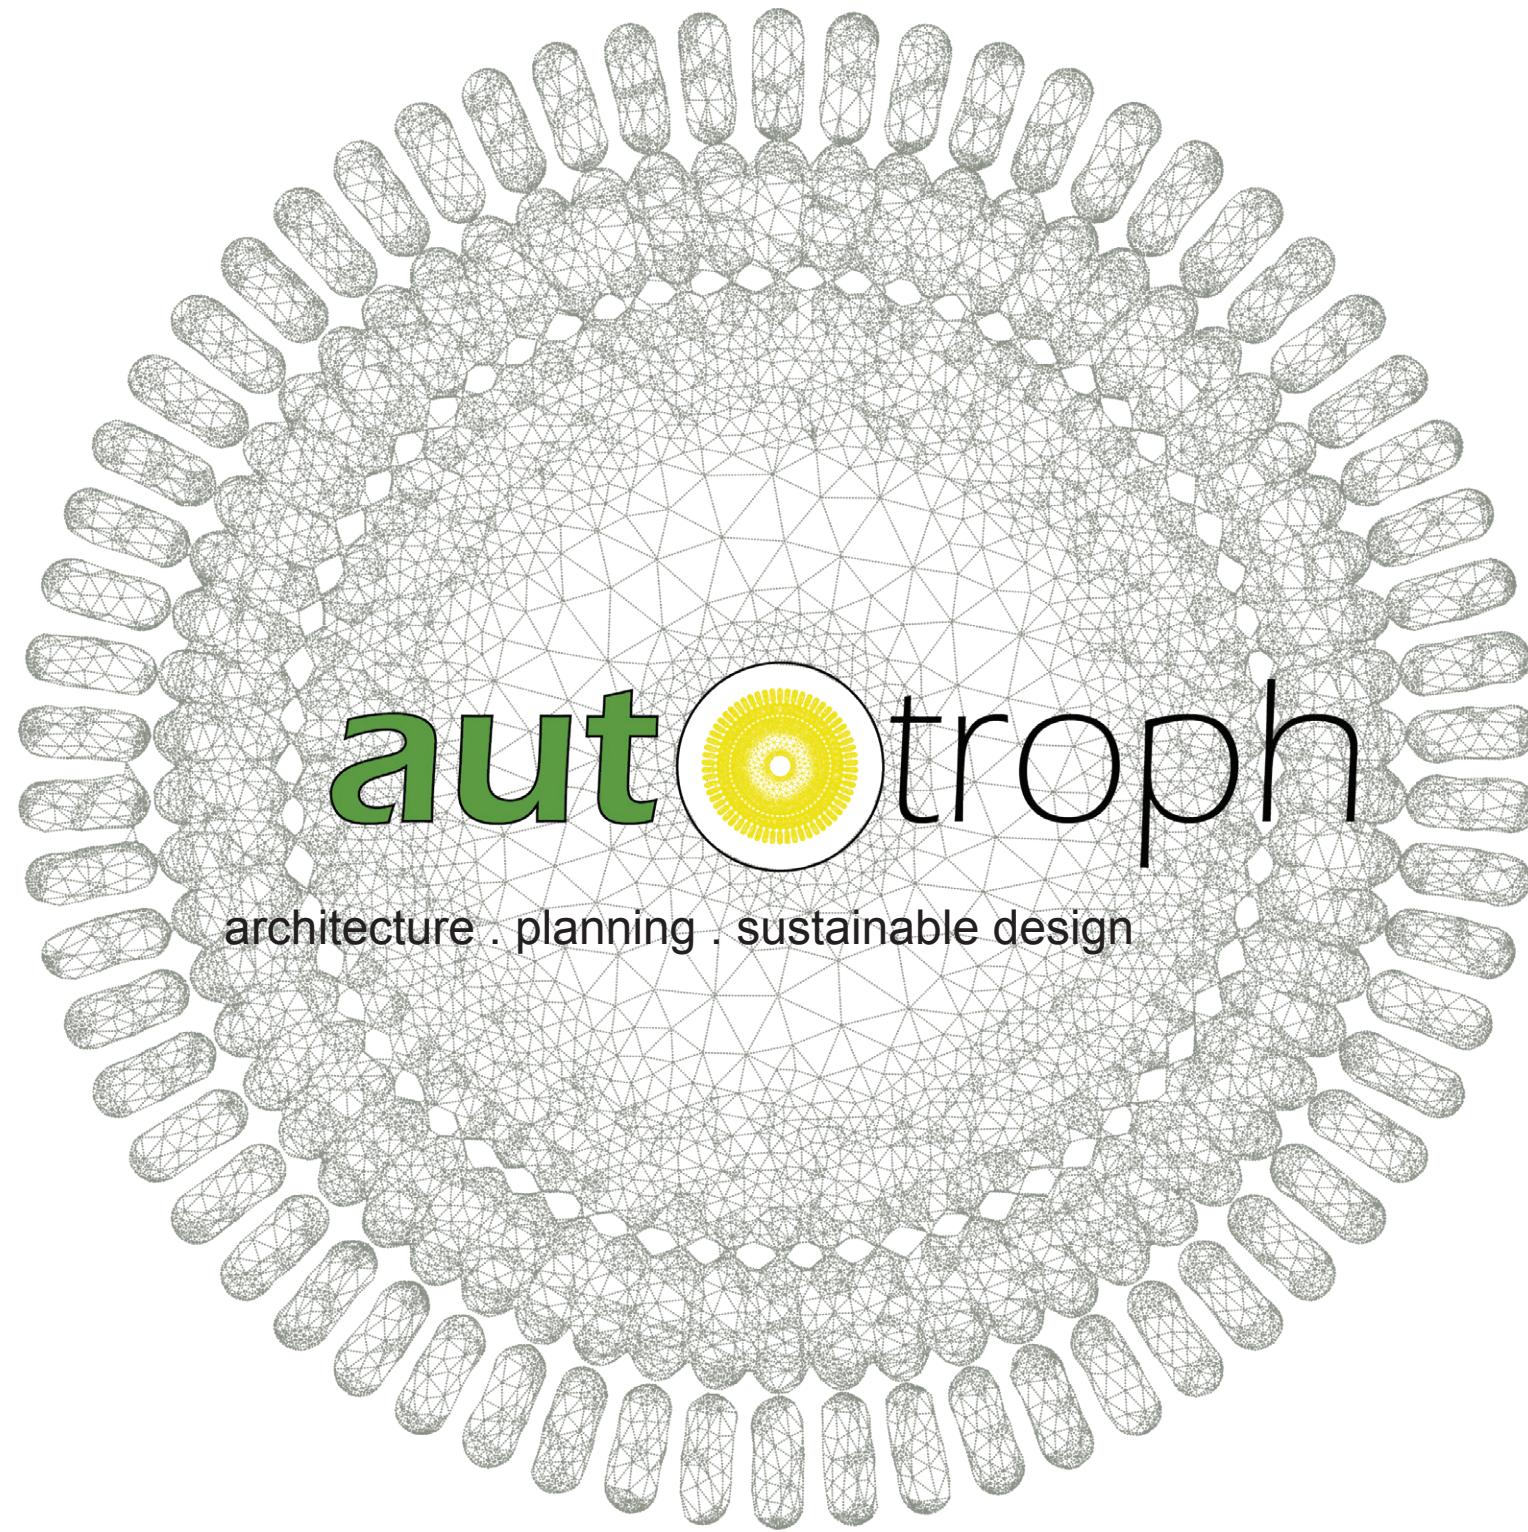

505.216.7555

[www.autotrophdesign.com](http://www.autotrophdesign.com)